



0 1 2 3 4 5m

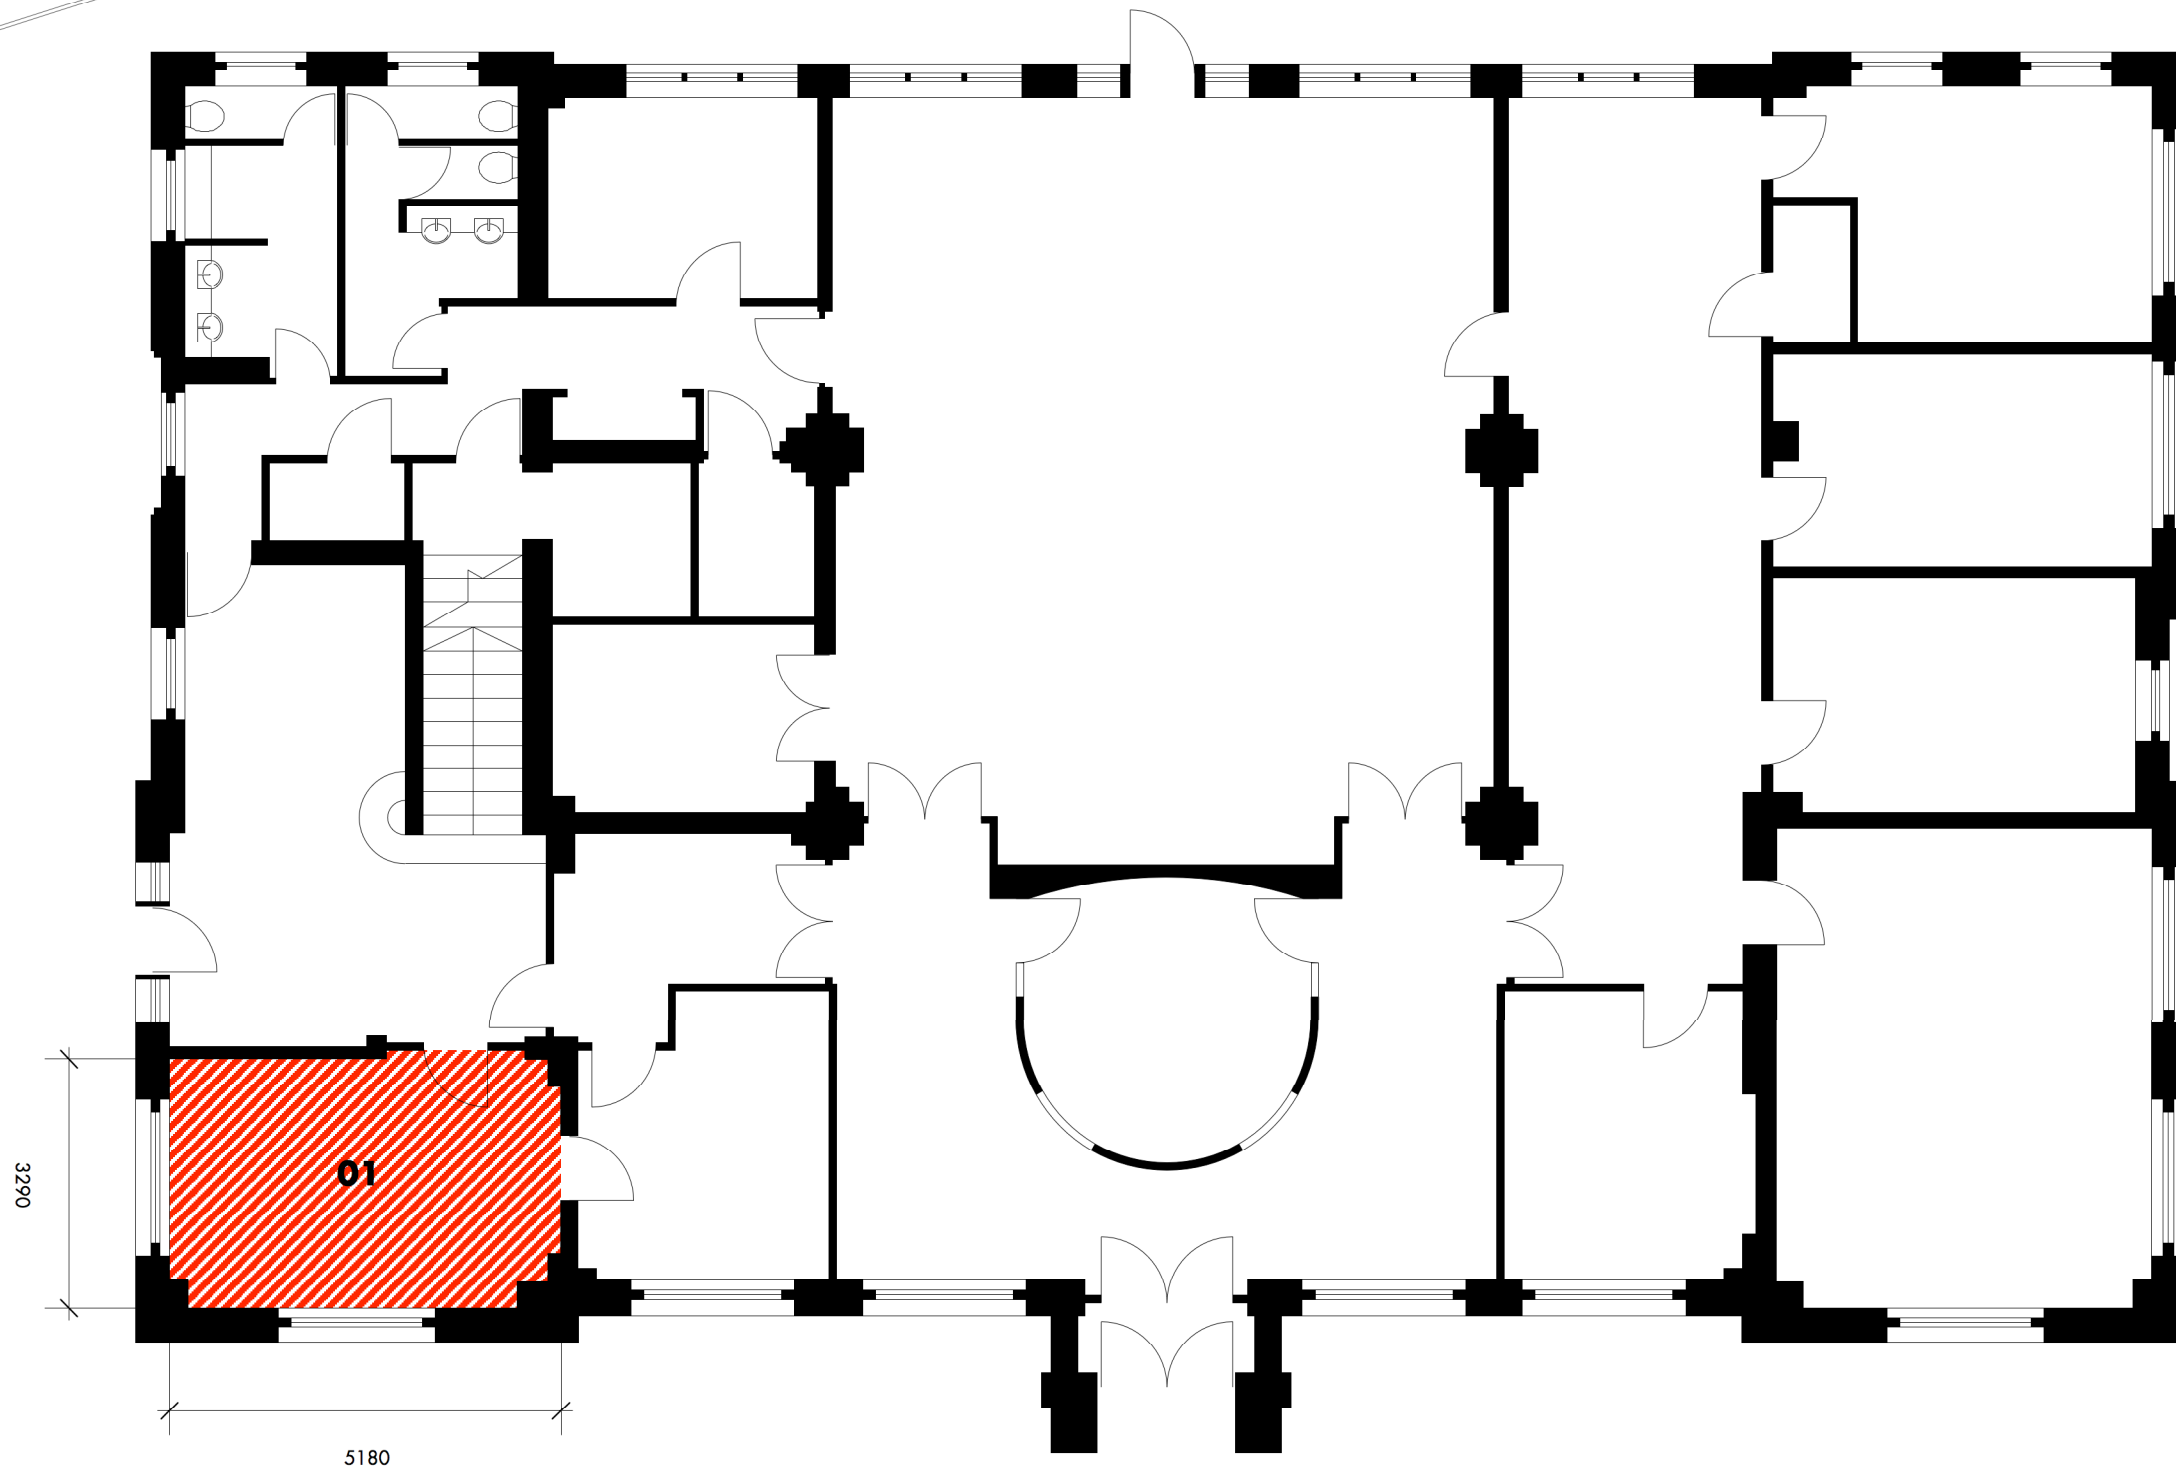

note:  
all dimensions are taken from *design intent* not *as built* information

exact dimensions are subject to site measure

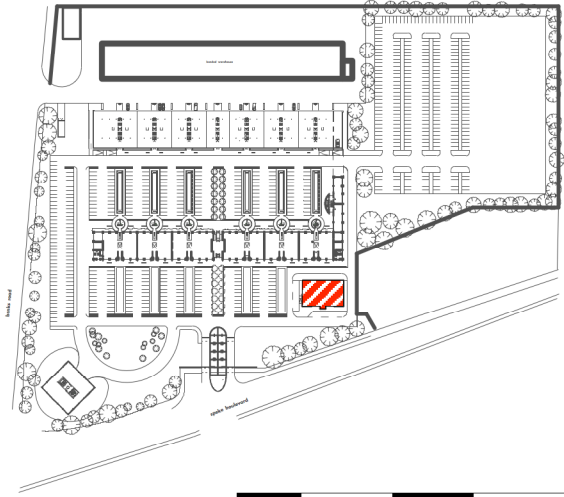

lease plan  
**unit 01**  
ground floor plan

mersey house  
matchworks  
speke road garston  
L19 2PH

1:100@a3



2018

0 1 2 3 4 5m



note:  
all dimensions are taken from *design intent* not *as built* information

exact dimensions are subject to site measure

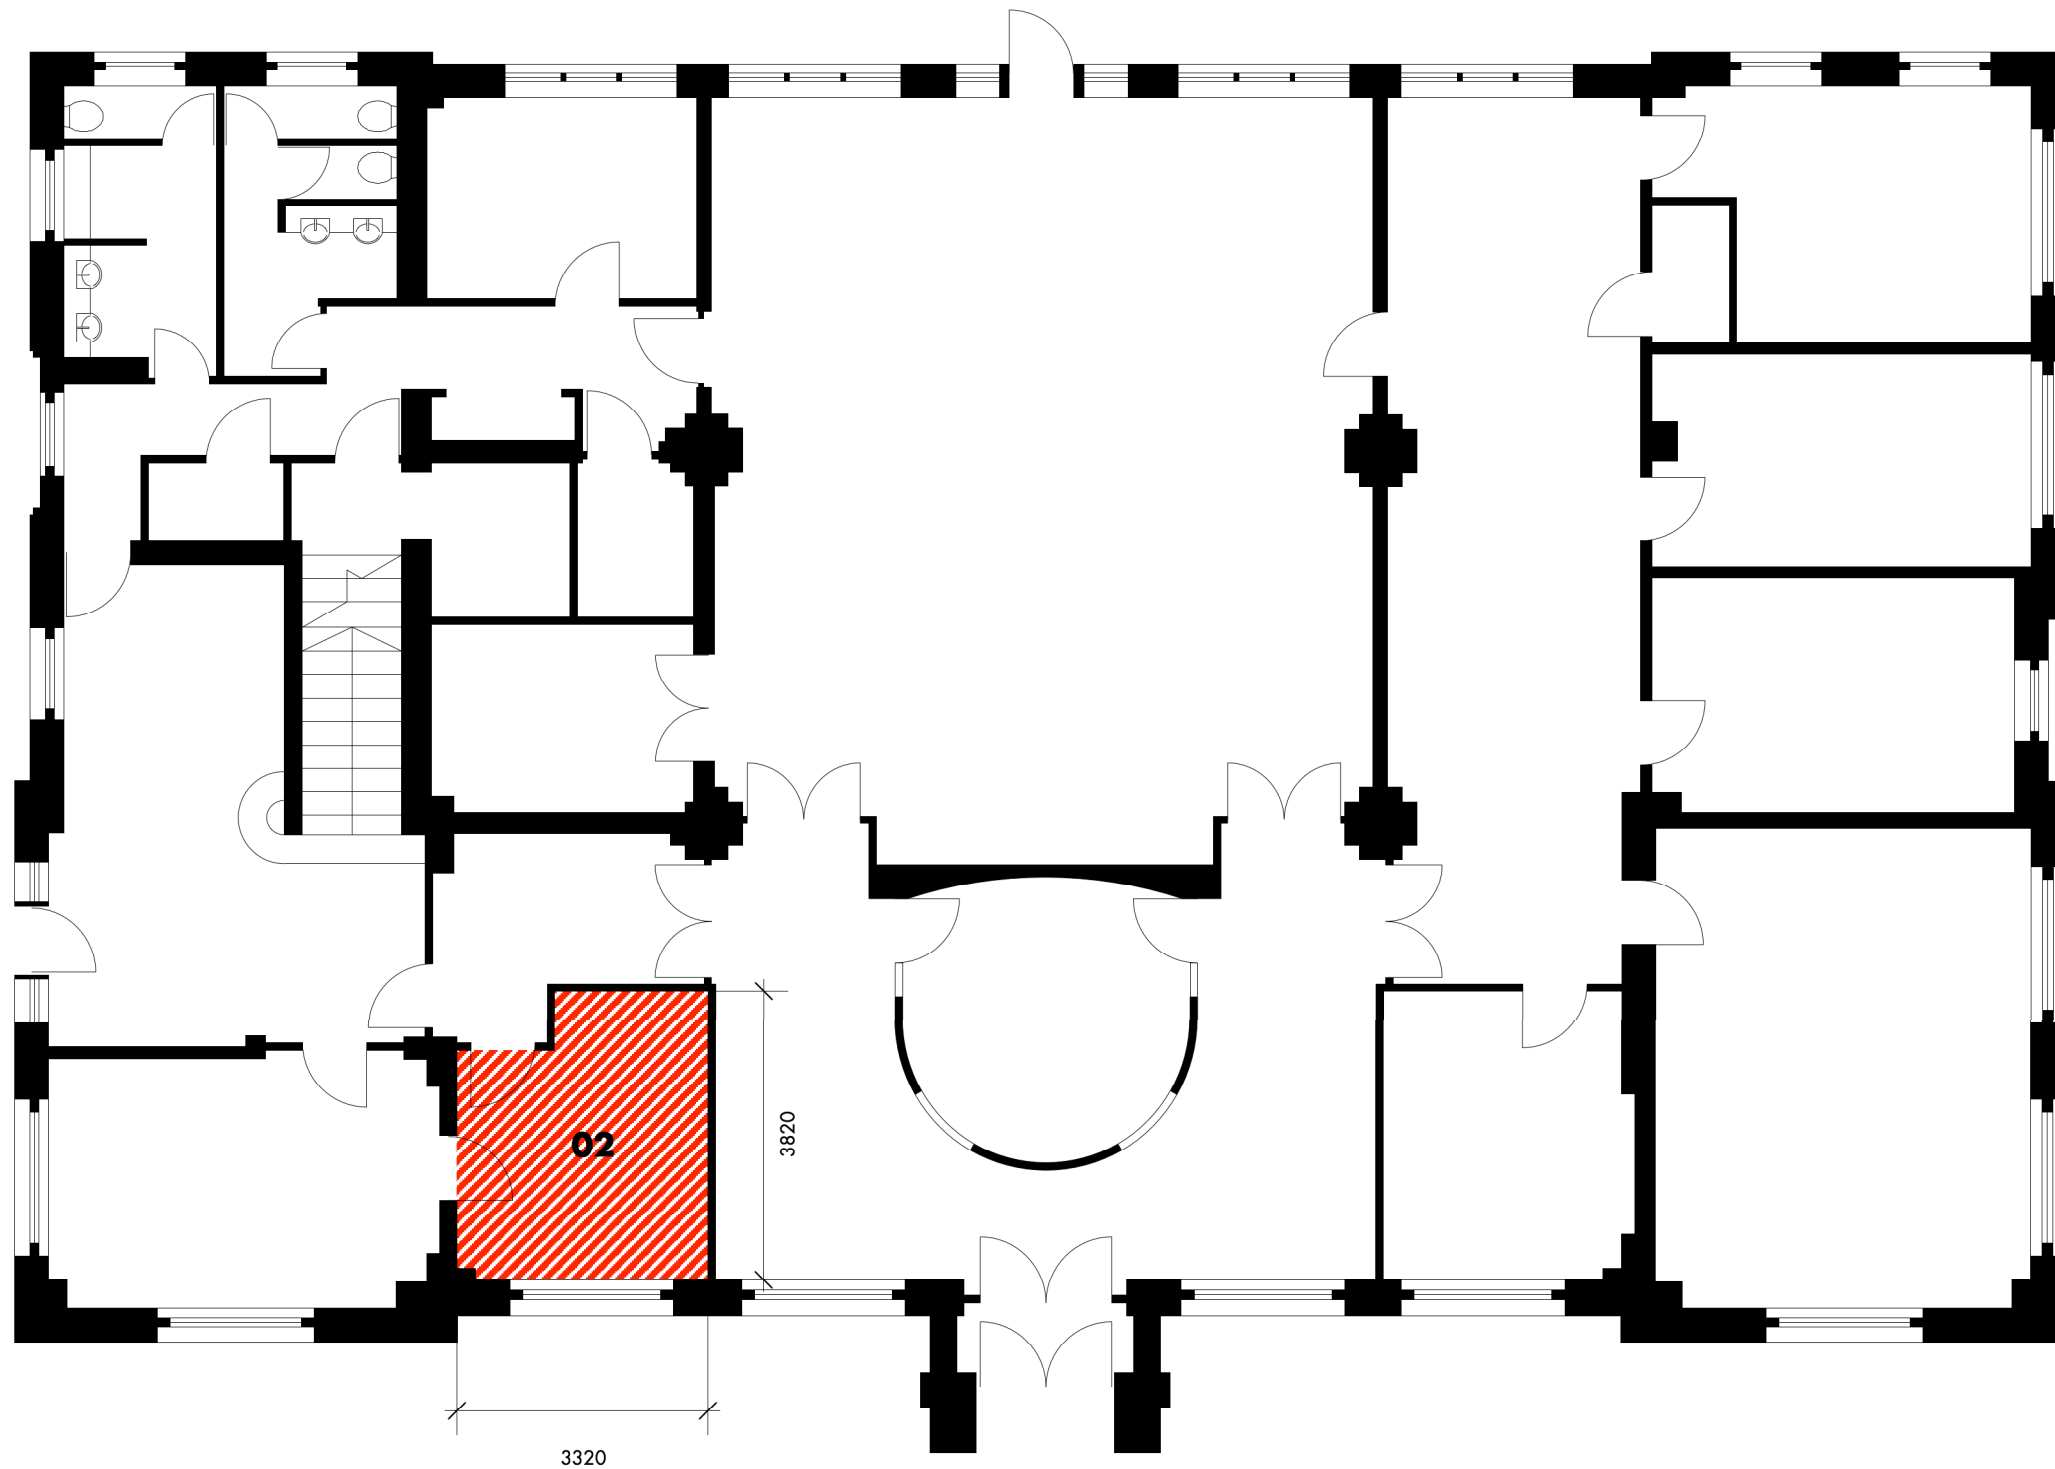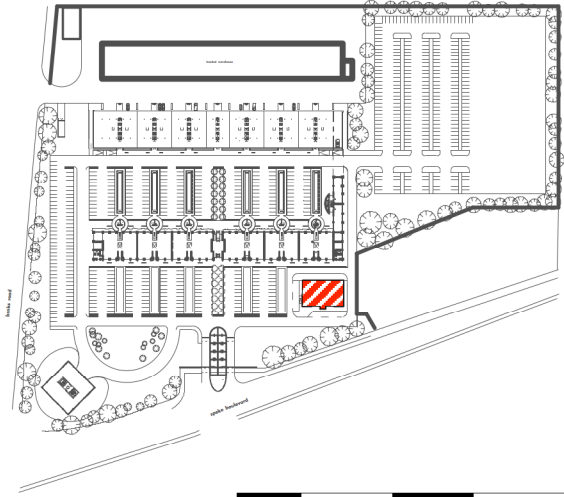

lease plan  
**unit 02**  
ground floor plan

mersey house  
matchworks  
speke road garston  
L19 2PH

1:100@a3



2018

0 1 2 3 4 5m



note:  
all dimensions are taken from *design intent* not *as built* information

exact dimensions are subject to site measure

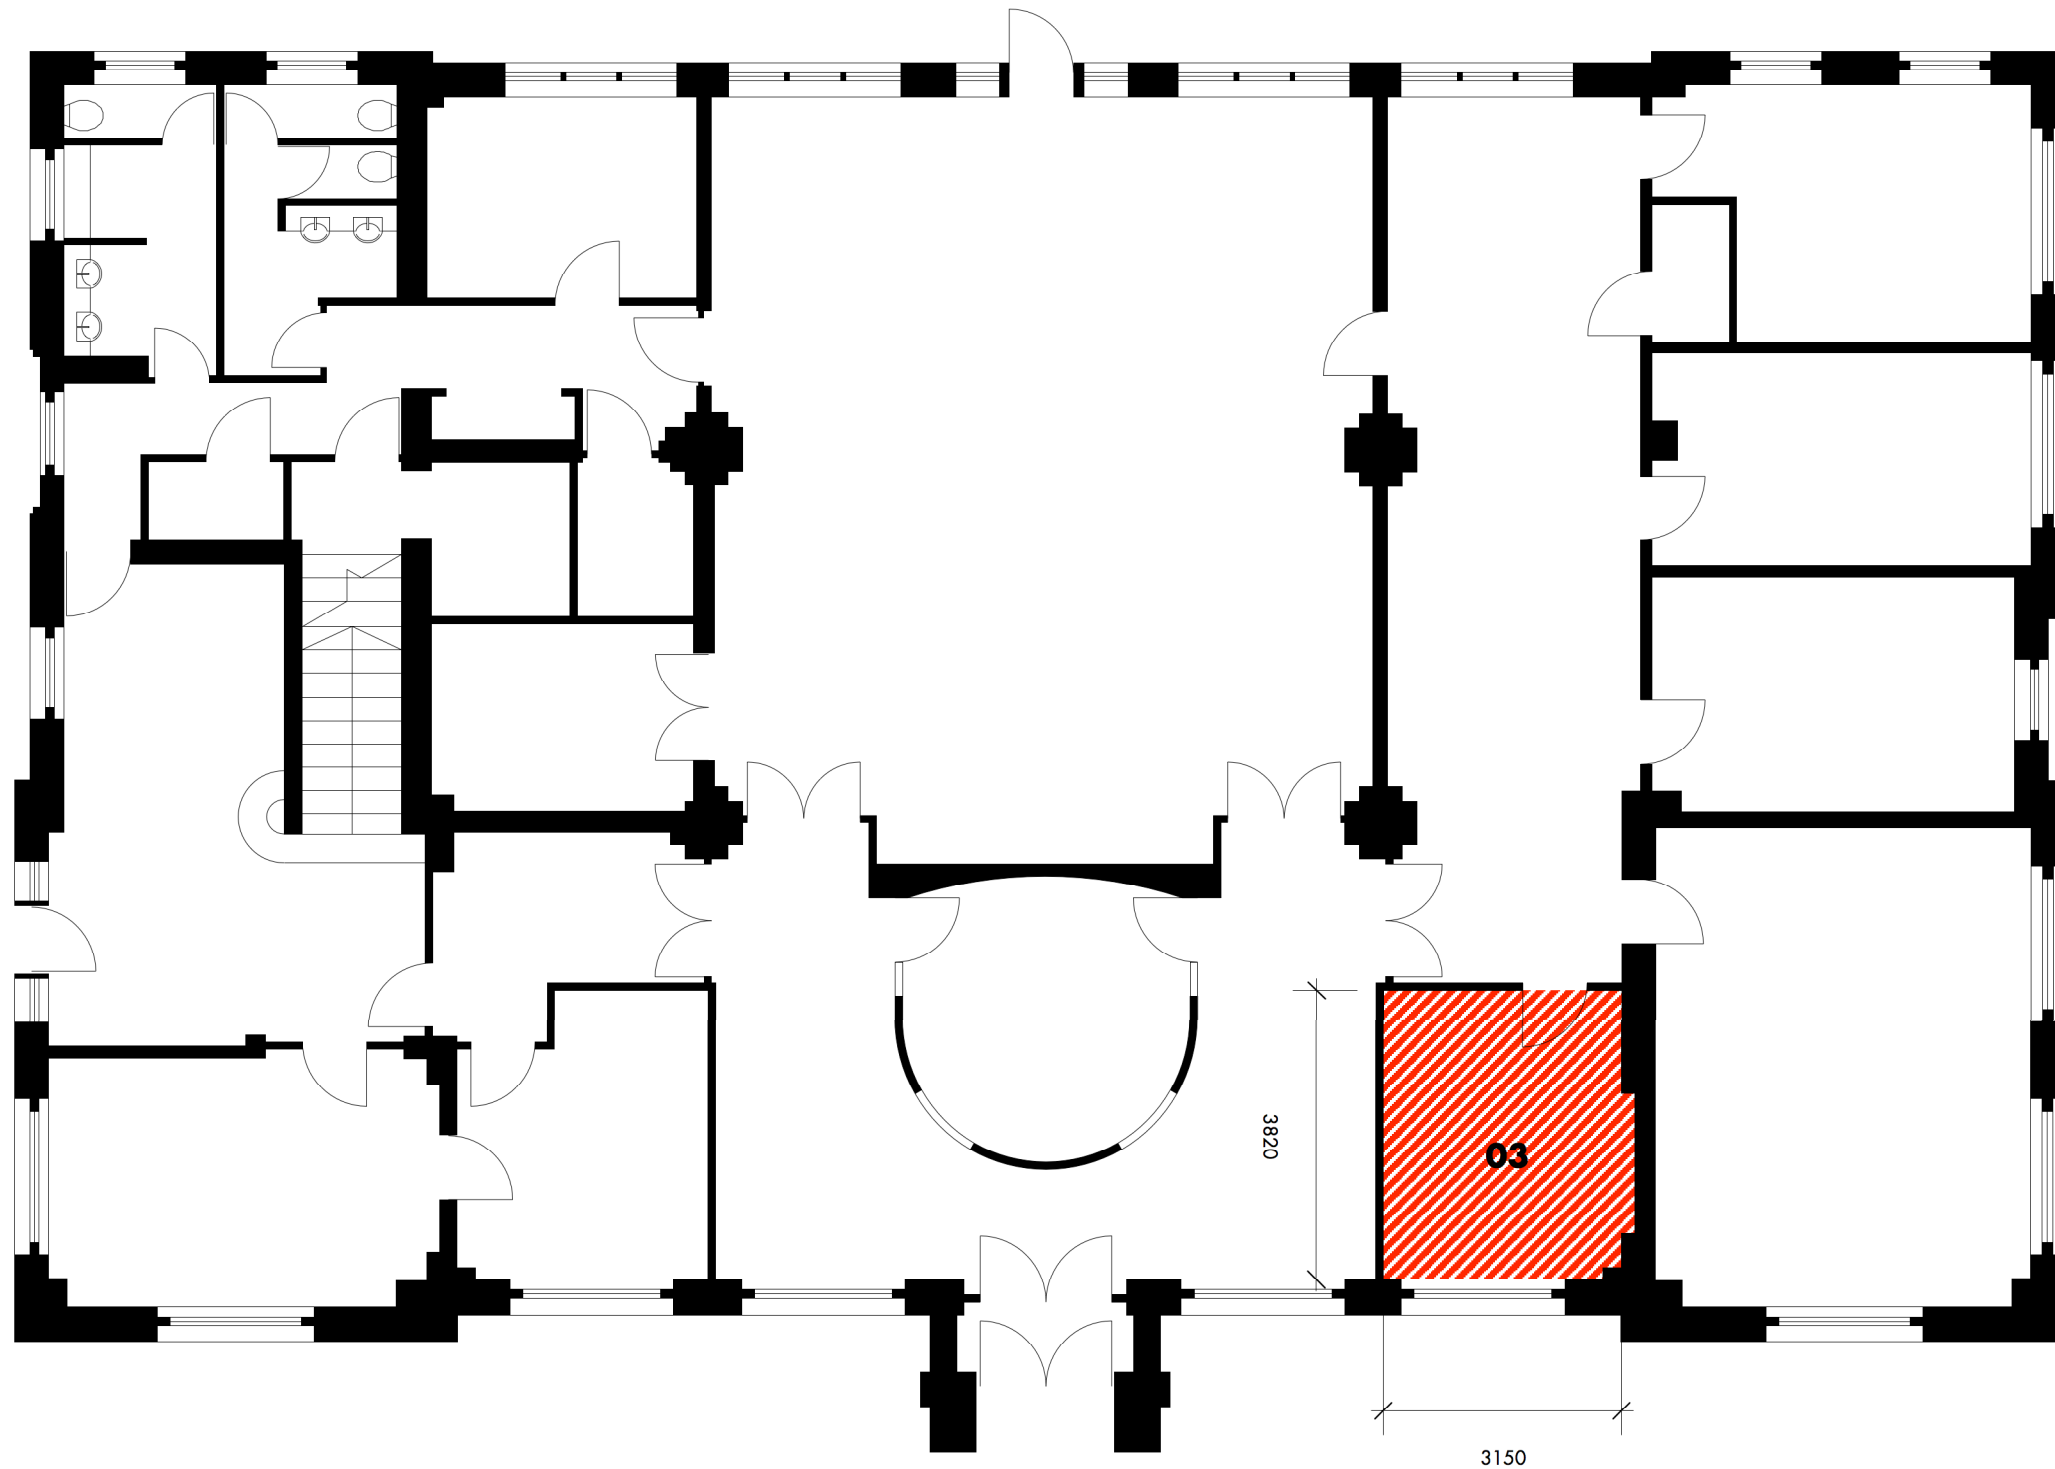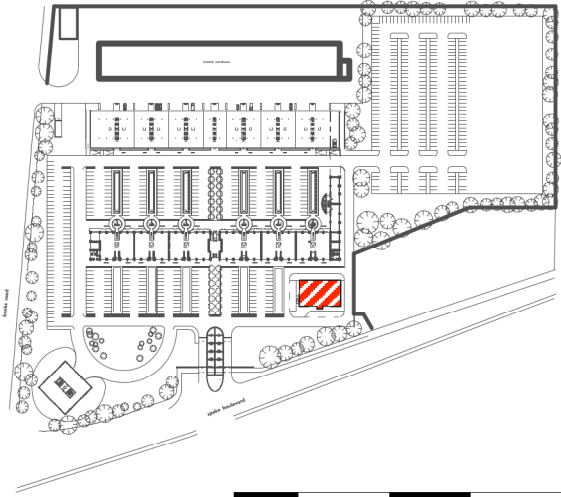

lease plan  
**unit 03**  
ground floor plan

mersey house  
matchworks  
speke road garston  
L19 2PH

1:100@a3



2018

0 1 2 3 4 5m



note:  
all dimensions are taken from *design intent* not *as built* information

exact dimensions are subject to site measure

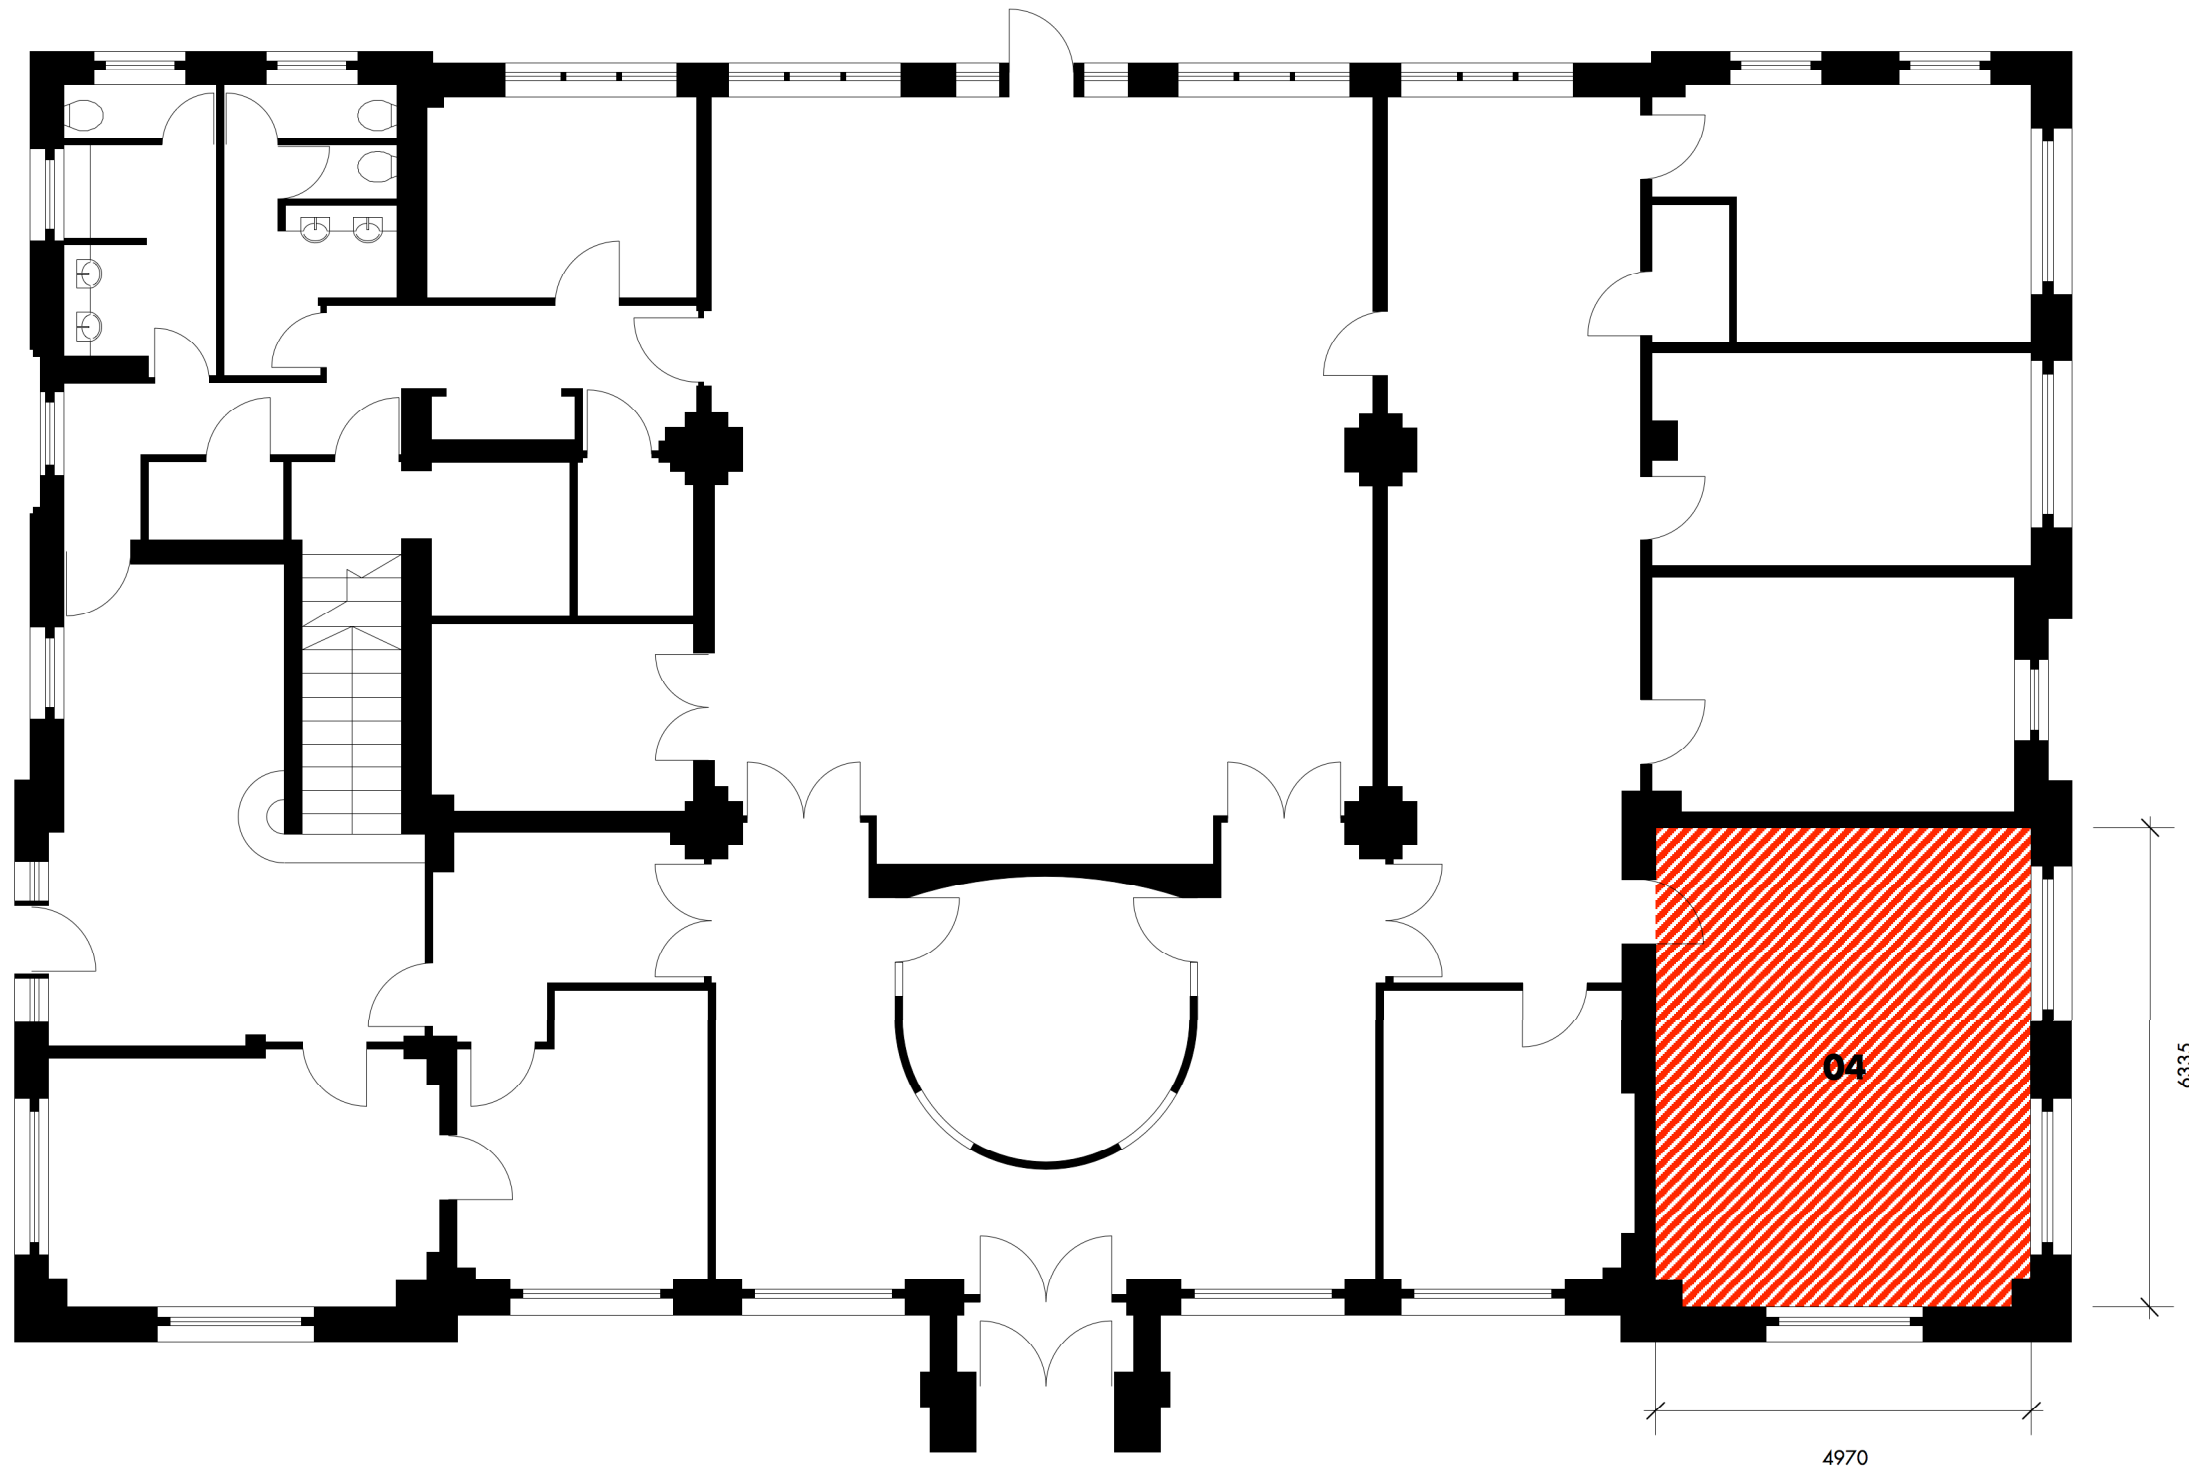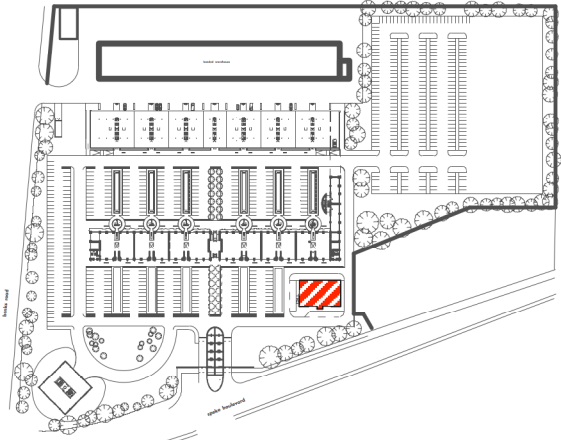

4970

6335



lease plan  
**unit 04**  
ground floor plan  
mersey house  
matchworks  
speke road garston  
L19 2PH  
1:100@a3  
2018

0 1 2 3 4 5m



note:  
all dimensions are taken from *design intent* not *as built* information

exact dimensions are subject to site measure

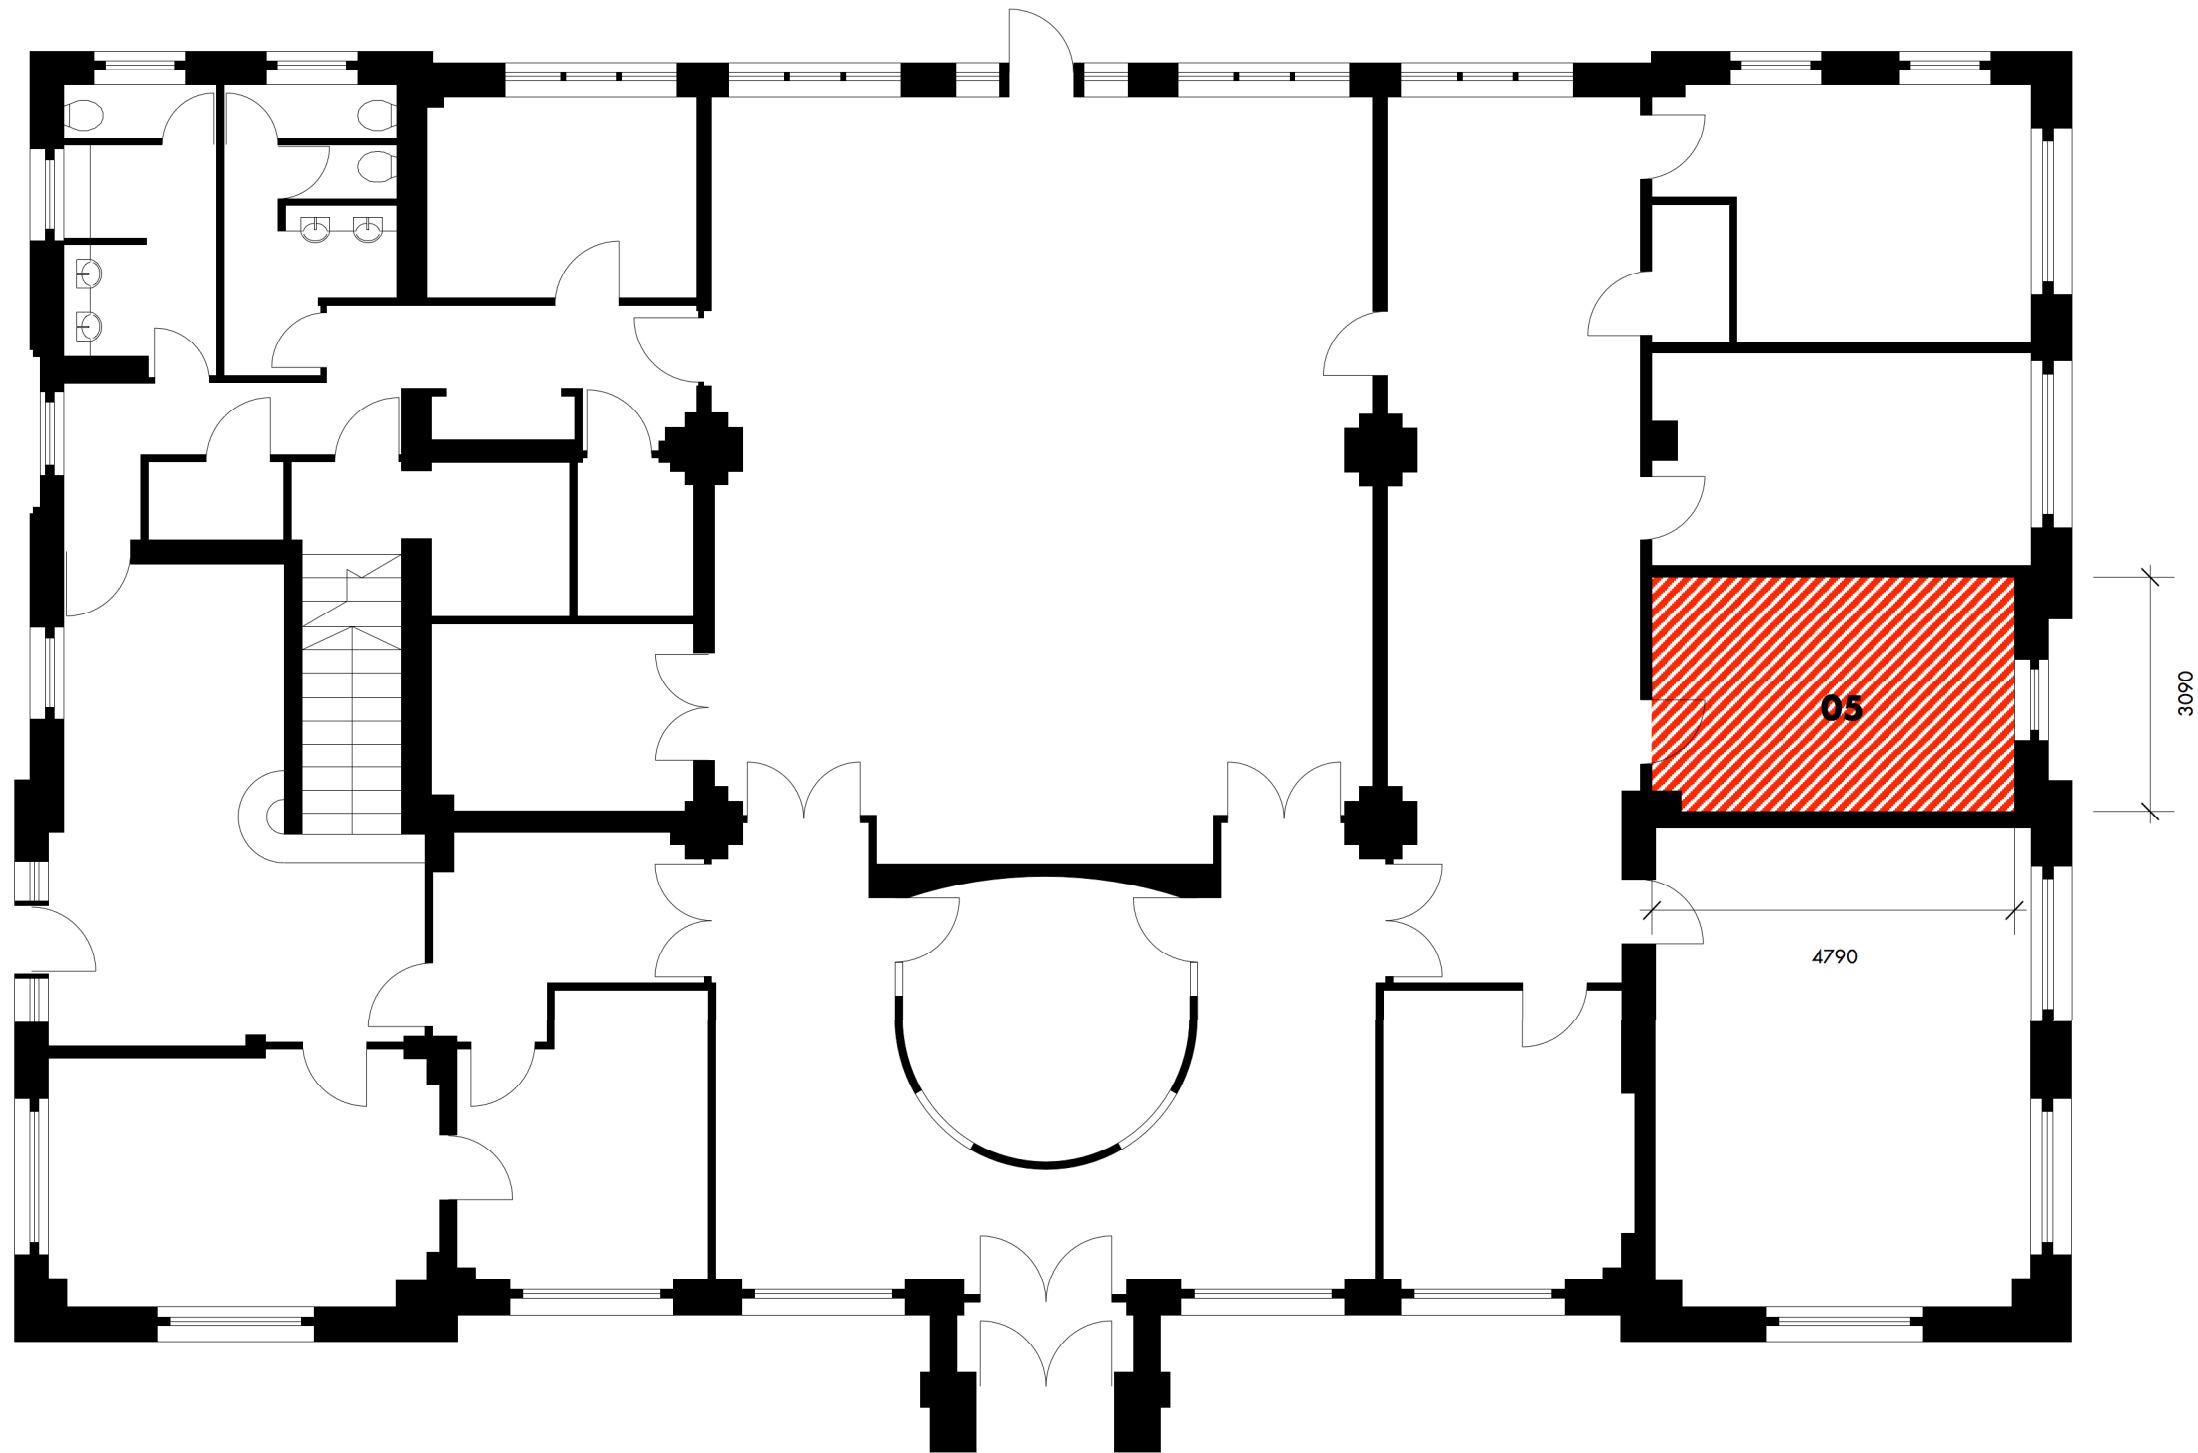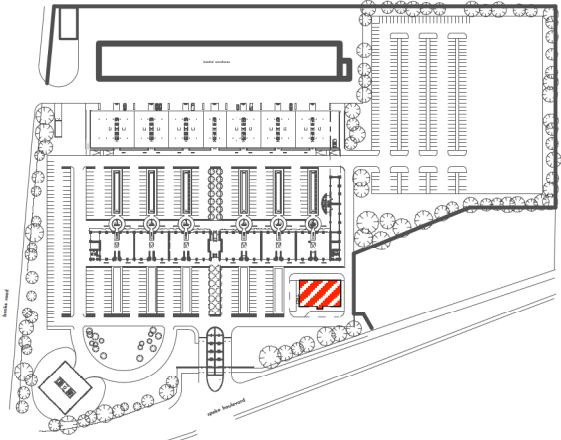



lease plan  
**unit 05**  
ground floor plan  
mersey house  
matchworks  
speke road garston  
L19 2PH  
1:100@a3  
2018

0 1 2 3 4 5m



note:  
all dimensions are taken from *design intent* not *as built* information

exact dimensions are subject to site measure

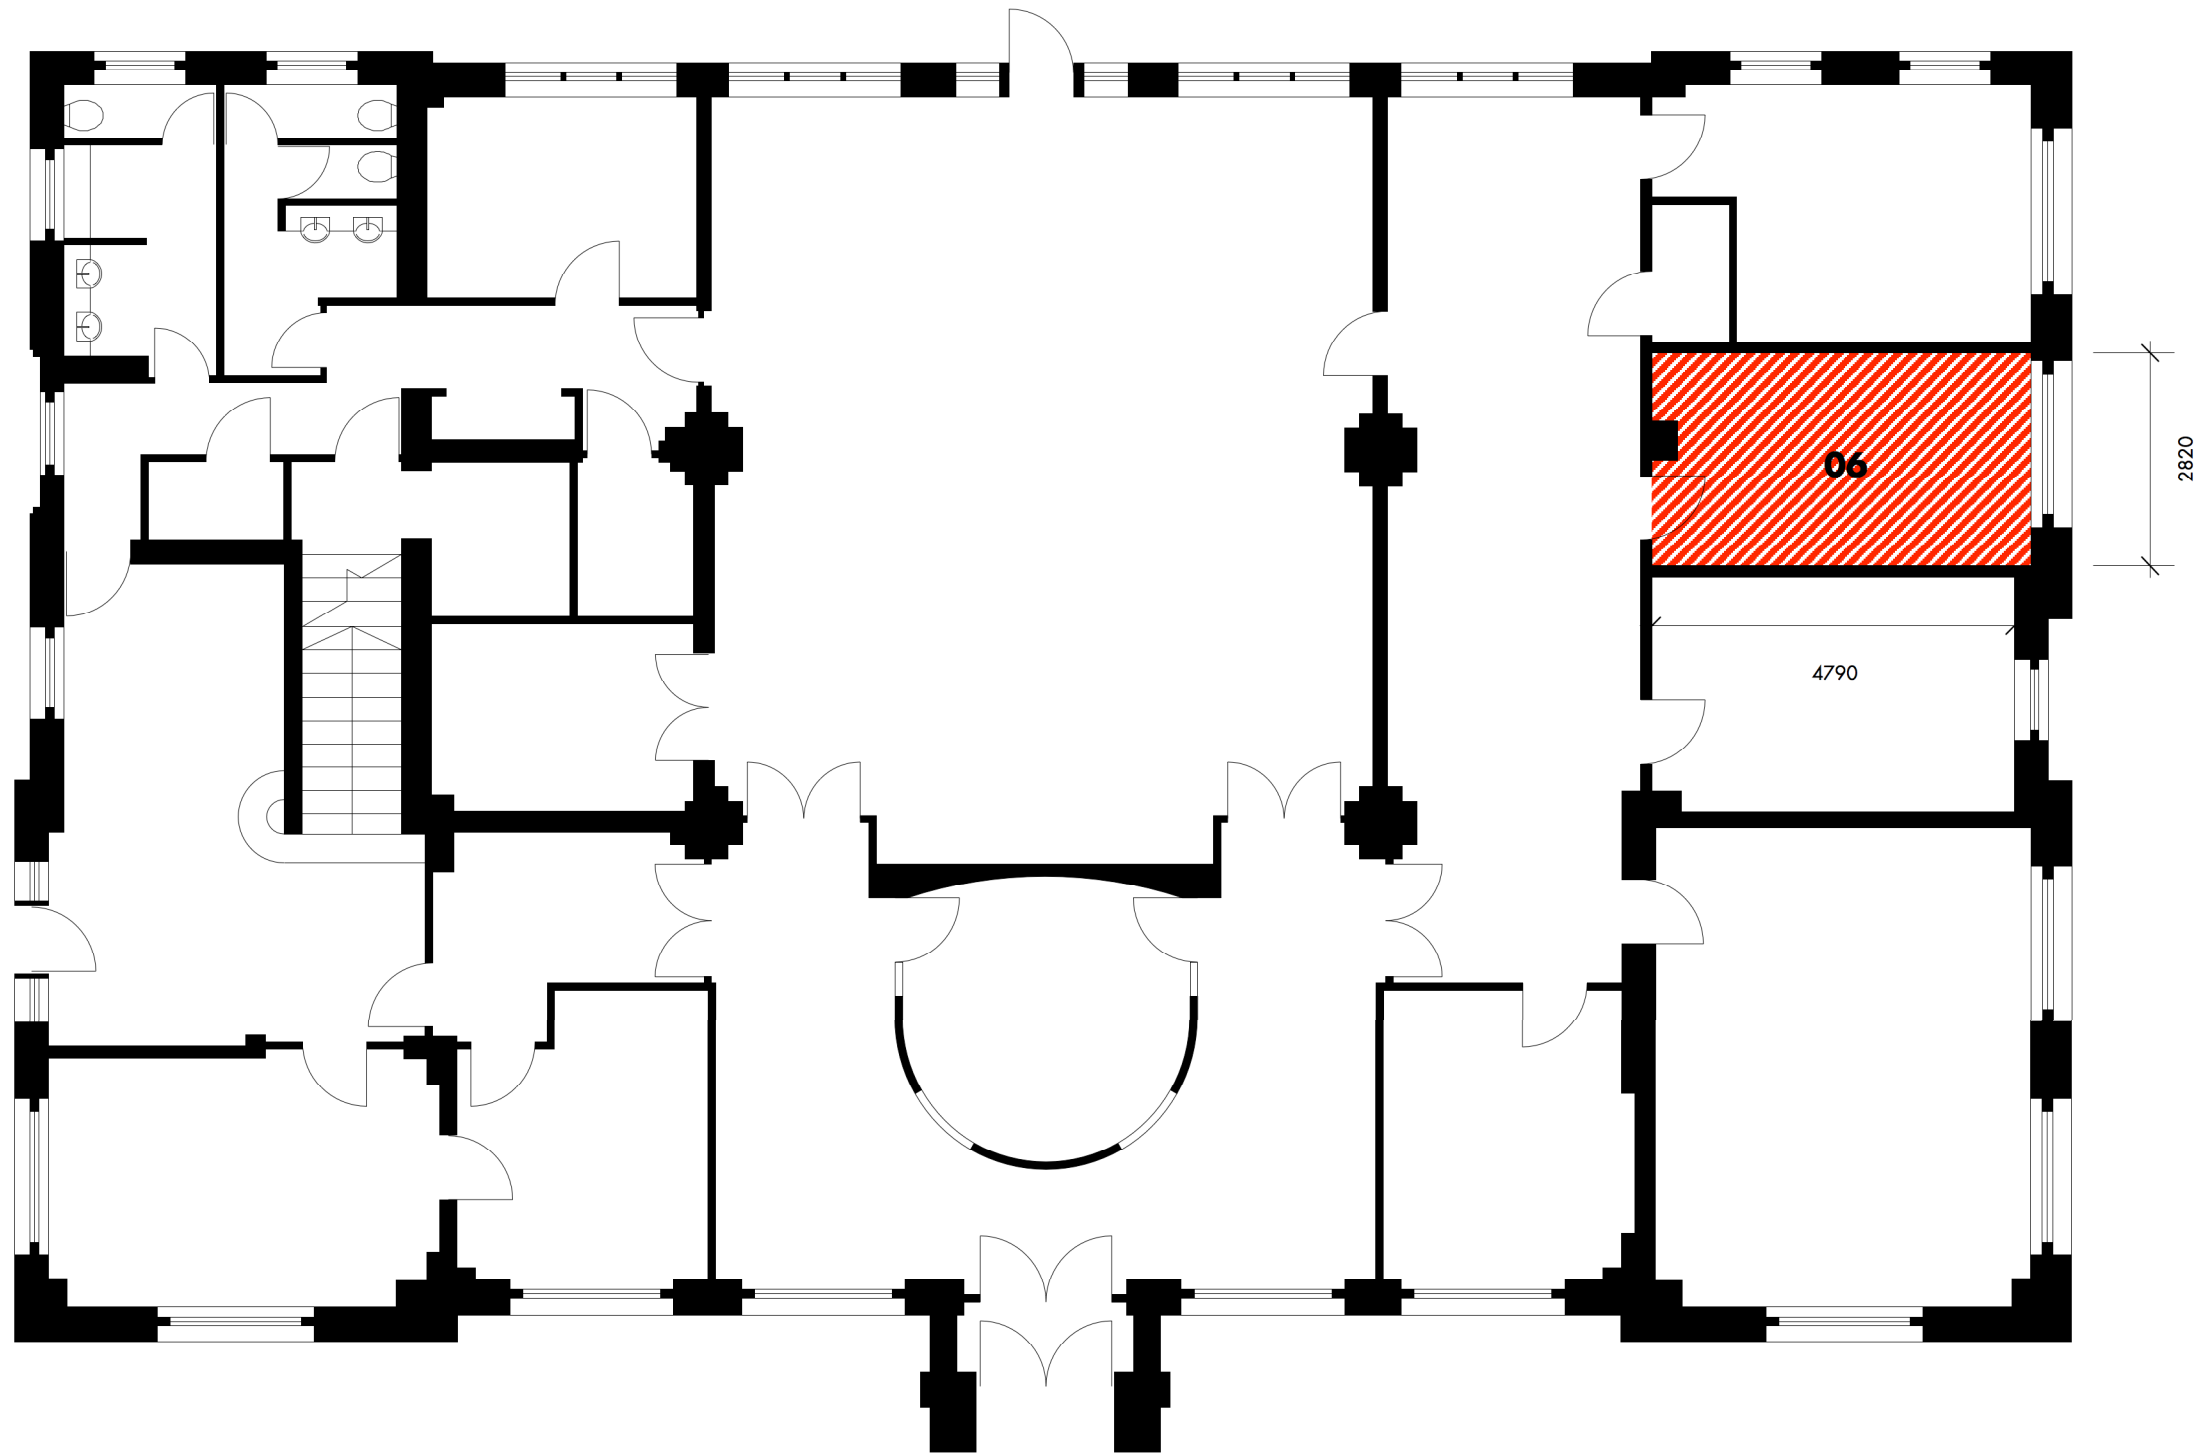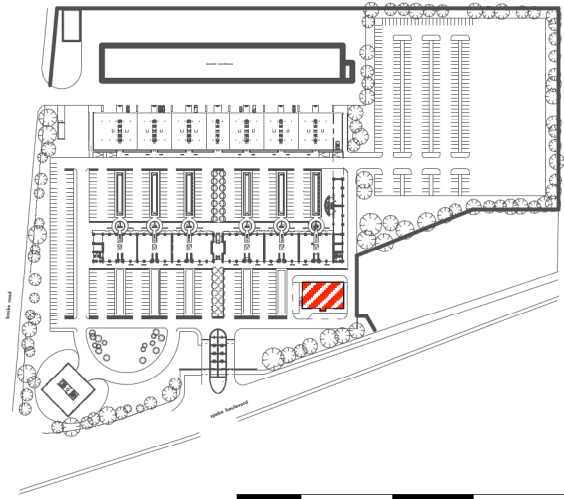



lease plan  
**unit 06**  
ground floor plan  
mersey house  
matchworks  
speke road garston  
L19 2PH  
1:100@a3  
2018

0 1 2 3 4 5m



note:  
all dimensions are taken from *design intent* not *as built* information

exact dimensions are subject to site measure

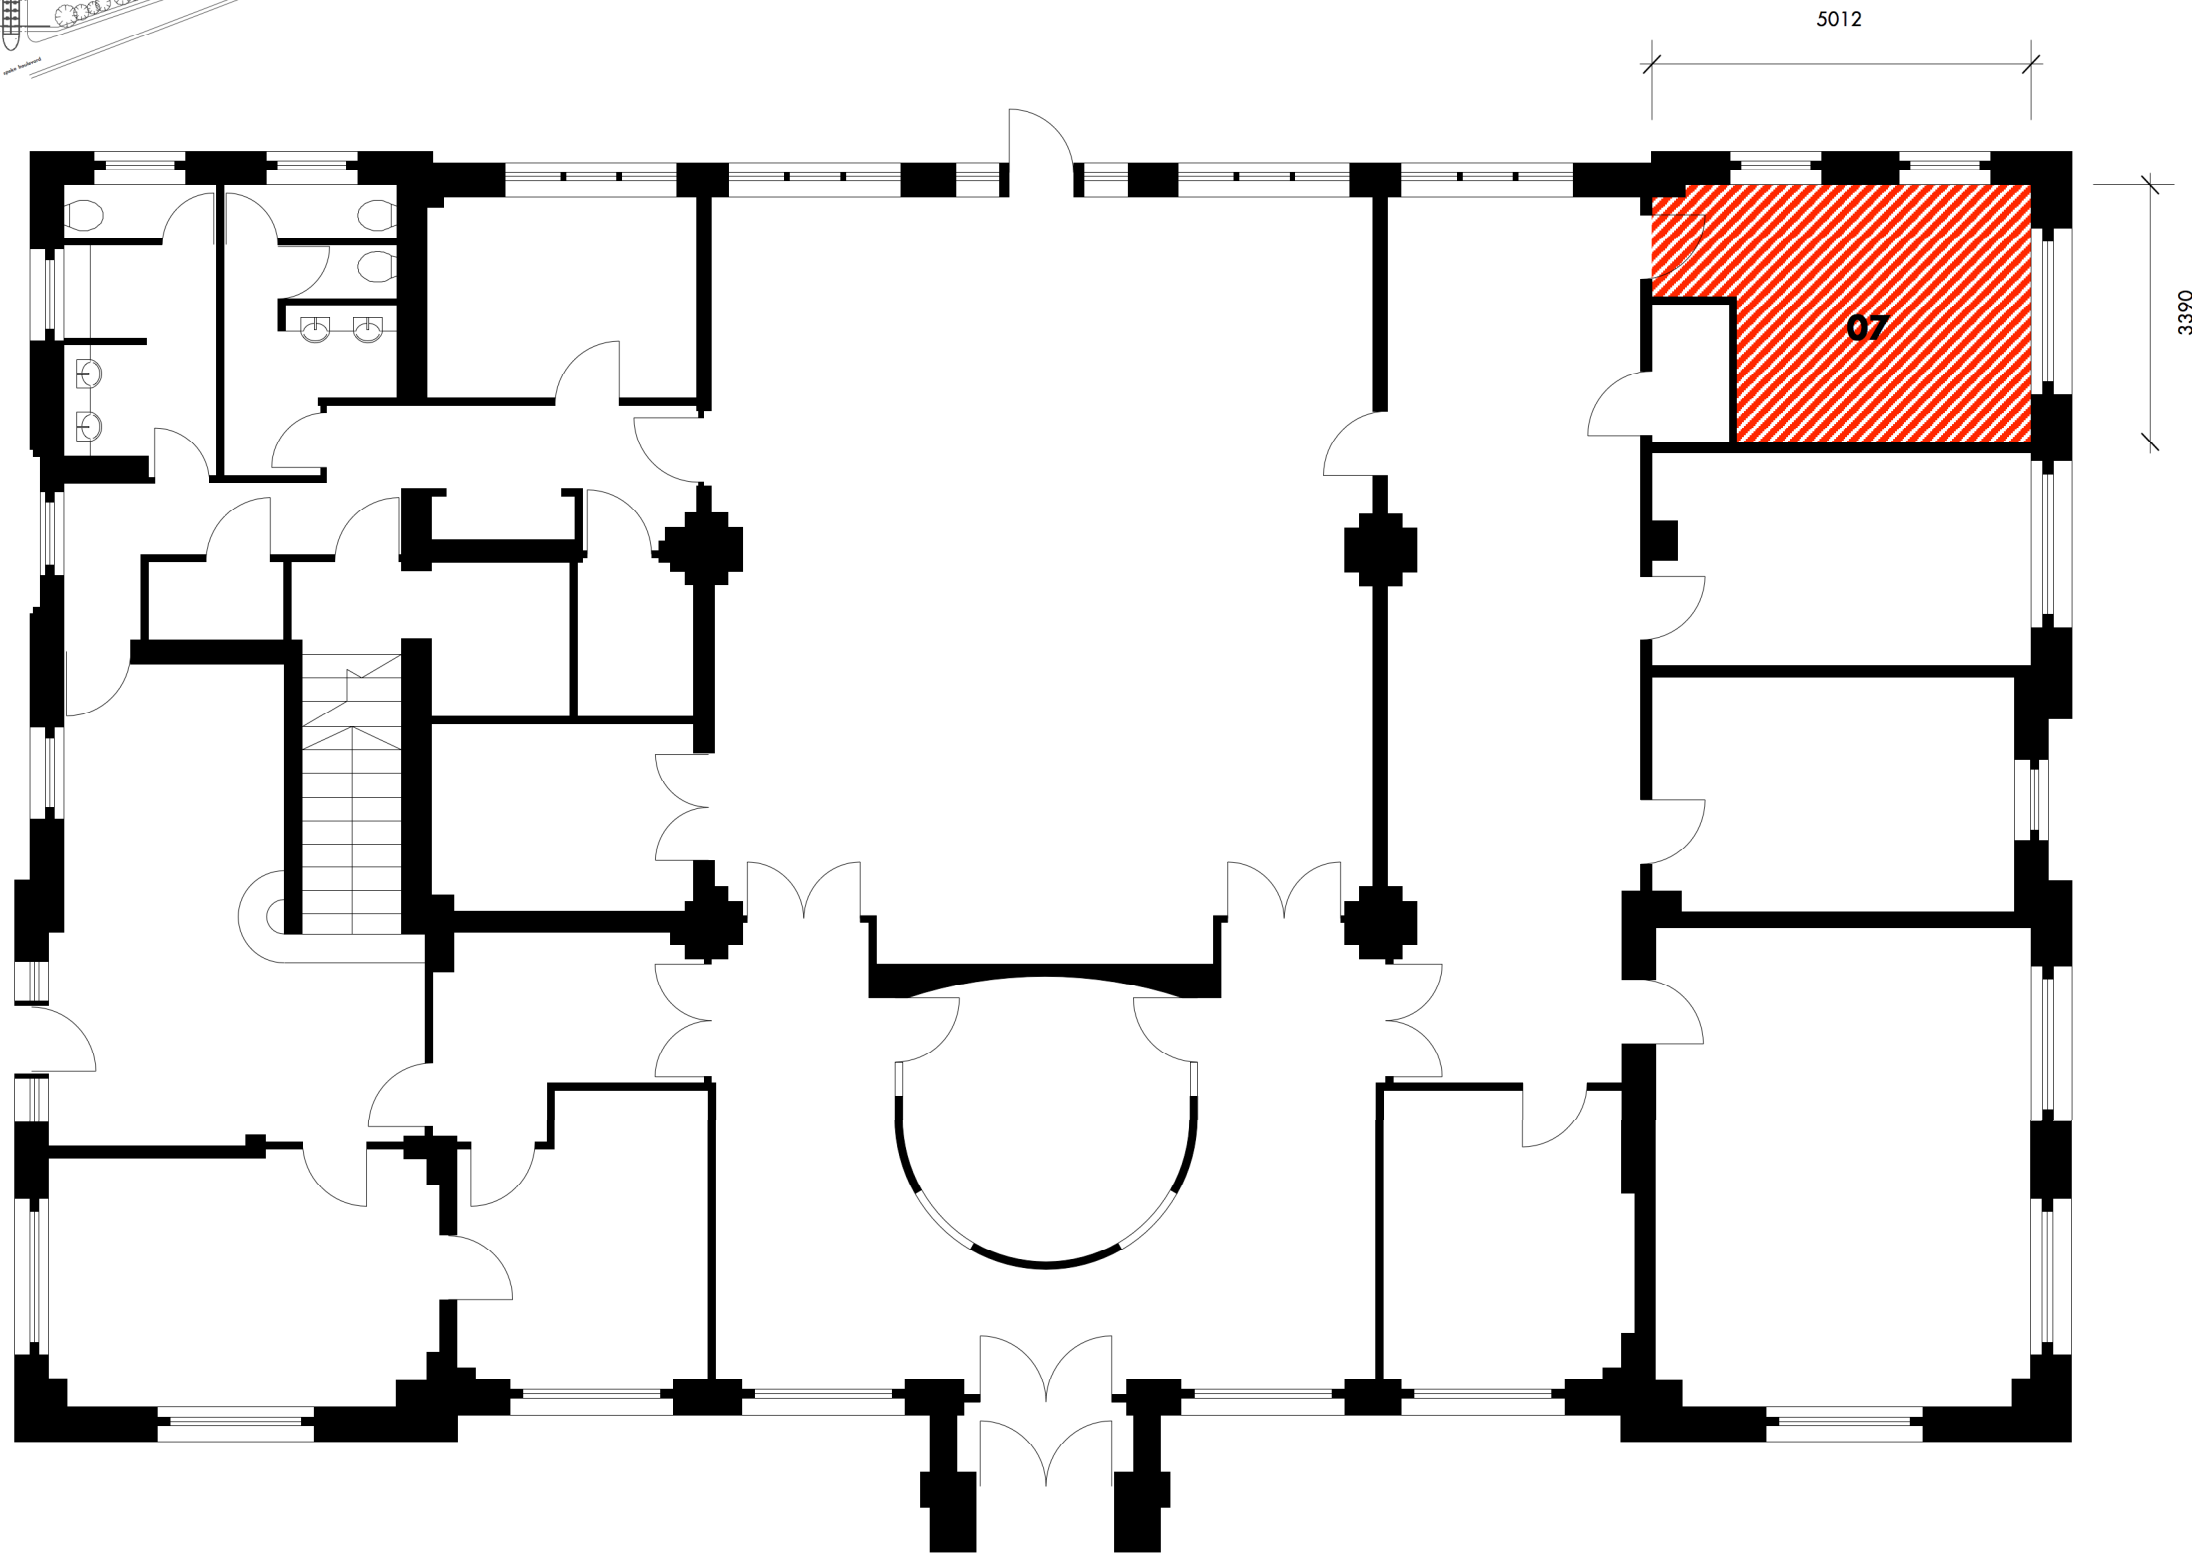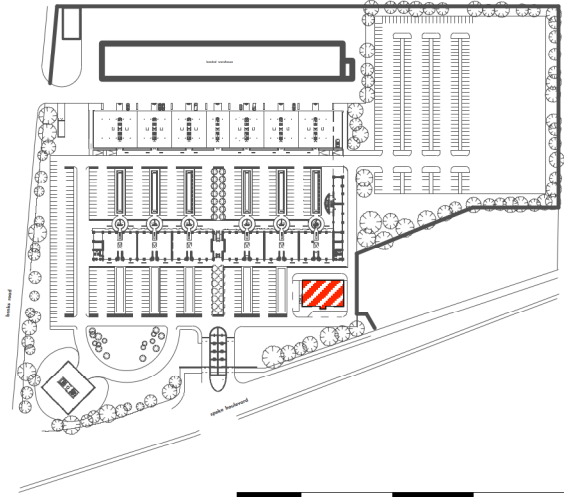

lease plan  
**unit 07**  
ground floor plan

mersey house  
matchworks  
speke road garston  
L19 2PH

1:100@a3


2018

0 1 2 3 4 5m



note:  
all dimensions are taken from *design intent* not *as built* information


exact dimensions are subject to site measure

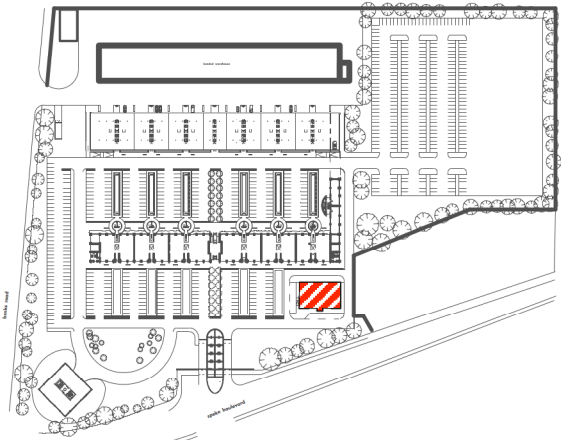

8740

10140

08

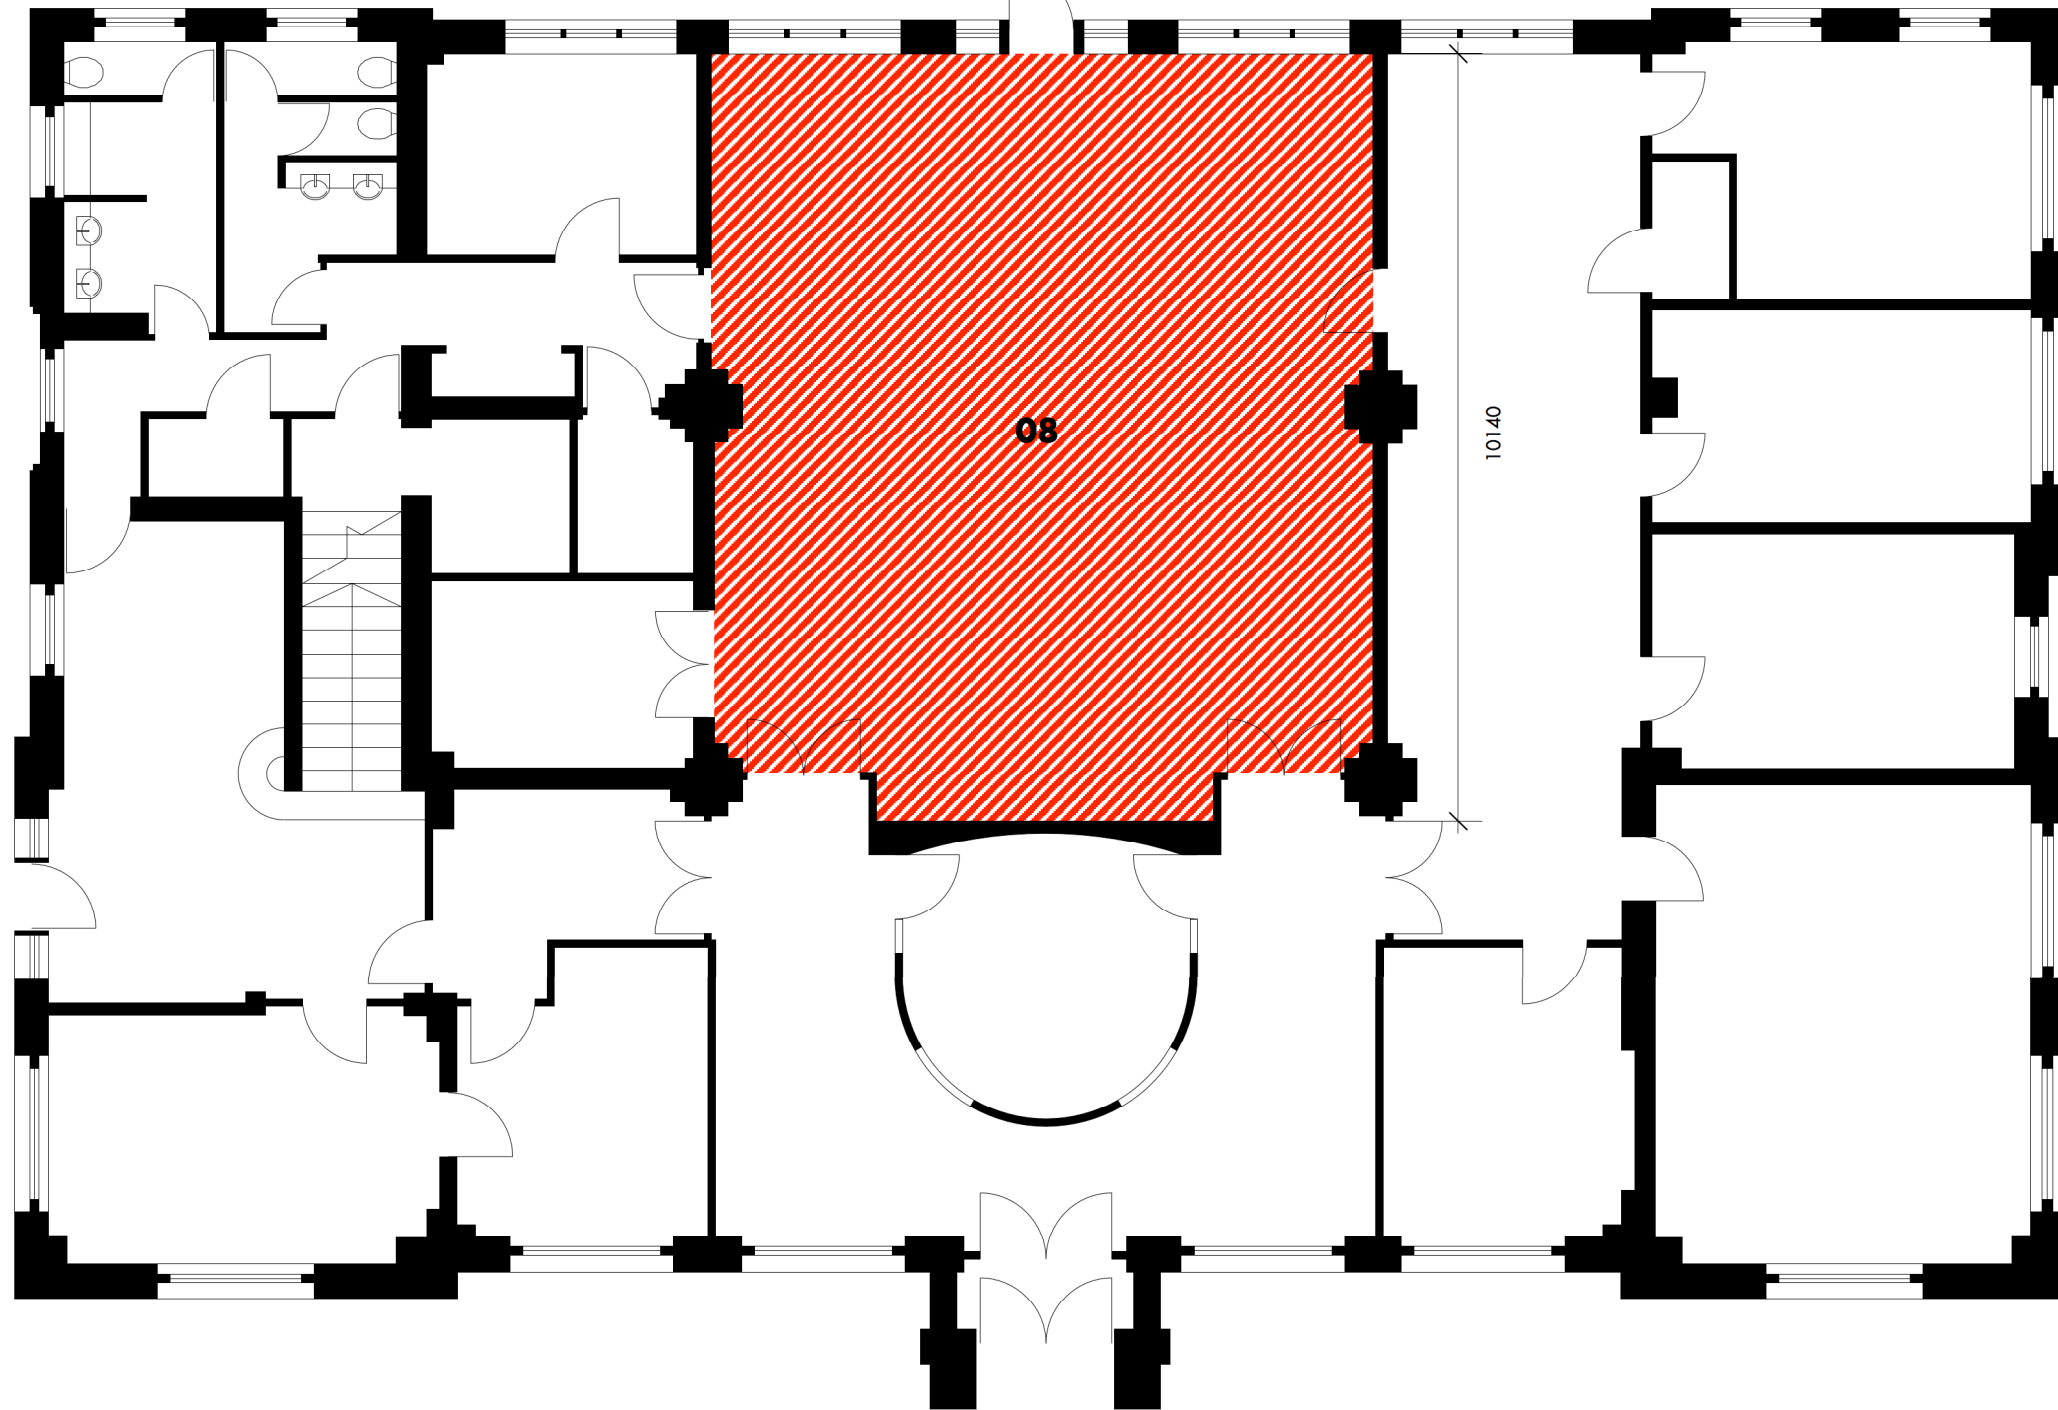

lease plan  
**unit 08**  
ground floor plan

mersey house  
matchworks  
speke road garston  
L19 2PH

1:100@a3



2018

0 1 2 3 4 5m



note:  
all dimensions are taken from *design intent* not *as built* information

exact dimensions are subject to site measure

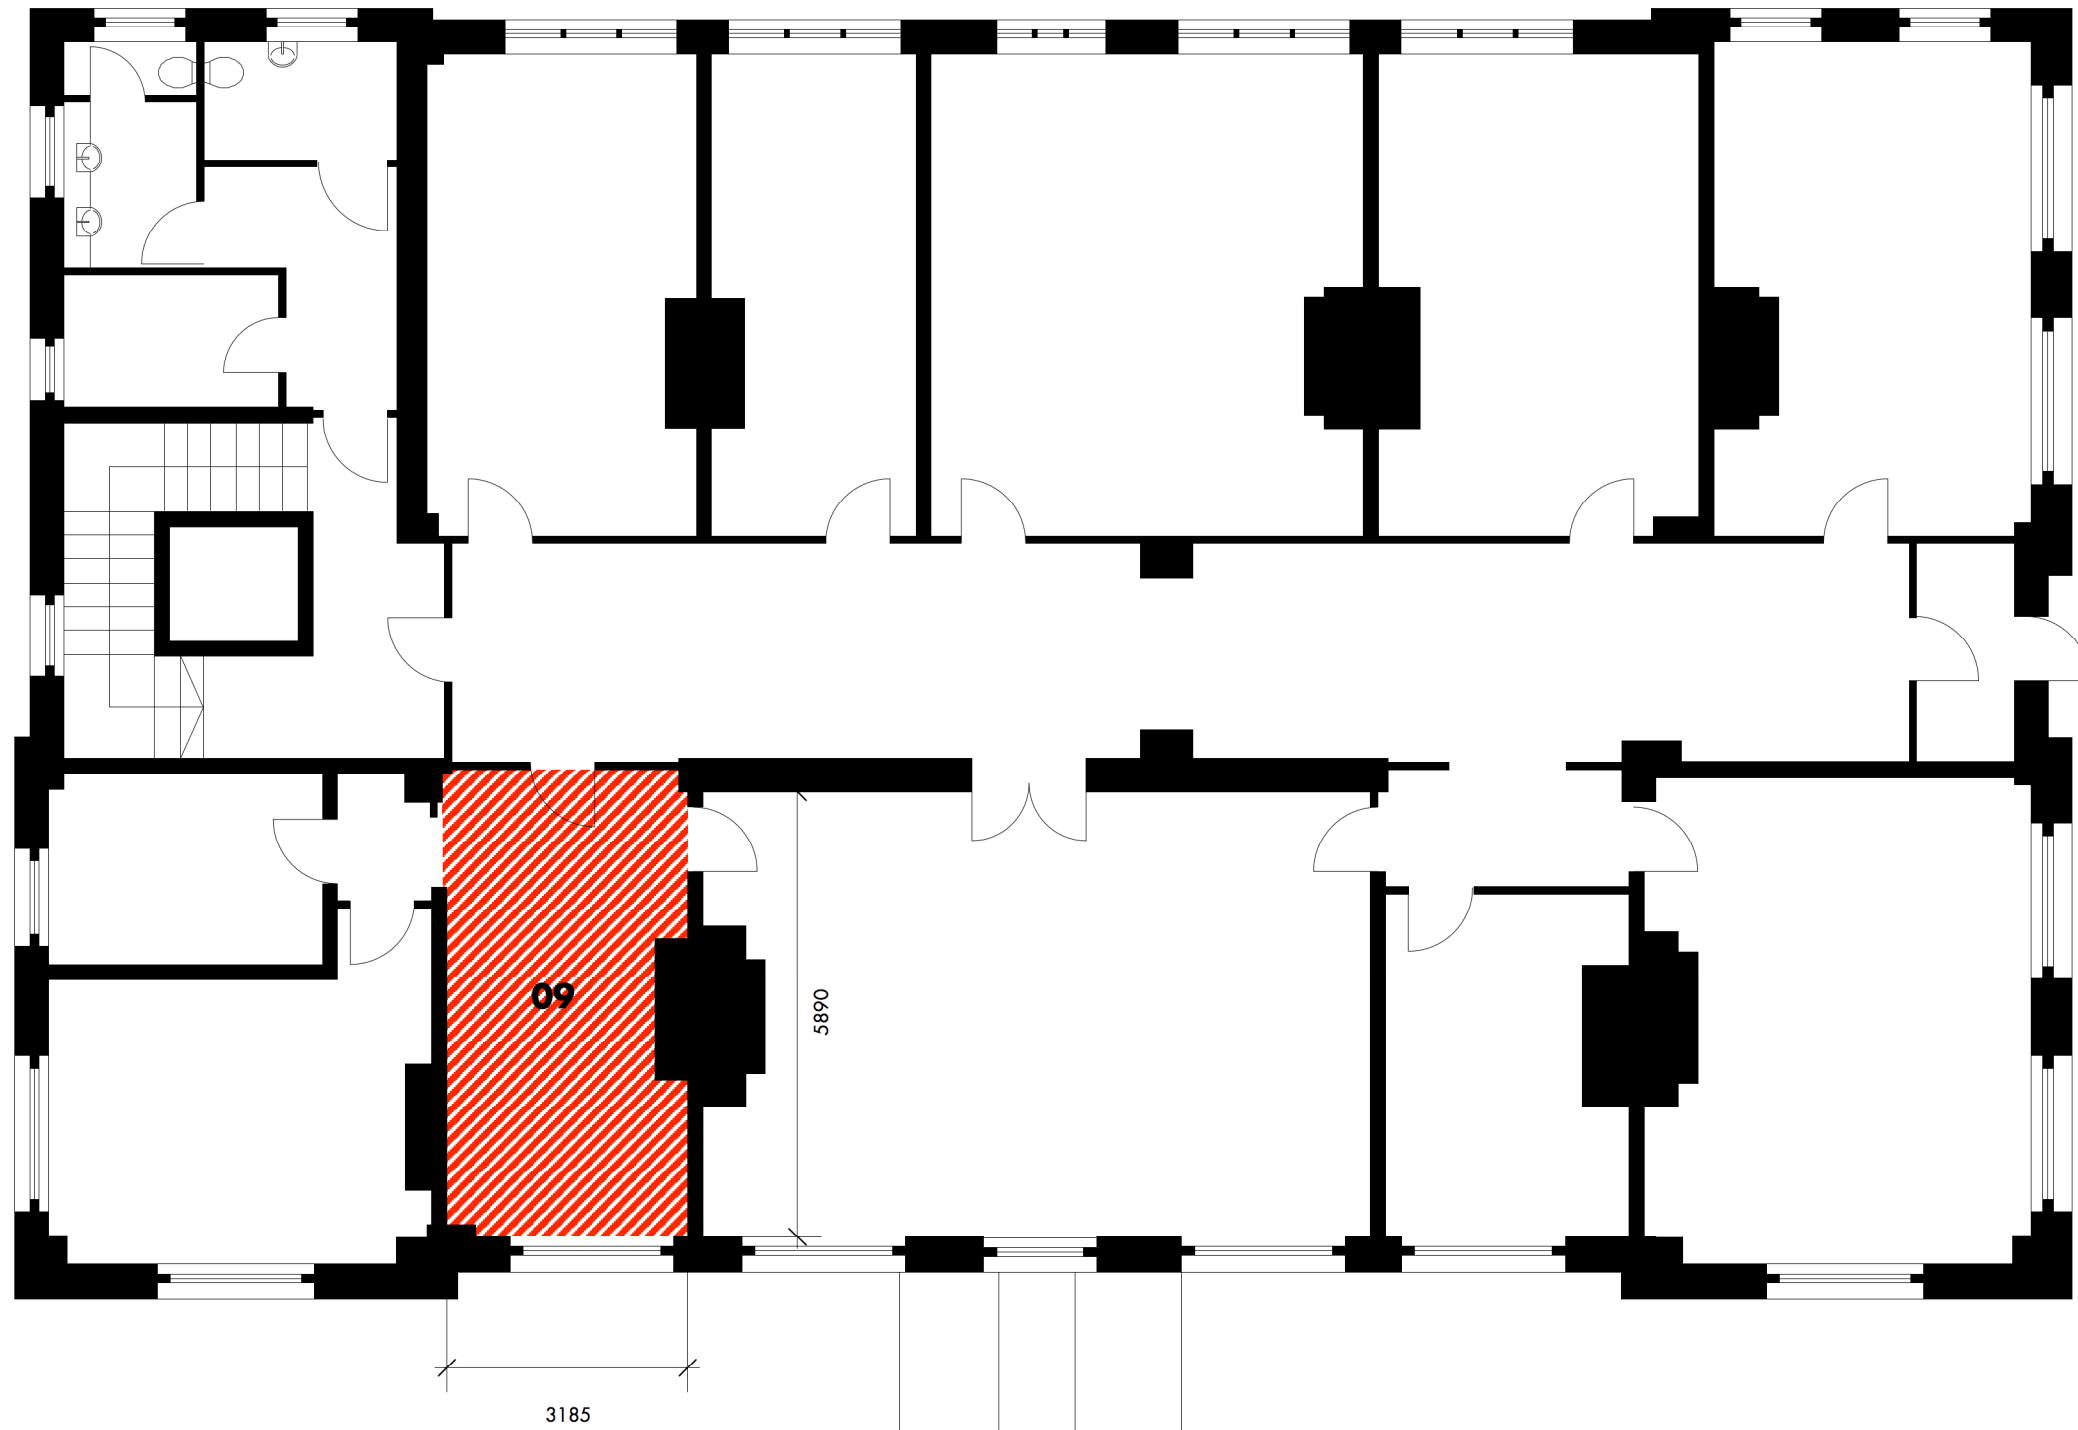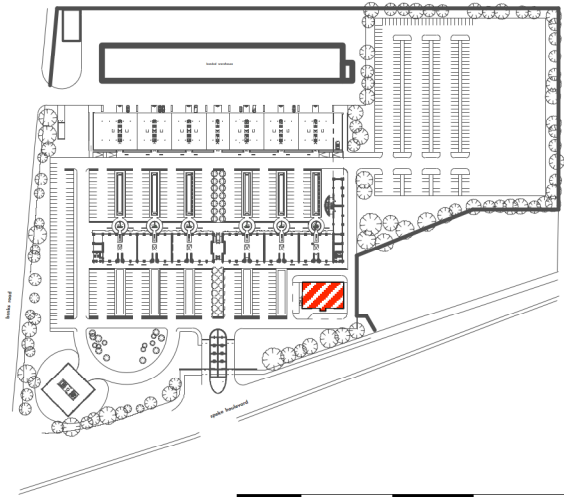



lease plan  
**unit 09**  
1st floor plan  
mersey house  
matchworks  
speke road garston  
L19 2PH  
1:100@a3  
2018

0 1 2 3 4 5m



note:  
all dimensions are taken from *design intent* not *as built* information

exact dimensions are subject to site measure

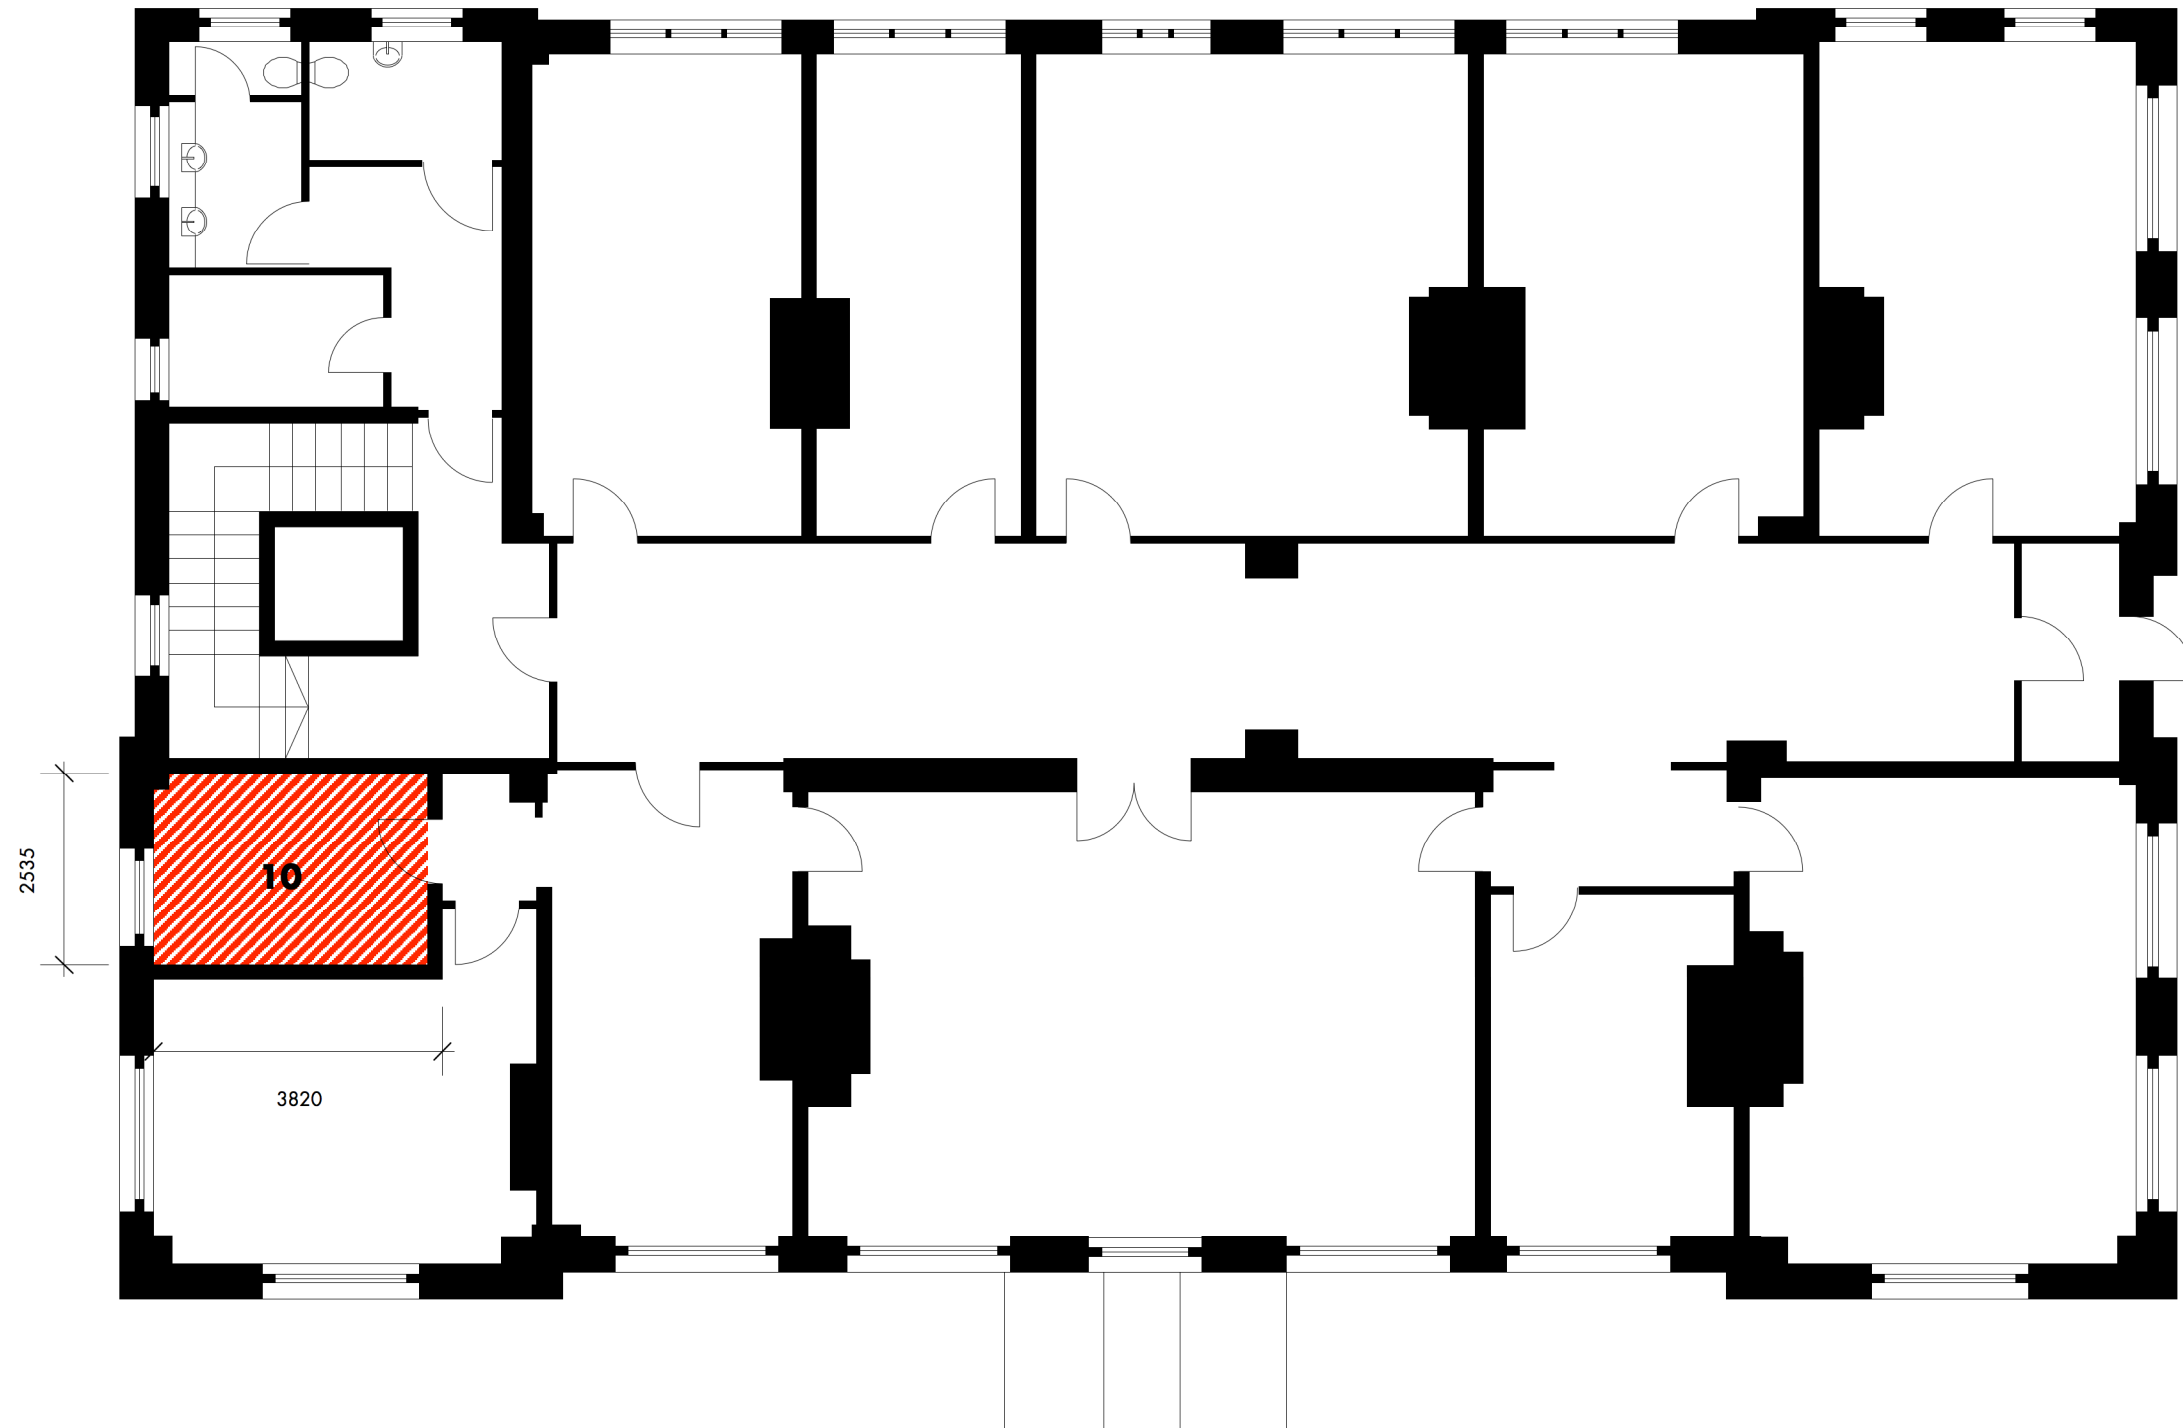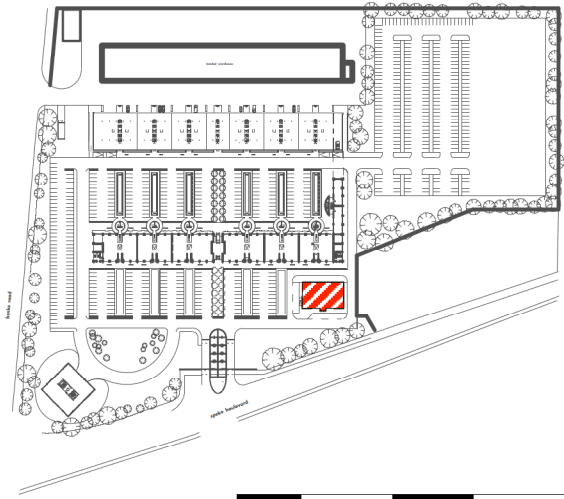

lease plan  
**unit 10**  
1st floor plan

mersey house  
matchworks  
speke road garston  
L19 2PH

1:100@a3



2018

0 1 2 3 4 5m



note:  
all dimensions are taken from *design intent* not *as built* information

exact dimensions are subject to site measure

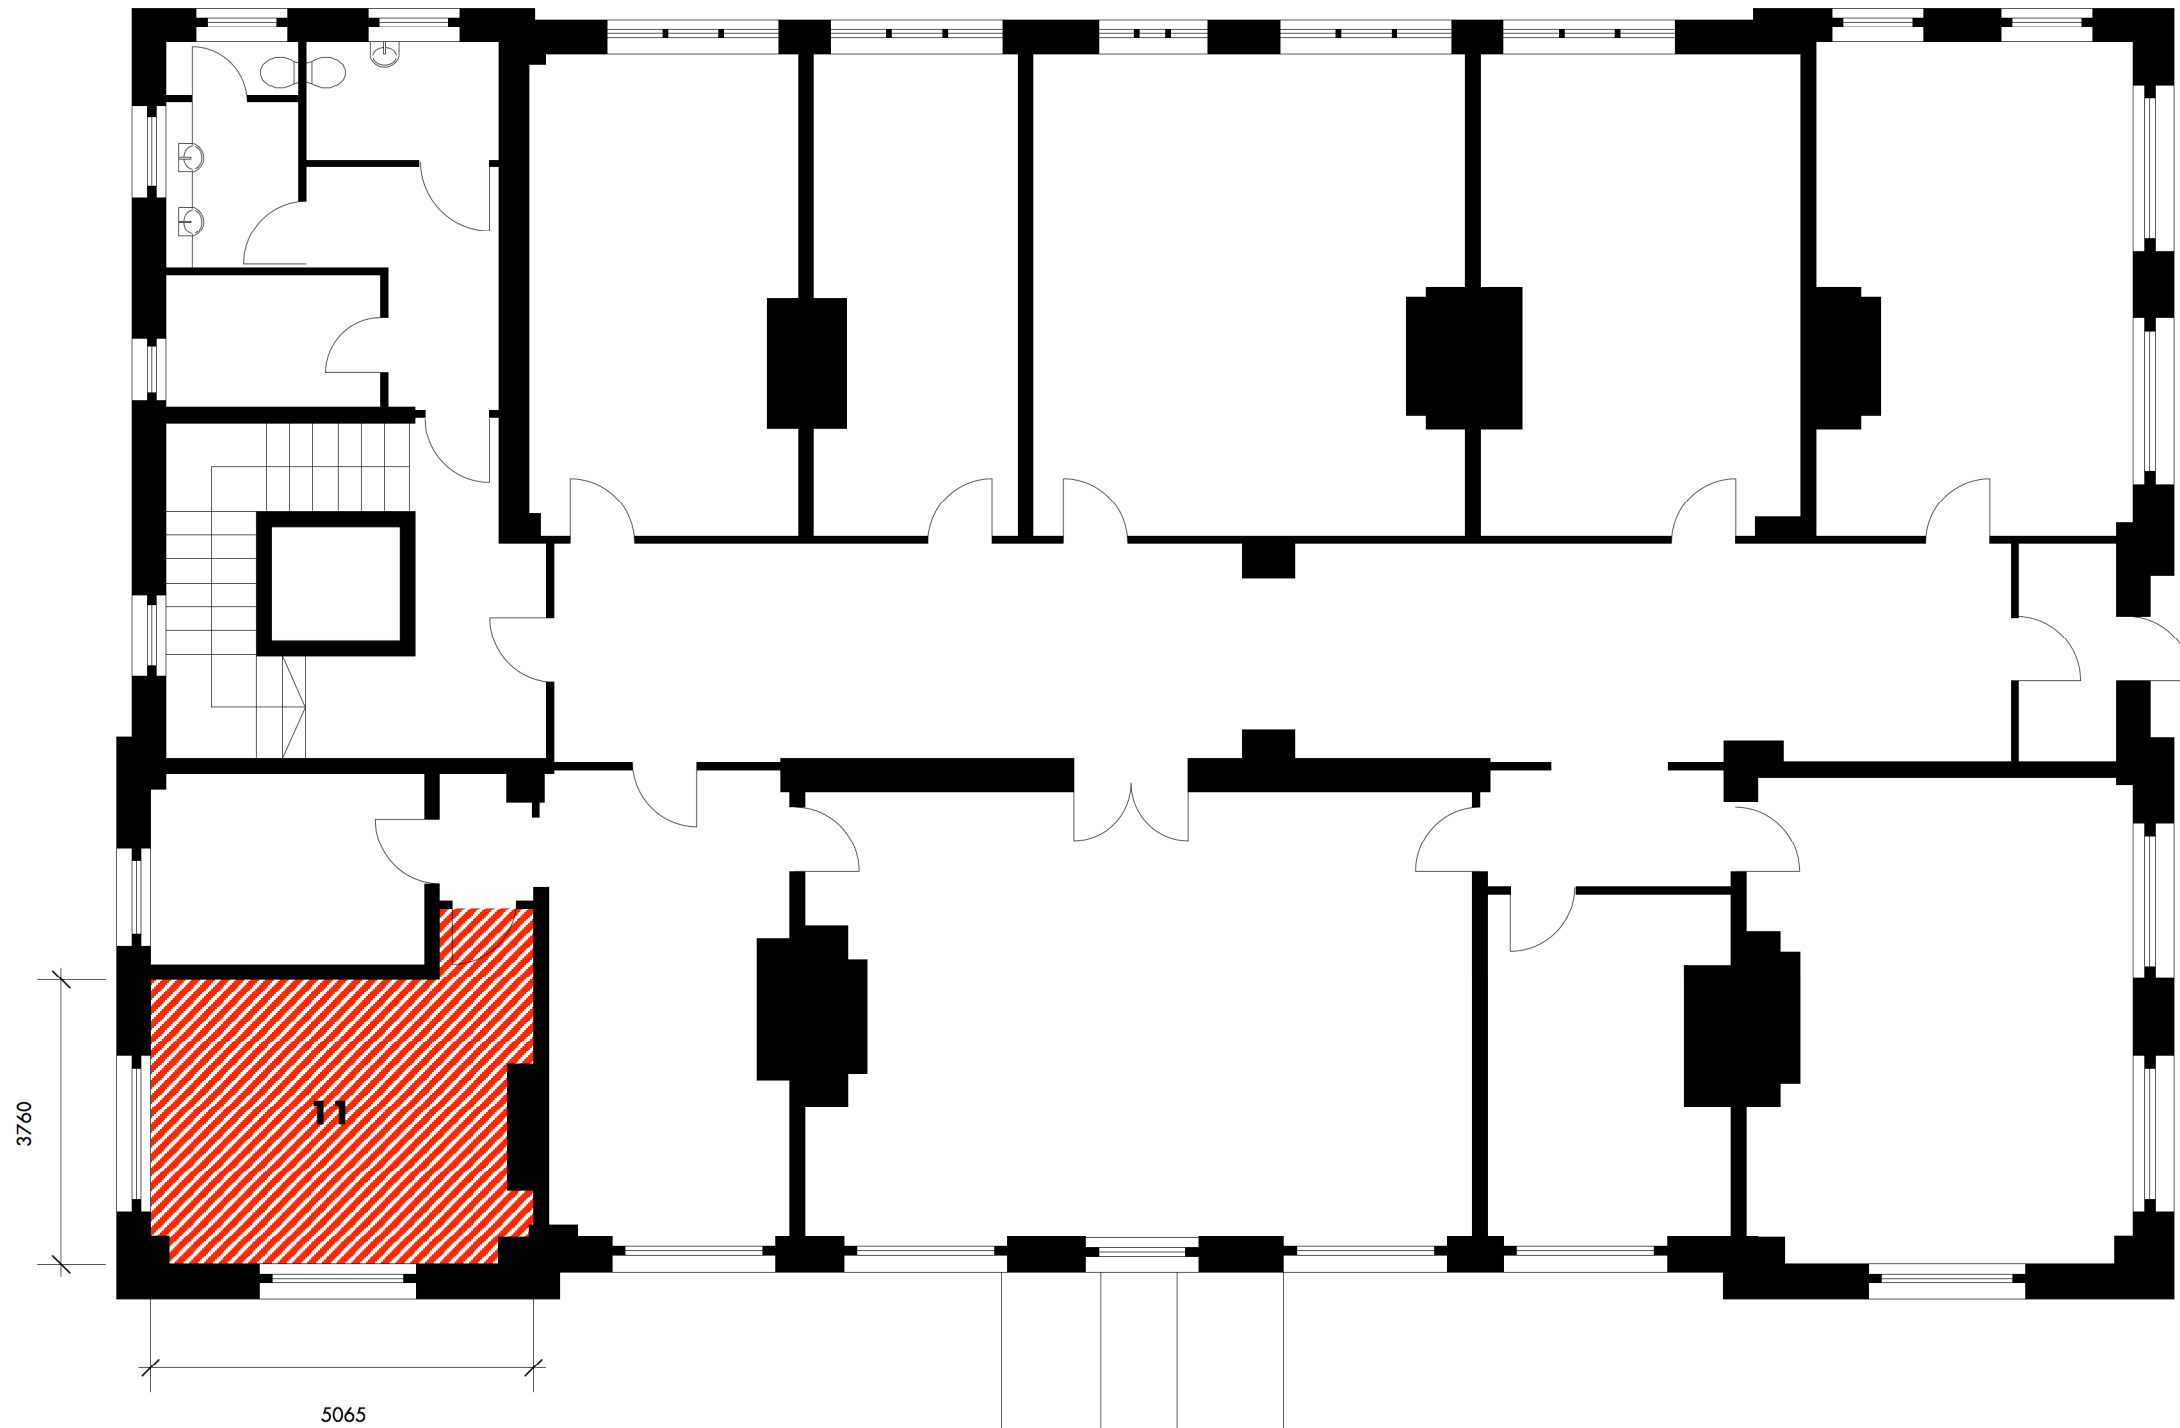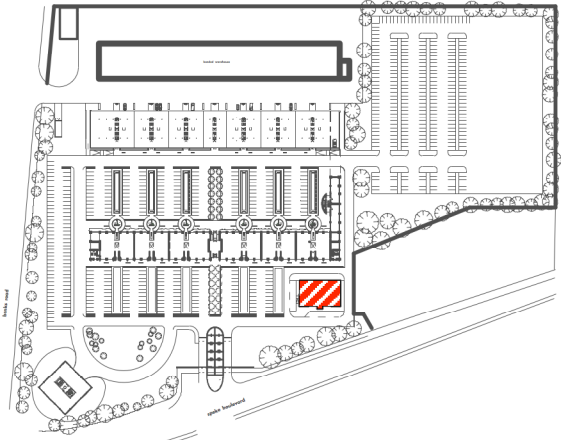

lease plan  
**unit 11**  
1st floor plan

mersey house  
matchworks  
speke road garston  
L19 2PH

1:100@a3



2018

0 1 2 3 4 5m



note:  
all dimensions are taken from *design intent* not *as built* information

exact dimensions are subject to site measure

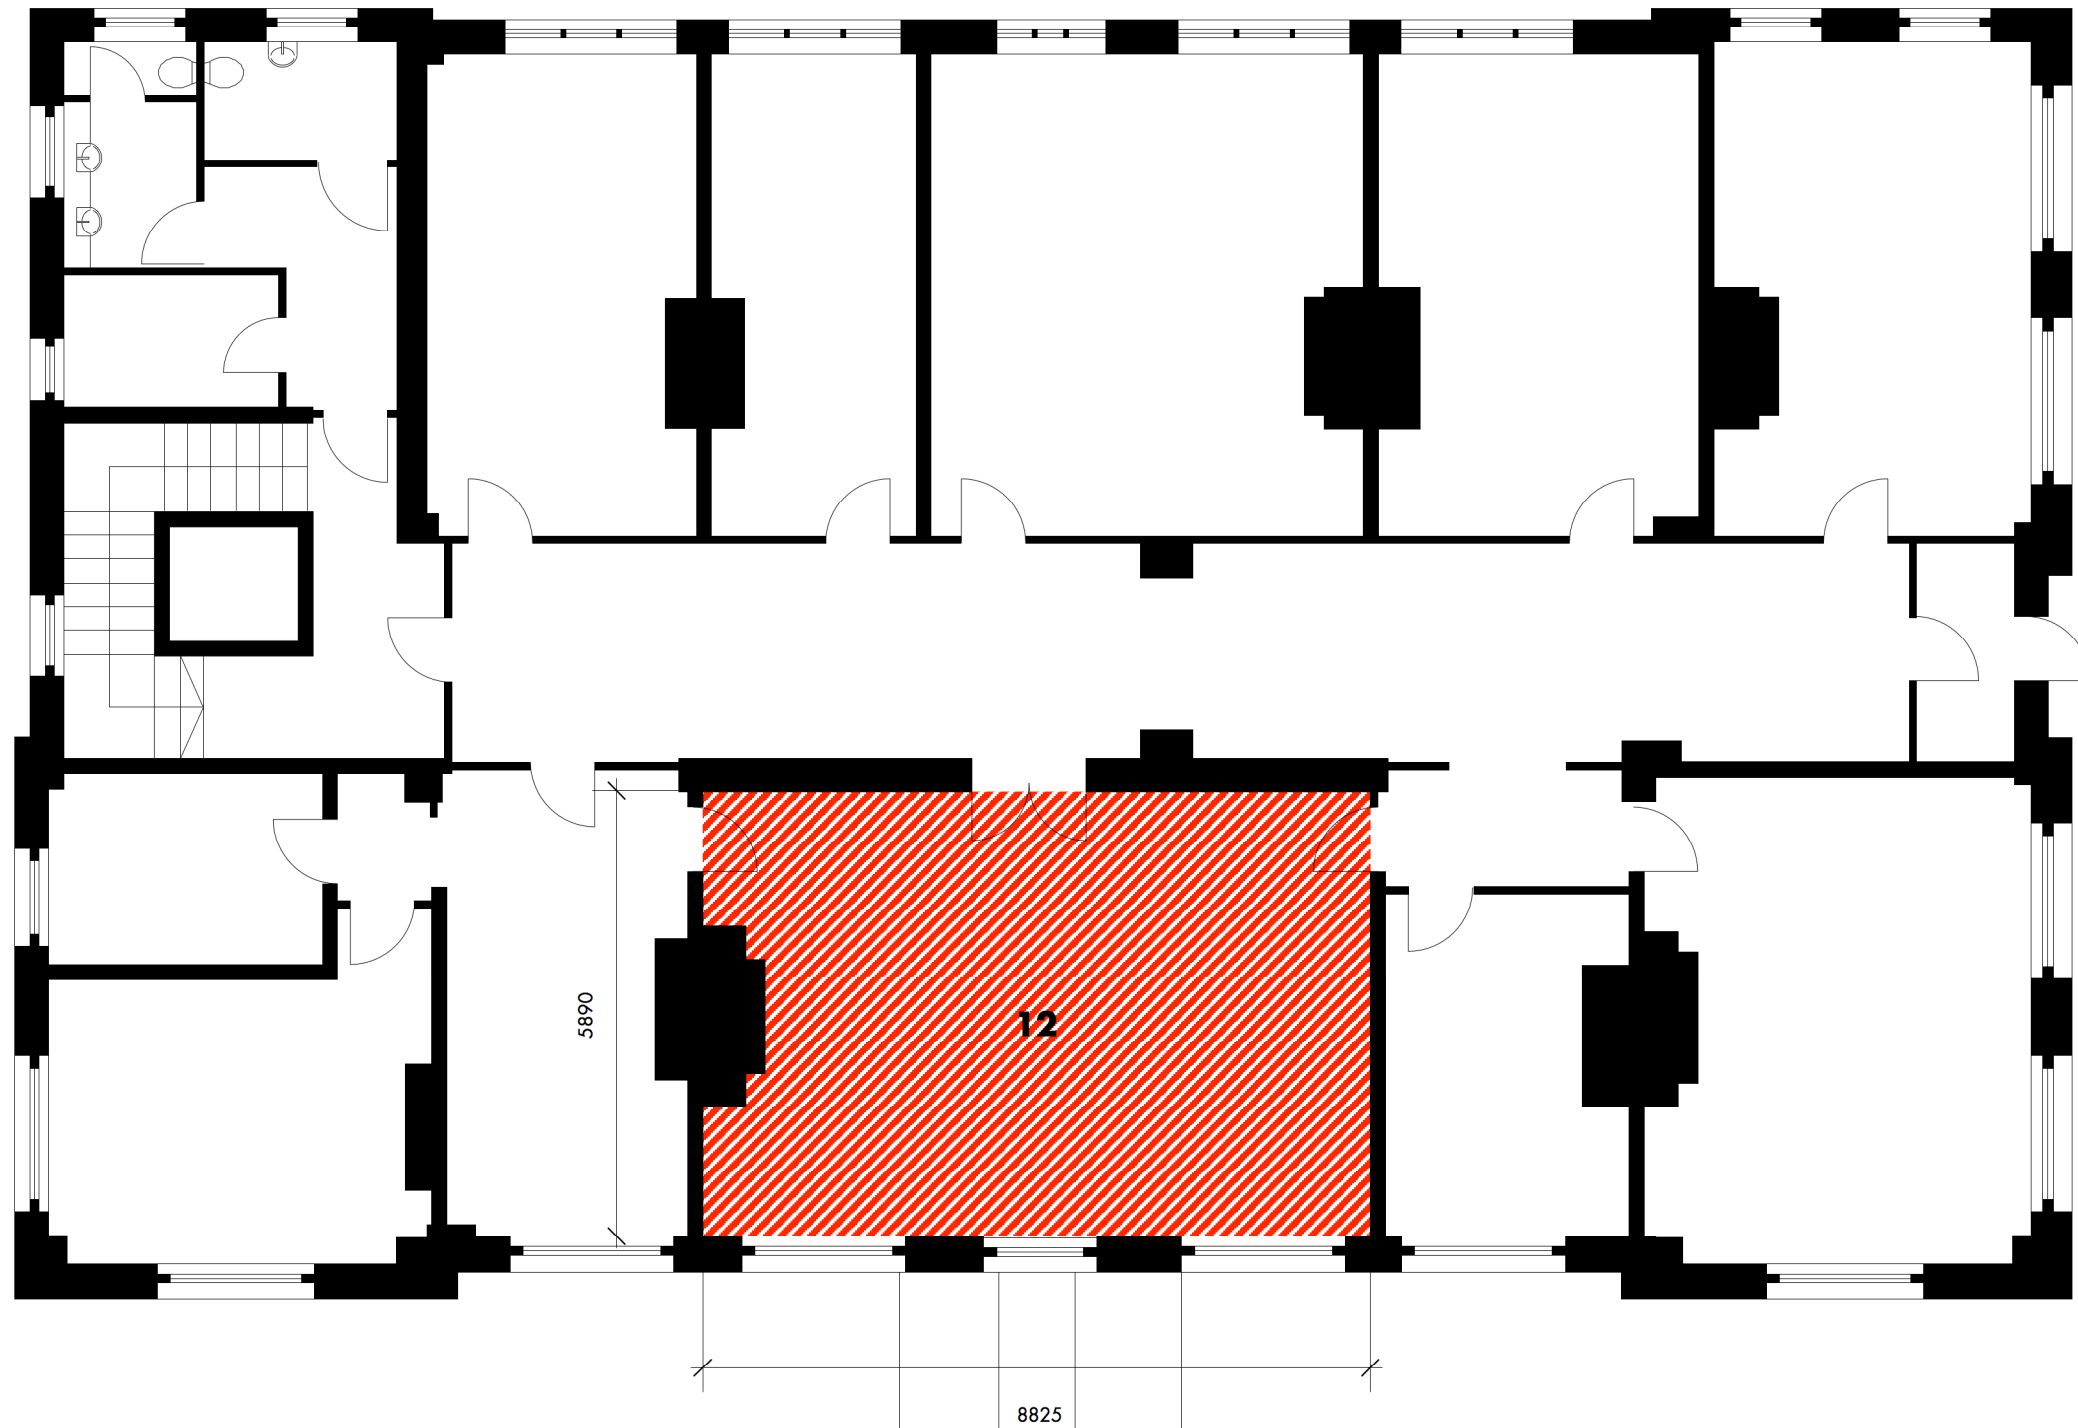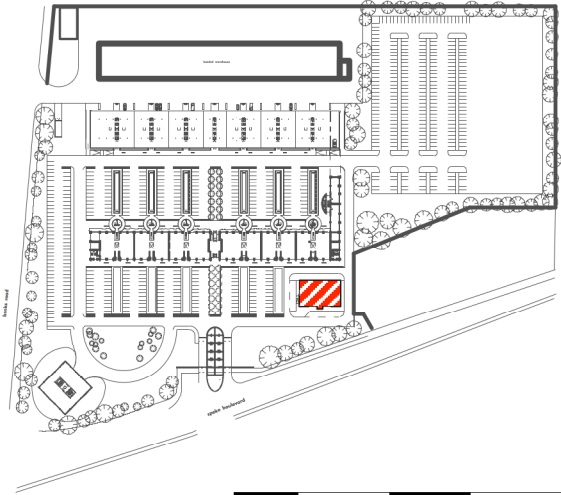



lease plan  
**unit 12**  
1st floor plan  
mersey house  
matchworks  
speke road garston  
L19 2PH  
1:100@a3  
2018

0 1 2 3 4 5m



note:  
all dimensions are taken from *design intent* not *as built* information

exact dimensions are subject to site measure

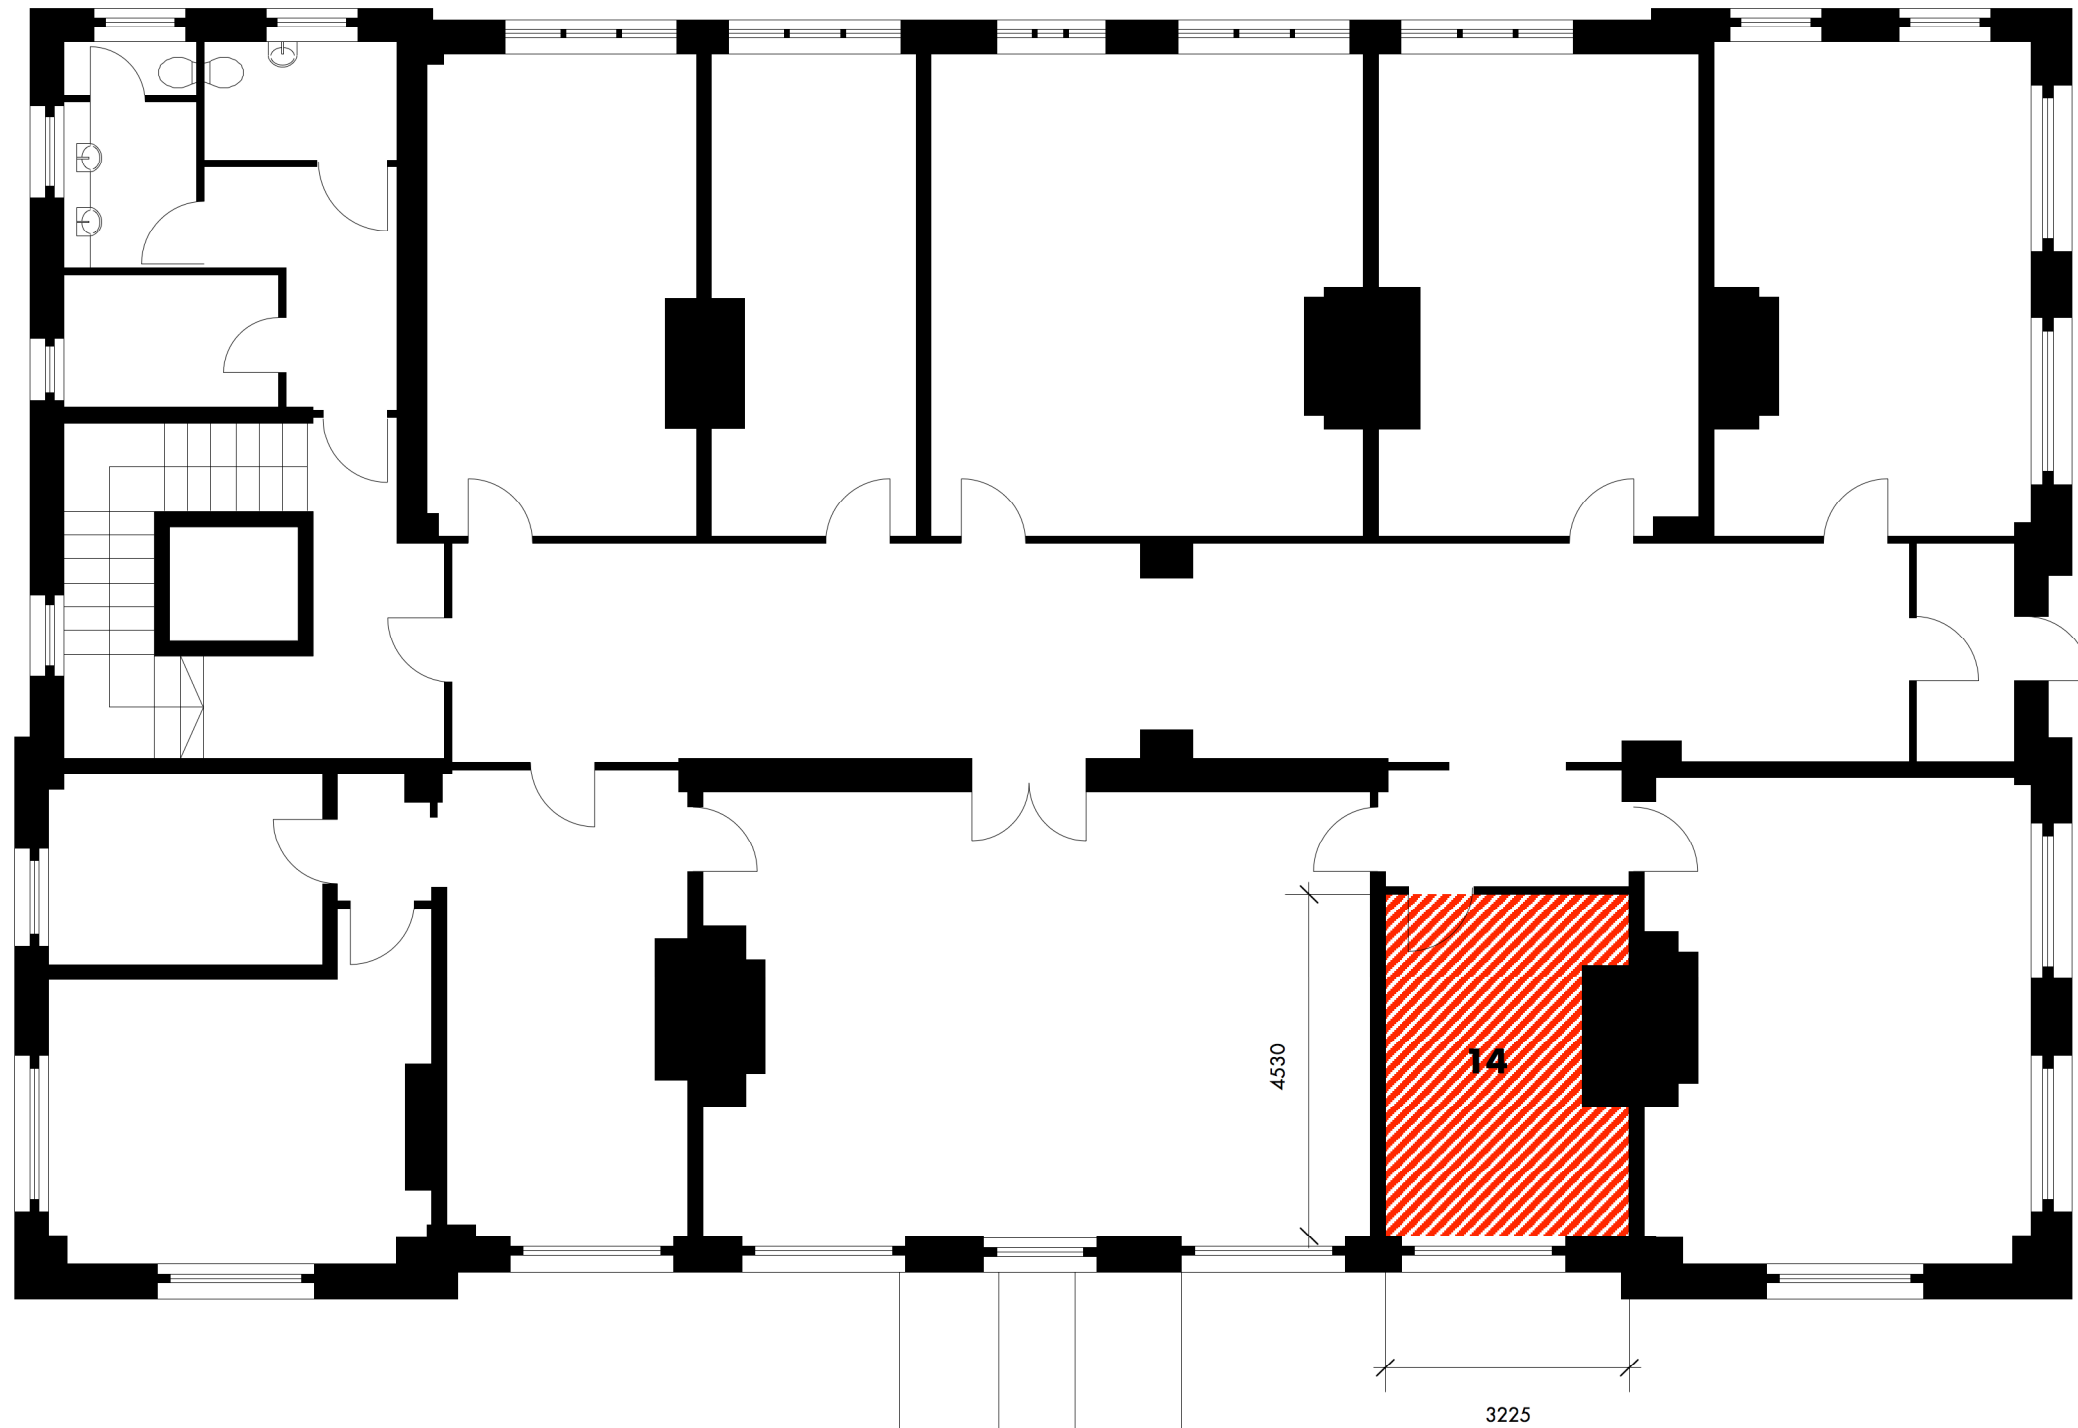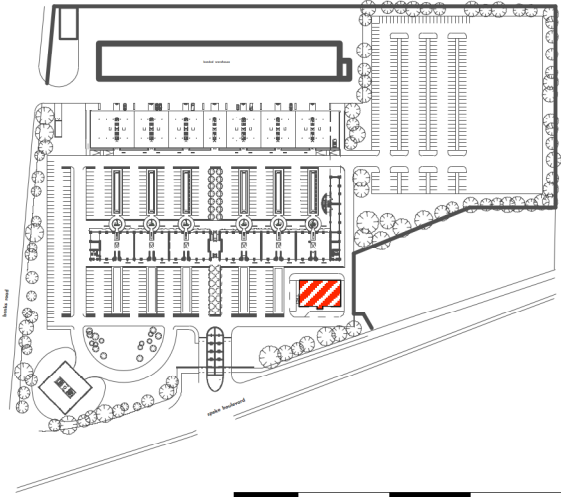

lease plan  
**unit 14**  
1st floor plan

mersey house  
matchworks  
speke road garston  
L19 2PH

1:100@a3



2018

0 1 2 3 4 5m



note:  
all dimensions are taken from *design intent* not *as built* information

exact dimensions are subject to site measure

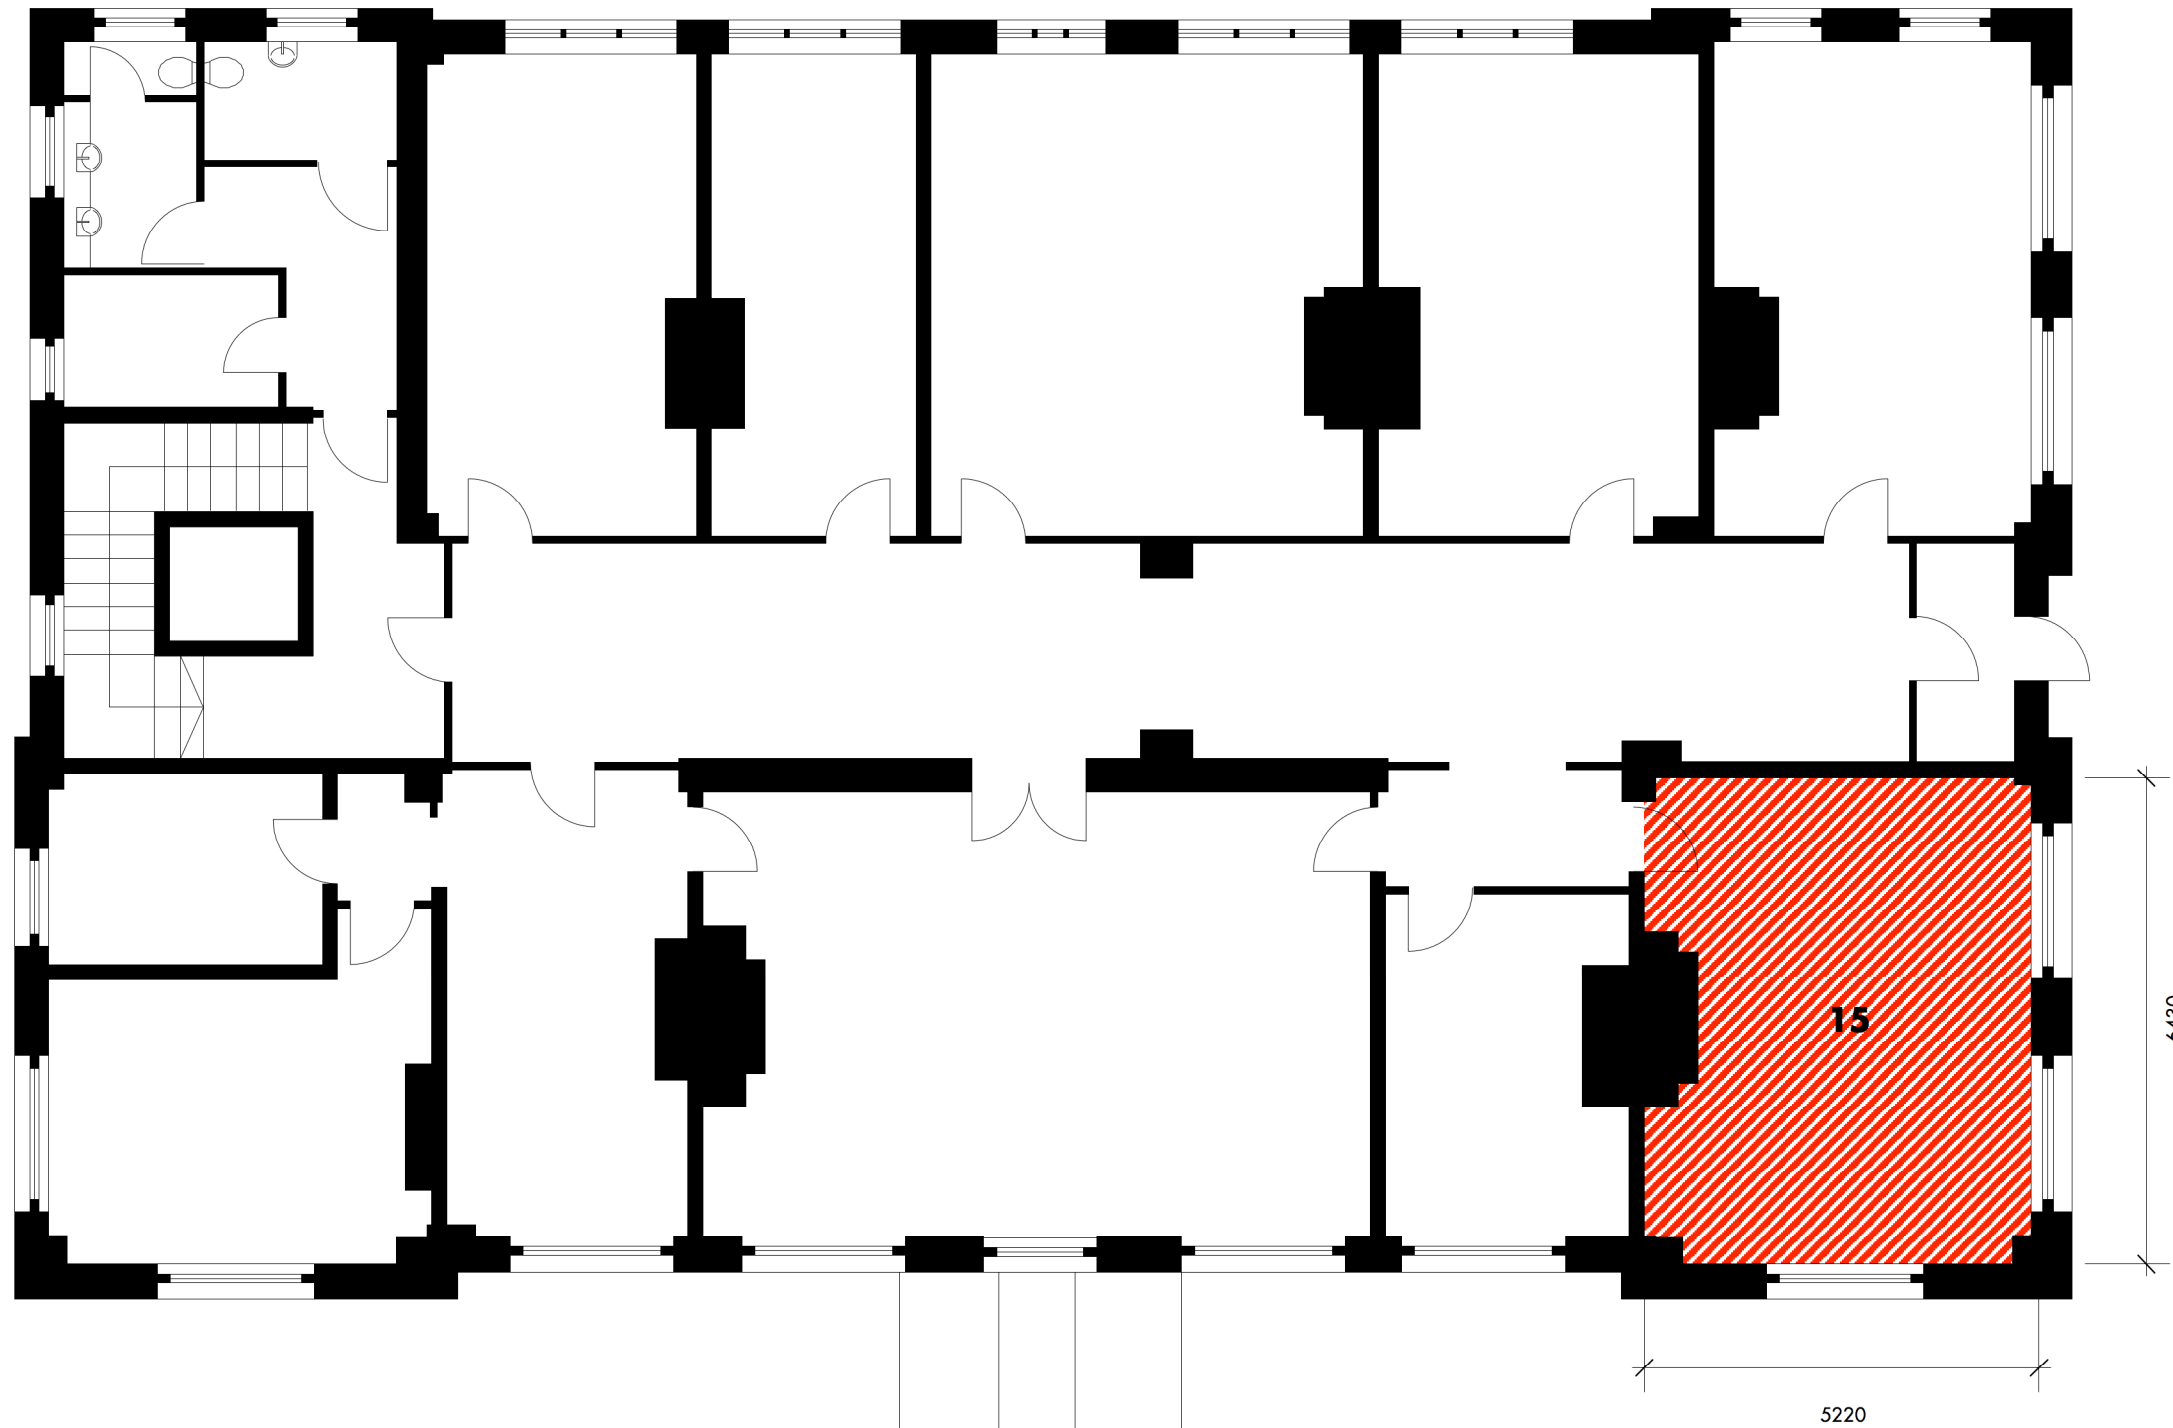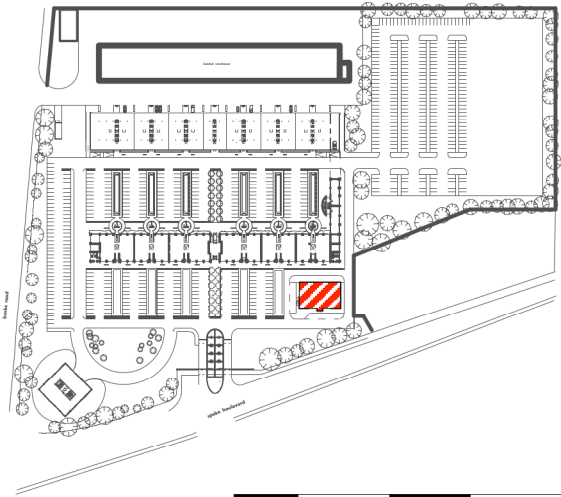

lease plan  
**unit 15**  
1st floor plan

mersey house  
matchworks  
speke road garston  
L19 2PH

1:100@a3



2018

0 1 2 3 4 5m



note:  
all dimensions are taken from *design intent* not *as built* information

exact dimensions are subject to site measure

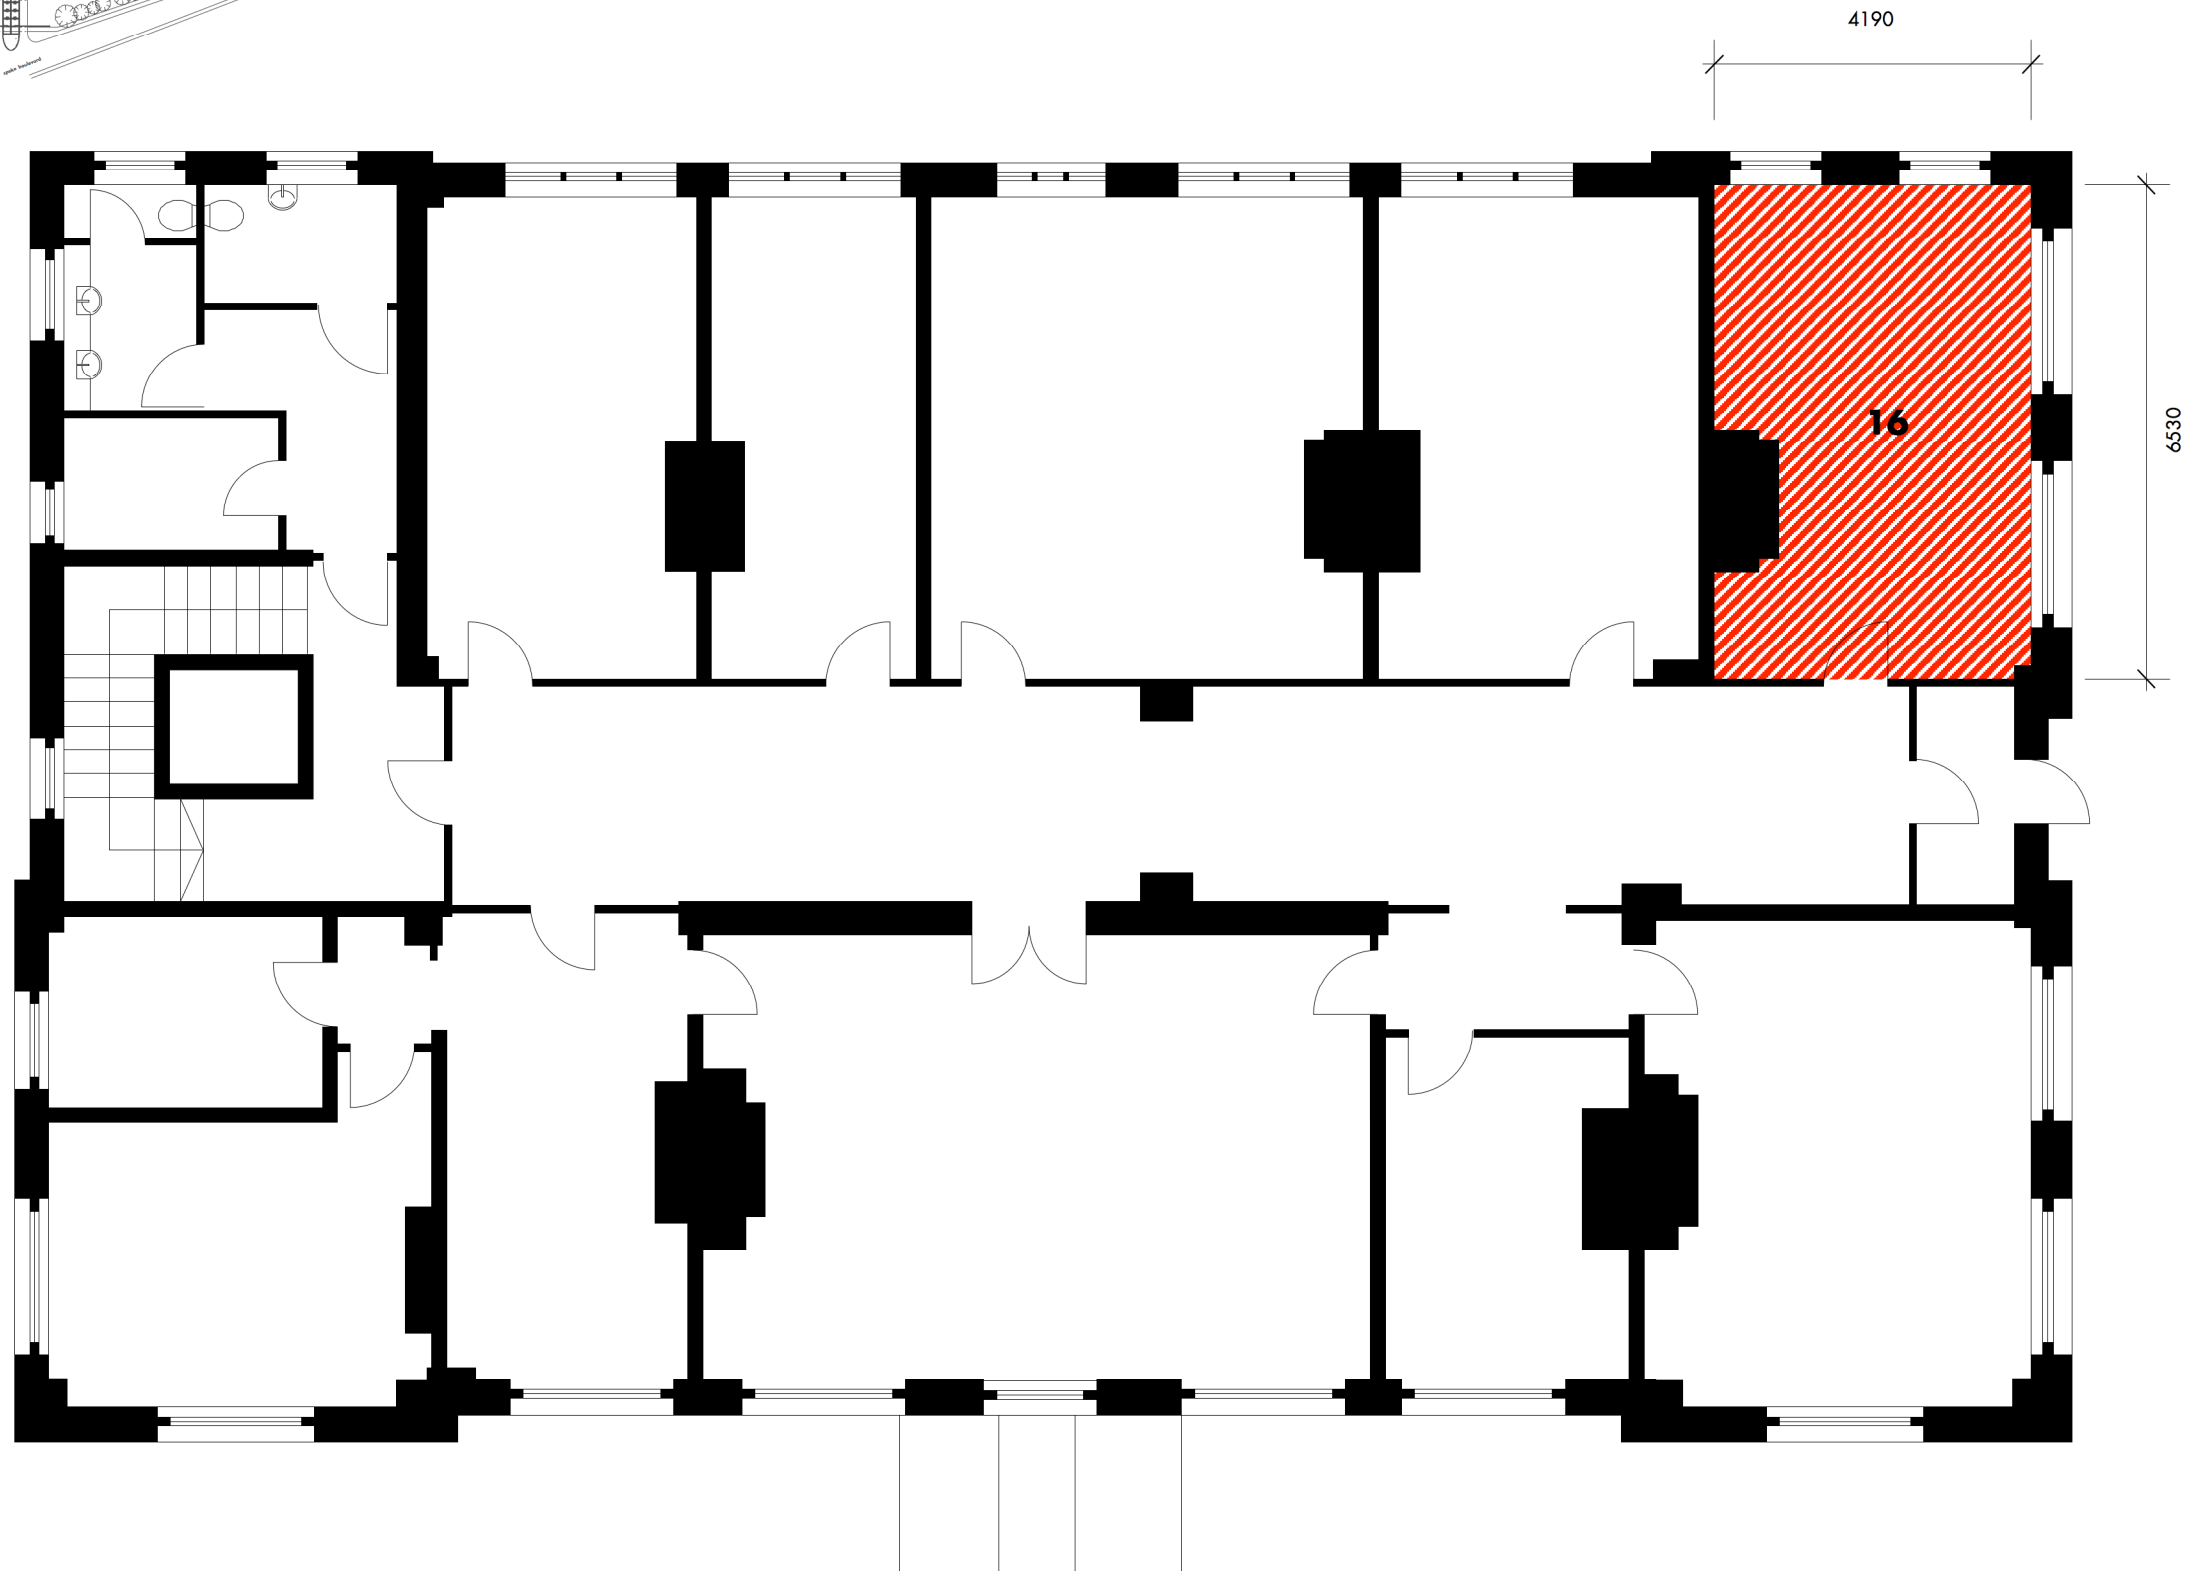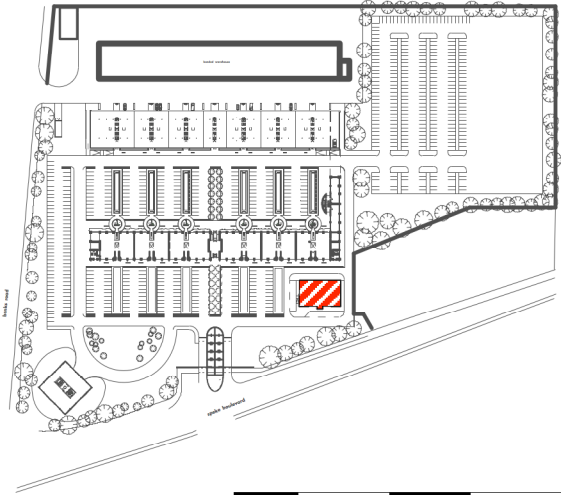



lease plan  
**unit 16**  
1st floor plan  
mersey house  
matchworks  
speke road garston  
L19 2PH  
1:100@a3  
2018

0 1 2 3 4 5m



note:  
all dimensions are taken from *design intent* not *as built* information

exact dimensions are subject to site measure

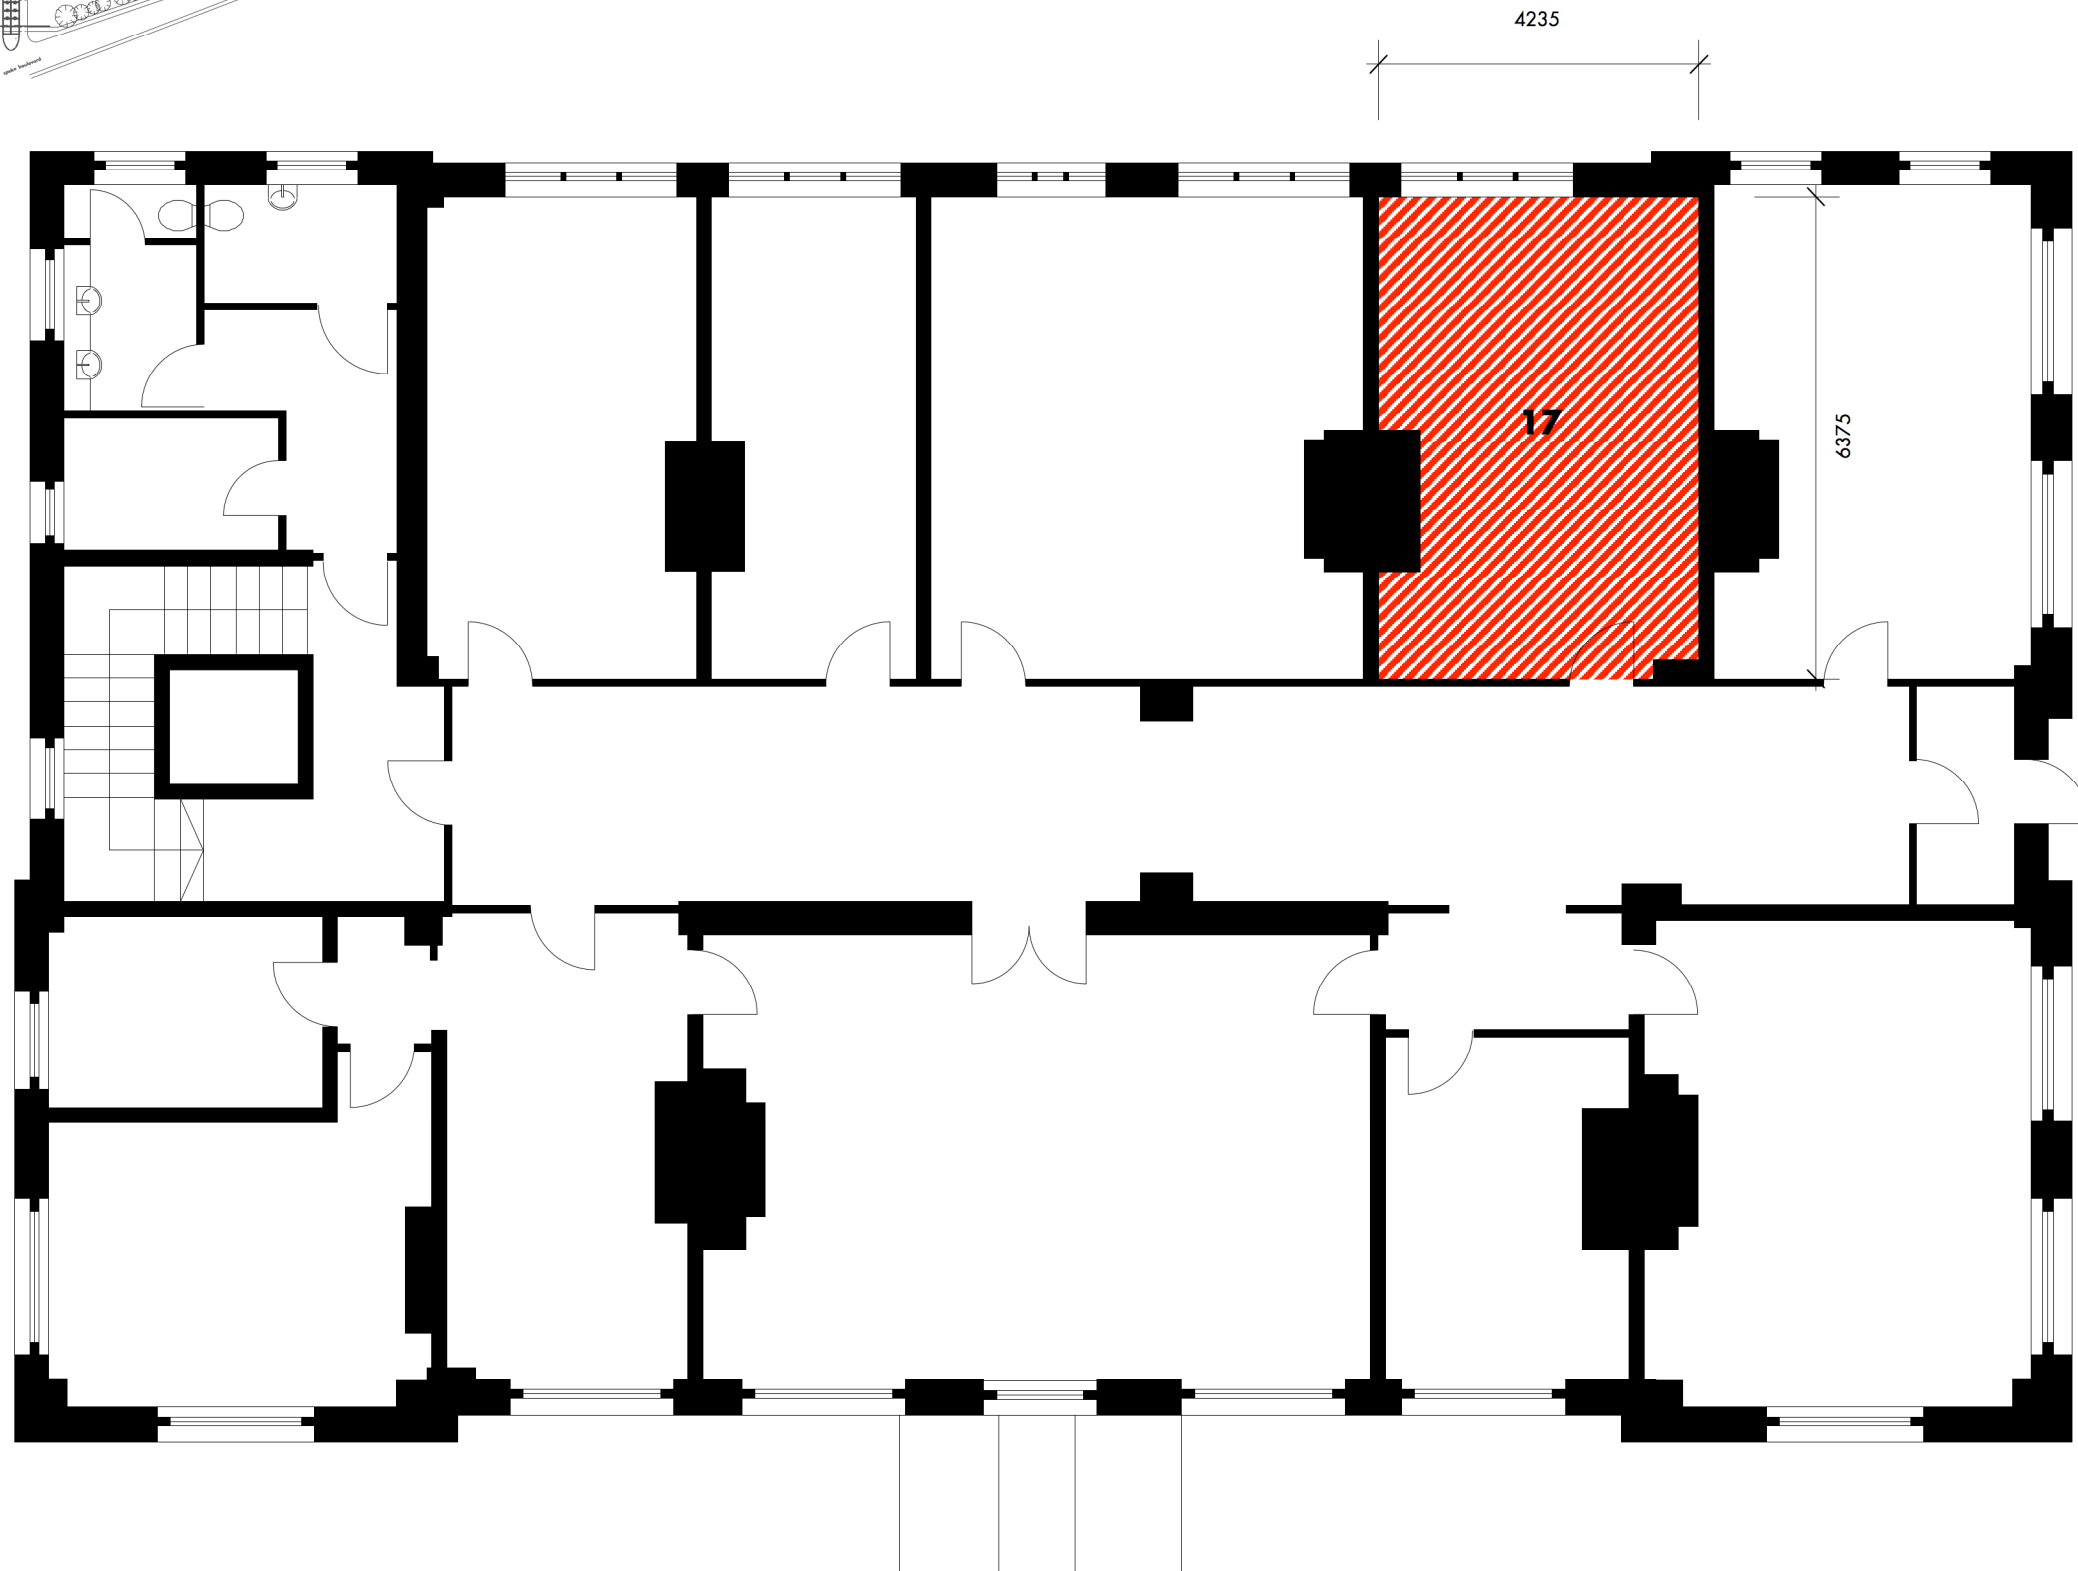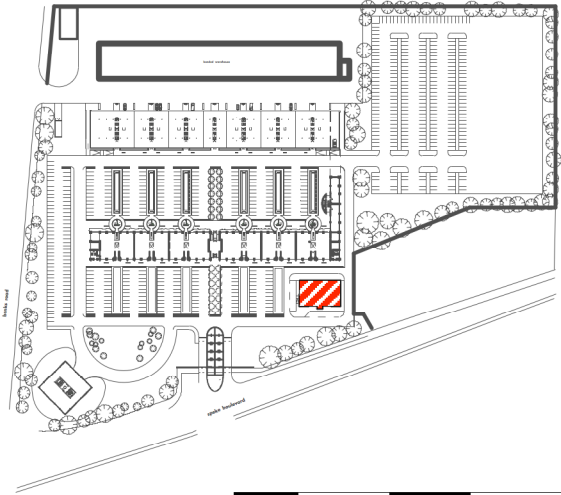

lease plan  
**unit 17**  
1st floor plan

mersey house  
matchworks  
speke road garston  
L19 2PH

1:100@a3



2018

0 1 2 3 4 5m



note:  
all dimensions are taken from *design intent* not *as built* information

exact dimensions are subject to site measure

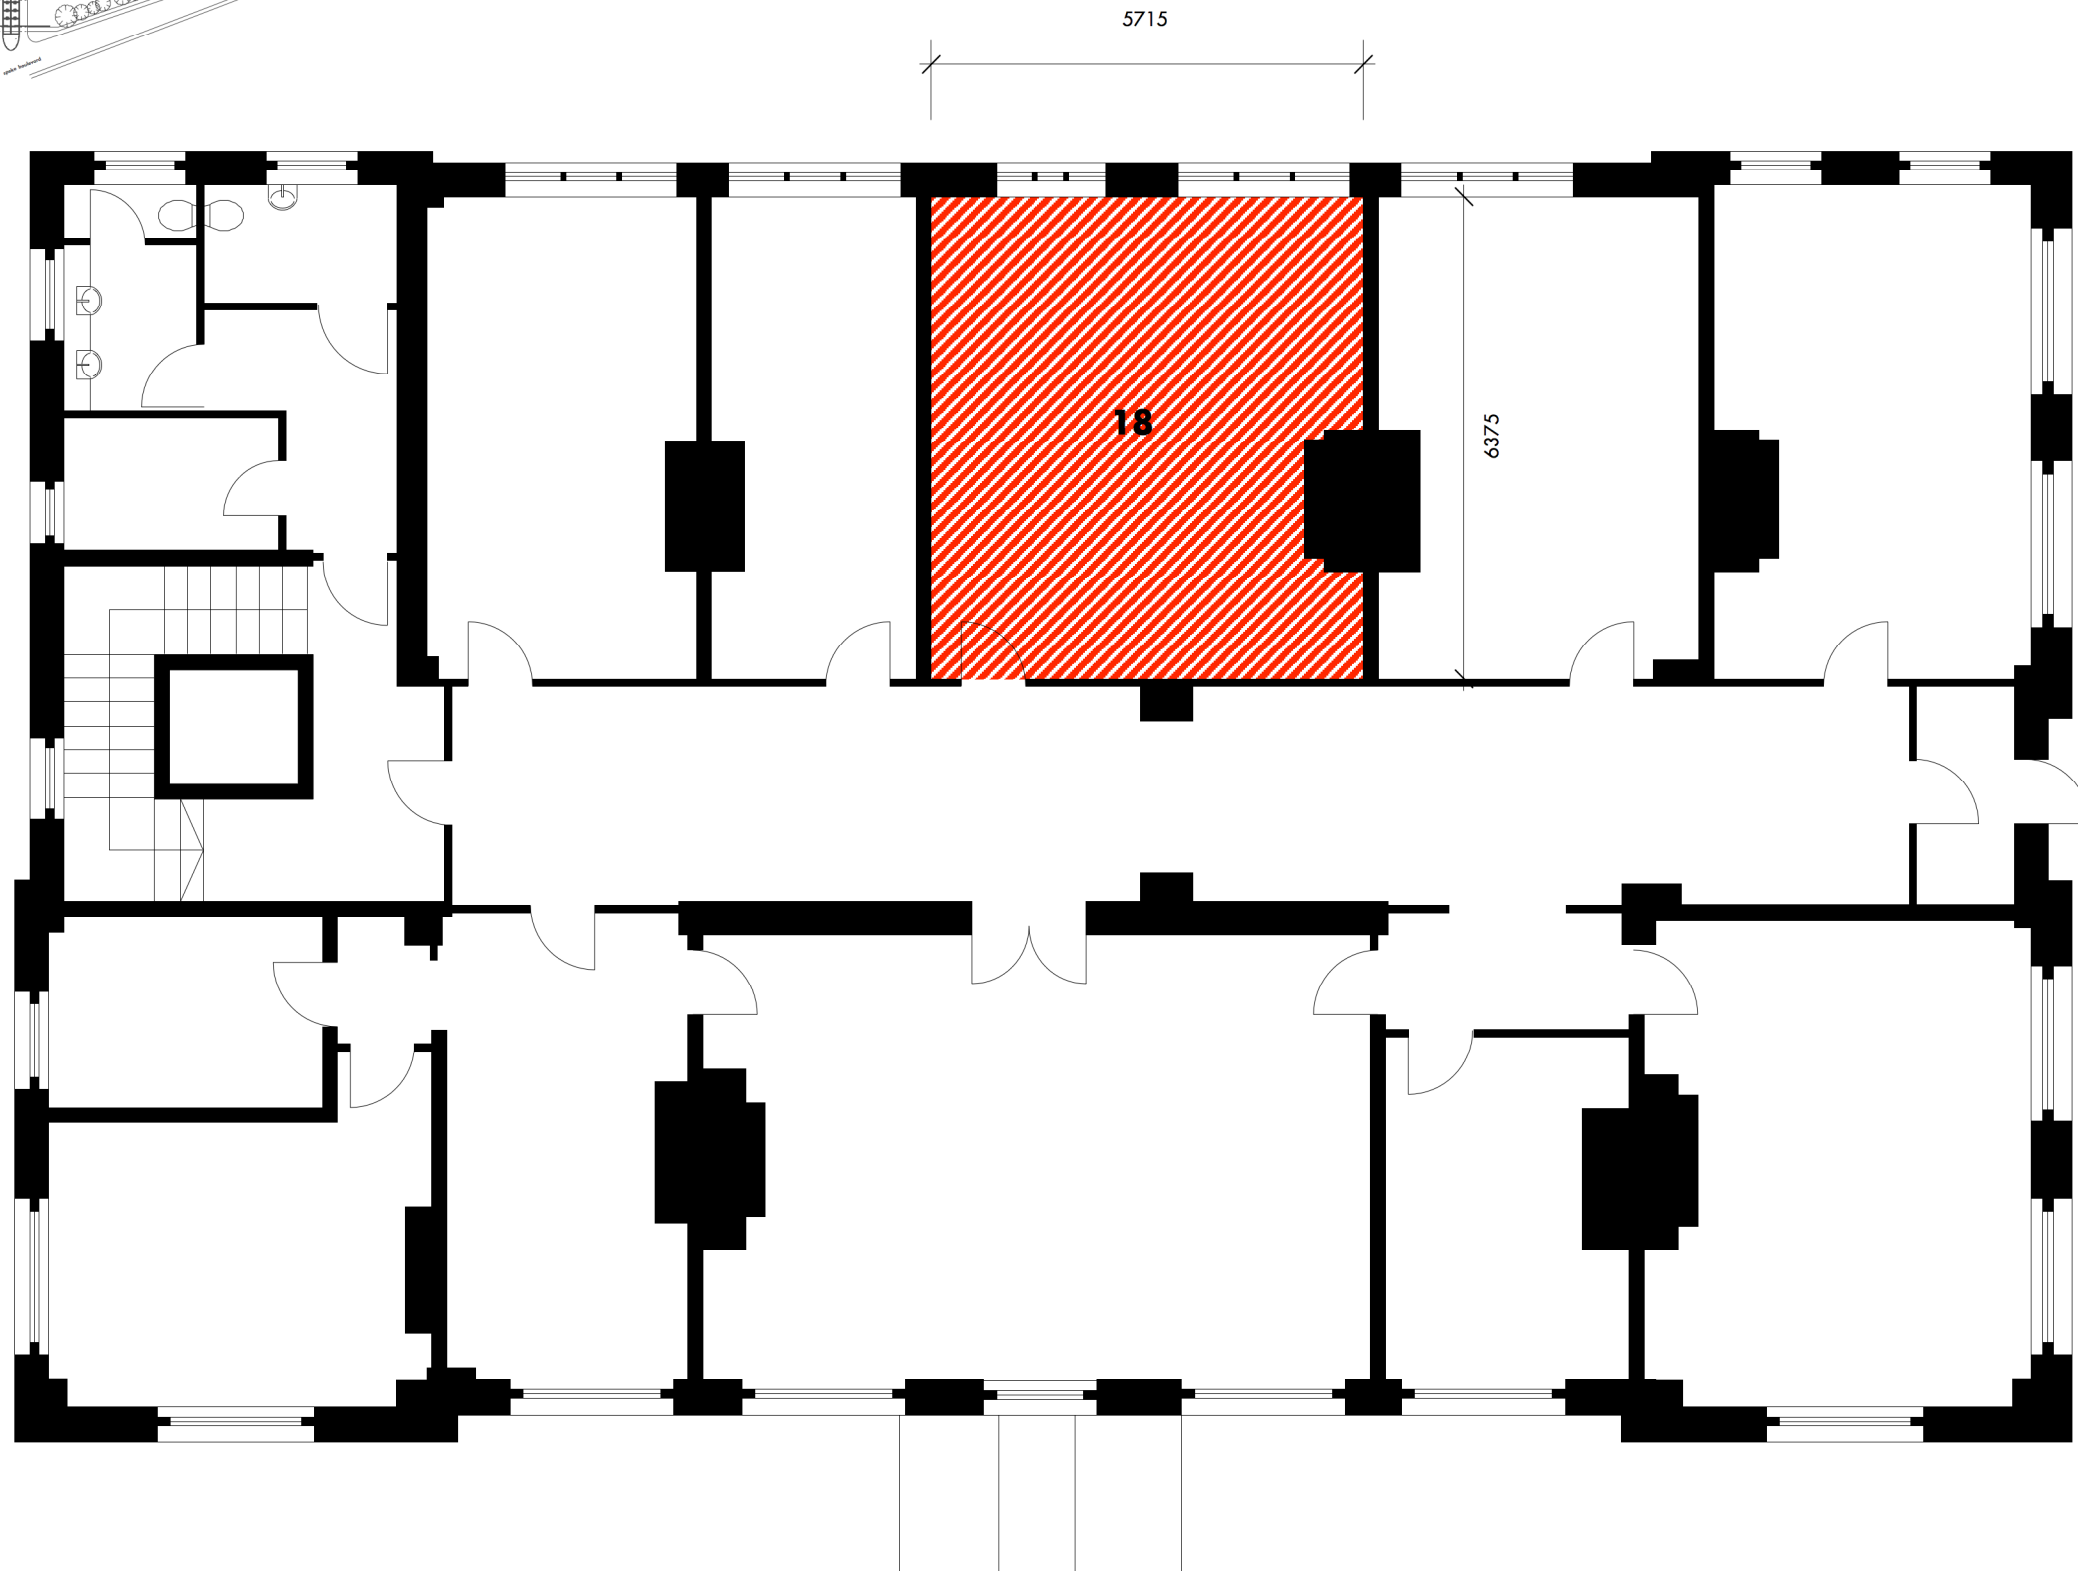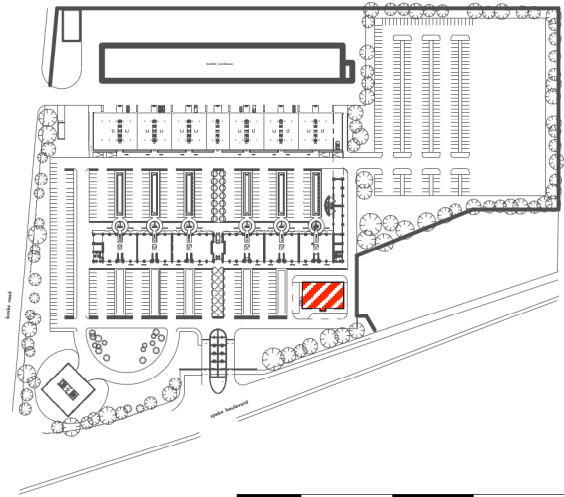


lease plan  
**unit 18**  
1st floor plan  
mersey house  
matchworks  
speke road garston  
L19 2PH  
1:100@a3  
2018

0 1 2 3 4 5m




note:  
all dimensions are taken from *design intent* not *as built* information

exact dimensions are subject to site measure

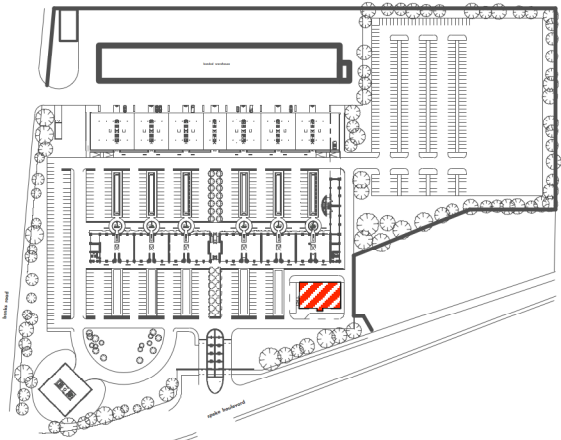

2705

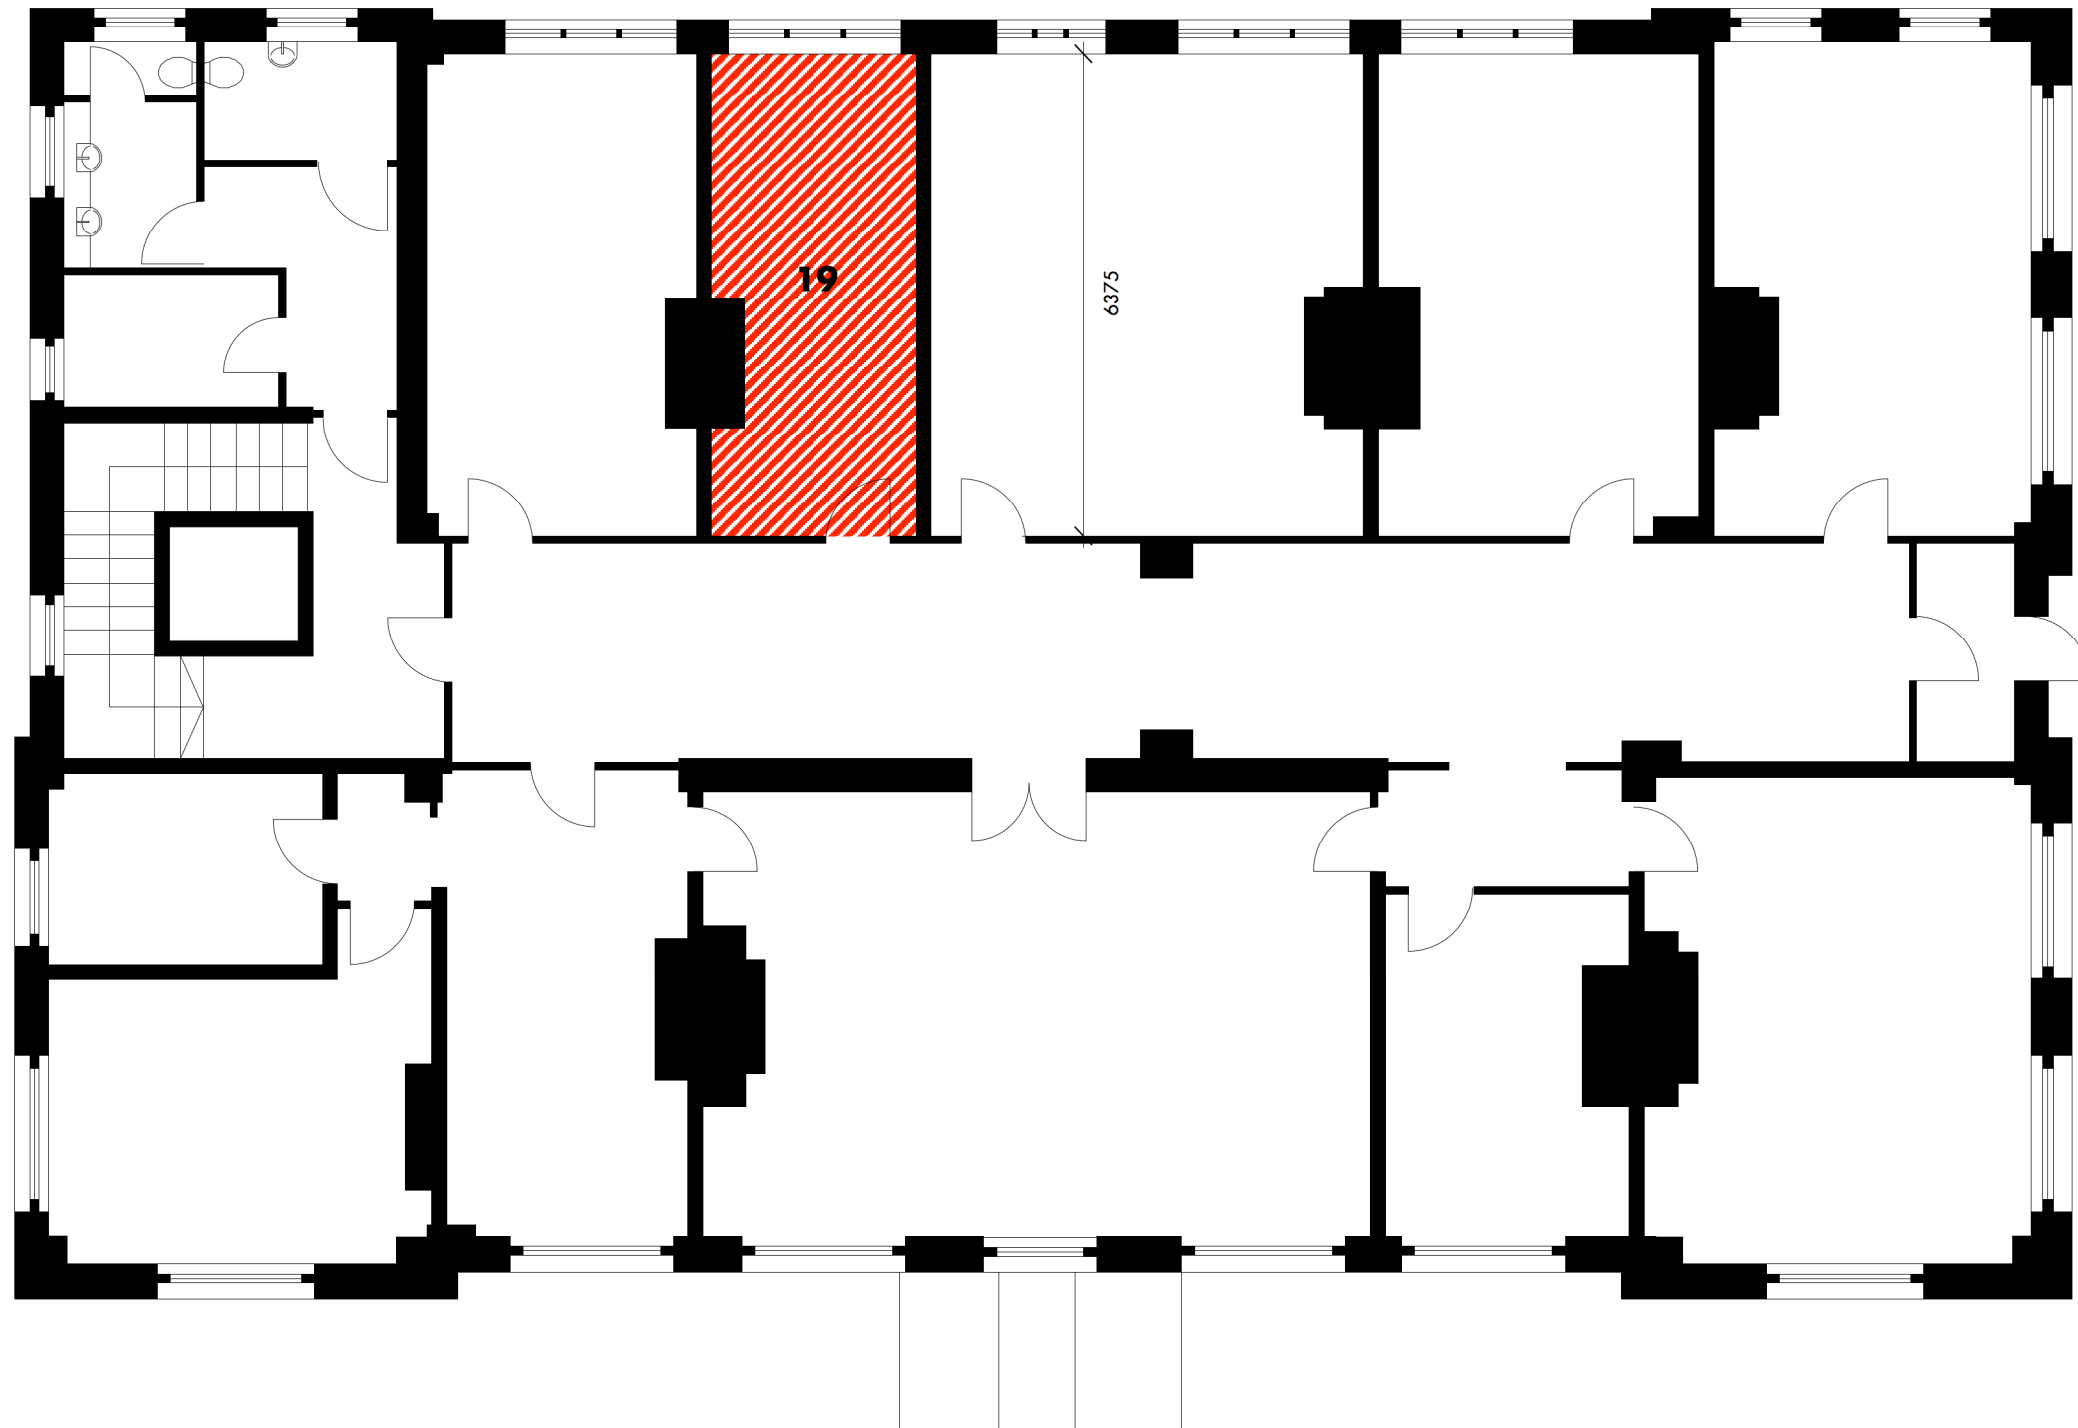


lease plan  
**unit 19**  
1st floor plan  
mersey house  
matchworks  
speke road garston  
L19 2PH  
1:100@a3  
2018

0 1 2 3 4 5m




note:  
all dimensions are taken from *design intent* not *as built* information

exact dimensions are subject to site measure

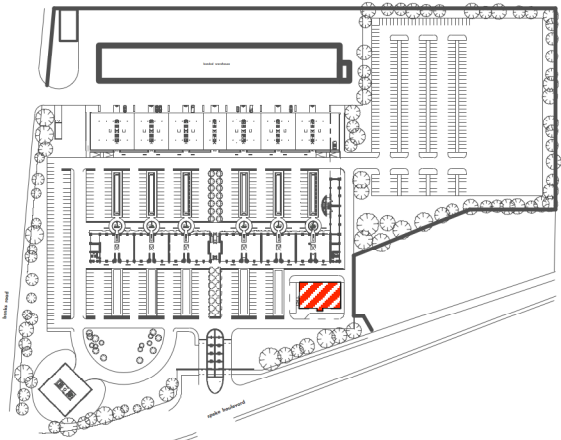

3560

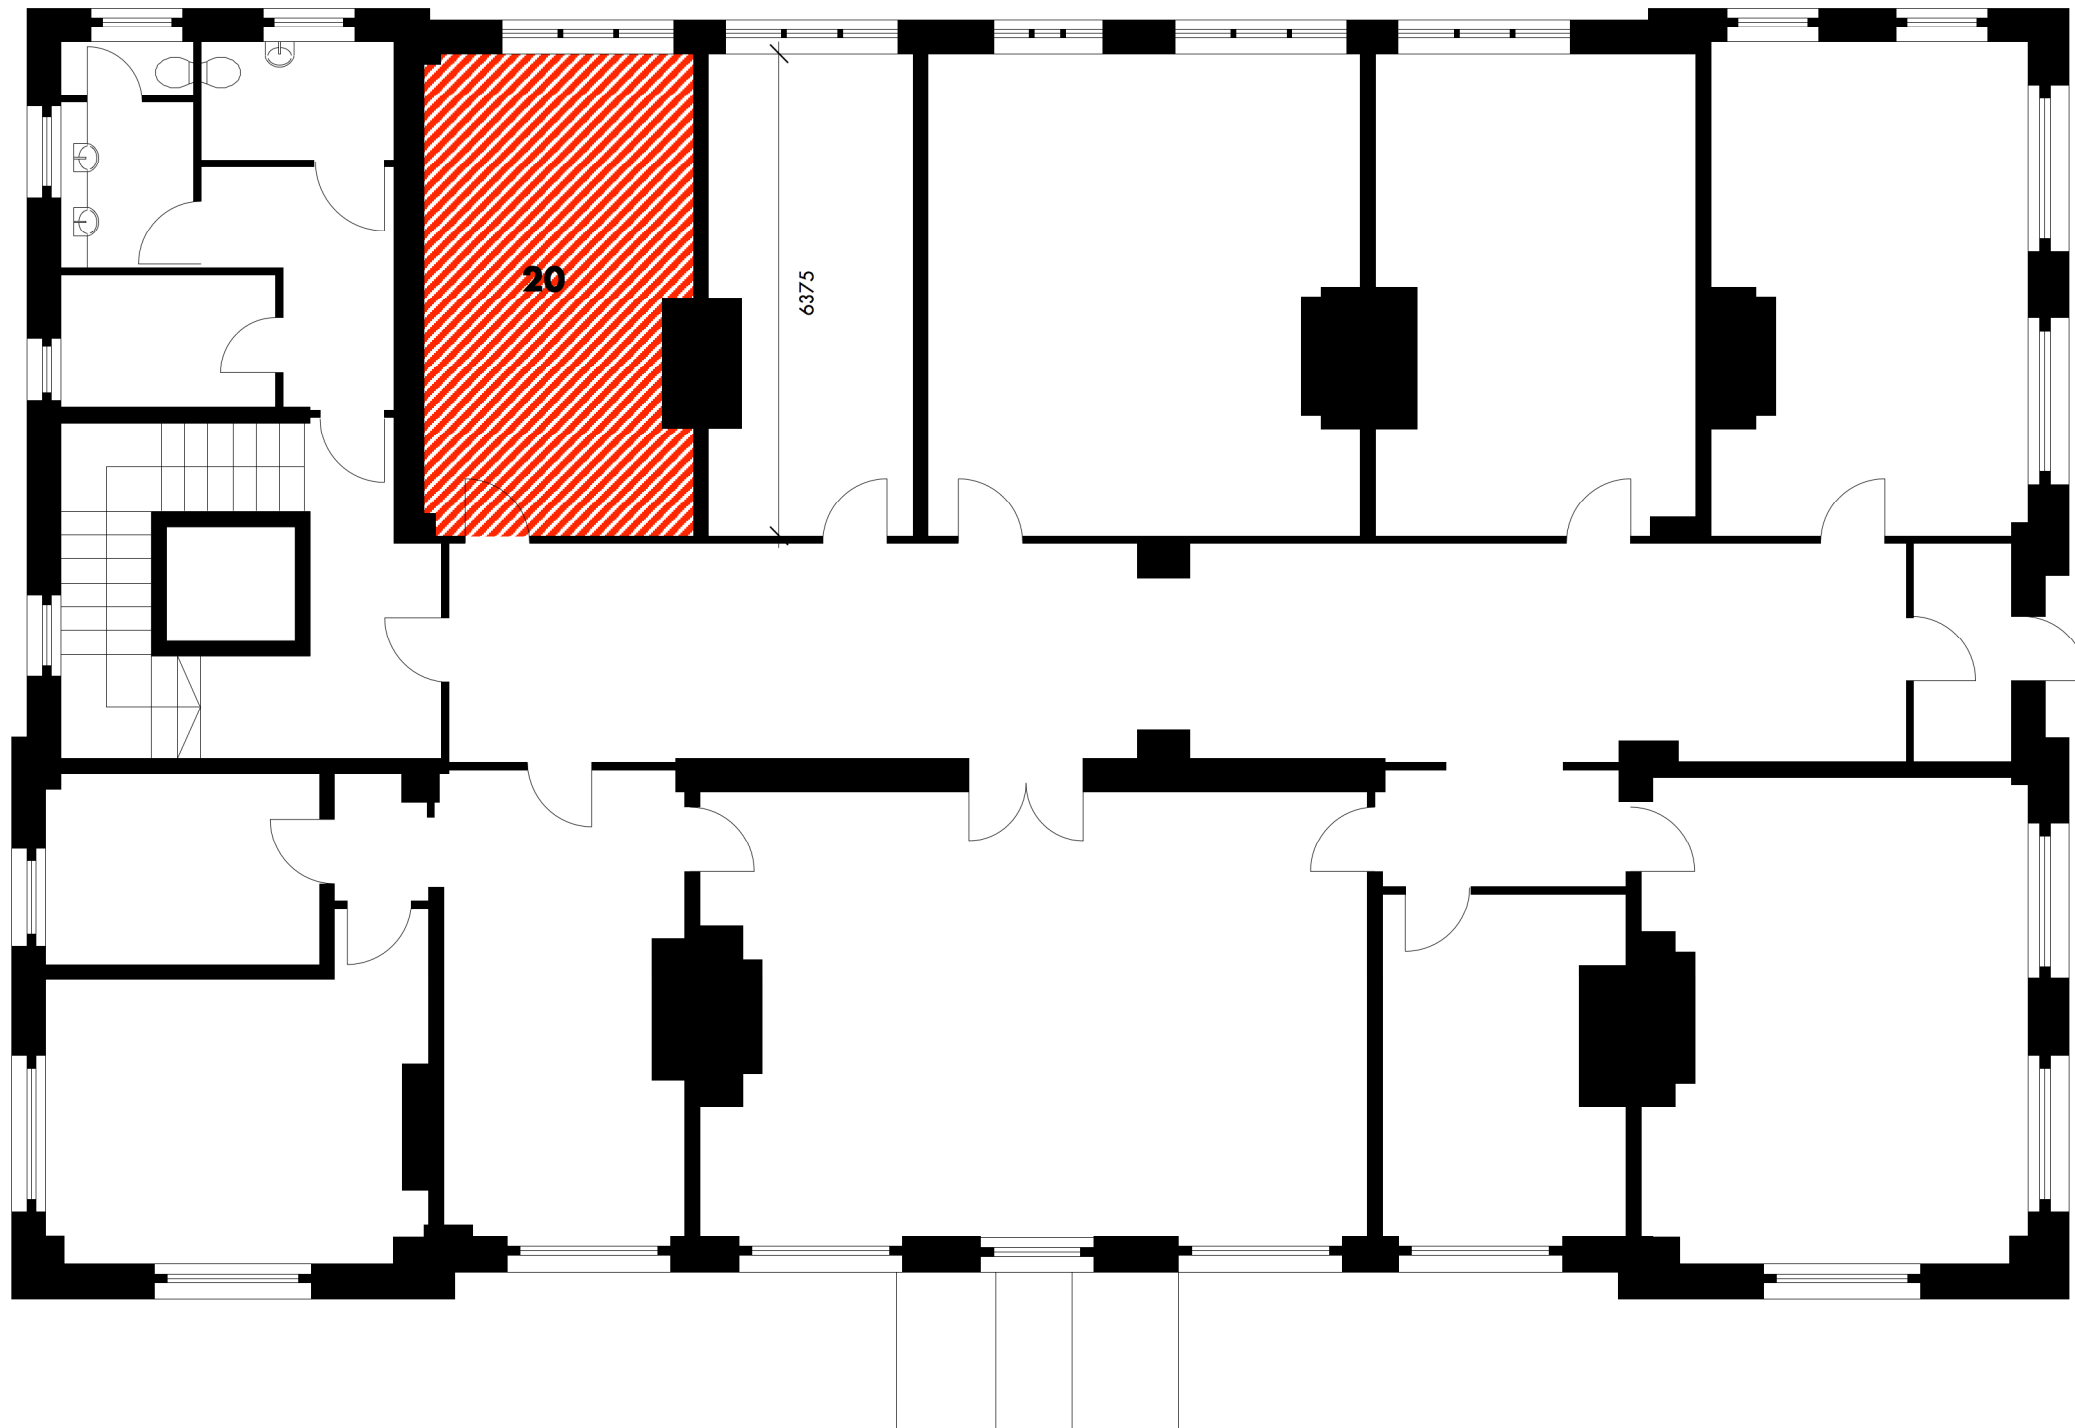

lease plan  
**unit 20**  
1st floor plan

mersey house  
matchworks  
speke road garston  
L19 2PH

1:100@a3

2018