


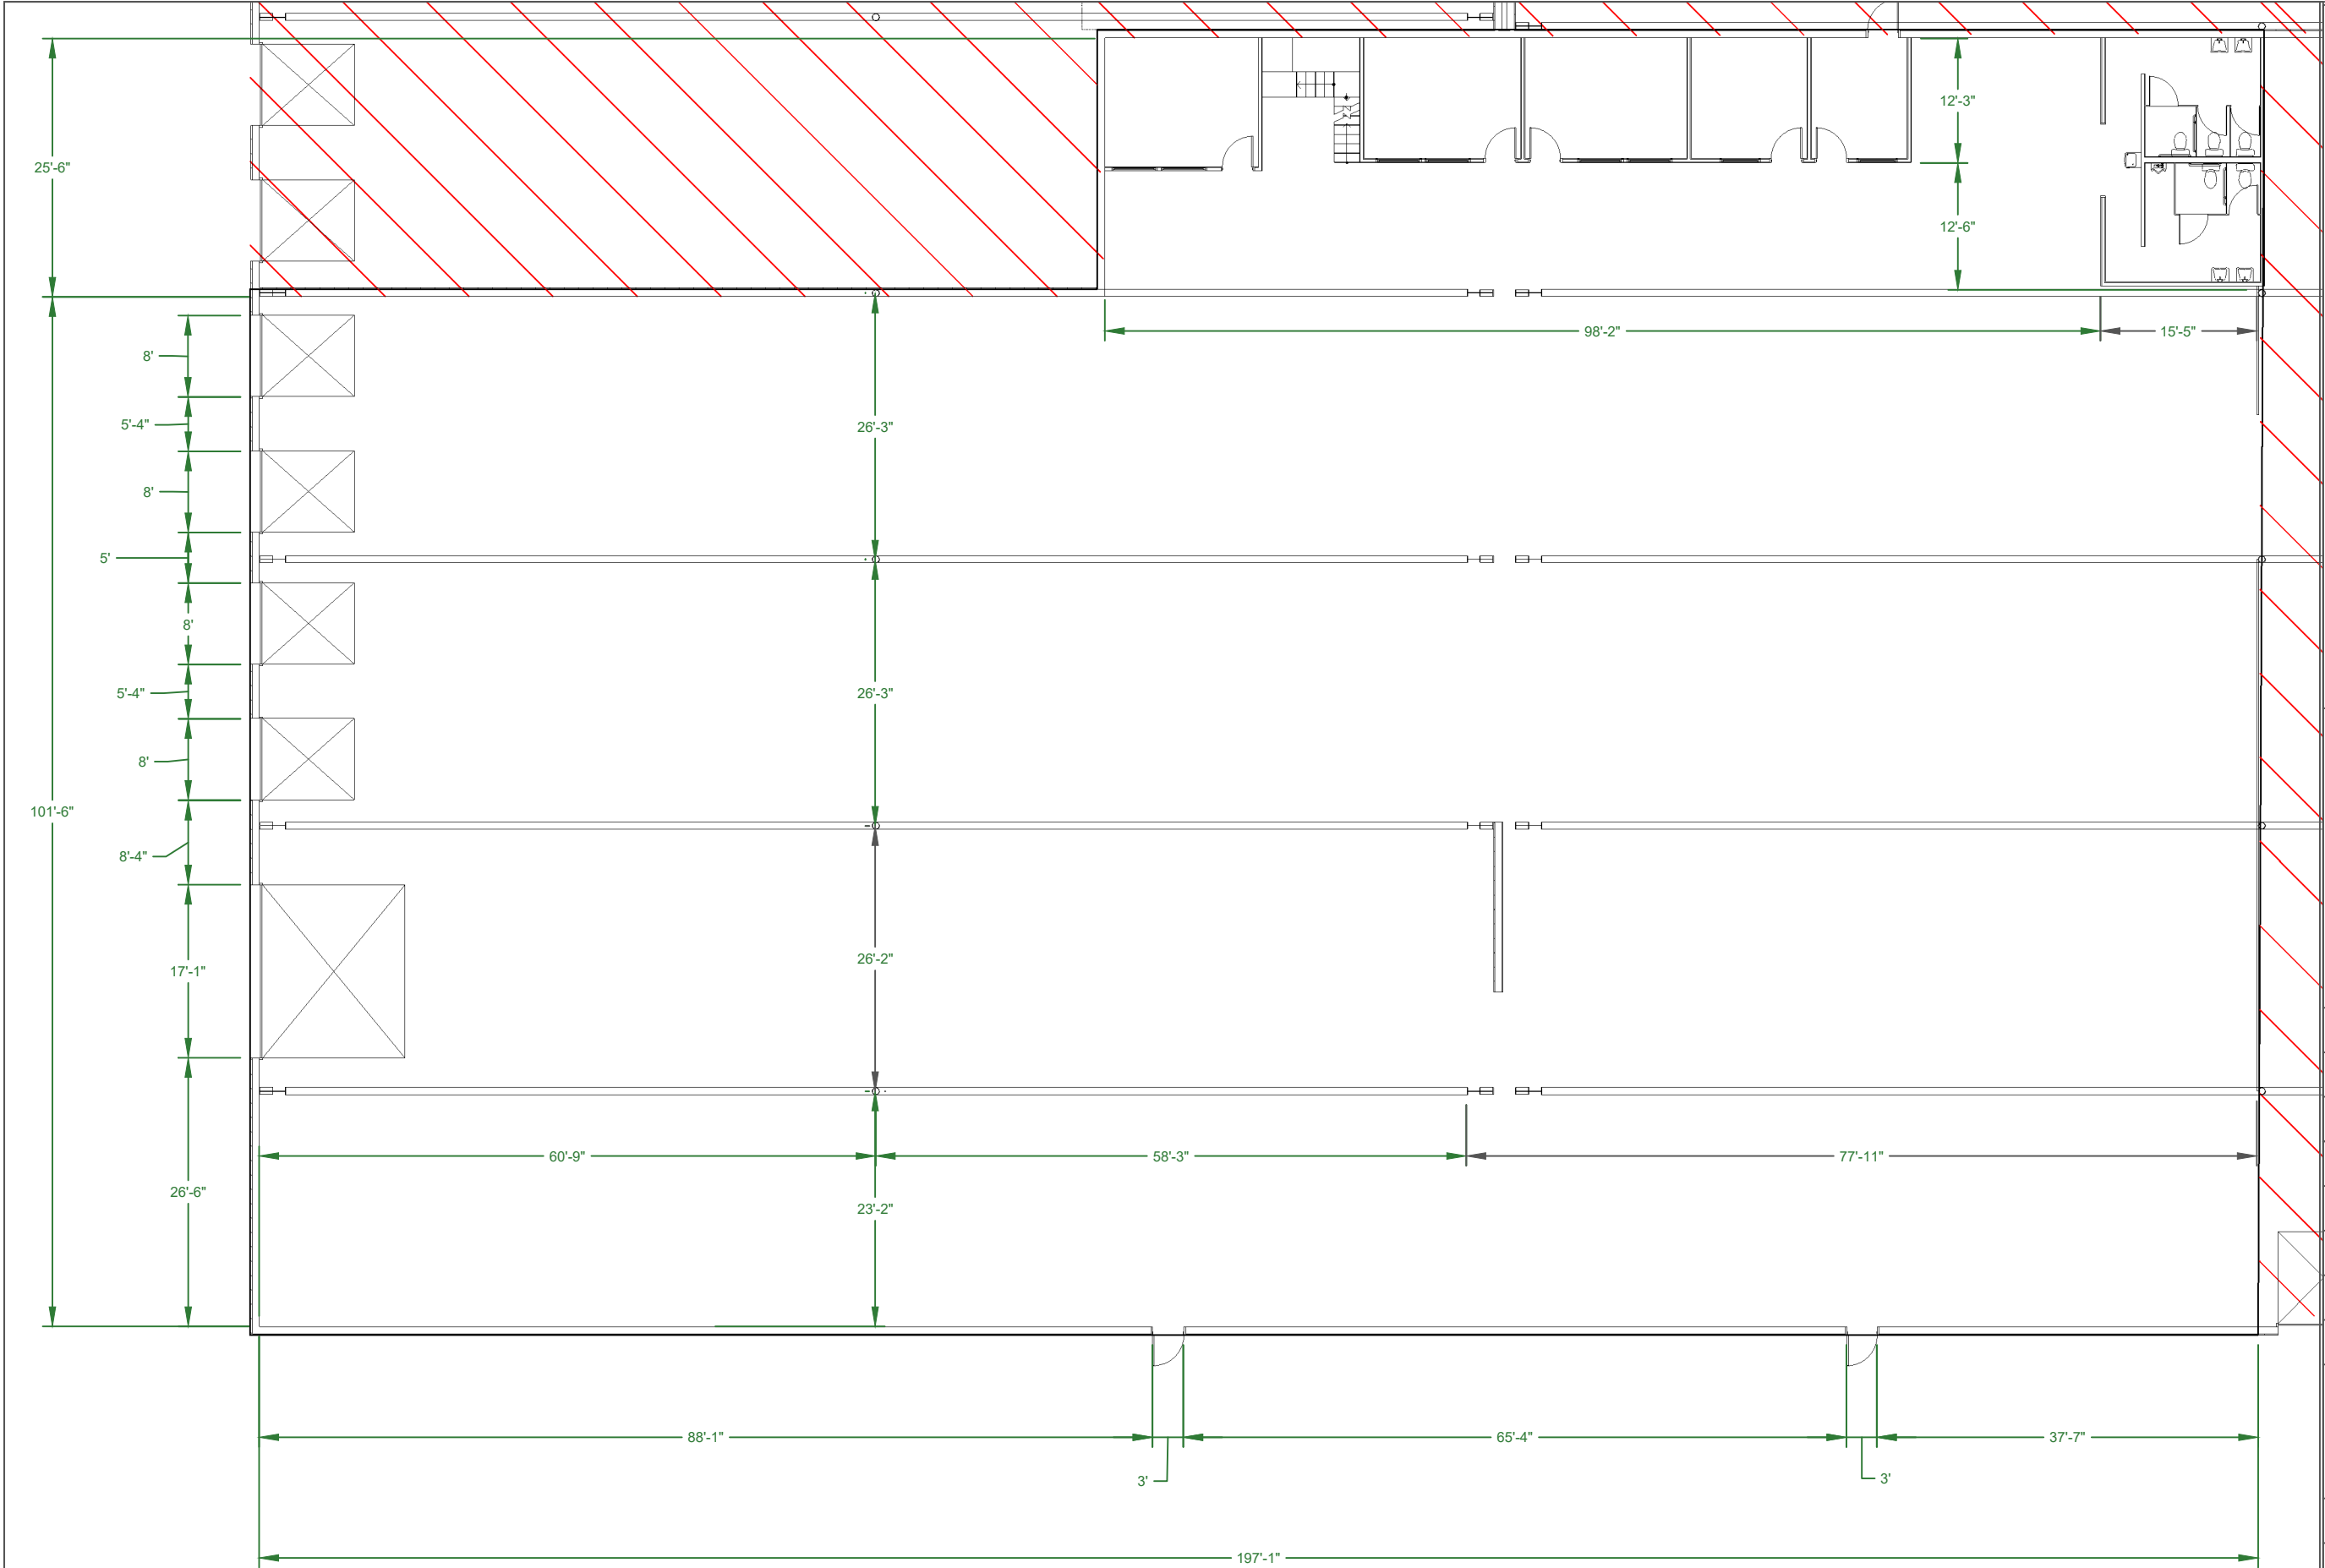

NOTES



Rasmussen Mechanical Services
3211 Nebraska Avenue
Council Bluffs, IA 51503
Phone: 1-800-237-3141
Fax: 712-323-8681
www.rasmech.com

Customer:		Rasmussen Customer
Location:		COUNCIL BLUFFS, IA
Address:		3211 NEBRASKA AVE
Project:		RENTAL BUILDING
Project Manager:		BRIAN RASMUSSEN
Project Number:		RASMECH
Original Date:		5/7/2024
Drawn By:		JRS
Drawing Title:		SOUTHWEST CORNER RENTAL SPACE
Revision:	Revision Date:	
A	5/7/2024	
Scale:	Drawing Number:	
1/16" = 1'-0"	1 of 1	

This drawing, including the principle design is the property of and submitted by Rasmussen Mechanical Services with the understanding that it is to be kept confidential and not copied or used for any purpose without the consent of Rasmussen Mechanical Services.