


PROGRAM TALLY - OPTION A			
884 SF SUITE			
	PROGRAM	PLAN	+/-
OFFICE	3	3	0
CONFERENCE	1	1	0
CLOSET	1	1	0
RECEPTION	1	1	0

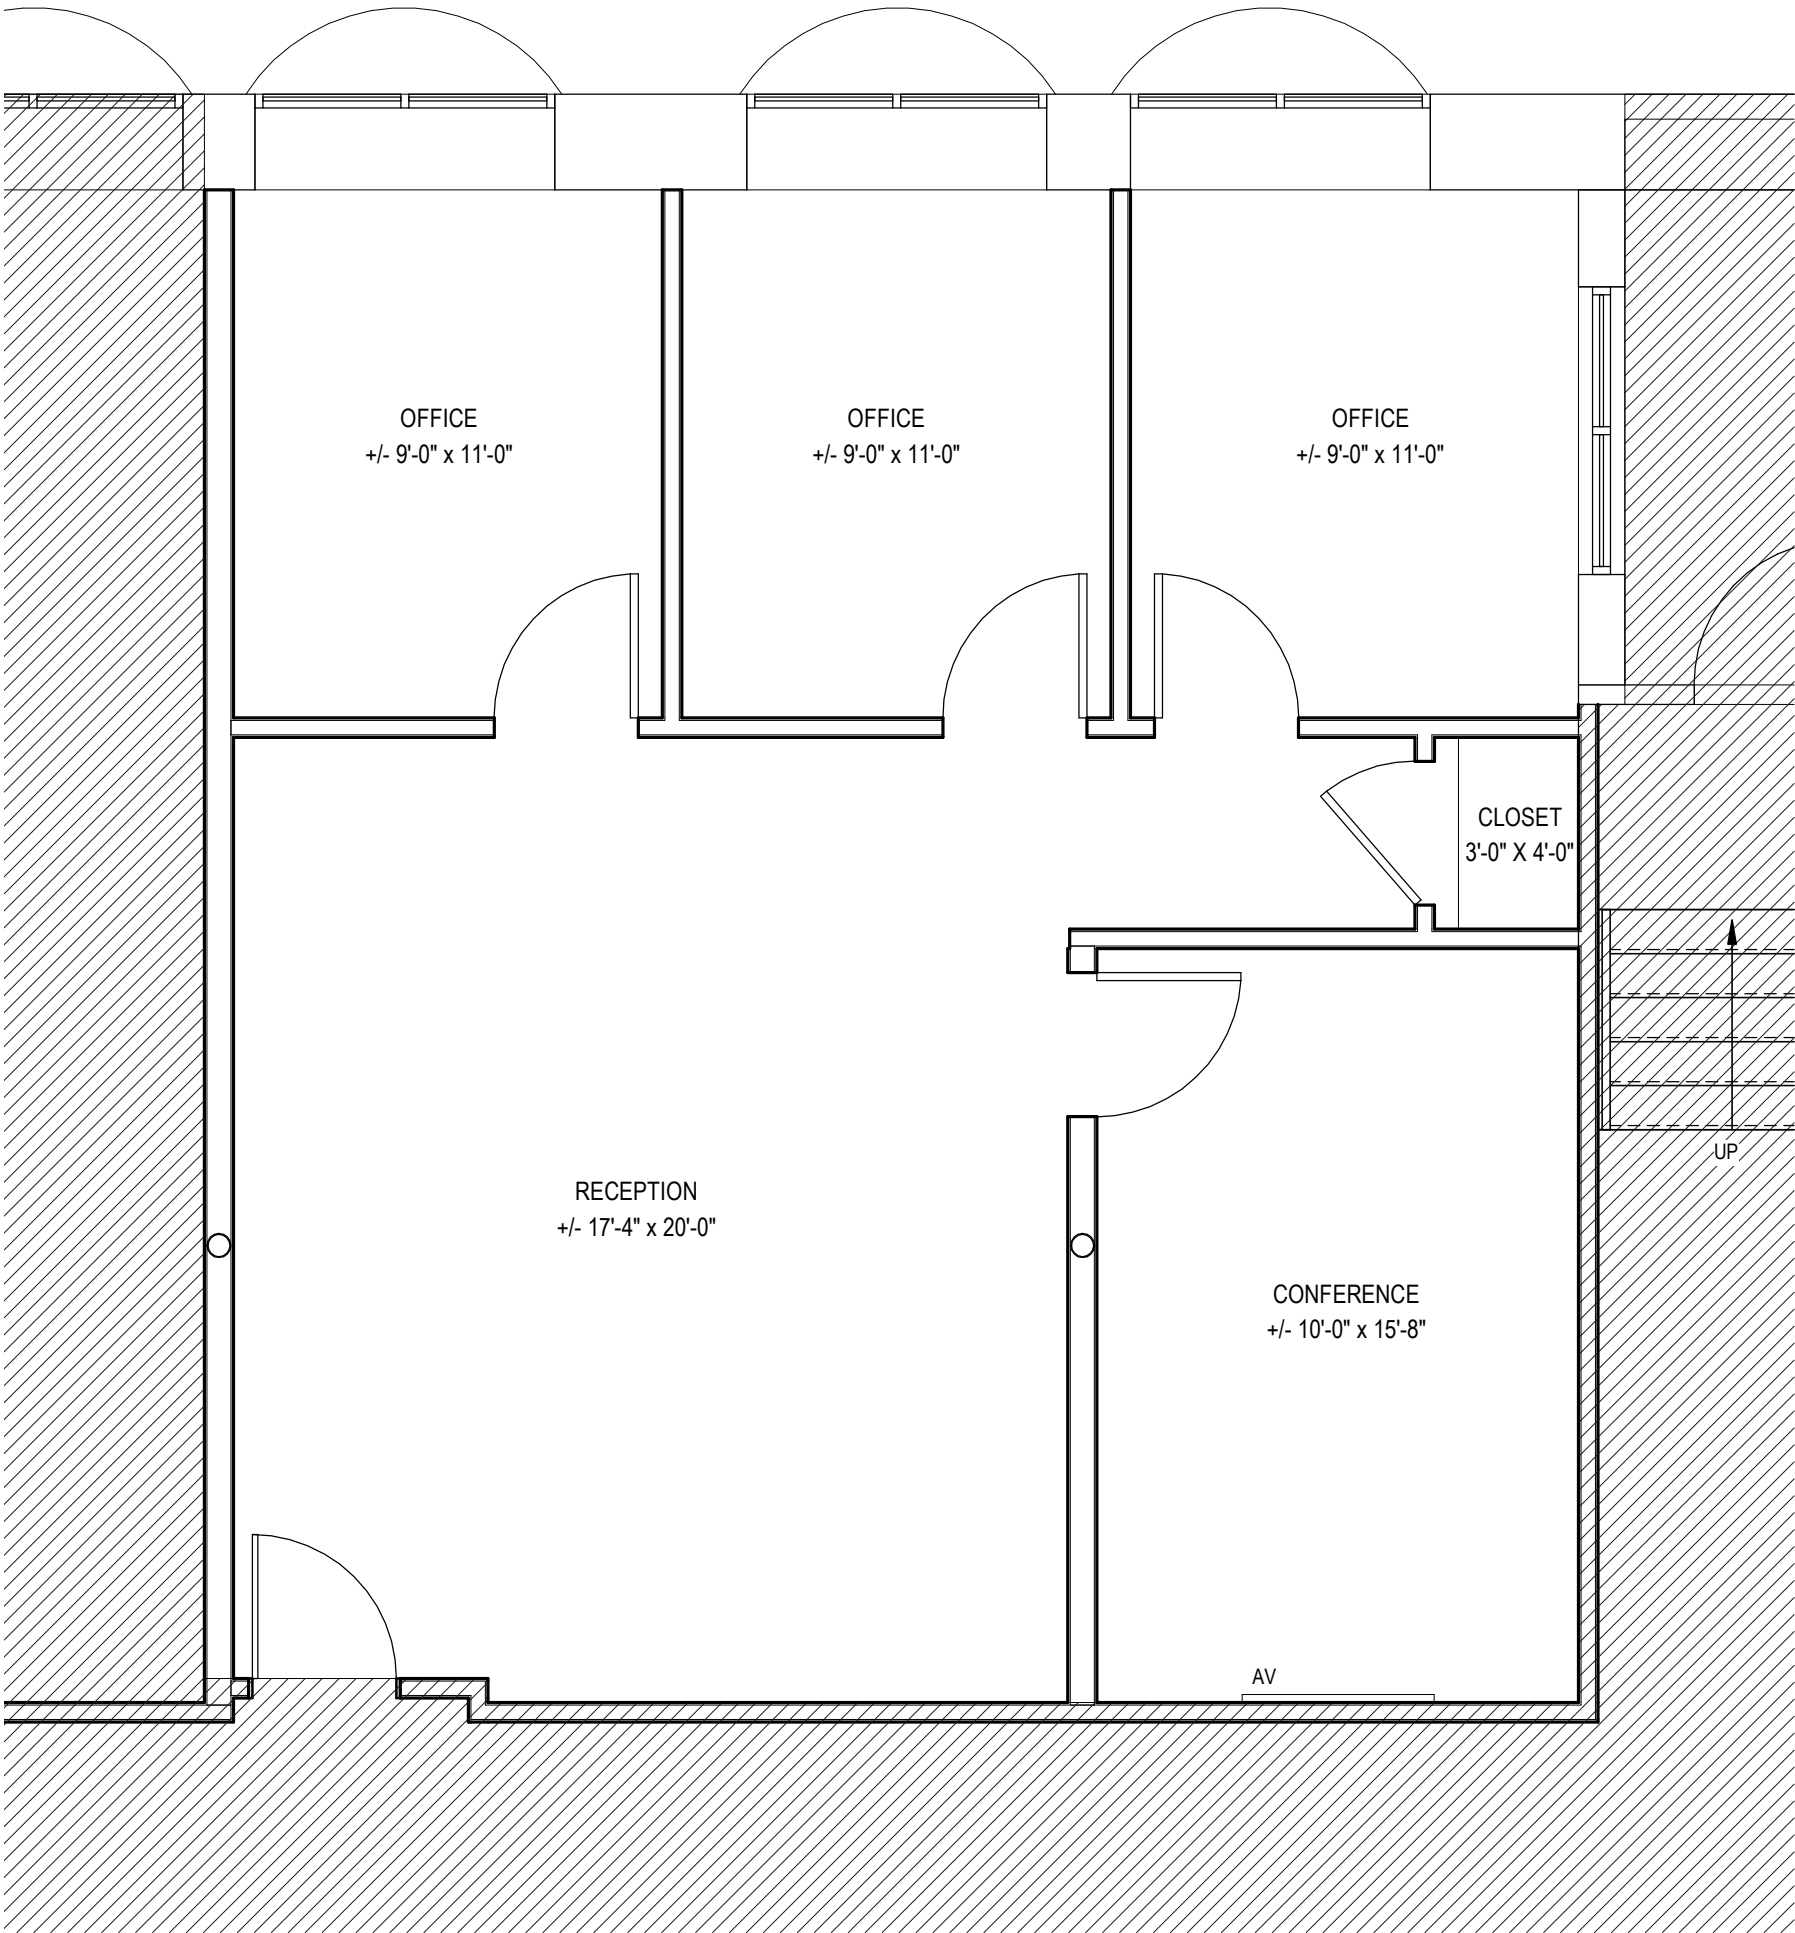

1
TF.5

FIRST FLOOR TEST FIT #5
1/4" = 1'-0"



MEYER
ARCHITECTURE + INTERIORS

MEYER DESIGN, INC. • MEYER ARCHITECTS, INC.
227 EAST LANCASTER AVENUE • ARDMORE, PA 19003-2304
VOICE • 610.649.8500 FAX • 610.649.8509
EMAIL • info @ meyerdesigninc.com

© 2021 MEYER DESIGN, INC. MEYER ARCHITECTS, INC. ALL RIGHTS RESERVED

**STATION PARTNERS
BUILDING 124
124 SOUTH MAPLE STREET, AMBLER, PA
19002**

DRAWING TITLE

SCALE: 1/4" = 1'-0"

DATE: 3/02/2021

JOB NO.: 19218

BY: CMW

DRAWING NUMBER:

TF.5

3/2/2021 3:11:45 PM