

AVAILABLE FOR
LEASE

INDUSTRIAL
14,493 SF



VELOCITY VENTURES

343 GODSHALL DRIVE
HARLEYSVILLE, PA



ROB FONTANELLA
Associate Director
Velocity Venture Partners

☎ (610) 731-7080

✉ robert@velocityinv.com

PROPERTY OVERVIEW & SPECS



VELOCITY VENTURES



TOTAL BUILDING AREA
57,690 SF



ACREAGE
6.01 ACRES



CEILING HEIGHT
16'



POWER
1200 AMP, 3 PHASE SERVICE



SIGNAGE
EXCELLENT SIGNAGE
OPPORTUNITY ALONG RT. 63



LOADING
1 DRIVE-IN SERVICING
THE AVAILABILITY

TRANSPORTATION ARTERIES




INTERSTATES

- 1.9 MILES, 5 MINUTES TO 476 INTERCHANGE
- **1 MILE (3 MINUTE DRIVE) TO LANSDALE INTERCHANGE SLIP RAMP ENTRANCE OF THE PA TURNPIKE**

PROPERTY AERIAL




VELOCITY VENTURES

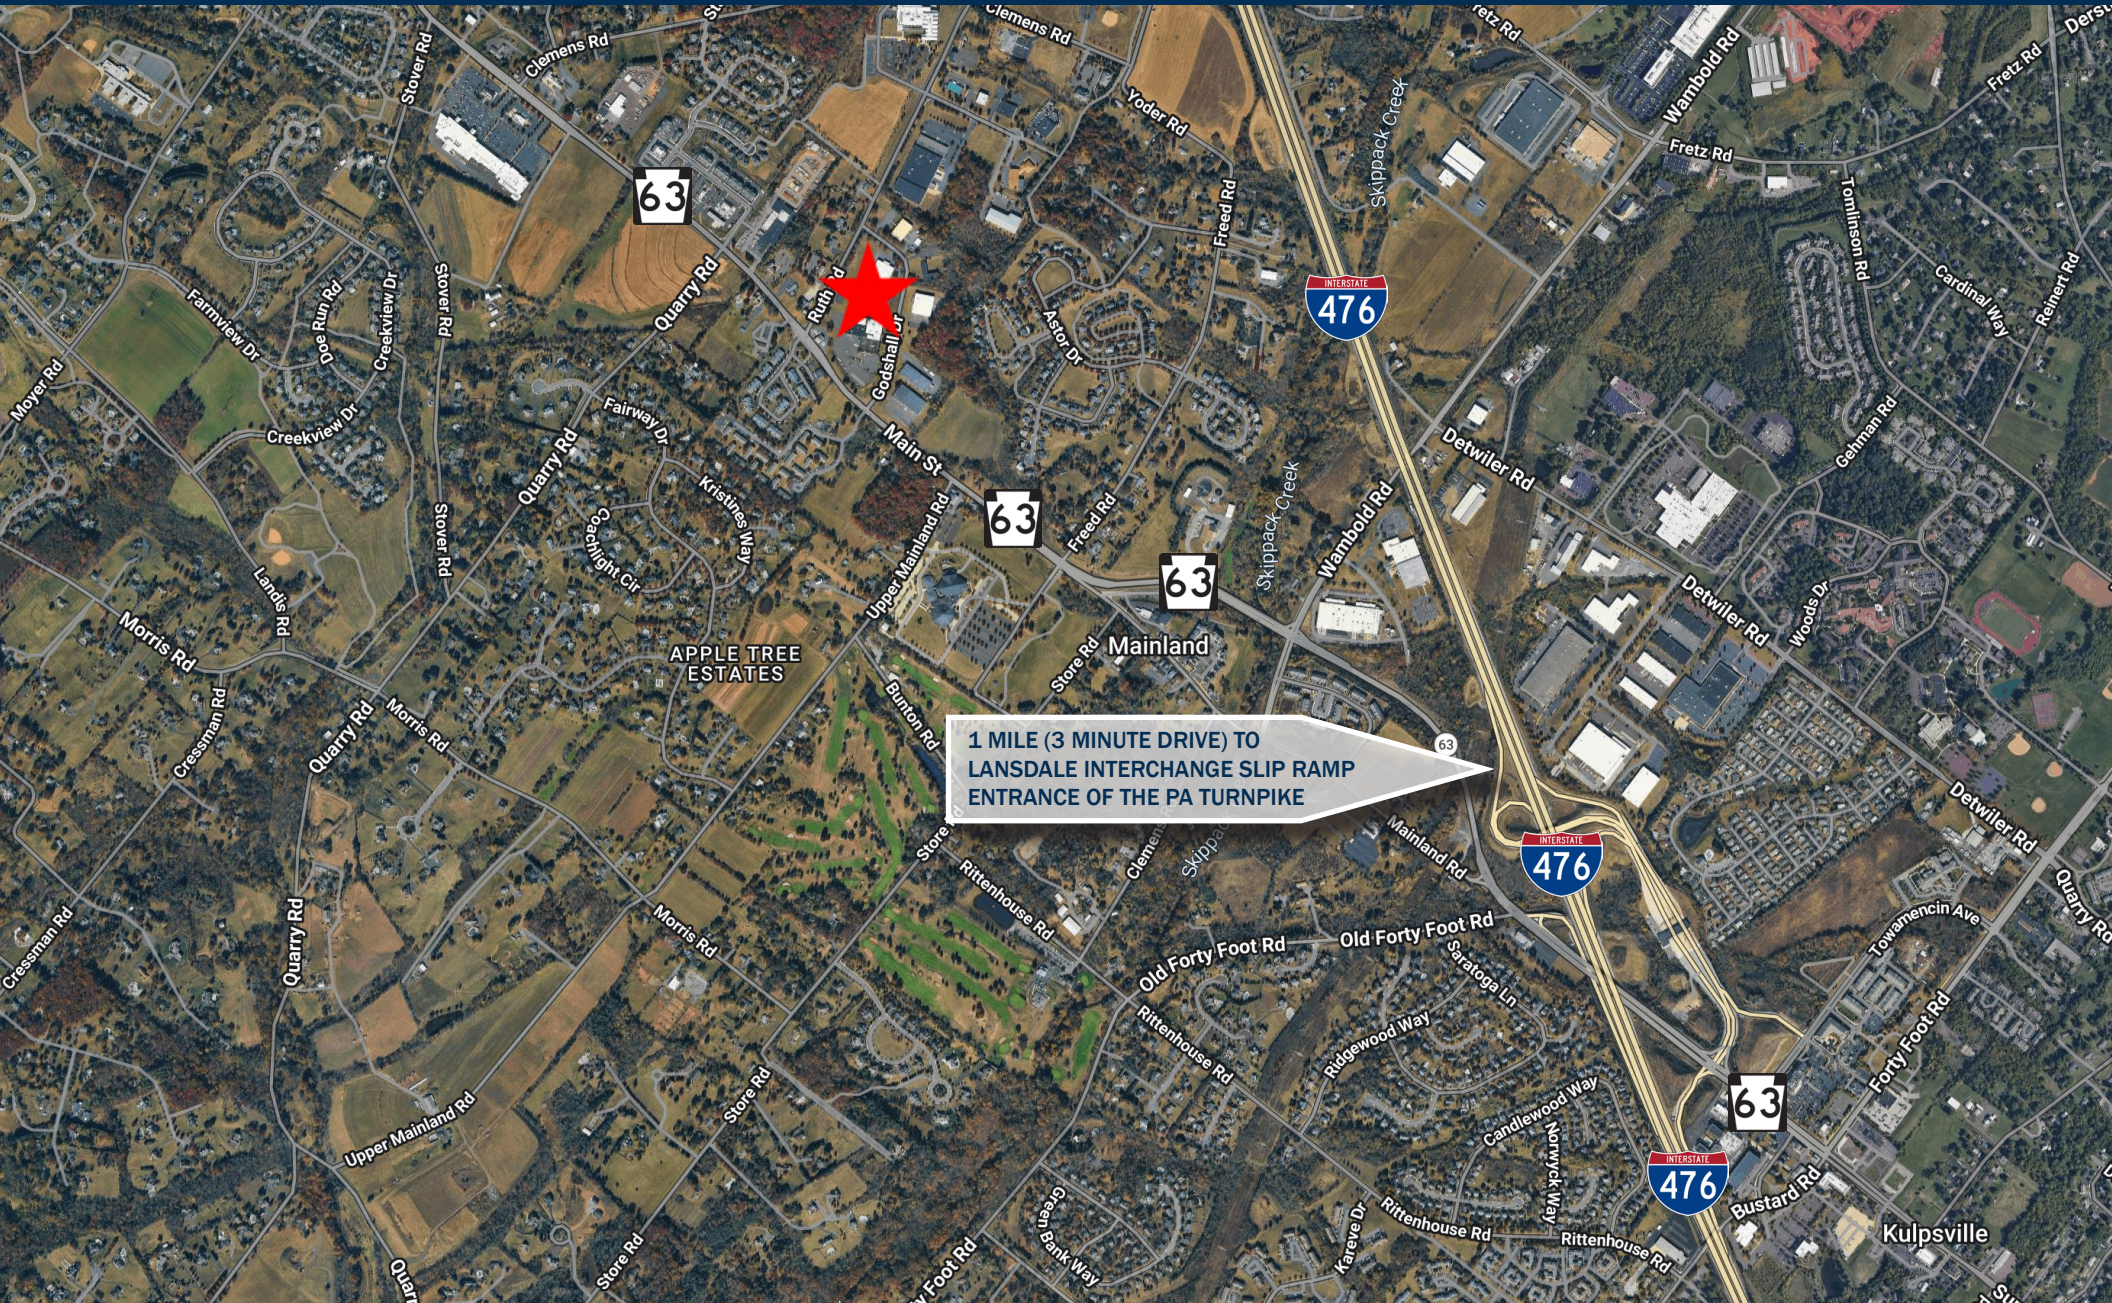

1 MILE (3 MINUTE DRIVE) TO
LANSDALE INTERCHANGE SLIP RAMP
ENTRANCE OF THE PA TURNPIKE

FLOOR PLAN

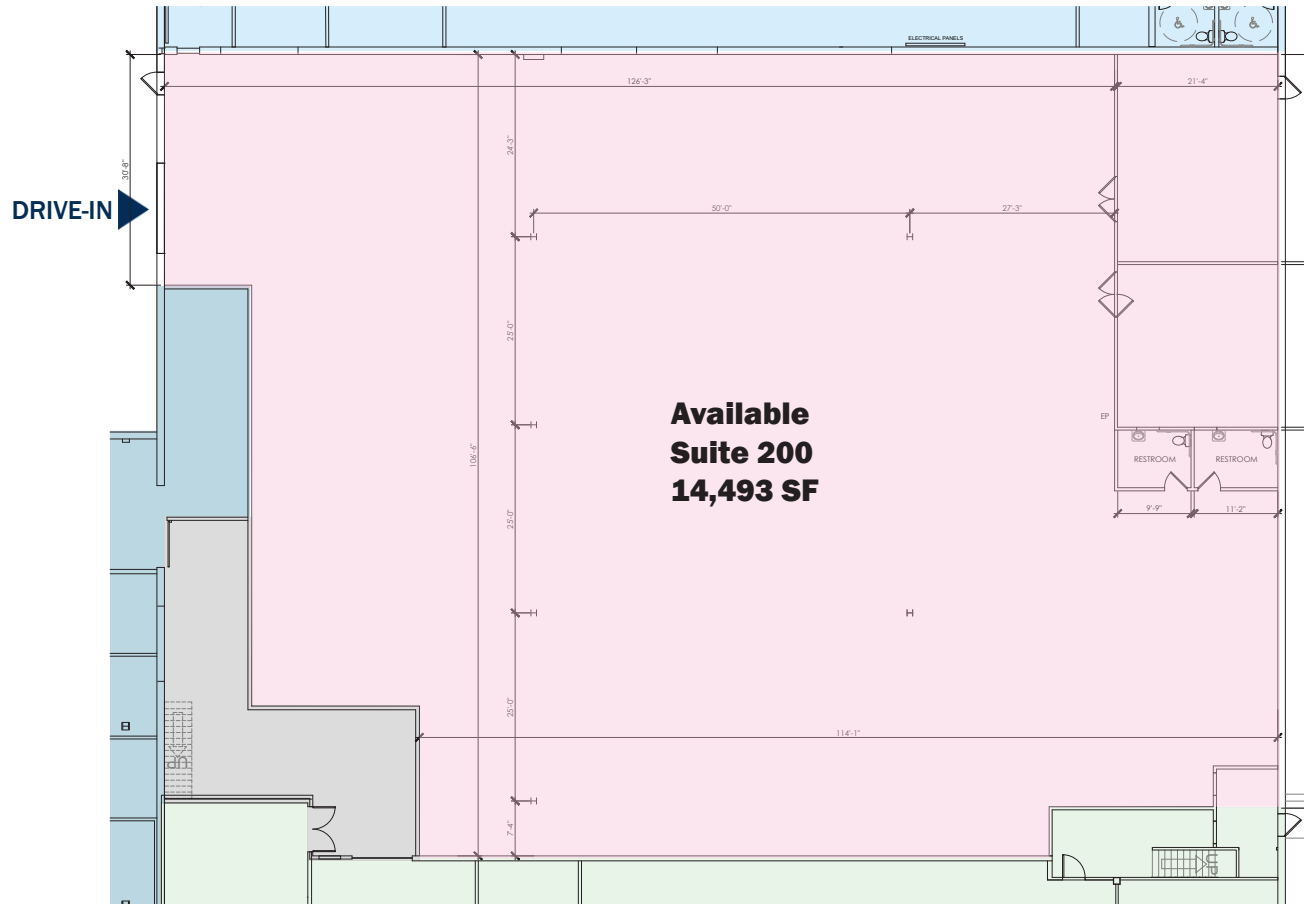

EXISTING FLOOR PLAN
SCALE: 1/8" = 1'-0"



KEY PLAN - NTS

PHOTOS



ABOUT VELOCITY



Velocity Venture Partners is a leading developer of industrial real estate throughout the Northeastern Region of the United States and one of the largest owners of industrial space in the region. The firm devotes its time exclusively to industrial & conversion-to-industrial (office/lab/retail to industrial) assets that are located close to densely populated suburban corridors and major transportation arteries.

Velocity has built and maintained a vast network of debt and equity relationships, streamlining the internal funding process for each new acquisition. In addition, the firm's size and nimble approach enables quicker decision making & actions compared to competitors - ranging from acquisitions to leasing, to capex and cosmetic work on newly acquired assets. As a fully integrated firm - with internal infrastructure ranging from construction to property management - Velocity delivers an unmatched approach to strategic industrial acquisitions and asset management. The firm, founded in 2017, currently owns and manages over 8 million square feet of industrial space in the Greater Northeast region - a portfolio comprising more than 350 tenants and 100 properties. The company is led by Gloucester County NJ native, Tony Grelli and Montgomery County PA native, Zach Moore.

VELOCITY VENTURE PARTNERS, LLC | ONE BELMONT AVENUE, SUITE 520 | BALA CYNWYD PA, 19004-1608 | PHONE: (610) 382-5400

This brochure is intended for marketing purposes only, is not intended to be complete in all respects, and is provided solely as a convenience for the recipient. Any and all statements, information, and/or drawings contained herein should be independently verified by any recipient of the brochure wishing to rely on same. Neither Velocity Venture Partners LLC ("VVP") nor its owners, principals, subsidiaries, affiliates, members, employees, representatives, or agents (collectively, the "WP Parties") make any claim as to the truth, completeness, and/or accuracy of the contents herein and all VVP Parties hereby expressly disclaim any and all such representations and warranties, both express and implied. The recipient of this brochure waives any and all claims against the VVP Parties arising from and/or relating to the brochure. Any and all intellectual property rights pertaining to any statements, information, and/or drawings in this brochure created by or on behalf of VVP are the sole and exclusive property of VVP. This brochure and the contents herein including, but not limited to, any drawings may not be duplicated, published sold, and/or distributed in part or in whole without the prior written consent of WP.