

Crescent Business Center Expansion

±200,000 Total SF Light Industrial Expansion
Immediate I-95 Access
Building Sizes: 32,400 - 72,000 SF (Will Demise)

Building 6 Delivered (Available for Occupancy)
Buildings 8-9 (Now Pre-Leasing)

10382 - 10400 Lakeridge Parkway
Hanover County, Virginia

2026 WINNER OF:
GRACRE INDUSTRIAL
PROJECT OF THE YEAR



THALHIMER



VIRGINIA BUSINESS
TOP PROJECT

Park Overview

LIGHT INDUSTRIAL

- Expansion of existing light industrial park along I-95 near Richmond, VA
- Four new shallow-bay light industrial buildings Available or Pre-Leasing, totaling 199,300 SF
- First two buildings delivered
- Five existing shallow-bay buildings totaling 262,256 SF
- Spaces available from 3,600-57,508 SF
- Located on Lakeridge Parkway with I-95 visibility at Sliding Hill interchange
- 3 miles from I-295; 8 miles from I-64
- Superior access to Richmond and Norfolk (Sixth largest port in U.S.)
- 25 minutes to downtown, Richmond International Airport and Innsbrook
- Convenient to new retail, restaurants & regional mall

TOTAL SF	198,833 SF
DELIVERED	Building 6 - 57,508 Total SF (Available for Occupancy)
NO. OF EXISTING BUILDINGS	5
CLEAR HEIGHT	20' - 24'
LOADING	Docks & drive-ins
ZONING	M-1
POWER	277/480



Site Plan

	TOTAL SF AVAILABLE	CLEAR HEIGHT
BUILDING 6	57,508 SF	24'
BUILDING 8	39,600 SF	20'
BUILDING 9	55,300 SF	24'



CRESCENT BUSINESS CENTER

Buildings 6 and 9


Site Plan

10400 Lakeridge Parkway

Building 6	DELIVERED
Total SF	57,508 SF AVAILABLE
Clear Height	24' clear
Parking Ratio	1:1000
Docks	16 - 9'x10'
Drive-ins	2
Power Service	2000 amp 480 volt 3 phase service
Truck Court Depth	180'
Column Spacing	40' x 45' (typ. bay size 7,200 SF)

10390 Lakeridge Parkway

Building 9	NOW PRE-LEASING
Total SF	55,300 SF AVAILABLE
Clear Height	24' clear
Parking Ratio	1:1000
Docks	16 - 9'x10'
Drive-ins	2
Power Service	2000 amp 480 volt 3 phase service
Truck Court Depth	108' - 138'
Column Spacing	40' x 45' (typ. bay size 5,200 or 6,000 SF)

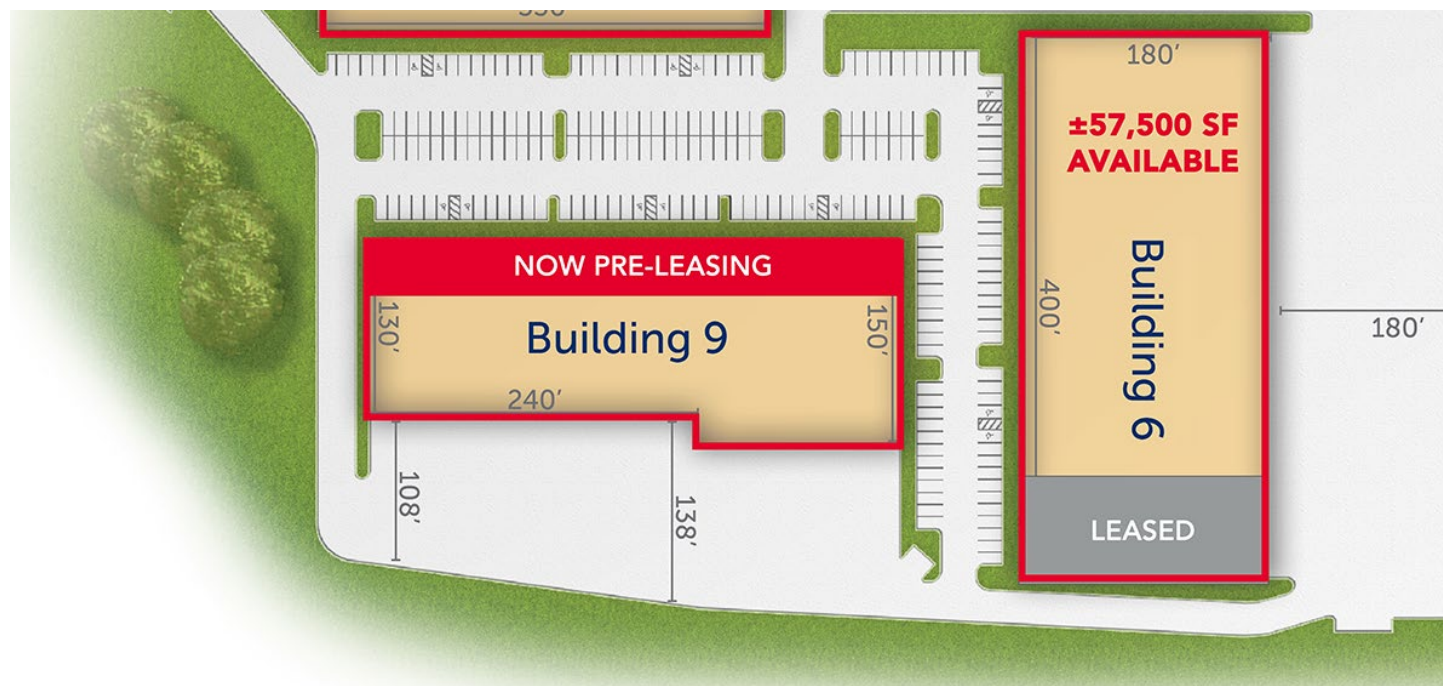

CRESCENT BUSINESS CENTER

Buildings 7 and 8


10382 Lakeridge Parkway

Building 7	FULLY LEASED
Clear Height	20' clear
Parking Spaces	52 total
Docks	1 - 9'x10'
Power Service (to the building)	1600 amp 208 volt 3 phase
Truck Court Depth	155'
Column Spacing	30'x40' (typ. bay size 3,600 SF)

10386 Lakeridge Parkway

Building 8	NOW PRE-LEASING
Total SF	39,600 SF AVAILABLE
Clear Height	20' clear
Parking Spaces	62
Docks	11 - 9'x10'
Drive-ins	Can be ramped
Power Service	1600 amp 208 volt 3 phase service
Truck Court Depth	155'
Column Spacing	30'x40' (typ. bay size 3,600 SF)

Site Plan

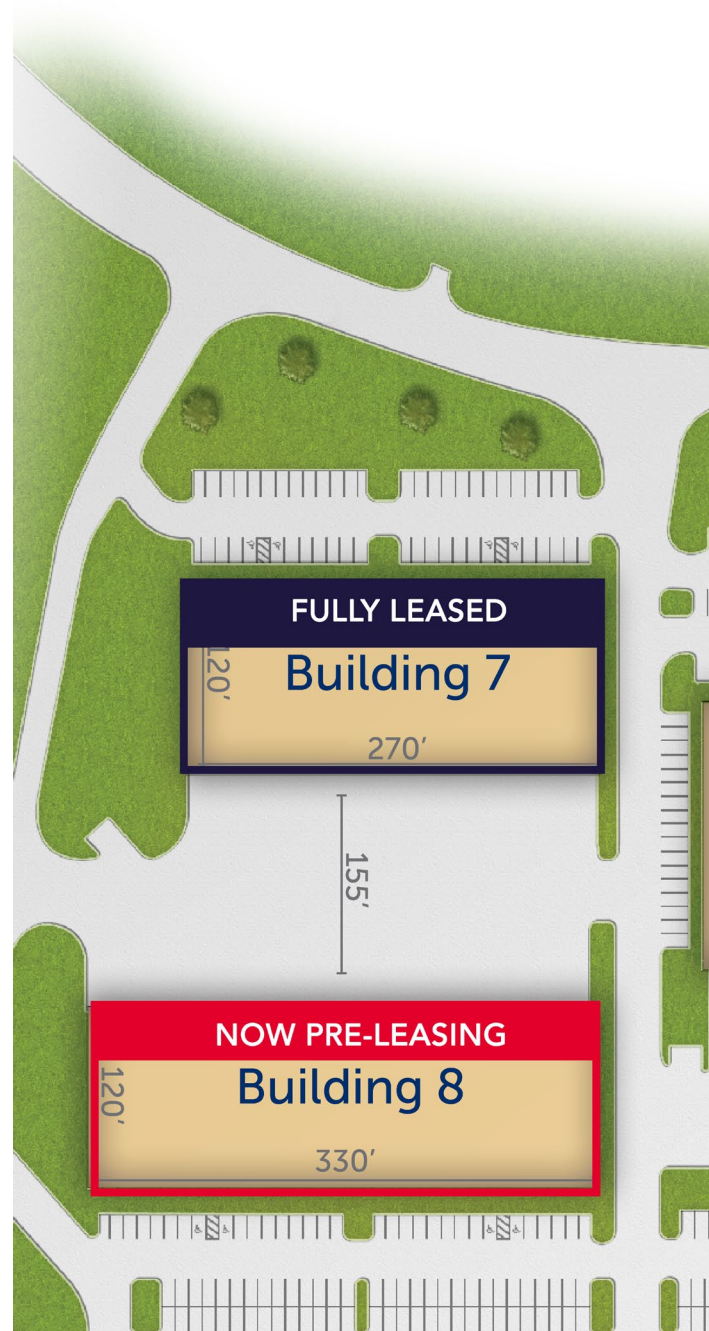



Crescent Business Center



CRESCENT BUSINESS CENTER

PREMIER LOCATION & ACCESSIBILITY

Crescent Business Center is positioned in a premier location, adjacent to Interstate 95.

 **INTERSTATE 95** 1.8 MILES

 **INTERSTATE 295** 5.0 MILES

 **INTERSTATE 64** 9.0 MILES

**RICHMOND INTERNATIONAL
AIRPORT - 21 MILES**

RICHMOND CBD - 13.9 MILES

**5.0 MILES
TO I-295**

**1.8 MILES
TO I-95**



**CUSHMAN &
WAKEFIELD**

THALHIMER

**merriott
PROPERTIES**

Crescent Business Center

DEMOGRAPHICS

(20 MILE RADIUS)



POPULATION WITHIN 150 MILES
30,890,812



AVERAGE HOUSEHOLD
INCOME
\$111,393



TOTAL BUSINESSES
1,061,983



UNEMPLOYMENT RATE
2.9%



EDUCATION ATTAINMENT

HIGH SCHOOL	17.7%
ASSOC. DEGREE	7.0%
BACH. DEGREE	30.2%
GRAD. DEGREE	20.0%

DISTANCE	POPULATION
1 Hr 45 Min	4.5M
3 Hr 30 Min	14.2M
5 Hr	17.94M

Crescent Business Center

SCOTT DOUGLAS
Senior Vice President
804 697 3422
scott.douglas@thalhimer.com

GRAHAM STONEBURNER, SIOR
Executive Vice President
804 344 7159
graham.stoneburner@thalhimer.com



THALHIMER



Independently Owned and Operated / A Member of the Cushman & Wakefield Alliance

Cushman Wakefield | Thalhimer © 2026. No warranty or representation, express or implied, is made to the accuracy or completeness of the information contained herein, and same is submitted subject to errors, omissions, change of price, rental or other conditions, withdrawal without notice, and to any special listing conditions, imposed by the property owner(s). As applicable, we make no representation as to the condition of the property (or properties) in question.