

# Branch


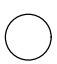



THE CONTRACTOR SHALL VERIFY ALL DIMENSIONS AND EXISTING SITE CONDITIONS ON SITE AND REPORT ANY DISCREPANCIES IN WRITING BEFORE PROCEEDING WITH ANY AND ALL WORK. THIS PLAN IS APPROVED ONLY FOR WORK INDICATED. ALL OTHER MATTERS SHOWN ARE NOT TO BE RELIED UPON OR TO BE CONSIDERED AS EITHER BEING APPROVED OR IN ACCORDANCE WITH APPLICABLE CODES.


## PROJECT INFO

369 PINE ST

MULTI SUITE  
SAN FRANCISCO, CA

## FURNITURE LEGEND

-  **DUO STANDING DESK 48"**  
TOP: WHITE  
QTY: 5
-  **MEETING TABLE**  
TOP: WHITE  
QTY: 1
-  **MEETING BOOTH**  
COLOR: WHITE  
QTY: 2
-  **ERGONOMIC CHAIR**  
COLOR: BLACK/BLACK  
QTY: 5
-  **SOFTSIDE CHAIR**  
FABRIC: OVERCAST  
QTY: 3

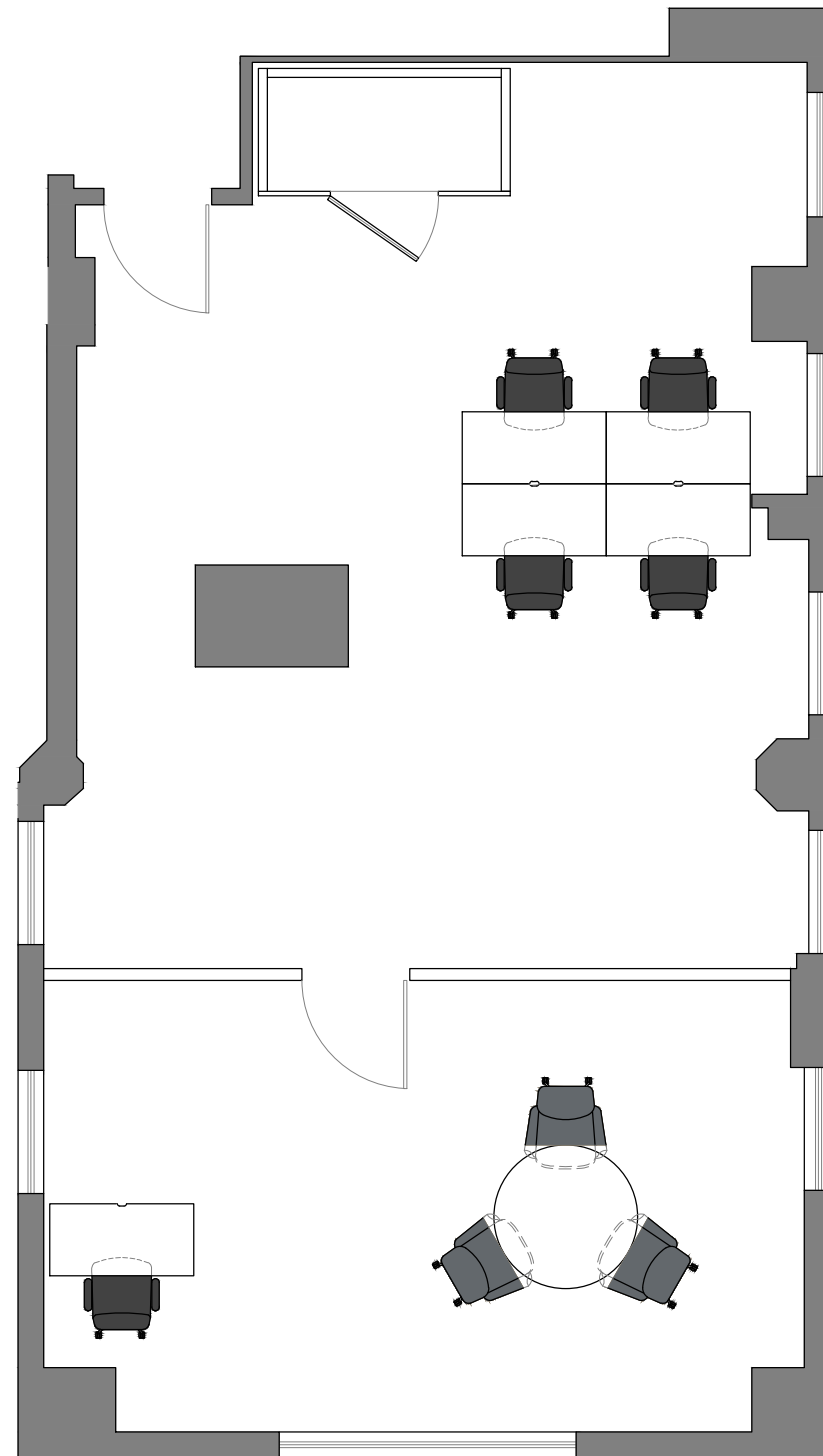

SUITE 622

## SHEET INFO

## FURNITURE PLAN

DATE: 11/3/25  
SCALE: 3/16" = 1'-0"