

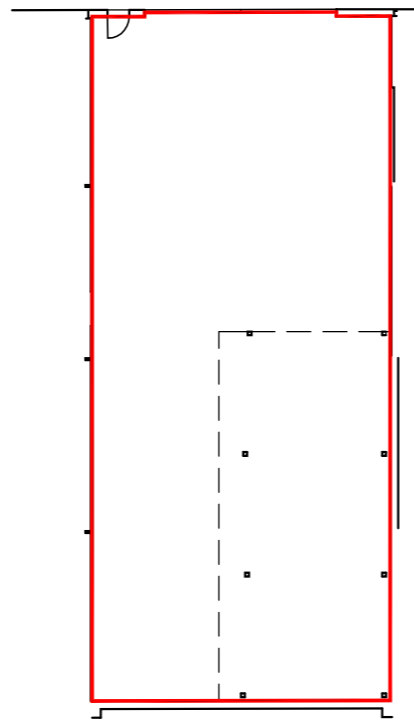


LOCATION PLAN
SCALE 1:1250

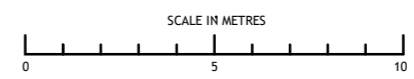

UNIT 9A GROUND FLOOR
143.31 SQ M
1542.58 SQ FT

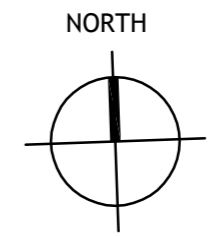

LEGEND

ABBREVIATIONS	
B	BOLLARD
BGE	BRICK ON EDGE
BOX	BOXING
BT	BRITISH TELECOM
B/W	BRICK WALL
CATV	CABLE TELEVISION
CF	CEILING FALL
CL	COVER LEVEL
CONC	CONCRETE FINISH
COJ	COVER ORIGIN UNKNOWN
CPD	CUPBOARD
DK	DROP KERB
DL	DERIVED LEVEL
ELEC.	ELECTRICAL
ER	EARTHING ROD
F/B	FLOWER BED
FAR	FLAT ASPHALT ROOF
G	GILLY
GV	GAS VALVE
HLW	HIGH LEVEL WINDOW
IC	INSPECTION COVER
L/L	LOW LEVEL
LP	LAMP POST
MH	MANHOLE
O/H	OVER HEAD POST
P/L	PAVEMENT LIGHT
RAD	RADIATOR
RE	RODDING EYE
RS	ROAD SIGN
RSJ	ROLLED STEEL JOIST
RSS	ROLLED STEEL STANCHION
RWP	RAIN WATER PIPE
SC	STOP COCK
SP	SIGN POST
SVP	SOIL VENT PIPE
TL	TRAFFIC LIGHT
TN	TREE NUMBER
TP	TELEPHONE POLE
UTL	UNABLE TO LEFT
VP	VENT PIPE
VTF	VINYL TILED FLOOR
WC	WATER CLOSET
WHS	WASH HAND BASIN
WV	WATER VALVE
Ø	DIAMETER
---	OVERHEAD DETAIL
- - - - -	BARRIER OR FENCE
- · - · -	CHANGE IN SURFACE
⋈	GATE
⊠	SURVEY STATION

HEIGHTS	
C	HEIGHT FROM FLOOR TO CILL
H	HEIGHT FROM CILL TO HEAD
SP	HEIGHT FROM FLOOR TO SPRING OF ARCH
AH	HEIGHT FROM FLOOR TO HEAD OF ARCH
⊙	HEIGHT TO CEILING, BEAM OR DOOR
⊕	STRUCTURAL CEILING HEIGHT
F/C	FALSE CEILING HEIGHT
DL	DEDUCED LEVEL DERIVED FROM PLUS MEASUREMENTS
Ø	DIAMETER(mm)
S	SPREAD(mm) diameter
H	HEIGHT(mm)
ALL TREE HEIGHTS SHOWN IN (mm)	

3sixty
measurement
LAND & MEASURED BUILDING SURVEYORS

LONDON
CHINA WORKS,
BLACK PRINCE ROAD
LONDON SE1 7SJ
Tel: 020 7637 2930
Fax: 020 7637 2931
E-mail: info@3sixtymeasurement.co.uk
Website: www.3sixtymeasurement.co.uk

Client:	PETCHEY INDUSTRIAL HOLDINGS LTD	
Project:	GREYS GREEN BUSINESS PARK	
Drawing:	UNIT 9A, LEASE PLAN	
Date:	Scale:	Drawn By:
APRIL 2021	A3@1:200	AP
		Checked By:
		RJT
Project No:	Drawing No:	Revision:
20456	-L09A	