


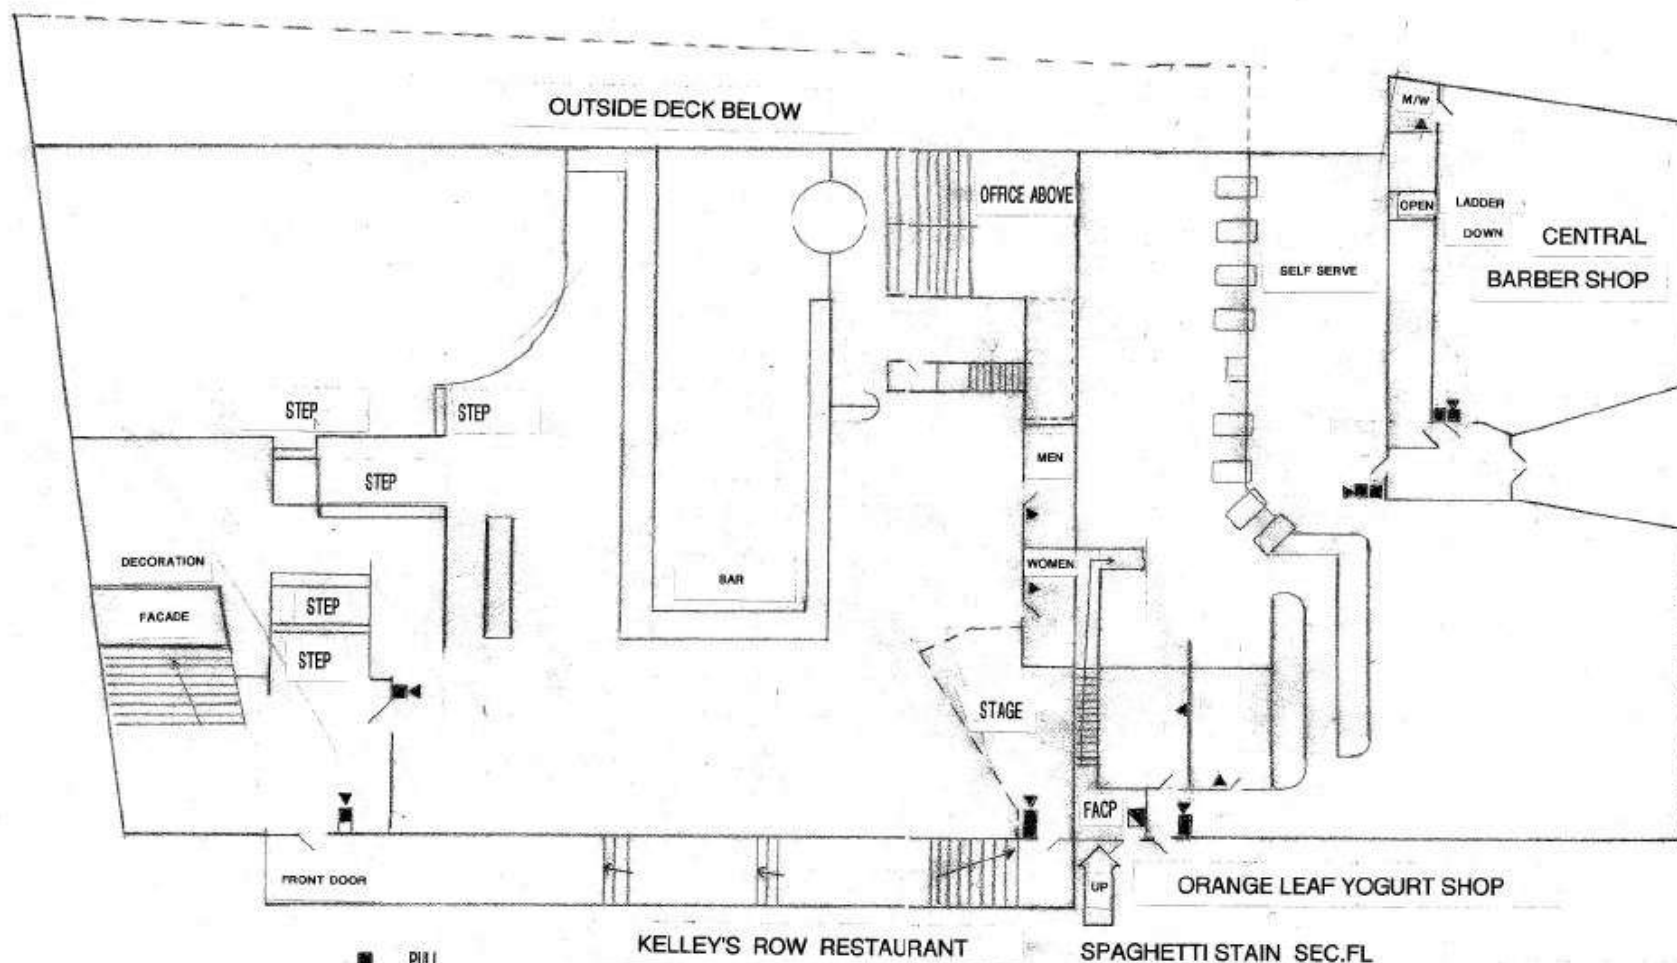


- PULL
- HORN / STROBE
- ▲ STROBE
- ▶ WATER FLOW SW.
- JB JUNCTION BOX
- F.A.C.P.

PHASE ONE
REPRESENTATIVE

421 CENTRAL AVE.DOVER N.H.

SCALE	NTS	APPROVED BY	DRAWN BY
DATE	10/31/13		RJA
STAT SECURITY SYSTEMS		REVISIONS	
		SS 421 2 OF 3	
		DRAWING NUMBER	

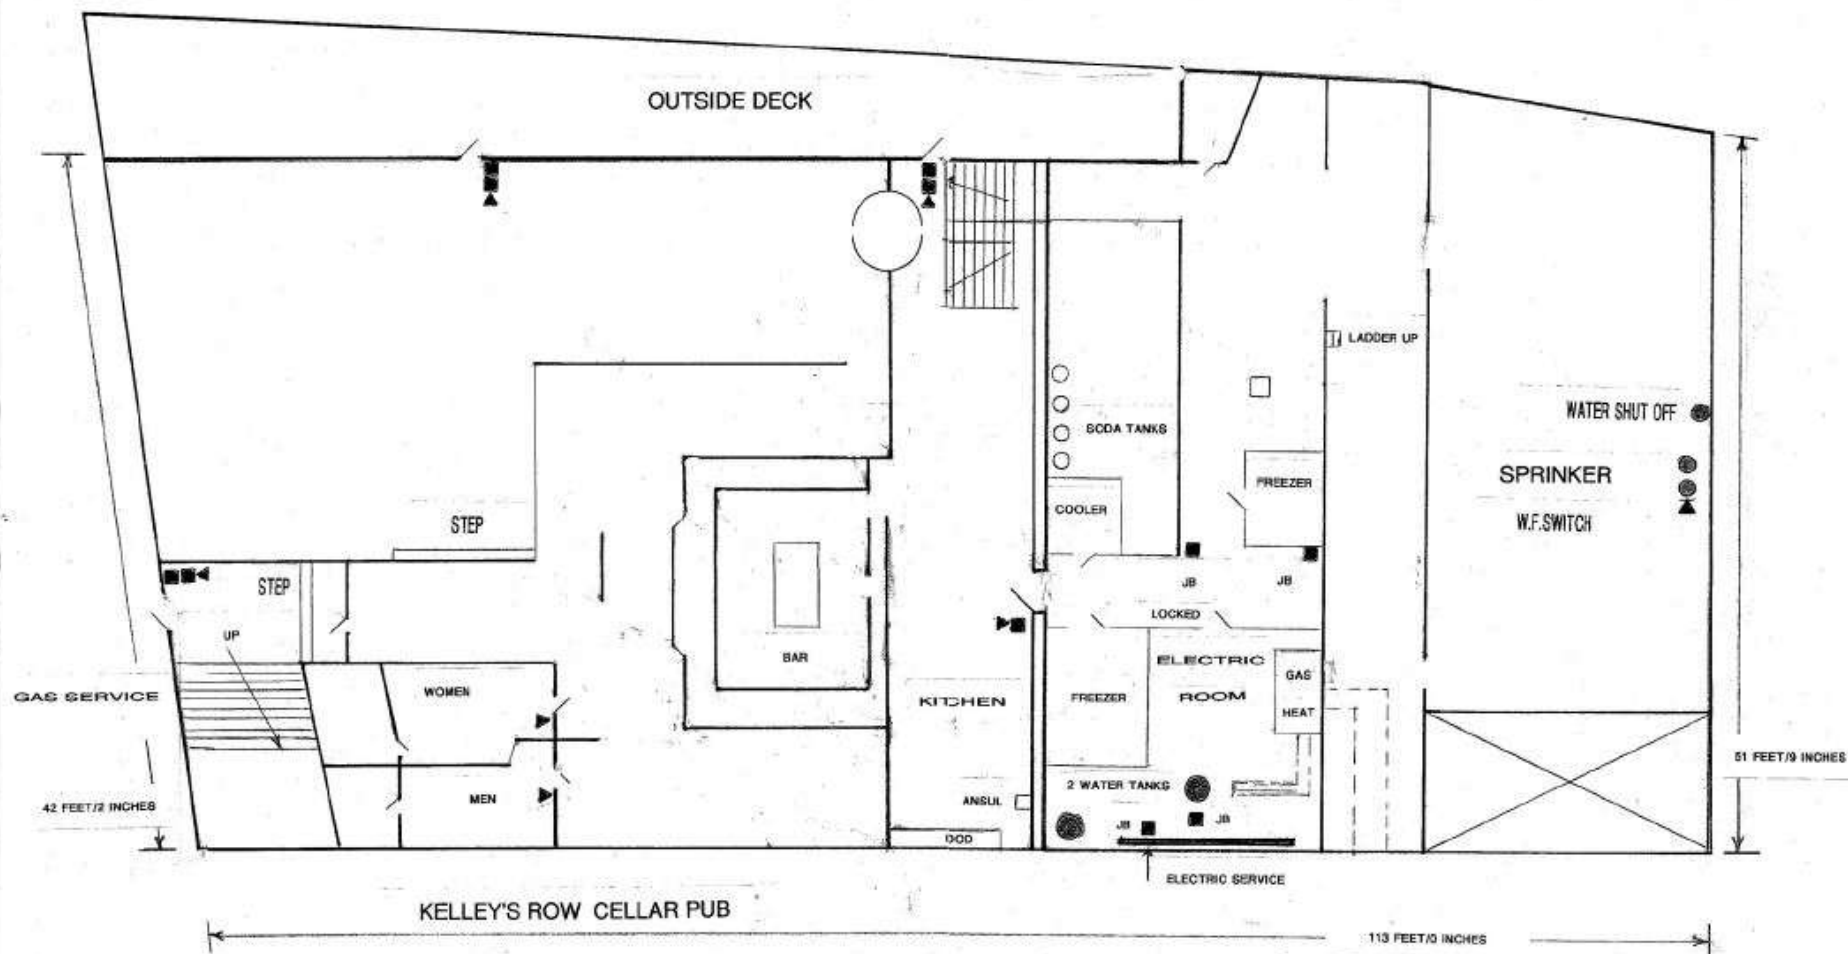

KELLEY'S ROW CELLAR PUB

- PULL
- HORN / STROBE
- ▲ STROBE
- ▶ WATER FLOW SW.
- JB JUNCTION BOX
- 2 GAS WATER TANKS

PHASE ONE
REPRESENTATIVE

421 CENTRAL AVE. DOVER N.H.

SCALE: NTS	APPROVED BY:	DESIGNED BY: RJA
DATE: 10/31/13		REVISED:
STAT SECURITY SYSTEMS		
SS 421.1 OF 3		