


Door Schedule			
Mark	Width	Height	Comments
104A	3' - 0"	7' - 0"	FLUSH WOOD DOOR; PAINTED - COORDINATE HARDWARE WITH OWNER
102A	3' - 0"	7' - 0"	FLUSH WOOD DOOR; PAINTED - COORDINATE HARDWARE WITH OWNER
103A	3' - 0"	7' - 0"	FLUSH WOOD DOOR; PAINTED - COORDINATE HARDWARE WITH OWNER
105A	3' - 0"	7' - 0"	FLUSH WOOD DOOR; PAINTED - COORDINATE HARDWARE WITH OWNER
107A	3' - 0"	7' - 0"	FLUSH WOOD DOOR; PAINTED - COORDINATE HARDWARE WITH OWNER


** REPLACE DOOR HARDWARE AT EXISTING DOORS (WC AND STORAGE) TO MATCH NEW HARDWARE SELECTED BY OWNER

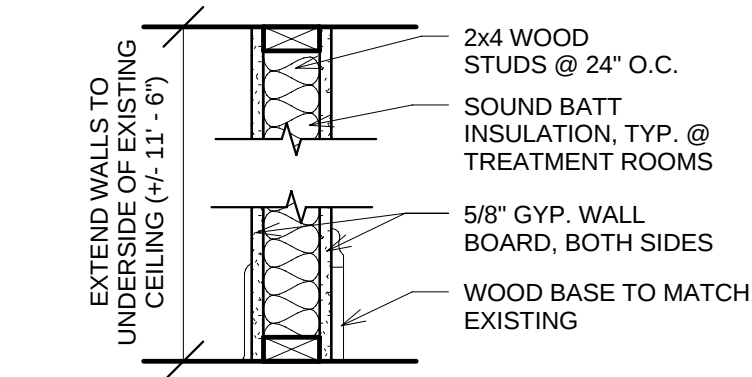

** COORDINATE WITH OWNER ABOUT INSTALLING RUBBER WALL BASE @ TREATMENT ROOMS

3 TYPICAL WALL
1" = 1'-0"

WALL LEGEND	
	EXISTING WALL
	DEMOLISHED WALL
	NEW WALL

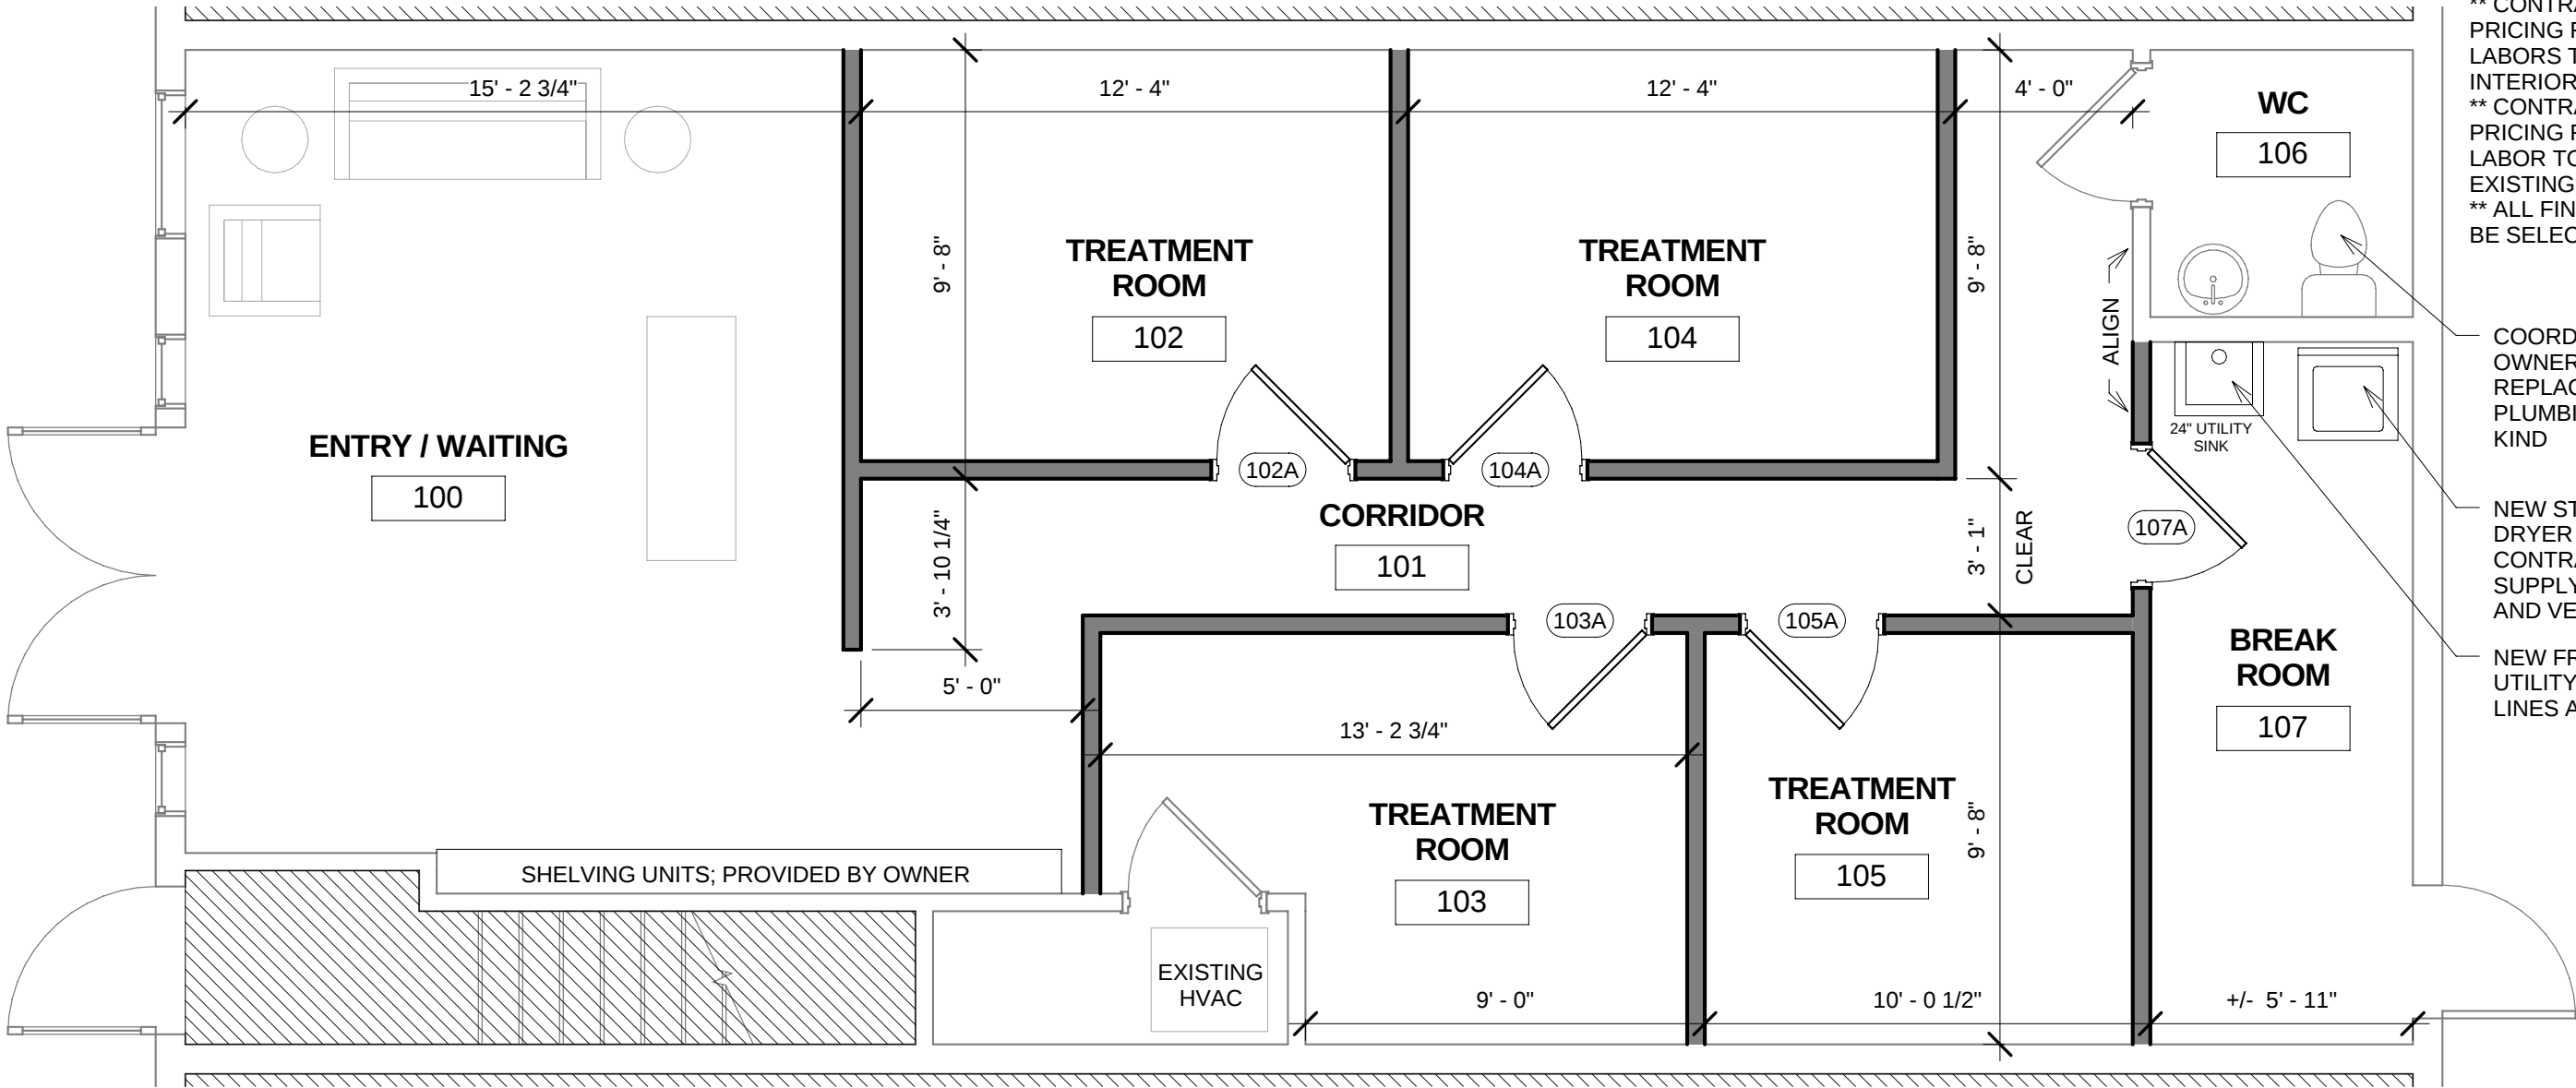

** CONTRACTOR SHALL PROVIDE PRICING FOR MATERIALS AND LABORS TO PATCH / PAINT ALL INTERIOR WALLS AND CEILINGS.
** CONTRACTOR SHALL PROVIDE PRICING FOR MATERIAL AND LABOR TO PAINT AND SEAL EXISTING CONCRETE FLOORING
** ALL FINAL PAINT COLORS TO BE SELECTED

COORDINATE WITH OWNER ABOUT REPLACING EXISTING PLUMBING FIXTURES IN KIND

NEW STACKED WASHER / DRYER LOCATION; CONTRACTOR TO RUN SUPPLY LINES, DRAINAGE AND VENTING

NEW FREESTANDING UTILITY SINK; RUN SUPPLY LINES AND DRAINAGE

PRICING SET - NOT FOR CONSTRUCTION

1 FLOOR PLAN
1/4" = 1'-0"



820 BARNARD STREET
SAVANNAH, GEORGIA 31401
PHONE: 985.264.7839
GA STATE LICENSE: RA014628

COMMERCIAL BUILD-OUT TO
1522 BULL STREET
SAVANNAH, GEORGIA 31401

FLOOR PLAN
06/26/2019

A100