



DOWNTOWN LOS ALTOS OFFICE SPACES


Suite 110: ±1,330 SF

Suite 230: ±1,354 SF

Suite 60: B&E Private Offices (Shared Conference/Reception)

Property Highlights:

- Garden Level with Windows
Looking into the Courtyard
- Private Offices, Open Office Space,
Conference Room, and Shared Kitchen
- Great Location for Financial, Venture
Capital, Attorneys, and Counselors
- Gateway to Downtown Los Altos with
Parking in the Adjacent Plaza
- Walk to all Downtown Amenities
- Call to Tour

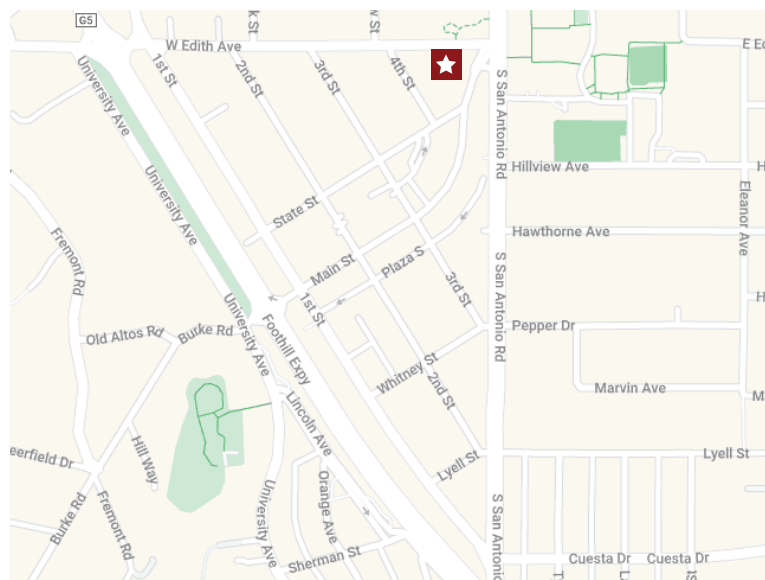

FLOOR PLAN: 1ST FLOOR

Suite 110: ±1,330 SF



Floor plan not to scale




- AVAILABLE
- SHARED
- LEASED
- PRIVATE BALCONIES

Scott O'Brien
Director
+1 650 320 0296
scott.obrien@cushwake.com
LIC #01339087

525 University Avenue, Suite 220
Palo Alto, CA 94301
main +1 650 852 1200
fax +1 650 618 8560
cushmanwakefield.com

FLOOR PLAN: 2ND FLOOR

Suite 230: $\pm$ 1,354 SF

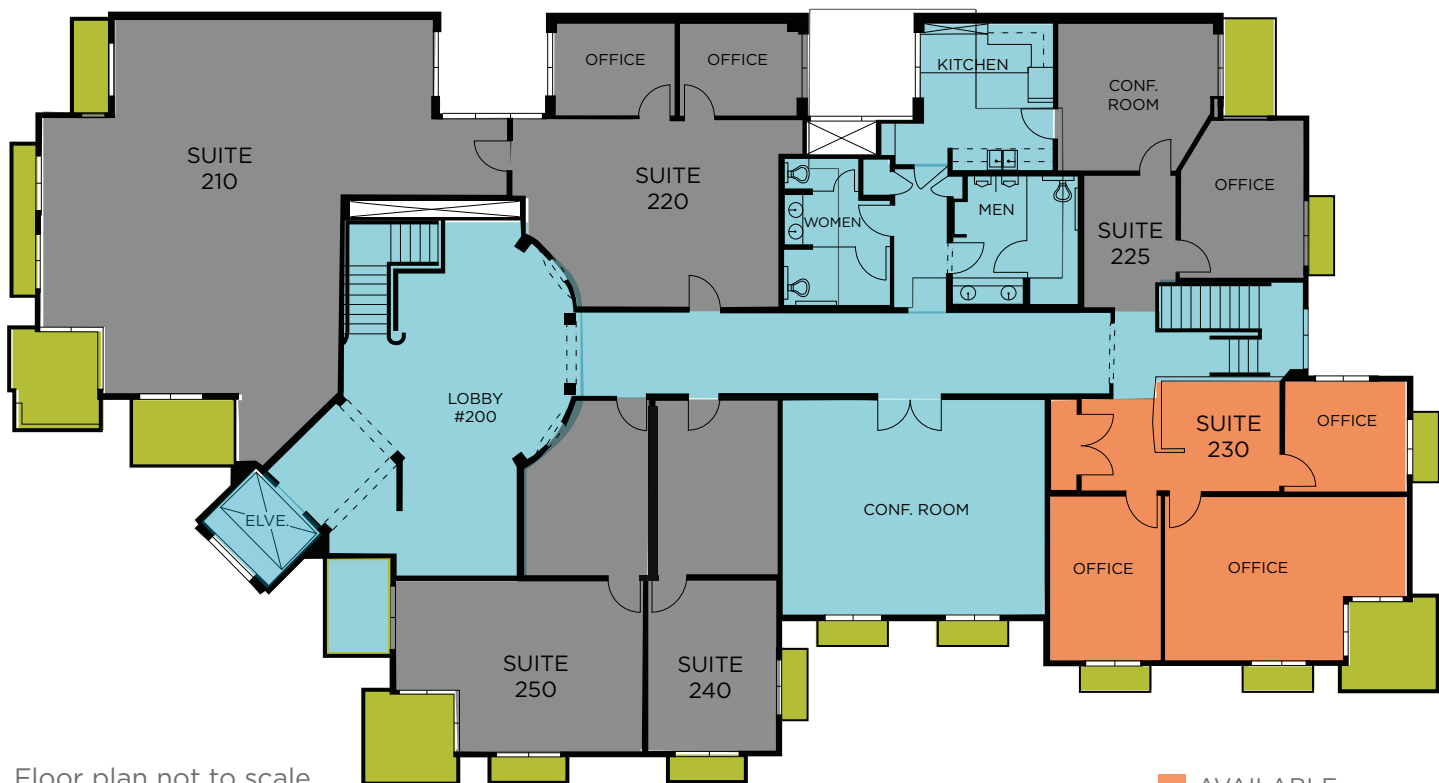

Floor plan not to scale

- AVAILABLE
- SHARED
- LEASED
- PRIVATE BALCONIES




Scott O'Brien
Director
+1 650 320 0296
scott.obrien@cushwake.com
LIC #01339087

525 University Avenue, Suite 220
Palo Alto, CA 94301
main +1 650 852 1200
fax +1 650 618 8560
cushmanwakefield.com

FLOOR PLAN: GARDEN LEVEL SPACE

Suite 60: Suites B & E Available

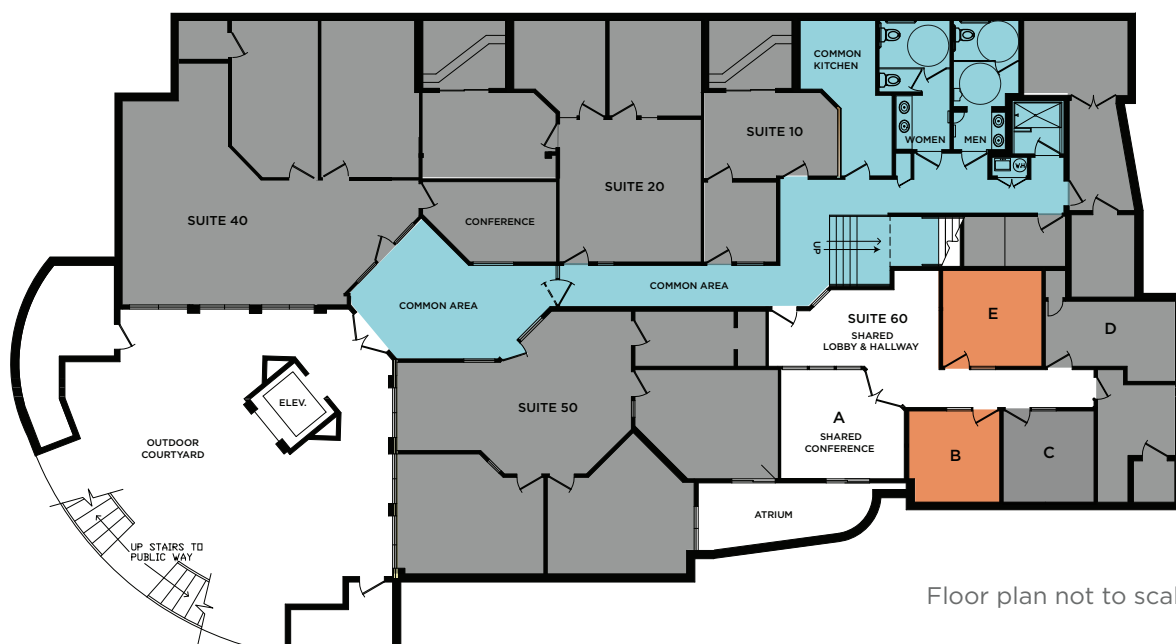

■ AVAILABLE
■ COMMON AREA
■ LEASED

Scott O'Brien
 Director
 +1 650 320 0296
 scott.obrien@cushwake.com
 LIC #01339087

525 University Avenue, Suite 220
 Palo Alto, CA 94301
 main +1 650 852 1200
 fax +1 650 618 8560
cushmanwakefield.com