



SterlingCRE
ADVISORS

Lease Brochure

Industrial Lease Opportunity

923 2nd Avenue North
Billings, Montana

±10,000 SF | Distribution/Warehouse

Exclusively listed by:

Claire Matten, CCIM | SIOR

Claire@SterlingCREadvisors.com

406.360.3102

Micheal Speidel

Coldwell Banker Commercial CBS

Michael@cbcmontana.com

406.601.9695





SterlingCRE
ADVISORS

Contents

(click to jump to section)

[Executive Summary](#)

[Property Details](#)

[Demographics](#)

[Brokerage Team](#)

[Limiting Conditions](#)

Opportunity Overview

SterlingCRE Advisors is pleased to present 923 2nd Avenue North, modern industrial building positioned in the thriving North Park Commercial District of Billings, Montana. This ±33,543 square foot property represents a prime opportunity, surrounded by a robust commercial corridor with immediate access to I-90 and Billings’ primary arterials.

Approximately ±10,000 square feet is available for occupancy. Strategically located with excellent visibility and access, the property is zoned Light Industrial (IL). The available space features two grade-level doors, one dock-high loading door, and ample parking and multiple points of ingress and egress.

Interactive Links

 [Link to Listing](#)


 [Street View](#)

Address	923 2nd Ave North, Billings, MT 59101
Lease Rate	\$8.50/SF, NNN
Property Type	Flex/Warehouse
Total Acreage	±1.018 Acres
Available Space	±10,000 SF
Loading	Two (2) grade level doors One (1) dock-high door

923 2nd Avenue North

\$8.50/SF NNN

Building SF	±33,543 SF ±26,307 SF Available
Geocode	03-1033-34-2-11-01-0000
Year Built/Renovated	1957; Remodeled 2000
Zoning	Light Industrial (L1)
Access	I-90; 2nd Ave North; North 10th Street
Services (separately metered)	City Water and Sewer; Northwestern Energy; Montana-Dakotas Utilities
Property Taxes	\$27,252.65 (2025)
Parking	Surface Parking
Loading	Grade Level (2); Dock-high (1)
Clear Height	16'+
Interstate Proximity	±0.50 miles away

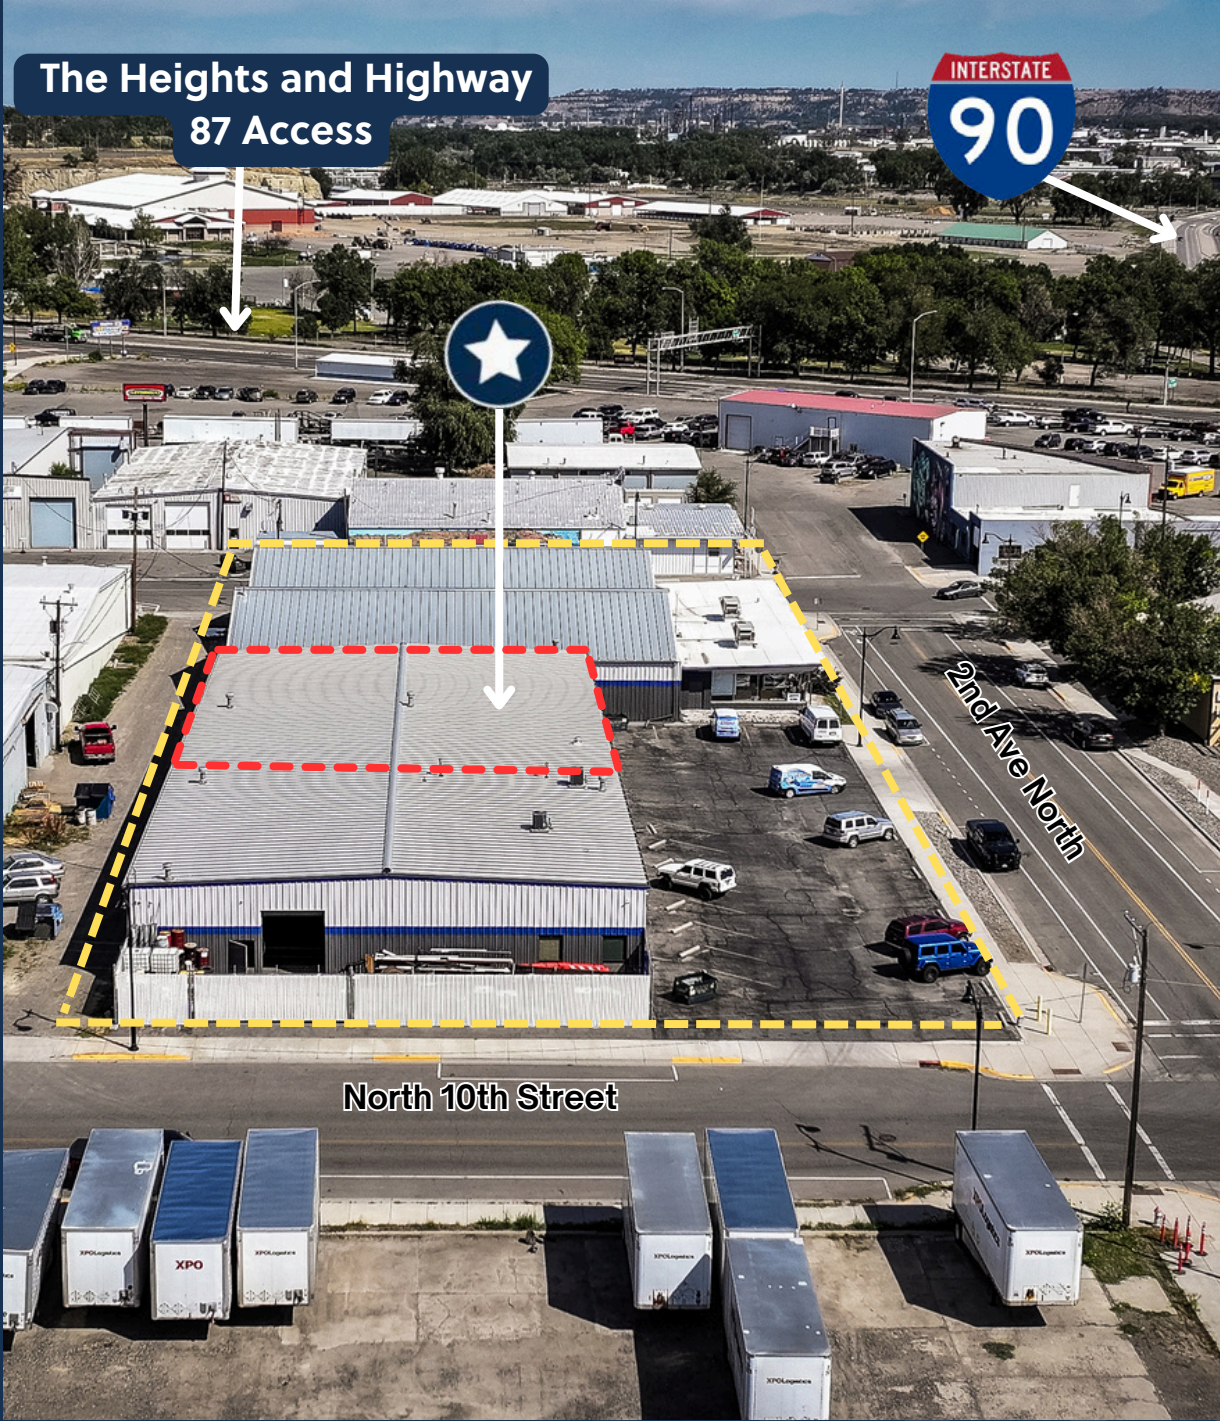



Attractive in-fill location with close proximity to I-90 and Main Street



Professionally managed and well-maintained including several recent capital improvements



Dedicated parking, storage, and multiple ingress/egress points



Space includes multiple loading options including two grade level and one dock-high

LOCATION



SterlingCRE
ADVISORS




3rd Ave North

2nd Ave North


North 9th St

The Heights and Highway
87 Access



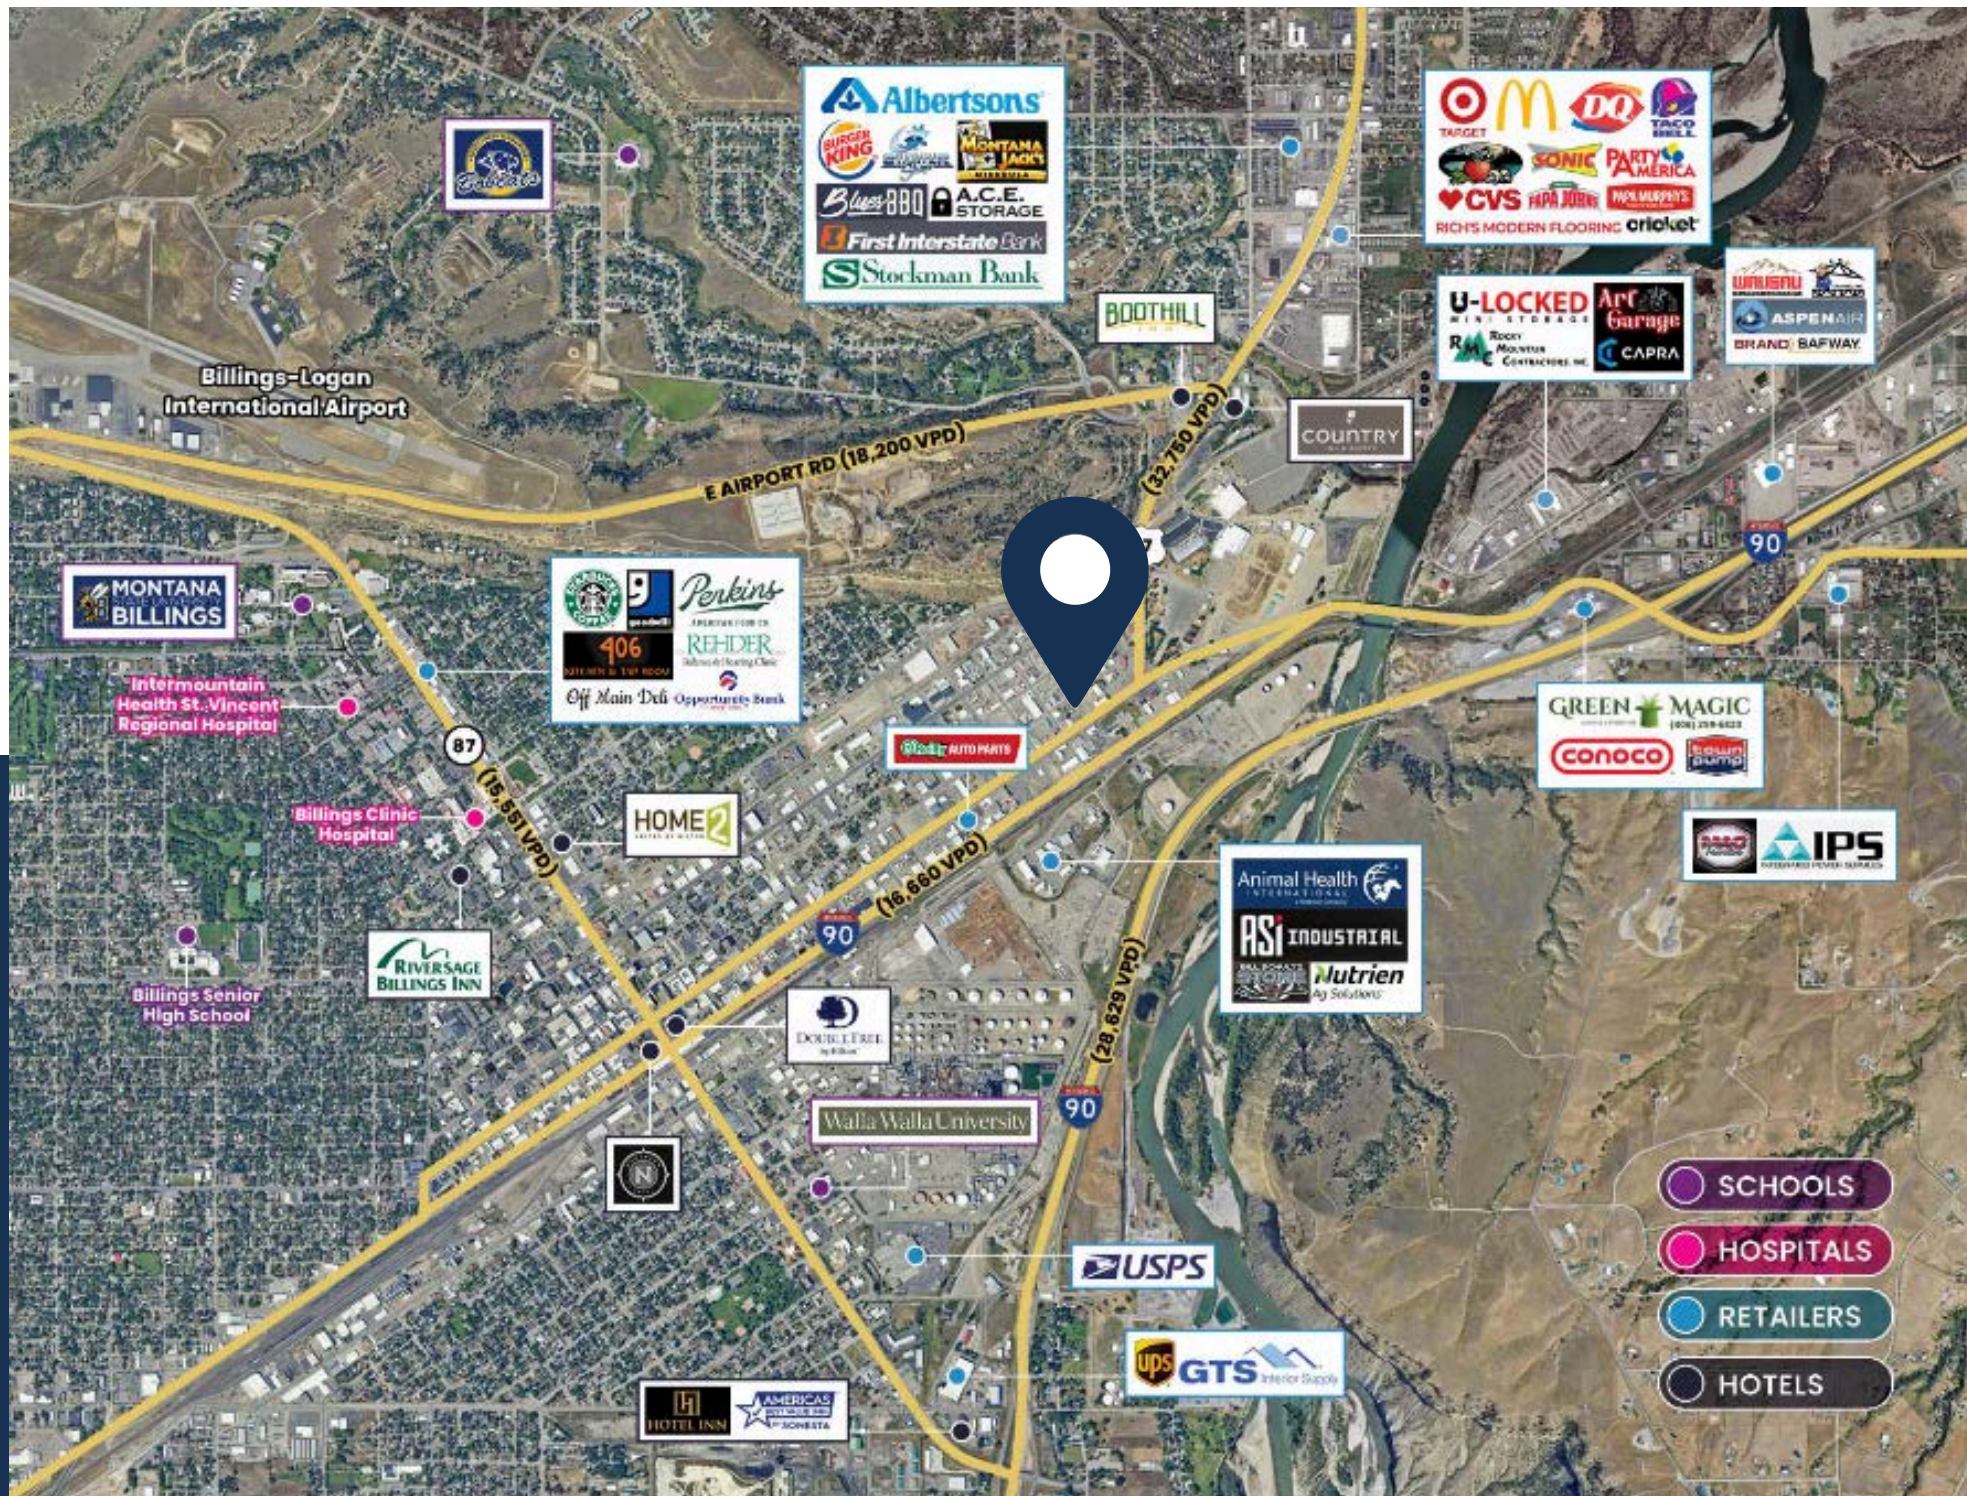

Retailer Map

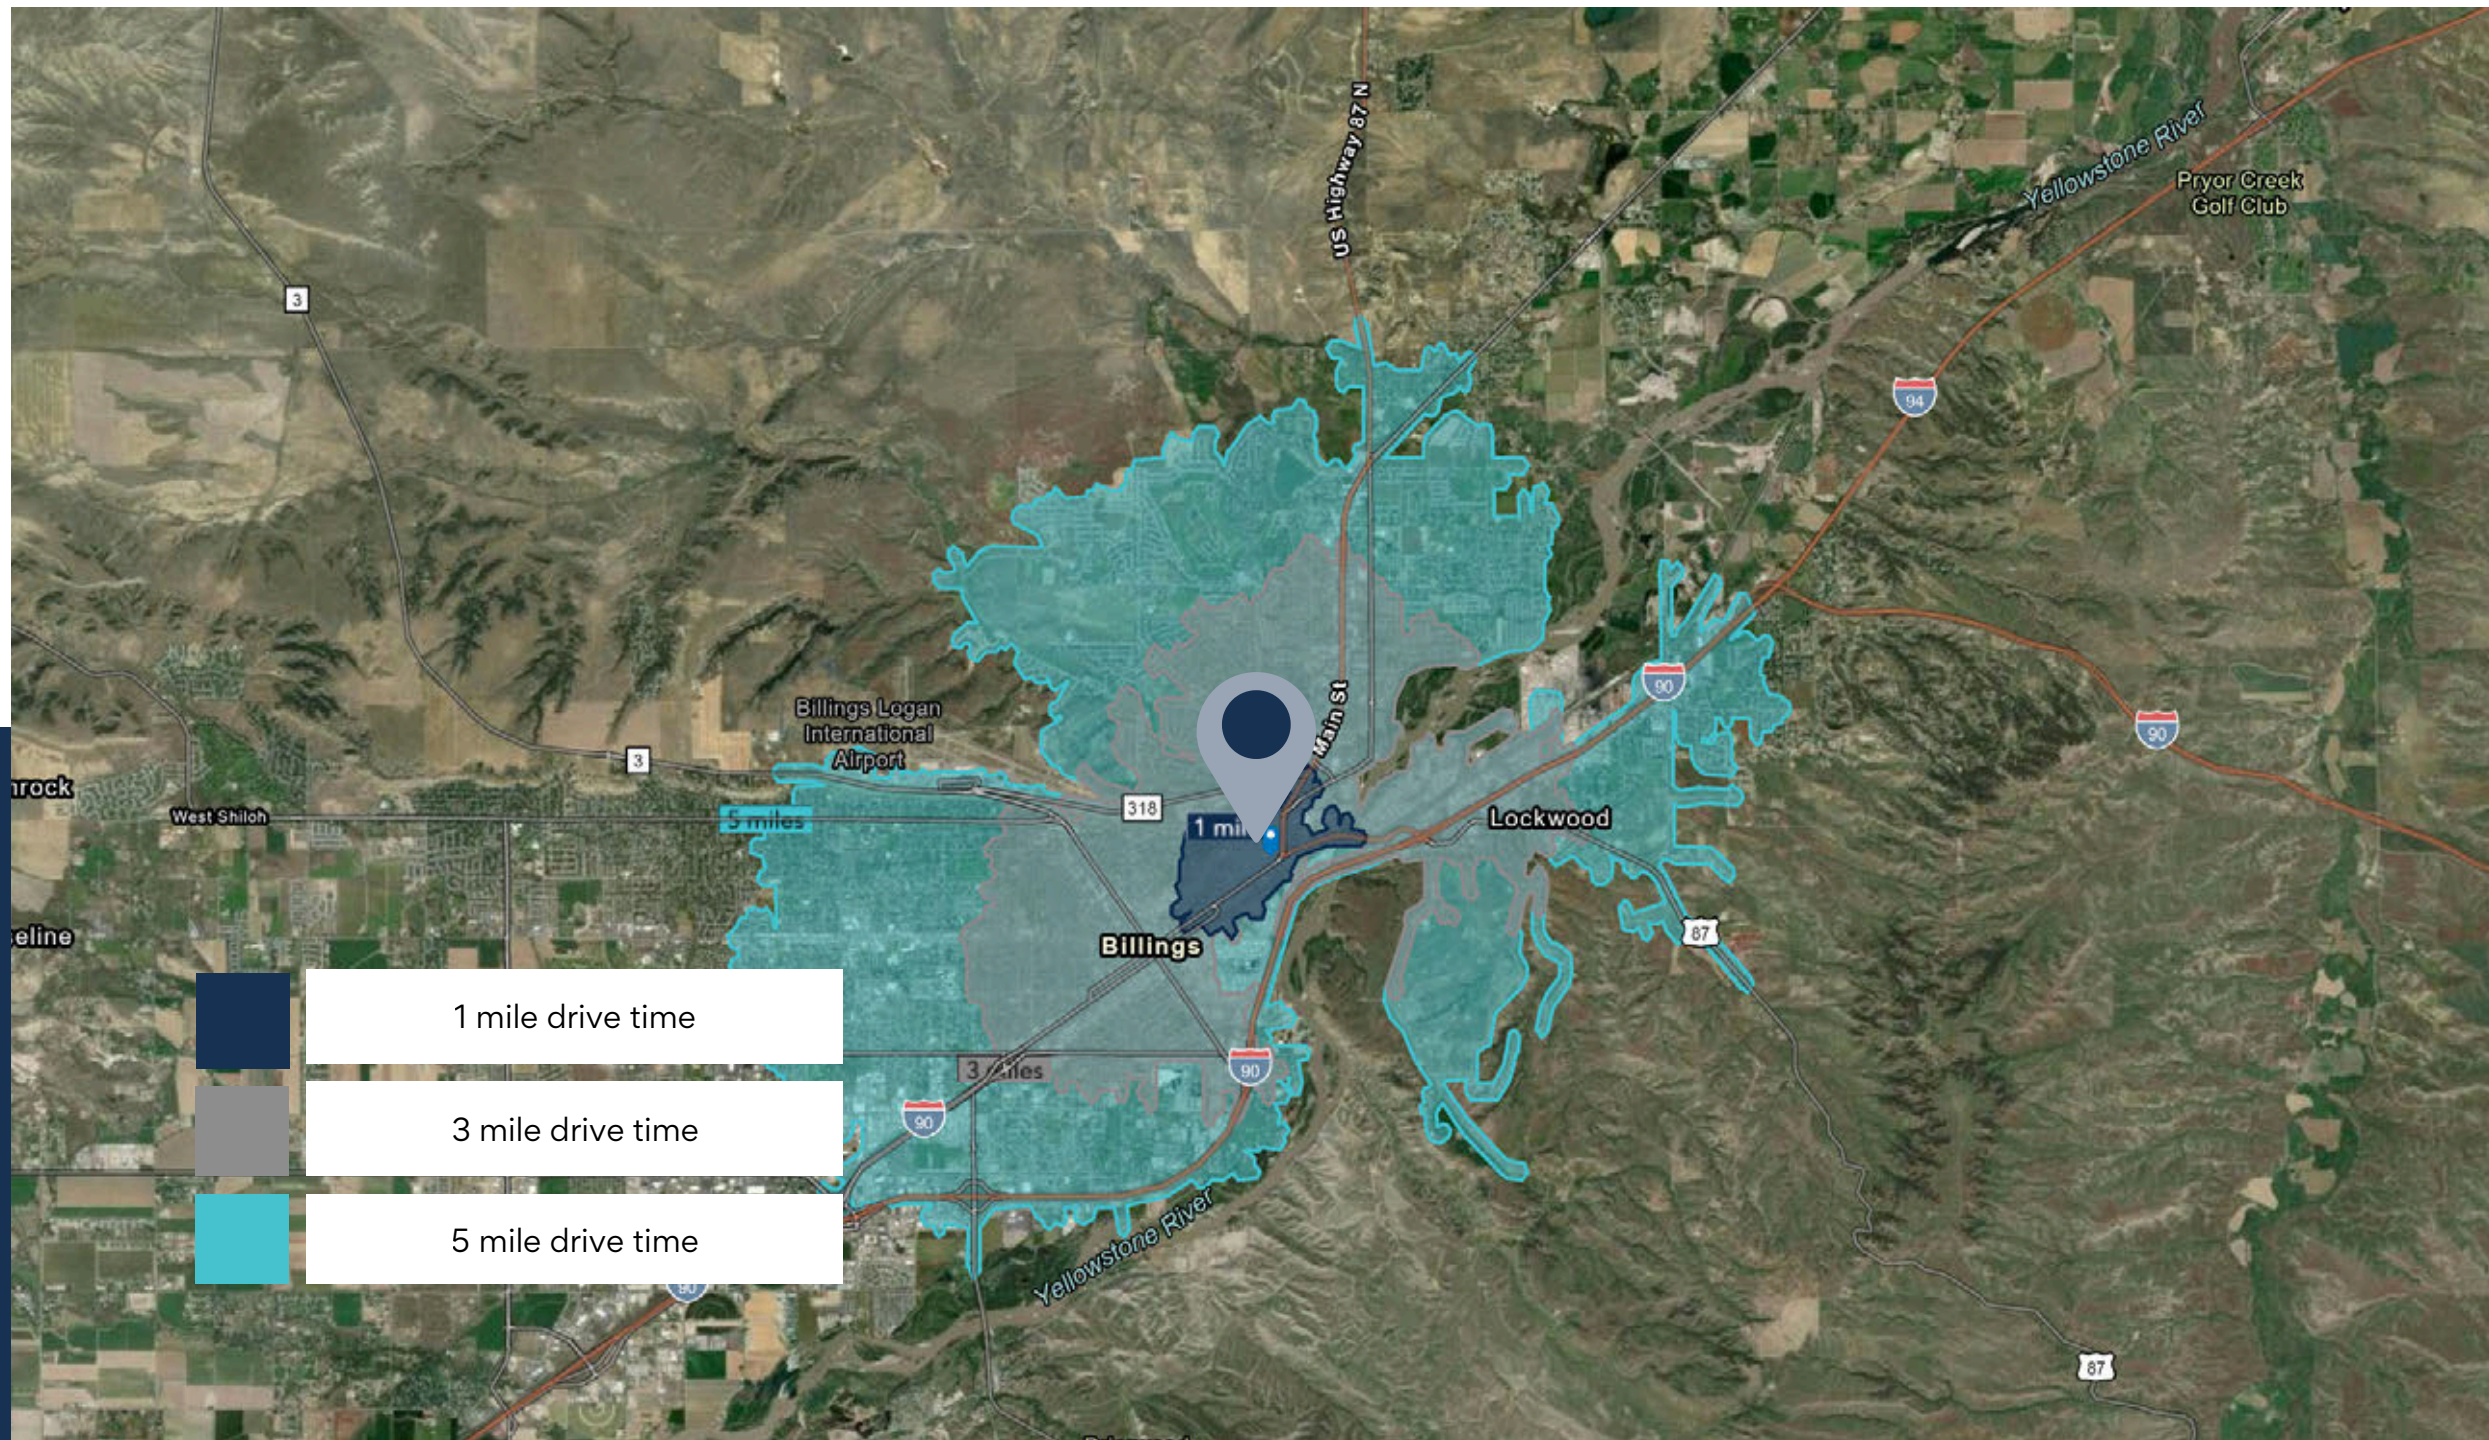

Drive Time Map



KEY FACTS

5 miles

80,984

Population

37.3

Median Age

2.3

Average Household Size

\$74,204

Median Household
Income

20,155

2023 Owner Occupied
Housing Units (Esri)

13,768

2023 Renter Occupied Housing
Units (Esri)

BUSINESS

5 miles



4,482

Total Businesses



68,303

Total Employees

HOUSING STATS

5 miles



\$324,335

Median Home Value



\$10,270

Average Spent on
Mortgage & Basics



\$867

Median Contract Rent

2024 Households by income (Esri)

5 miles

The largest group: \$100,000 - \$149,999 (18.7%)


The smallest group: \$200,000+ (6.2%)

Indicator ▲	Value	Diff	
<\$15,000	6.4%	+1.4%	
\$15,000 - \$24,999	6.7%	+1.0%	
\$25,000 - \$34,999	8.9%	+1.5%	
\$35,000 - \$49,999	12.8%	+1.8%	
\$50,000 - \$74,999	15.6%	+1.7%	
\$75,000 - \$99,999	18.2%	0	
\$100,000 - \$149,999	18.7%	-2.2%	
\$150,000 - \$199,999	6.5%	-1.6%	
\$200,000+	6.2%	-3.6%	

Bars show deviation from Yellowstone County

Variables	1 mile	3 miles	5 miles
2022 Total Population	889	33,264	80,984
2022 Household Population	852	31,899	78,326
2022 Family Population	497	22,110	57,480
2027 Total Population	901	33,694	82,319
2027 Household Population	863	32,330	79,661
2027 Family Population	500	22,266	58,154

Variables	1 mile	3 miles	5 miles
2022 Per Capita Income	\$28,050	\$35,511	\$38,403
2022 Median Household Income	\$46,545	\$60,318	\$74,204
2022 Average Household Income	\$59,265	\$79,010	\$91,108
2027 Per Capita Income	\$33,354	\$42,235	\$45,529
2027 Median Household Income	\$58,018	\$75,748	\$83,807
2027 Average Household Income	\$70,198	\$92,997	\$106,763

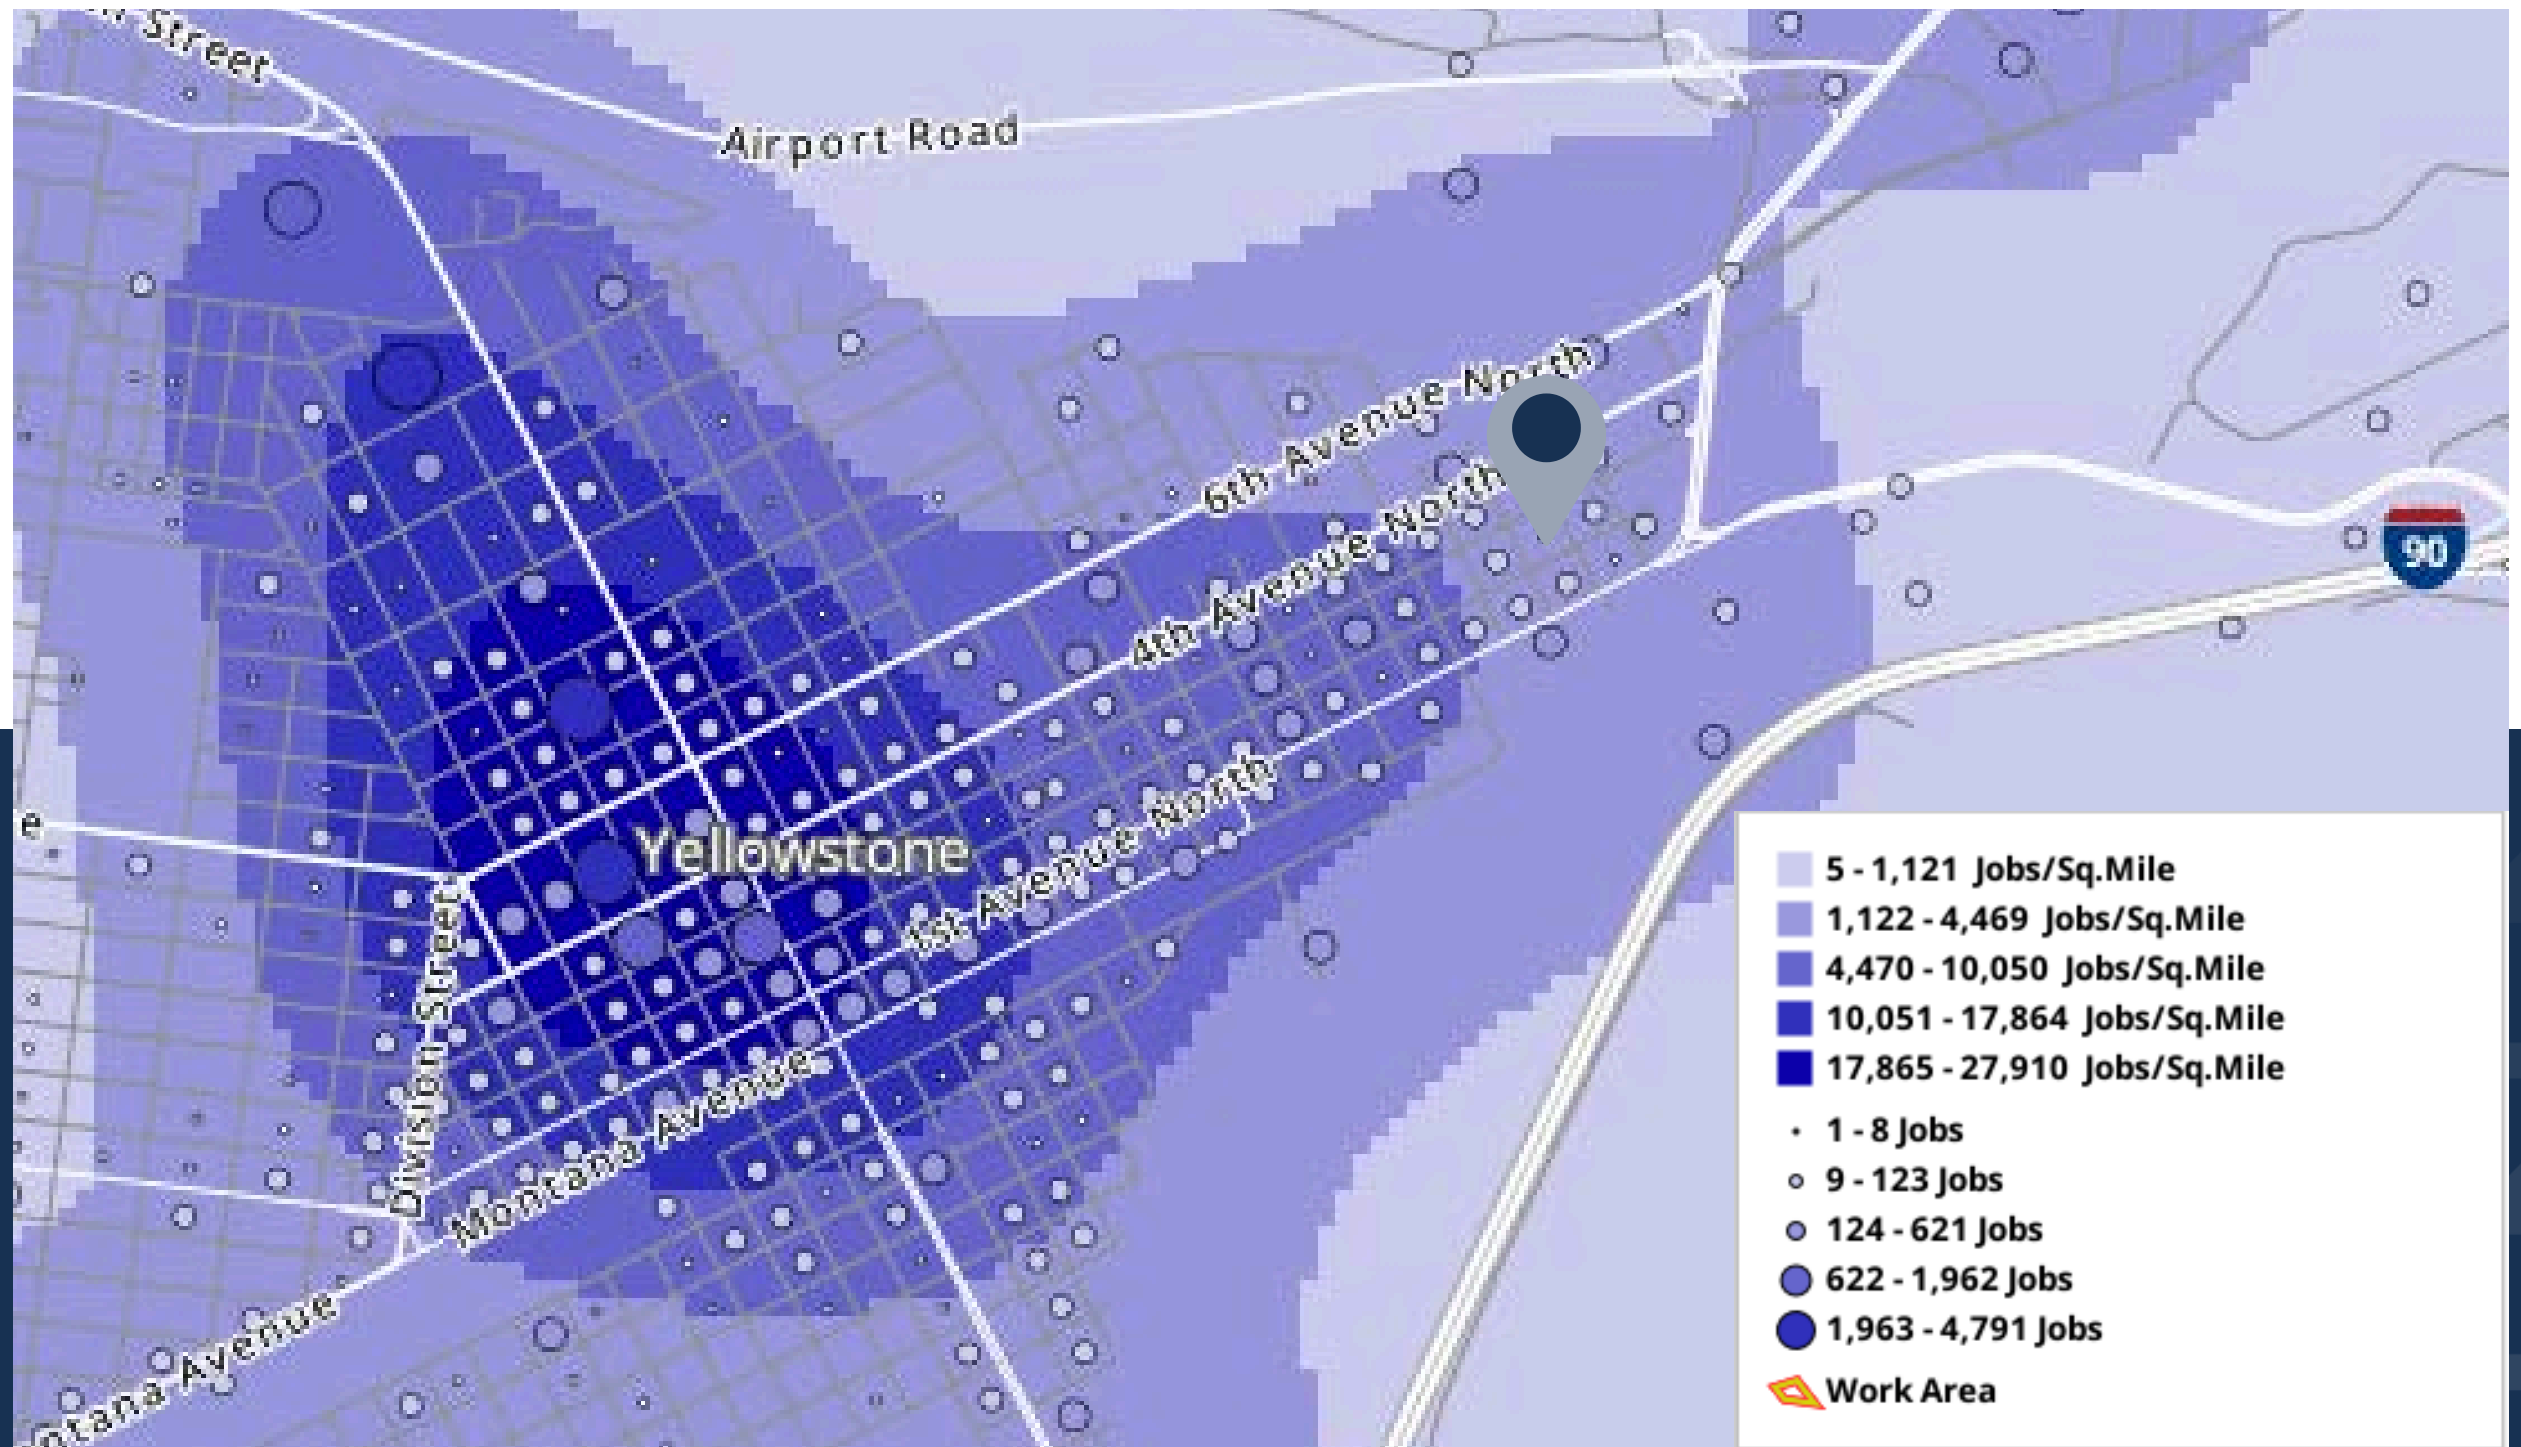

Area Employment Heat Map

PROPERTY DETAILS



SterlingCRE
ADVISORS











INDUSTRIAL SUBDIVISION

SECOND

FILING

PART OF THE SW 1/4, NW 1/4, SEC. 34, T1N, R26E, M.P.M.

SURVEYED & PLATTED BY EDWARD R. WALDO, BILLINGS, MONT.

UNPLATTED


1949

N.W. CORNER S.W. 1/4,
N.W. 1/4, SEC. 34
T1N, R26E, M.P.M.



SCALE
1"=100'

ORIGINAL

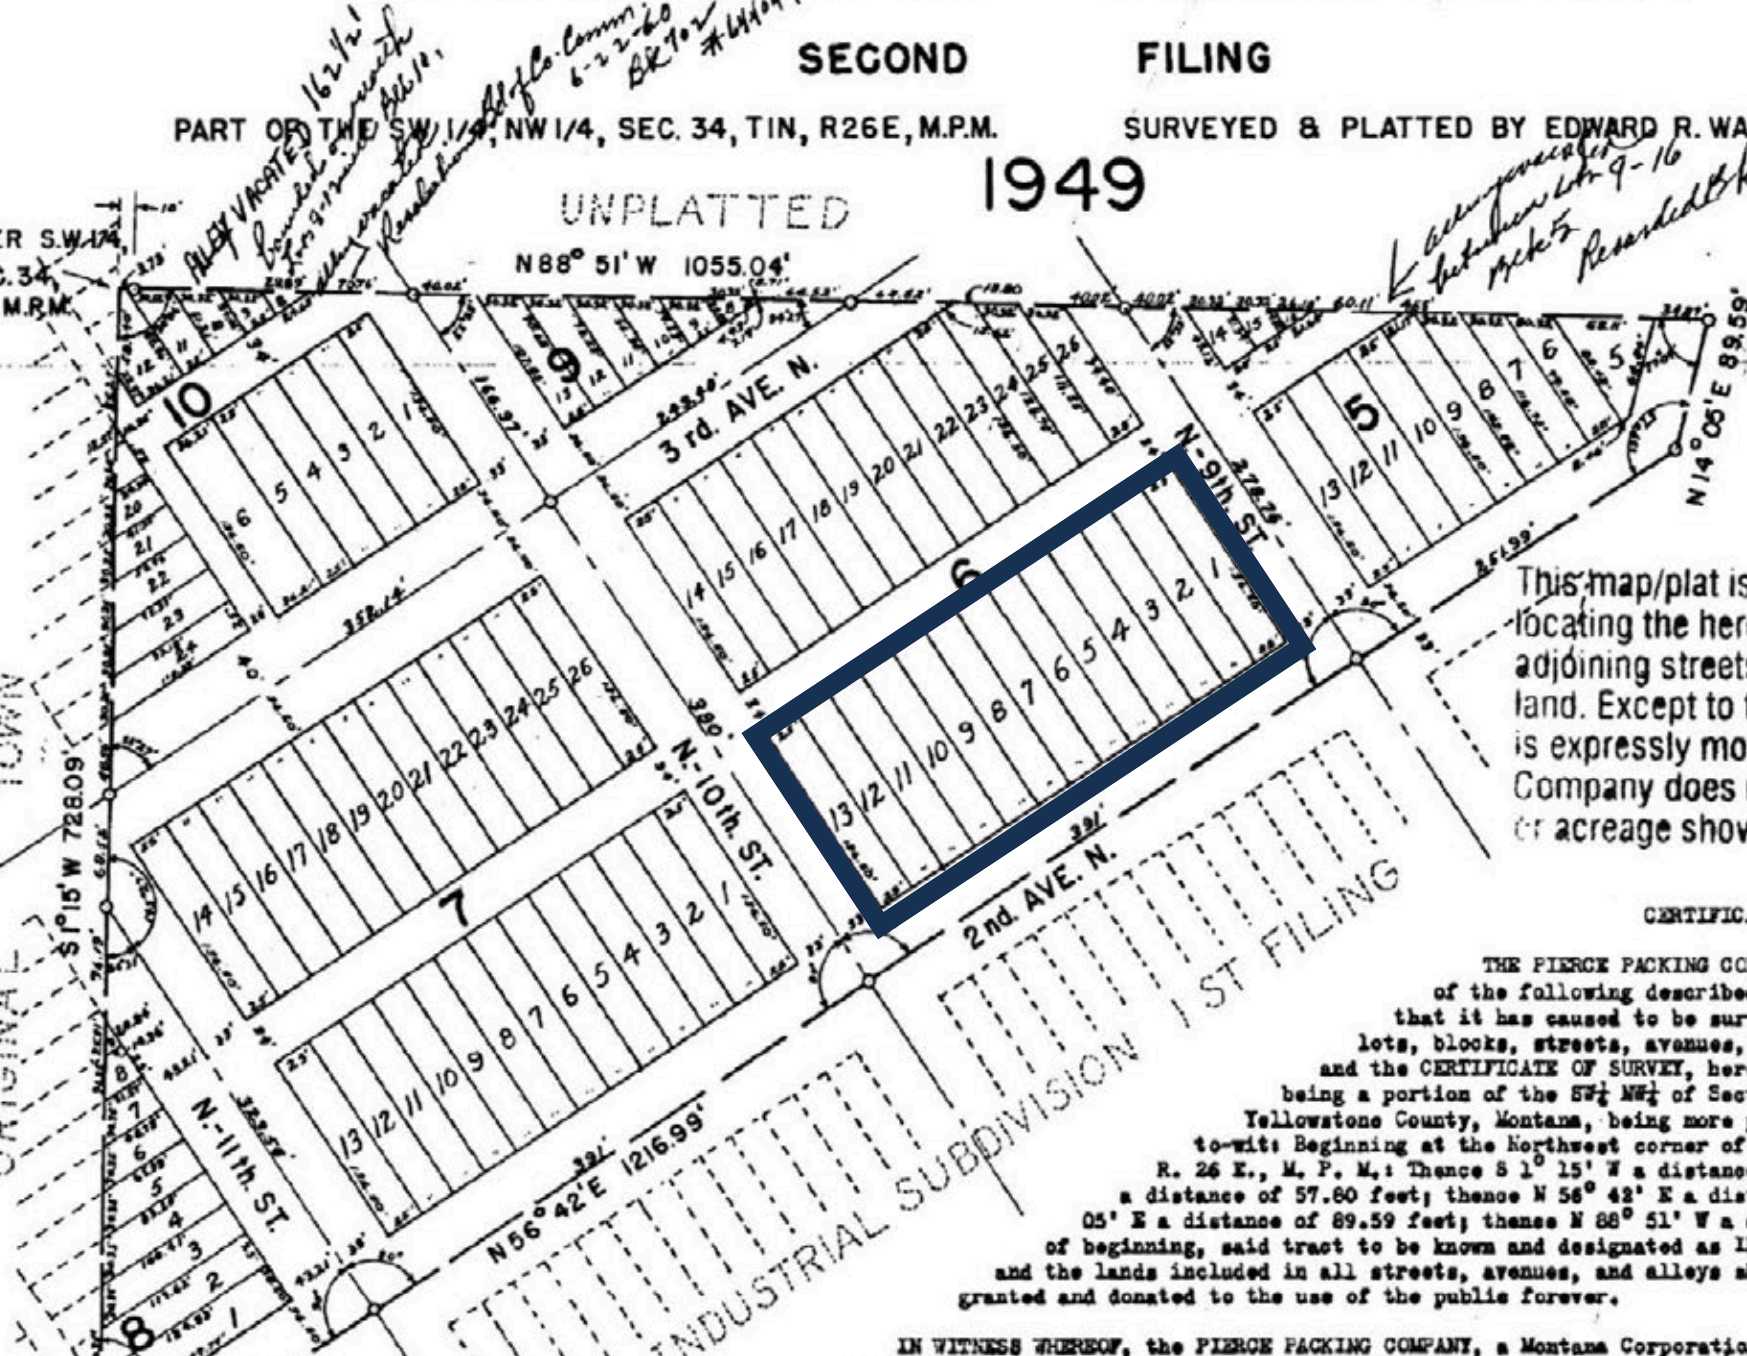

This map/plat is being furnished as an aid in locating the herein described land in relation to adjoining streets, natural boundaries and other land. Except to the extent a policy of title insurance is expressly modified by endorsement, if any, the Company does not insure dimensions, distances, or acreage shown thereon.

CERTIFICATE OF DEDICATION


THE PIERCE PACKING COMPANY, a Montana Corporation, owner of the following described tract of land, does hereby certify that it has caused to be surveyed, subdivided, and platted into lots, blocks, streets, avenues, and alleys, as shown by the plat and the CERTIFICATE OF SURVEY, hereunto annexed, said tract of land, being a portion of the SW 1/4 NW 1/4 of Section 34, T. 1 N., R. 26 E., M. P. M., Yellowstone County, Montana, being more particularly described as follows, to-wit: Beginning at the Northwest corner of the SW 1/4 NW 1/4 of Section 34, T. 1 N., R. 26 E., M. P. M.; Thence S 10° 15' W a distance of 728.09 feet; thence S 33° 18' E a distance of 57.60 feet; thence N 56° 42' E a distance of 1216.99 feet; thence N 14° 05' E a distance of 89.59 feet; thence N 88° 51' W a distance of 1055.04 feet to the point of beginning, said tract to be known and designated as INDUSTRIAL SUBDIVISION, second filing, and the lands included in all streets, avenues, and alleys shown on the annexed plat, are hereby granted and donated to the use of the public forever.

IN WITNESS WHEREOF, the PIERCE PACKING COMPANY, a Montana Corporation, has caused this Certificate to be

Plat Map

Flood Zone Determination

OUT ^

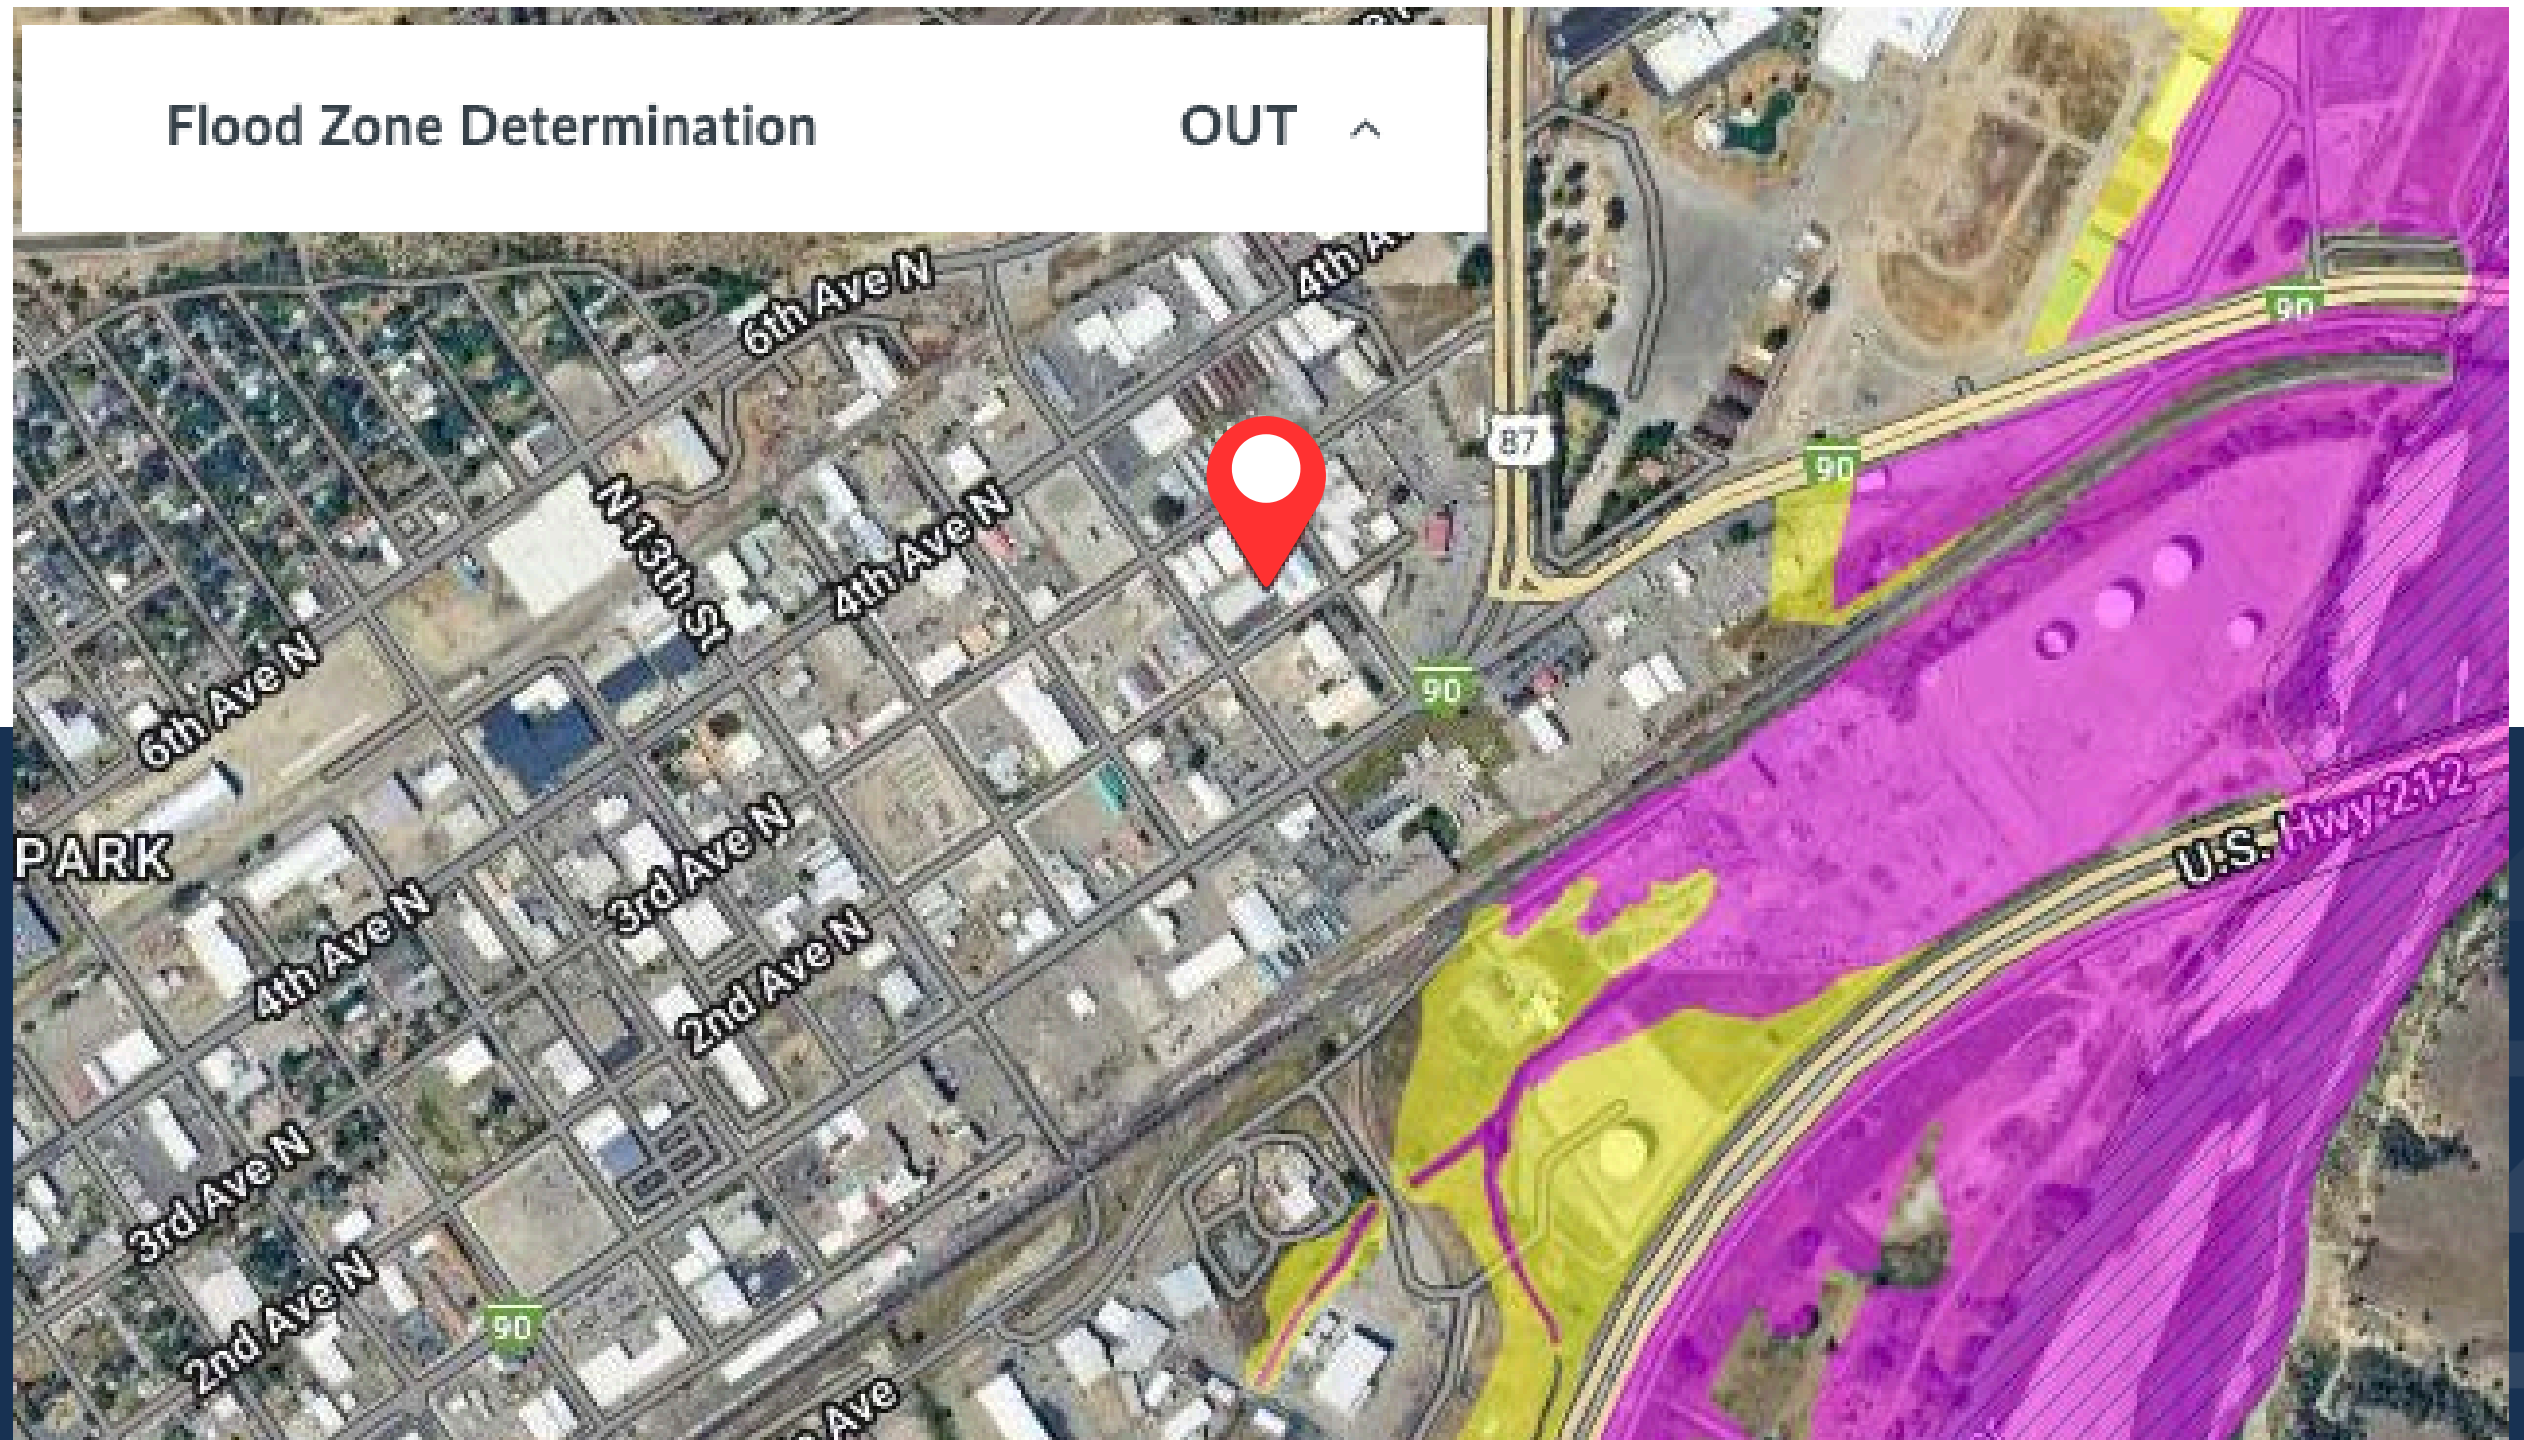

Flood Plain




Zoning

City of Billings

Industrial Light (I1)

[Link to Zoning Code](#)

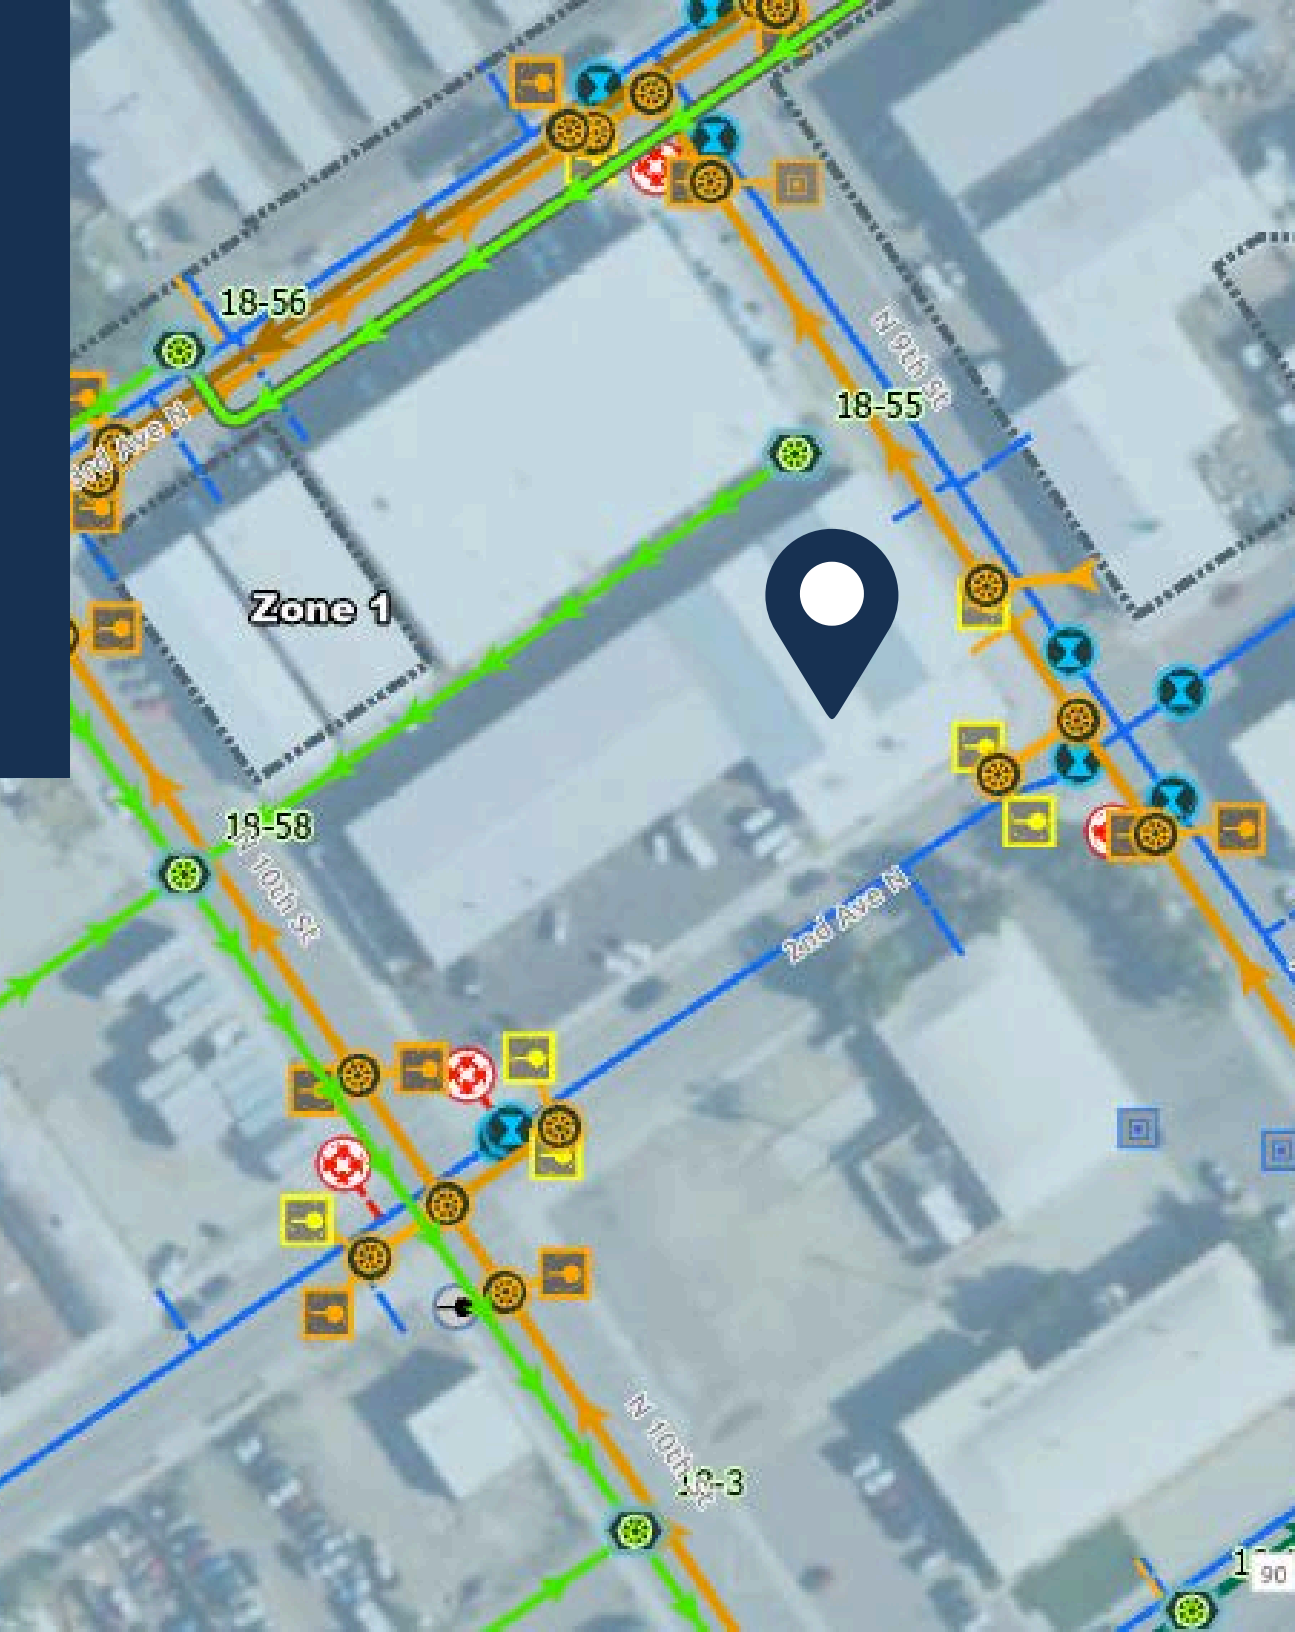

Utilities

Water	City Water(Connection on N 9th St)
--------------	------------------------------------

Wastewater	City Sewer (Connection in Alley)
-------------------	----------------------------------

Electric	Northwestern Energy
-----------------	---------------------

Gas	Montana-Dakotas Utilities
------------	---------------------------

****Please inquire regarding information on historical environmental testing for the subject property****



Brokerage Advisor & Team



CLAIRE MATTEN, CCIM | SIOR
Commercial Real Estate Advisor

Claire has a long record of successfully guiding local, national, and multi-national clients with their commercial real estate acquisitions, lease obligations, asset reposition and dispositions. Claire specializes in industrial investment, commercial office, and self-storage properties.



MICHAEL SPEIDEL
Commercial Real Estate Advisor Coldwell
Banker Commercial CBS

Michael Speidel is a licensed REALTOR for Coldwell Banker Commercial with two decades of executive-level healthcare experience at both the regional and C-suite level. He specializes in retail, office, industrial, multifamily, and senior housing properties.



JOE TREDIK
Leasing Specialist

Joe brings a personal understanding of the local market, its trends, and its unique opportunities to the Sterling Team. He leverages his accounting background and leasing experience to provide clients with detailed financial analysis and strategic insights that enable clients to make well informed leasing decisions.

Disclaimer

CONFIDENTIALITY & DISCLAIMER All materials and information received or derived from SterlingCRE Advisors its directors, officers, agents, advisors, affiliates, and/or any third party sources are provided without representation or warranty as to completeness, veracity, or accuracy, condition of the property, compliance or lack of compliance with applicable governmental requirements, developability or suitability, the financial performance of the property, the projected financial performance of the property for any party's intended use or any and all other matters. Neither SterlingCRE Advisors its directors, officers, agents, advisors, or affiliates makes any representation or warranty, express or implied, as to accuracy or completeness of any materials or information provided, derived, or received. Materials and information from any source, whether written or verbal, that may be furnished for review are not a substitute for a party's active conduct of its own due diligence to determine these and other matters of significance to such party. SterlingCRE Advisors will not investigate or verify any such matters or conduct due diligence for a party unless otherwise agreed in writing. EACH PARTY SHALL CONDUCT ITS OWN INDEPENDENT INVESTIGATION AND DUE DILIGENCE. Any party contemplating or under contract or in escrow for a transaction is urged to verify all information and to conduct their own inspections and investigations including through appropriate third-party independent professionals selected by such party. All financial data should be verified by the party including by obtaining and reading applicable documents and reports and consulting appropriate independent professionals. SterlingCRE Advisors makes no warranties and/or representations regarding the veracity, completeness, or relevance of any financial data or assumptions. SterlingCRE Advisors does not serve as a financial advisor to any party regarding any proposed transaction. All data and assumptions regarding financial performance, including that used for financial modeling purposes, may differ from actual data or performance. Any estimates of market rents and/or projected rents that may be provided to a party do not necessarily mean that rents can be established at or increased to that level. Parties must evaluate any applicable contractual and governmental limitations as well as market conditions, vacancy factors, and other issues in order to determine rents from or for the property. Legal questions should be discussed by the party with an attorney. Tax questions should be discussed by the party with a certified public accountant or tax attorney. Title questions should be discussed by the party with a title officer or attorney. Questions regarding the condition of the property and whether the property complies with applicable governmental requirements should be discussed by the party with appropriate engineers, architects, contractors, other consultants, and governmental agencies. All properties and services are marketed by SterlingCRE Advisors in compliance with all applicable fair housing and equal opportunity laws.