




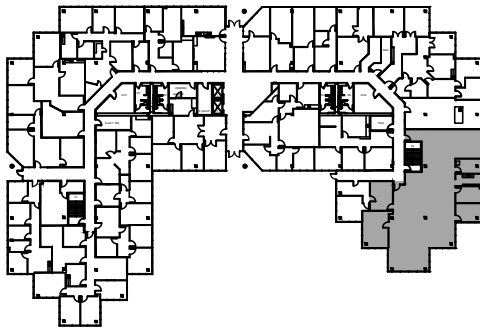

SUITE 103
3,683 SF

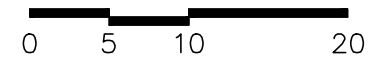

Floor plans are for conceptual purposes only; they are not to scale and may not reflect existing conditions. As-builts must be verified. Not for regulatory approval, permitting, or construction.

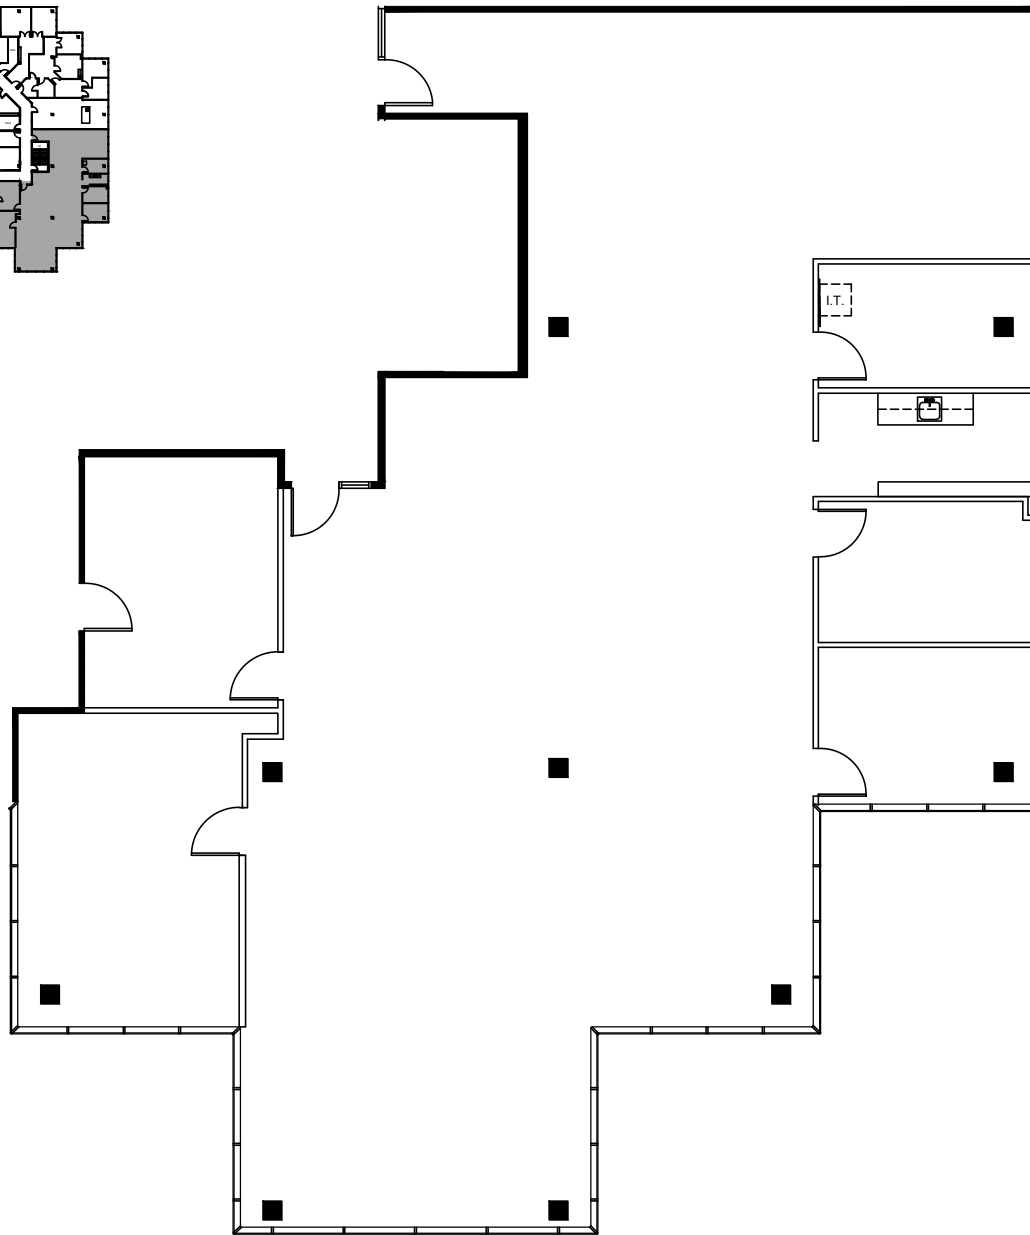

12777 JONES RD
Level 1

MKT22611.01-JD


JULY 31, 2026





CONTACT
LIVY WHITE
PHONE: 713-332-8210
EMAIL: LIVYW@BELVOIR.NET
DENMARK HOUSE

CONTACT
5065 Westheimer Rd., Ste #1100, Houston, TX 77056
Phone: (713) 783.5900 | Fax: (713) 783.6066
www.cdi-douglas-pye.com



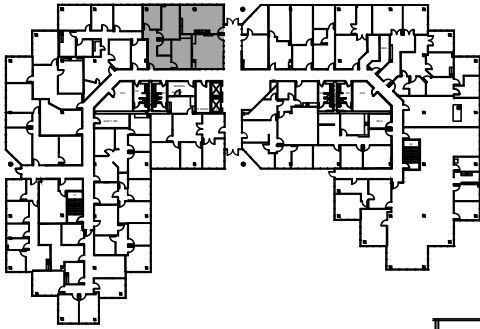

SUITE 135
1,705 SF

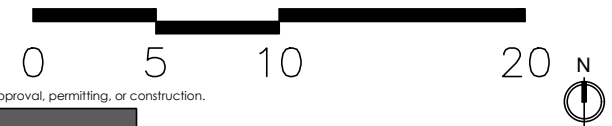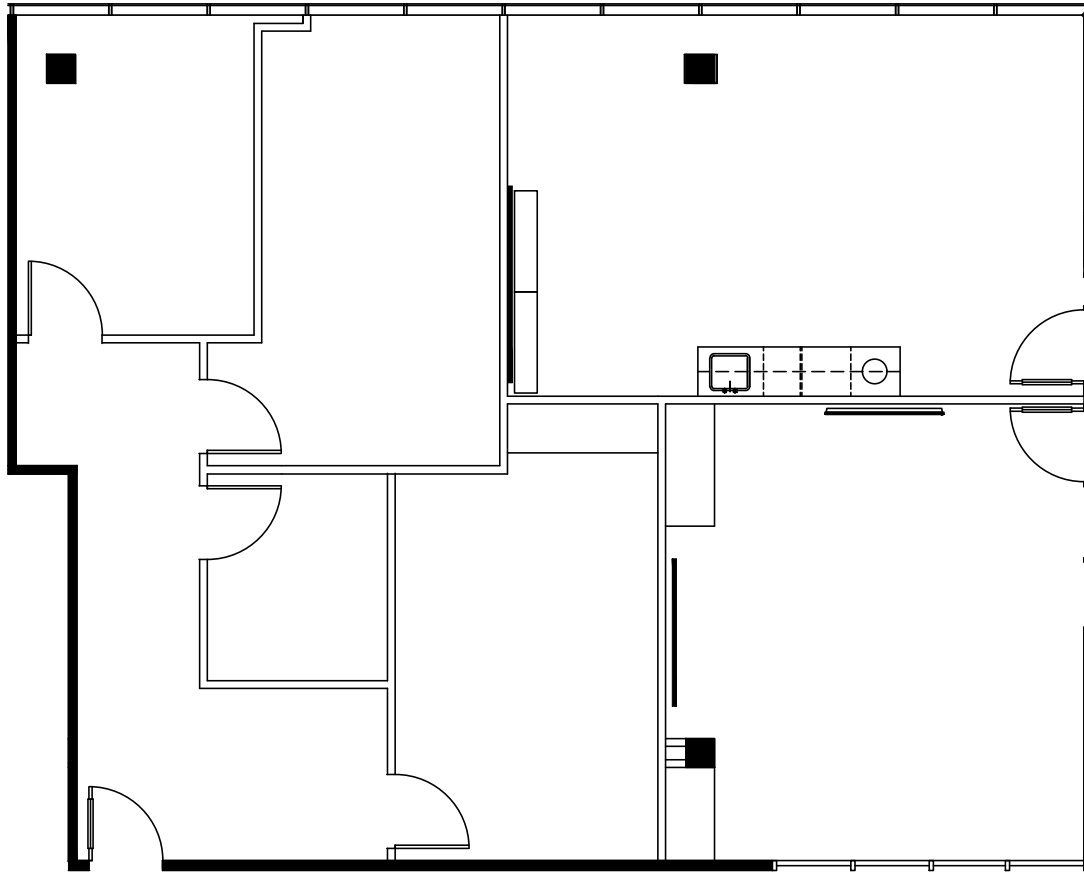

Floor plans are for conceptual purposes only; they are not to scale and may not reflect existing conditions. As-builts must be verified. Not for regulatory approval, permitting, or construction.



12777 JONES RD
Level 1

MKT22611.01-JD


JULY 31, 2026




CONTACT
LIVY WHITE
PHONE: 713-332-8210
EMAIL: LIVYW@BELVOIR.NET
DENMARK HOUSE

CONTACT
5065 Westheimer Rd., Ste #1100, Houston, TX 77056
Phone: (713) 783.5900 | Fax: (713) 783.6066
www.cdi-douglas-pye.com



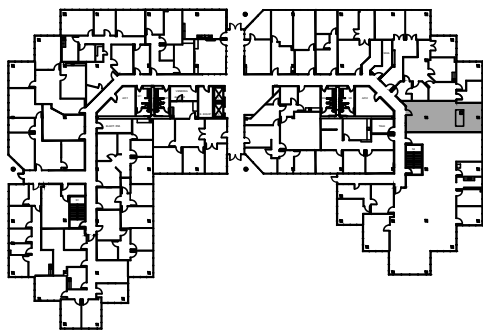

SUITE 160
798 SF

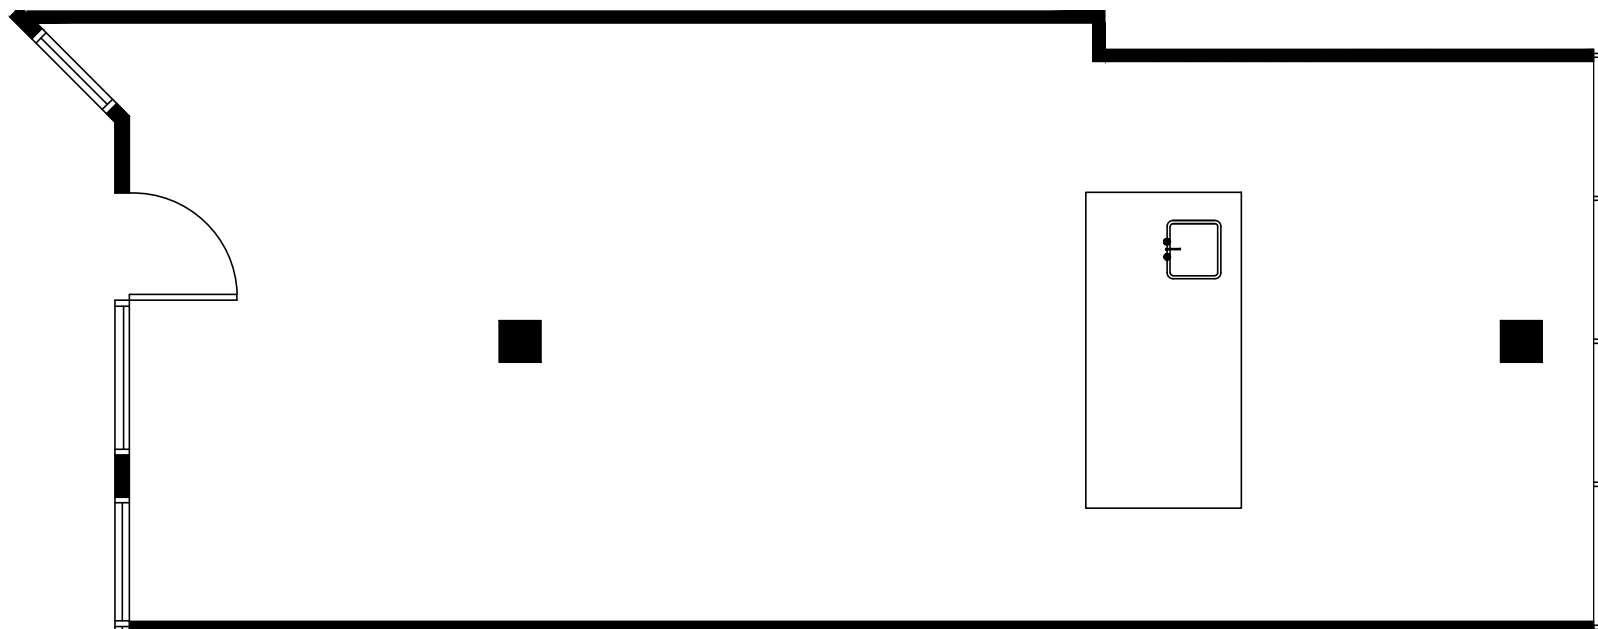

Floor plans are for conceptual purposes only; they are not to scale and may not reflect existing conditions. As-builts must be verified. Not for regulatory approval, permitting, or construction.

12777 JONES RD
Level 1

MKT22611.01-JD


JULY 31, 2026




CONTACT
LIVY WHITE
PHONE: 713-332-8210
EMAIL: LIVYW@BELVOIR.NET
DENMARK HOUSE

CONTACT
5065 Westheimer Rd., Ste #1100, Houston, TX 77056
Phone: (713) 783.5900 | Fax: (713) 783.6066
www.cdi-douglass-pye.com



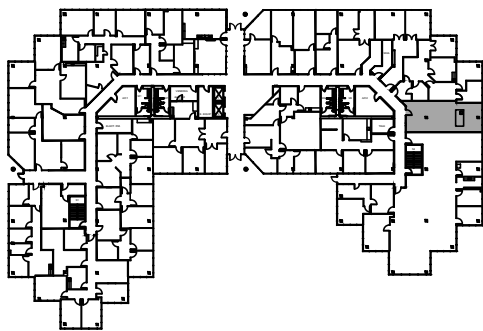

SUITE 175
439 SF

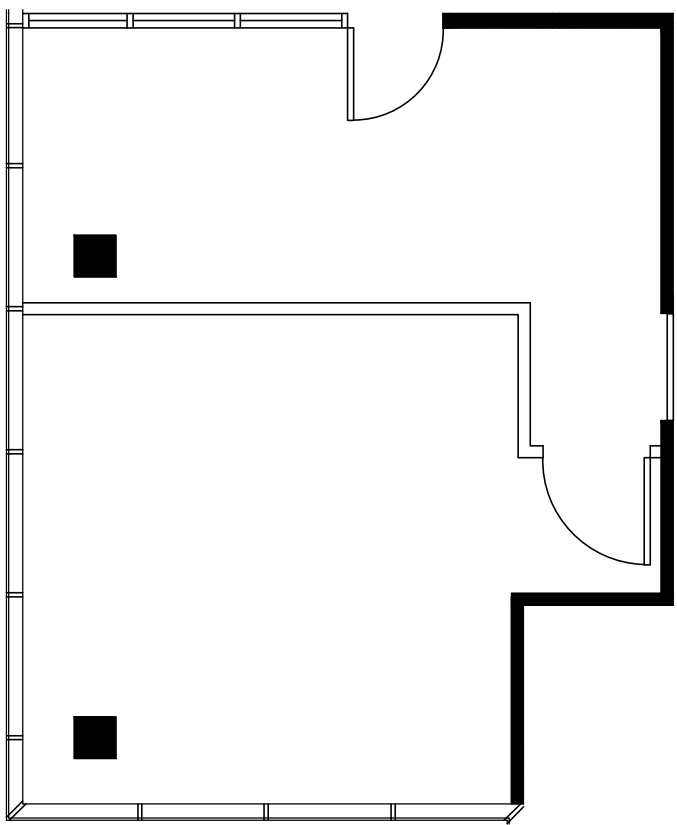

Floor plans are for conceptual purposes only; they are not to scale and may not reflect existing conditions. As-builts must be verified. Not for regulatory approval, permitting, or construction.



12777 JONES RD
Level 1

MKT22611.01-JD


JULY 31, 2026




CONTACT
LIVY WHITE
PHONE: 713-332-8210
EMAIL: LIVYW@BELVOIR.NET
DENMARK HOUSE

CONTACT
5065 Westheimer Rd., Ste #1100, Houston, TX 77056
Phone: (713) 783.5900 | Fax: (713) 783.6066
www.cdi-douglas-pye.com



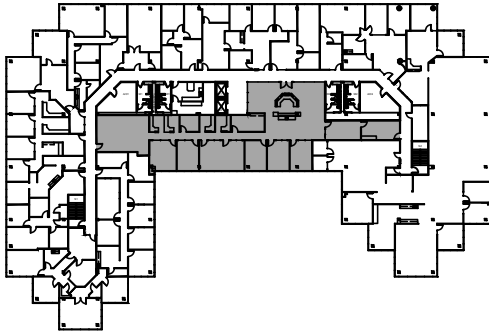

SUITE 300
5,160 SF

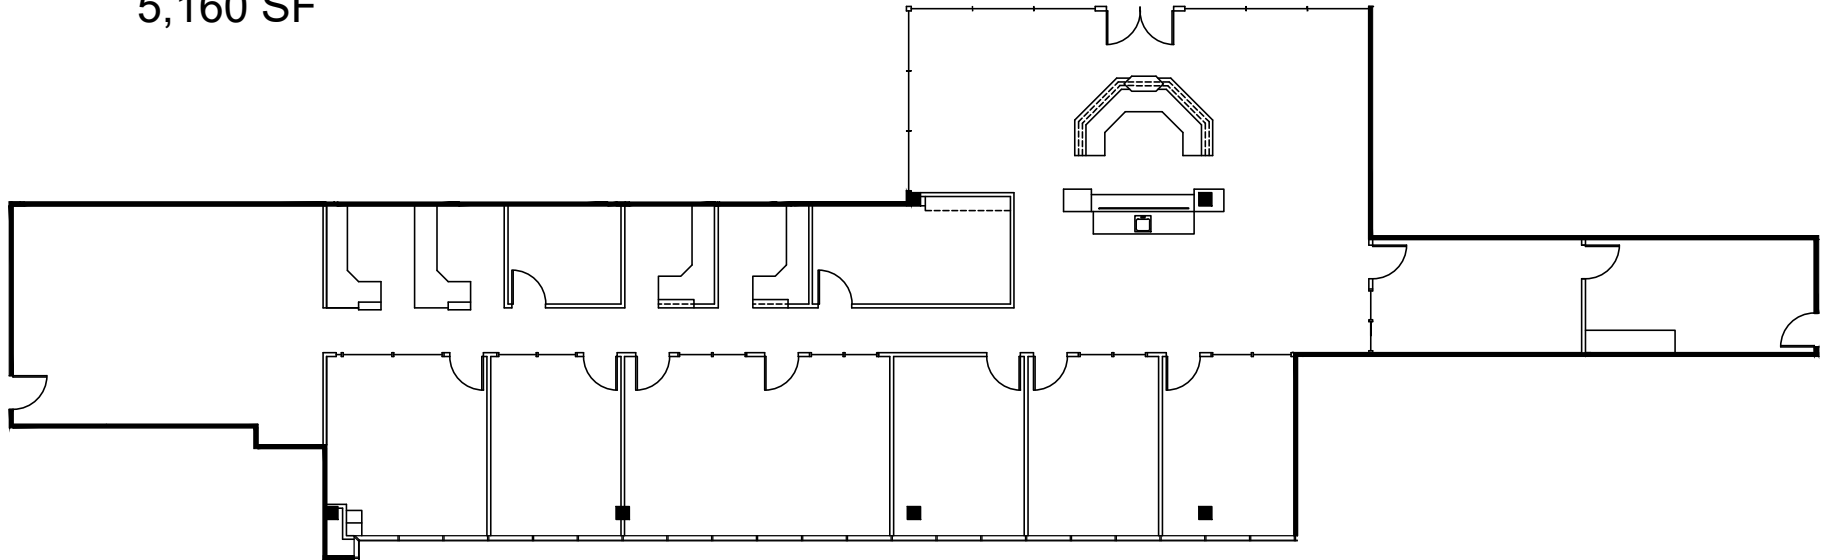

Floor plans are for conceptual purposes only; they are not to scale and may not reflect existing conditions. As-builts must be verified. Not for regulatory approval, permitting, or construction.

0 5 10 20



CONTACT
LIVY WHITE
PHONE: 713-332-8210
EMAIL: LIVYW@BELVOIR.NET
DENMARK HOUSE


12777 JONES RD
Level 3

MKT22611.01-JD


JULY 31, 2026

CONTACT
5065 Westheimer Rd., Ste #1100, Houston, TX 77056
Phone: (713) 783.5900 | Fax: (713) 783.6066
www.cdi-douglass-pye.com



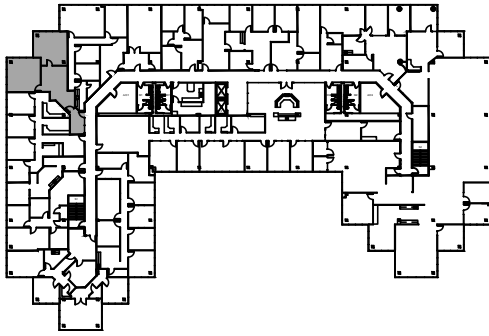

SUITE 355
1,221 SF

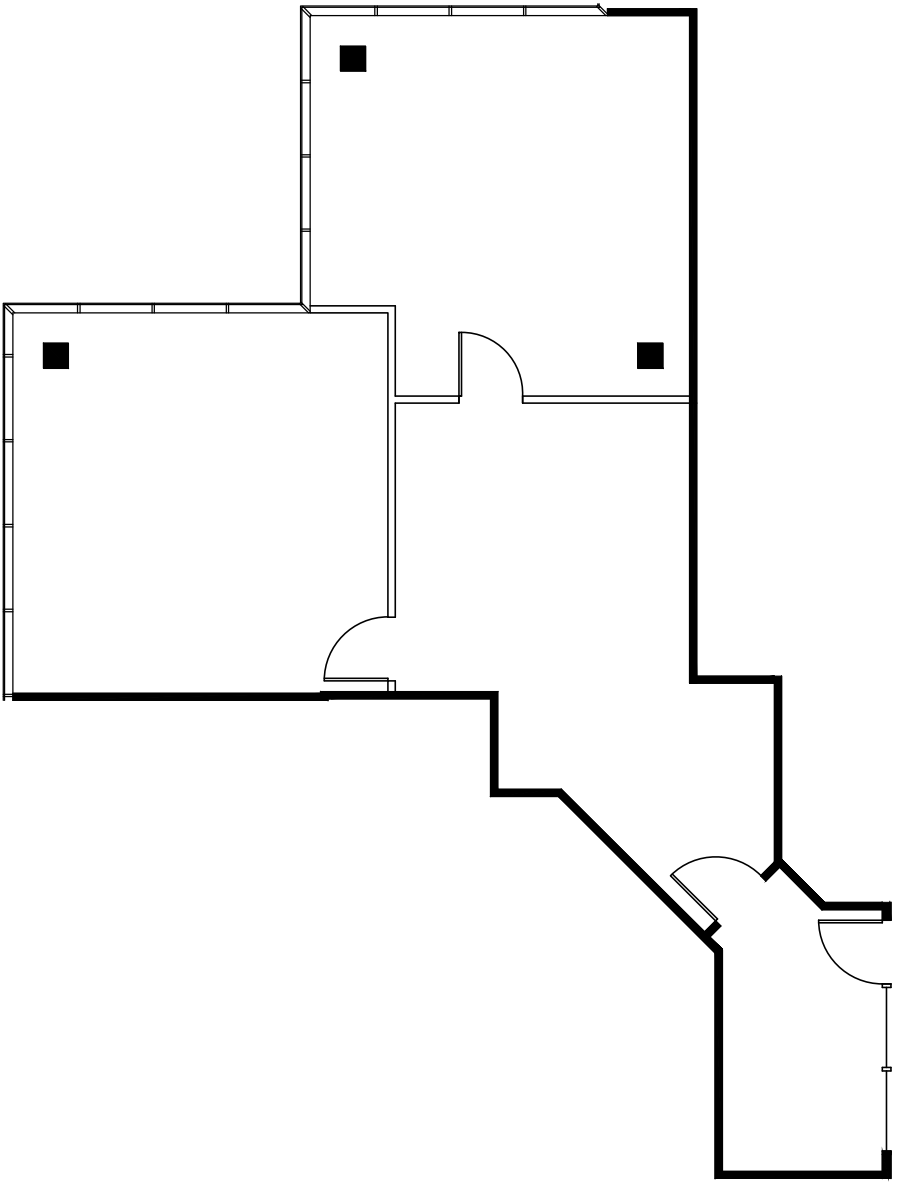

Floor plans are for conceptual purposes only; they are not to scale and may not reflect existing conditions. As-builts must be verified. Not for regulatory approval, permitting, or construction.



CONTACT
LIVY WHITE
PHONE: 713-332-8210
EMAIL: LIVYW@BELVOIR.NET
DENMARK HOUSE


12777 JONES RD
Level 3

MKT22611.01-JD


JULY 31, 2026

CONTACT
5065 Westheimer Rd., Ste #1100, Houston, TX 77056
Phone: (713) 783.5900 | Fax: (713) 783.6066
www.cdi-douglass-pye.com



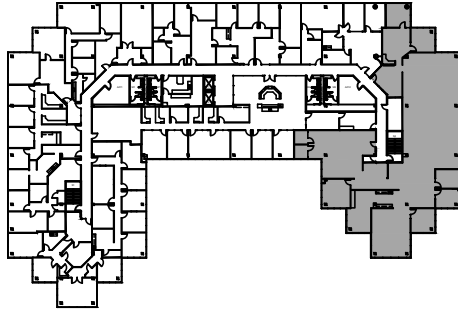

SUITE 388
8,169 SF

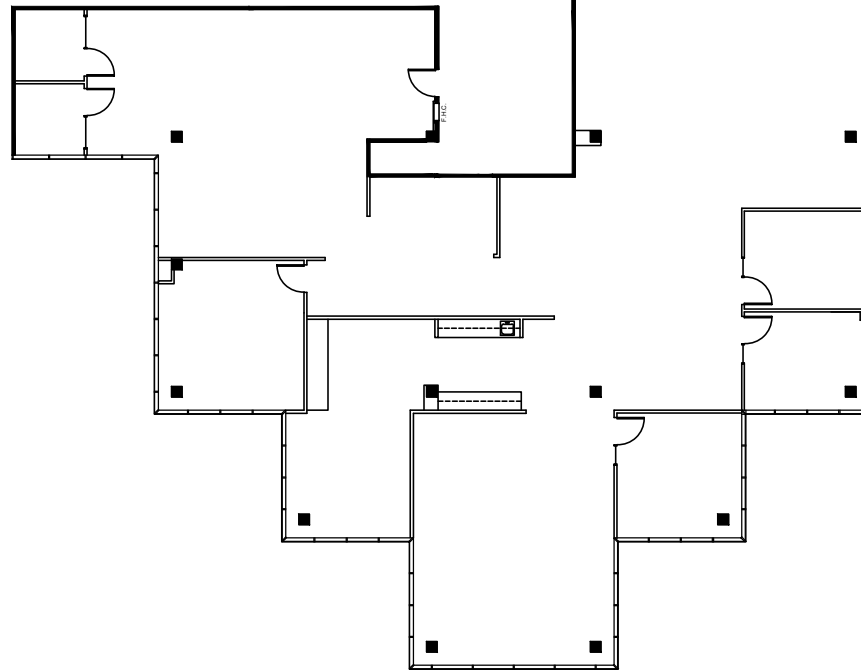

Floor plans are for conceptual purposes only; they are not to scale and may not reflect existing conditions. As-builts must be verified. Not for regulatory approval, permitting, or construction.

0 5 10 20



12777 JONES RD
Level 3

MKT22611.01-JD


JULY 31, 2026




CONTACT
LIVY WHITE
PHONE: 713-332-8210
EMAIL: LIVYW@BELVOIR.NET
DENMARK HOUSE

CONTACT
5065 Westheimer Rd., Ste #1100, Houston, TX 77056
Phone: (713) 783.5900 | Fax: (713) 783.6066
www.cdi-douglas-pye.com



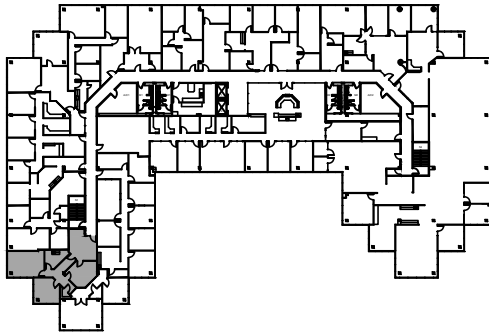

SUITE 395
2,205 SF

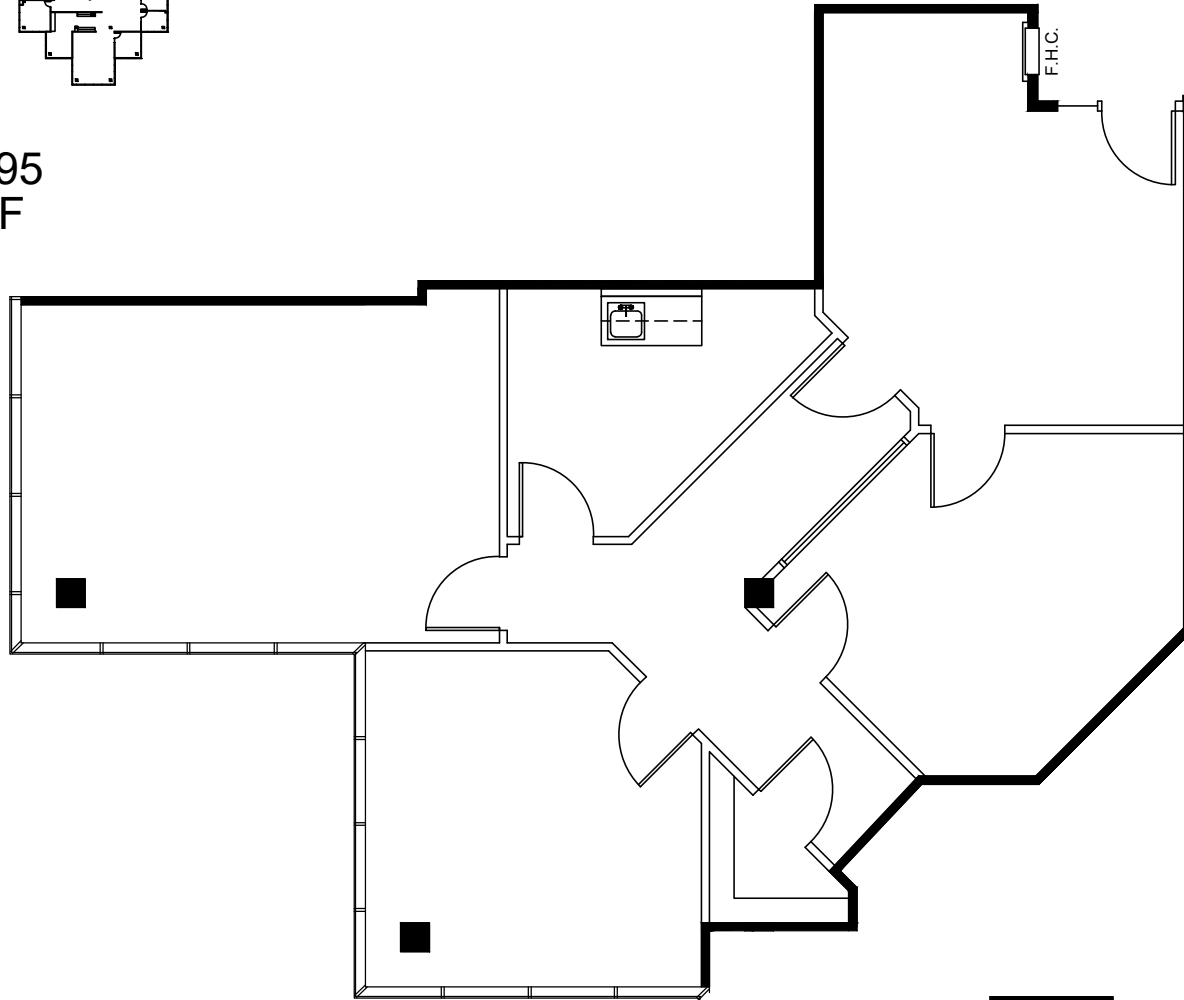

Floor plans are for conceptual purposes only; they are not to scale and may not reflect existing conditions. As-builts must be verified. Not for regulatory approval, permitting, or construction.



12777 JONES RD
Level 3

MKT22611.01-JD


JULY 31, 2026





CONTACT
LIVY WHITE
PHONE: 713-332-8210
EMAIL: LIVYW@BELVOIR.NET
DENMARK HOUSE

CONTACT
5065 Westheimer Rd., Ste #1100, Houston, TX 77056
Phone: (713) 783.5900 | Fax: (713) 783.6066
www.cdi-douglass-pye.com



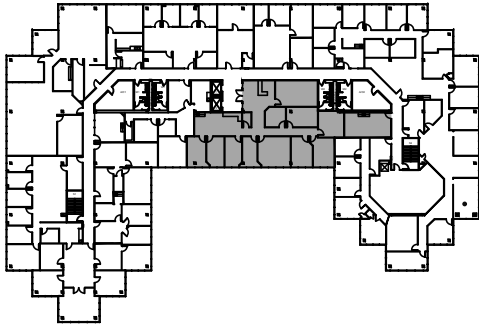

SUITE 400
3,604 NRA

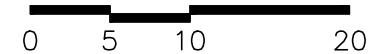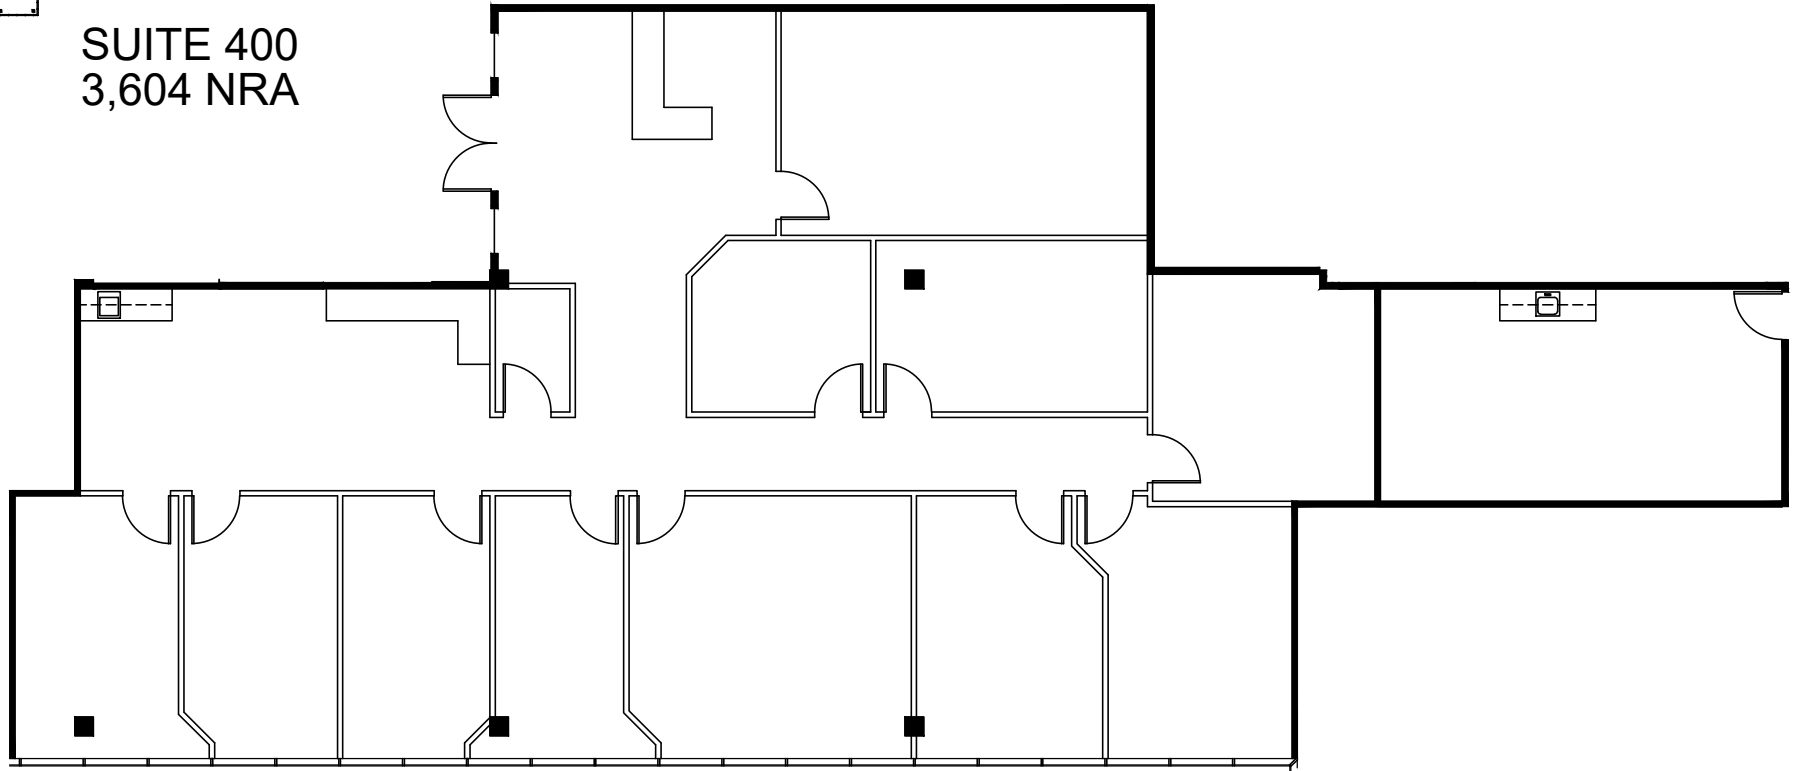

Floor plans are for conceptual purposes only; they are not to scale and may not reflect existing conditions. As-builts must be verified. Not for regulatory approval, permitting, or construction.

12777 JONES RD
Level 4

MKT22611.01-JD

JULY 31, 2026



CONTACT
LIVY WHITE
PHONE: 713-332-8210
EMAIL: LIVYW@BELVOIR.NET
DENMARK HOUSE

CONTACT
5065 Westheimer Rd., Ste #1100, Houston, TX 77056
Phone: (713) 783.5900 | Fax: (713) 783.6066
www.cdi-douglas-pye.com

