

**GOBLE
PROPERTIES**




3331 KELLER STREET SANTA CLARA, CA

R&D/FLEX For Lease
2,400 SF



 **GOBLE
PROPERTIES**
GOBLEPROPERTIES.COM

Contact Us
408-452-1754
contact@gobleproperties.com

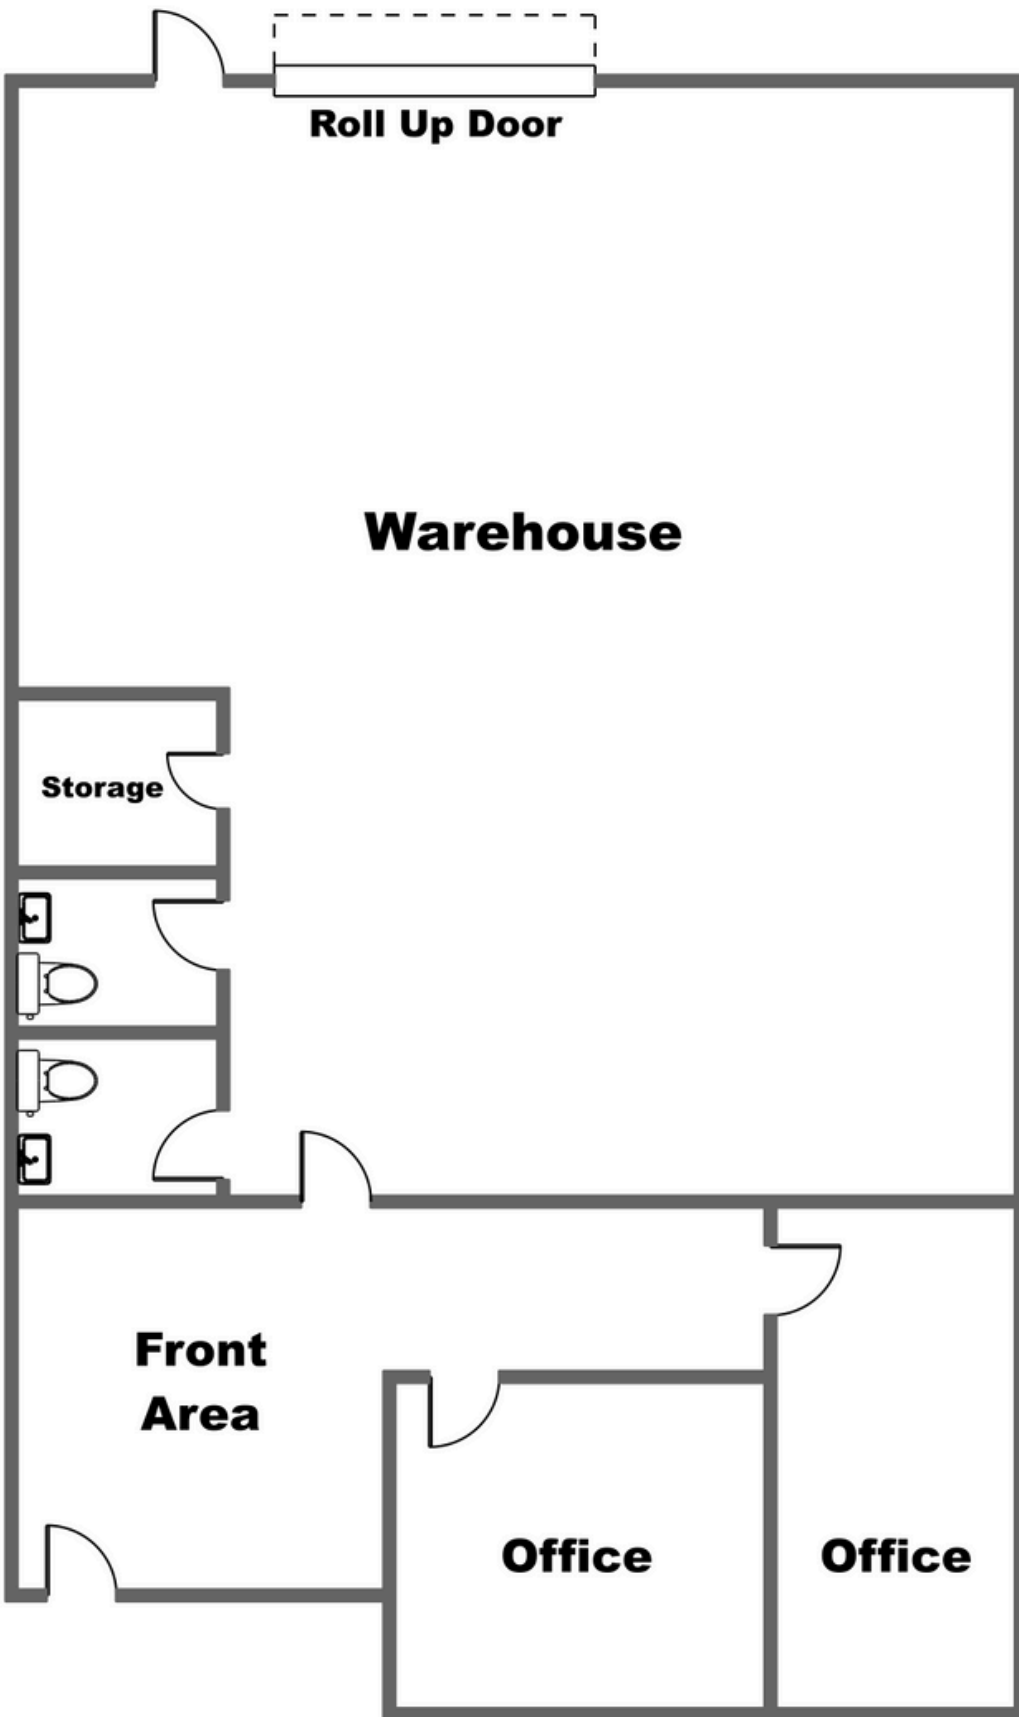

*Floor-plans are not to scale and are for layout purposes only.

UNIT HIGHLIGHTS

- 2,400 sq. ft.
- 100 Amps
- 1 Grade Level Roll Up Door
- 2 Restrooms
- Front Area, 2 Offices, and 1 Storage Room
- HVAC in Offices

3331 Keller Street
2,400 SF



Contact Us

408-452-1754

contact@gobleproperties.com

