



EXIST PHARMACY DETAIL PLAN
SCALE: 3/16" = 1'-0"

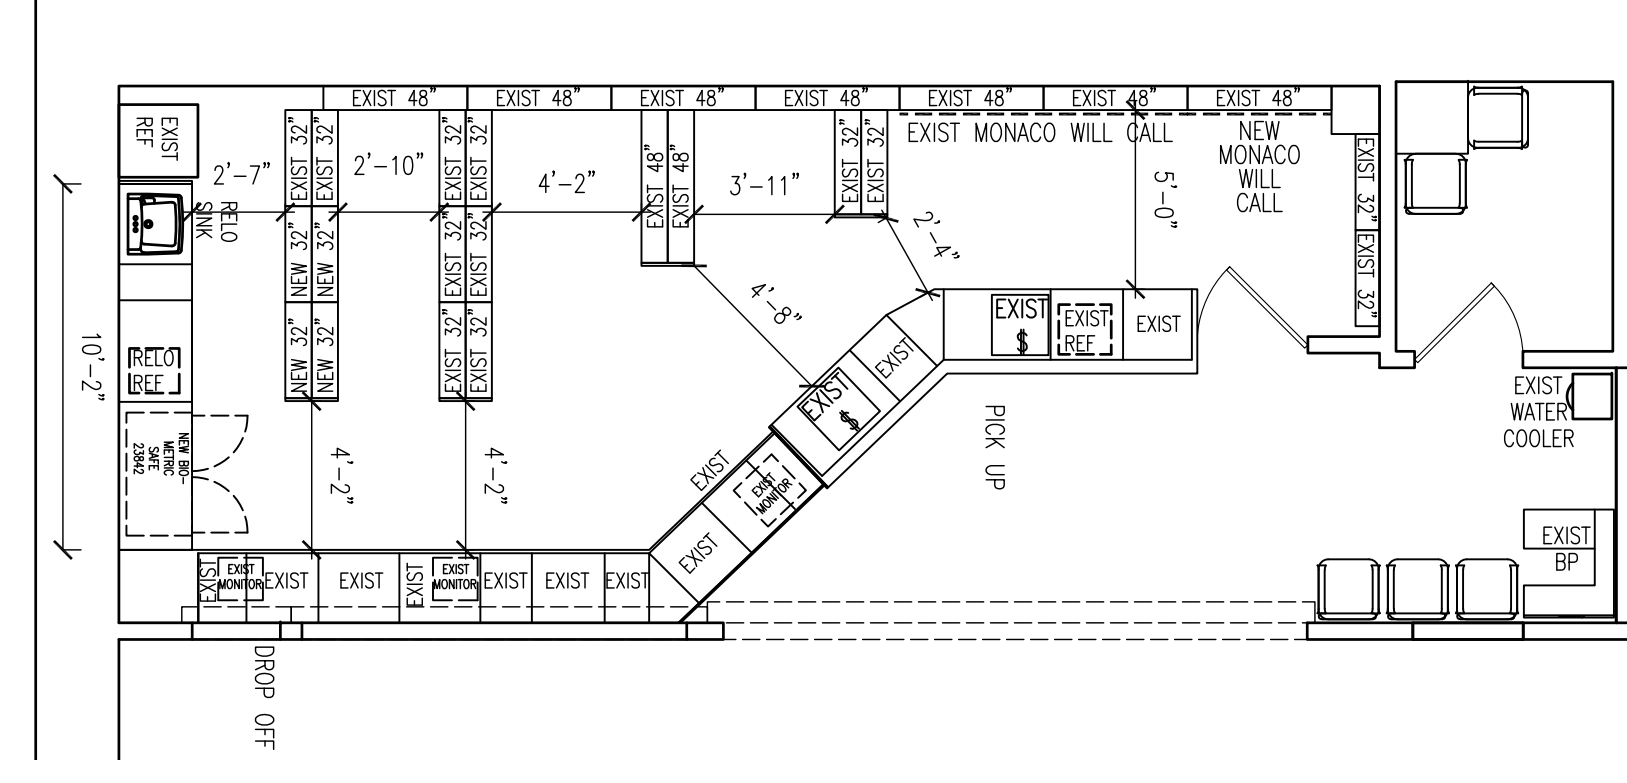

PROPOSED PHARMACY DETAIL PLAN
SCALE: 3/16" = 1'-0"

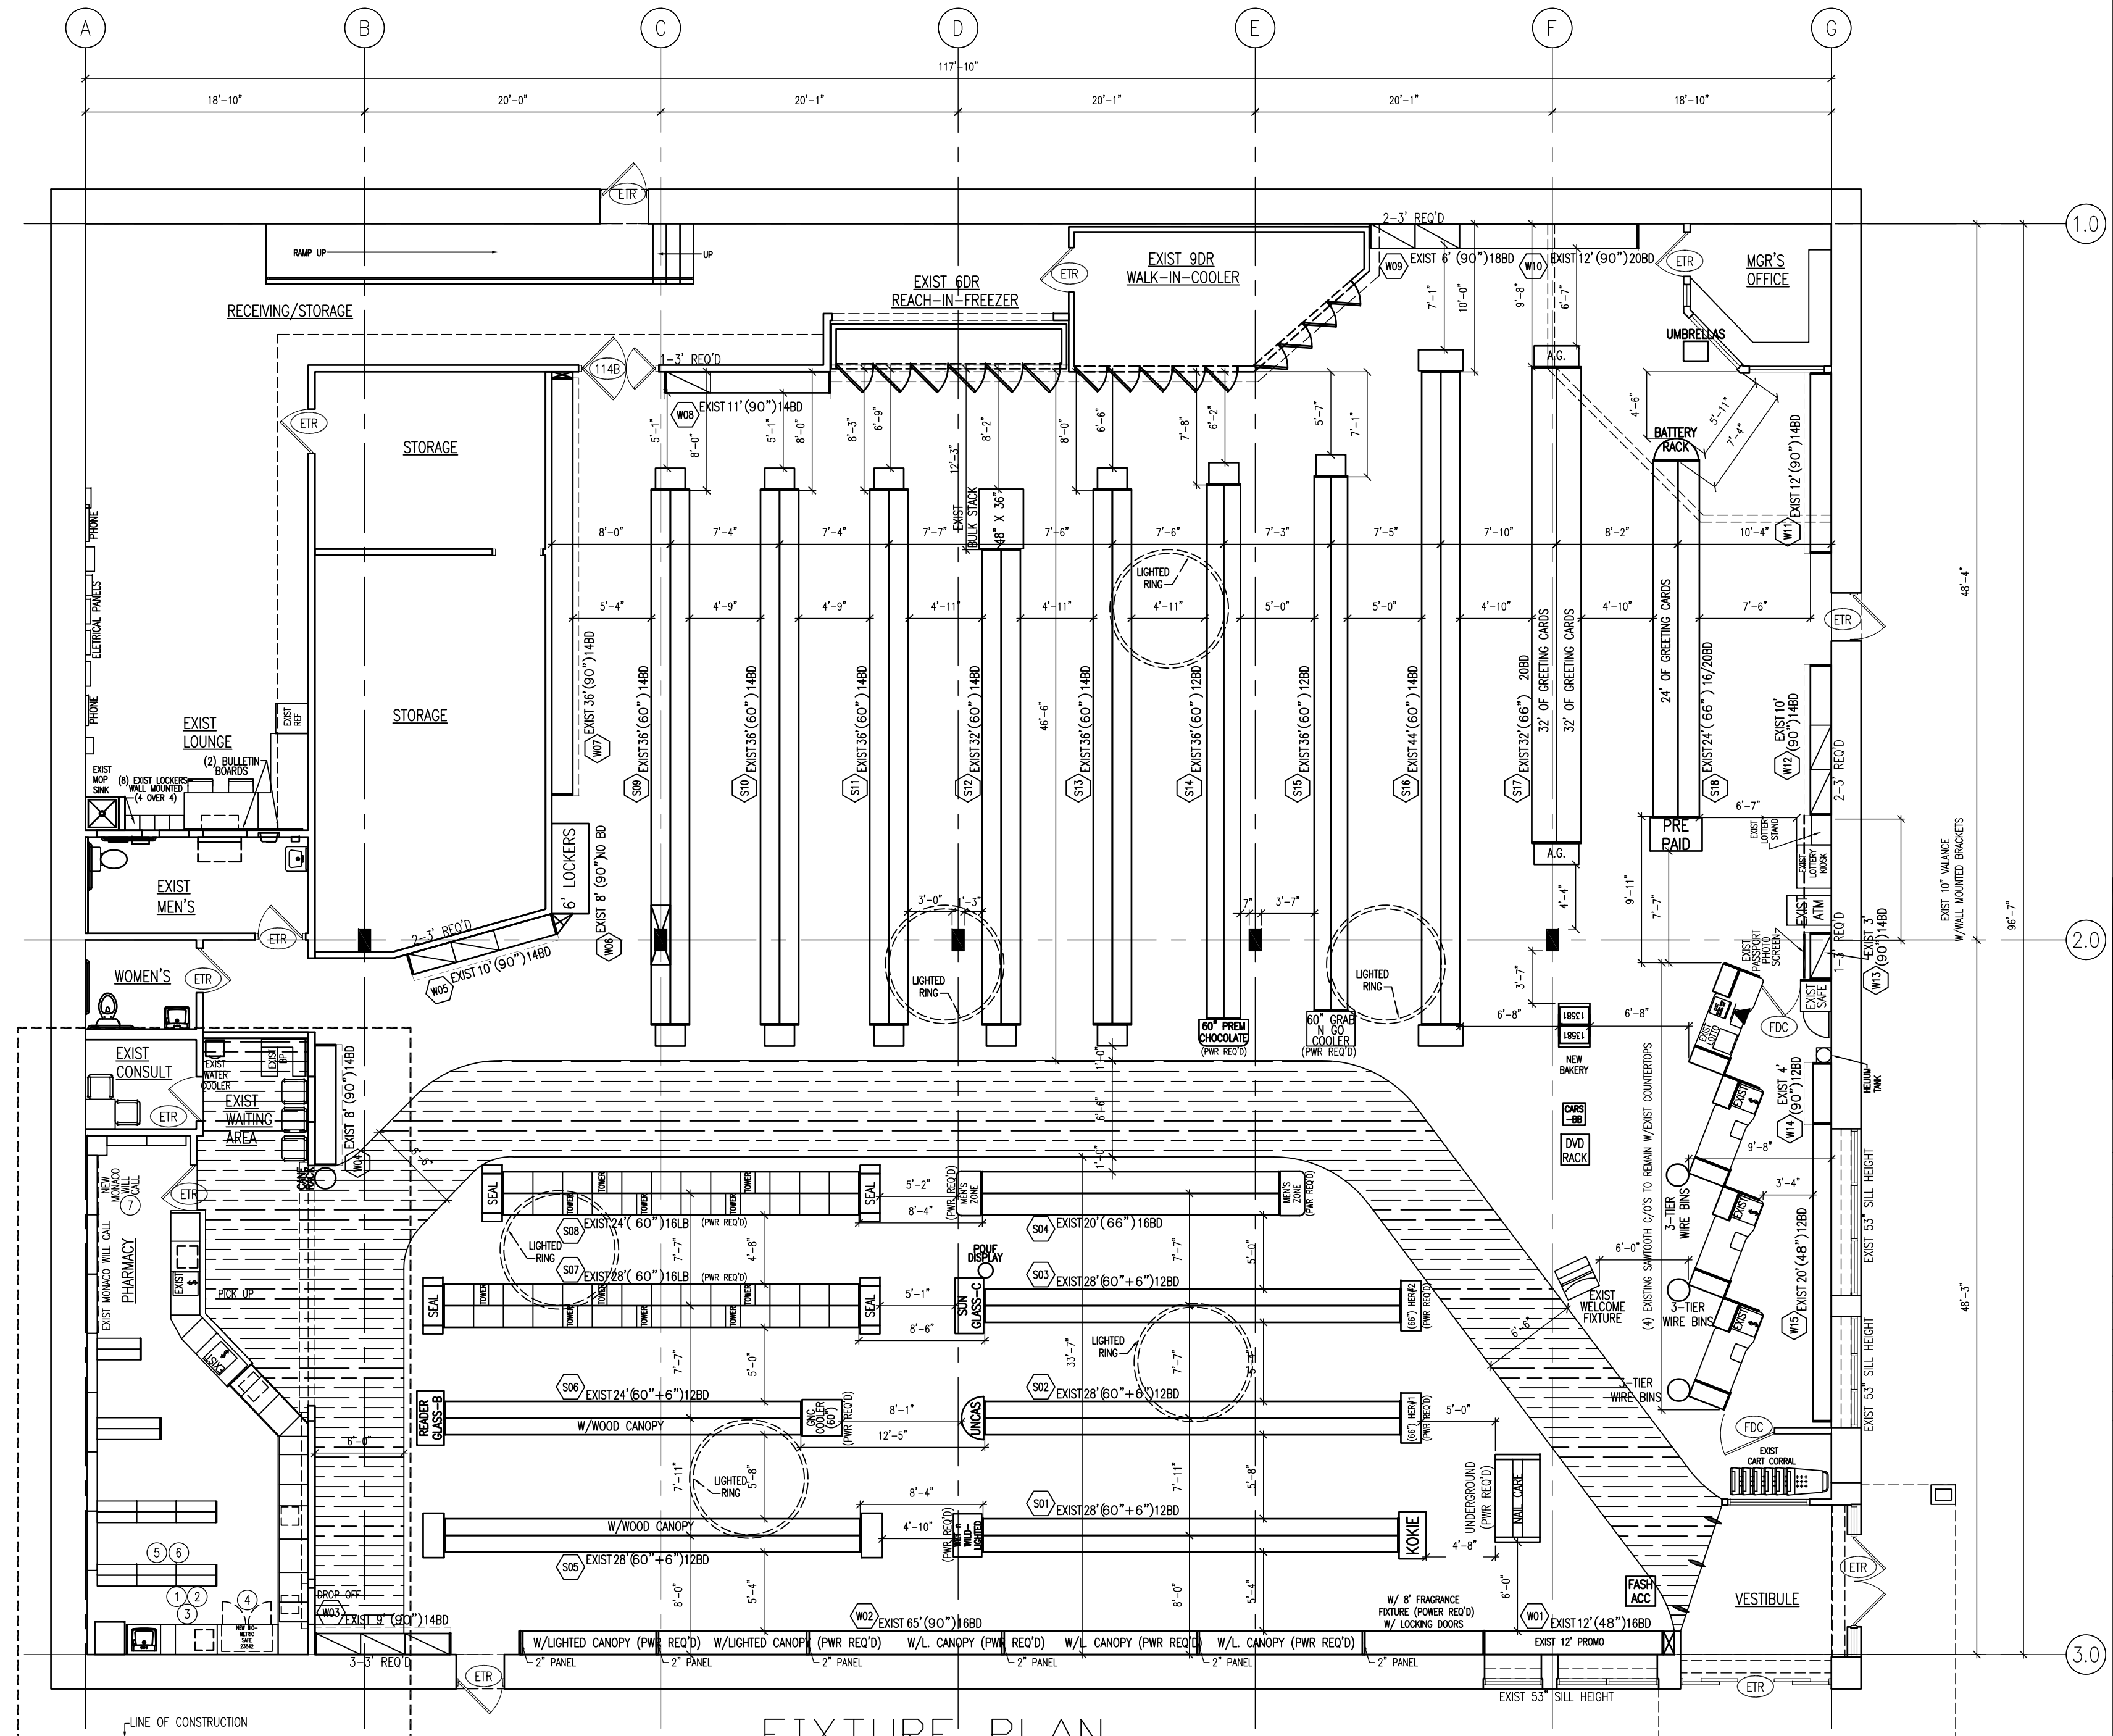

FIXTURE PLAN
SCALE: 1/8" = 1'-0"

CONSTRUCTION NOTES

- 1) RELOCATE SINK.
 - 2) RELOCATE CABINETS.
 - 3) INSTALL NEW COUNTERTOP.
 - 4) INSTALL NEW BIO SAFE.
 - 5) REMOVE (1) 48" BAY.
 - 6) INSTALL (2) NEW 32" BAYS AS SHOWN.
 - 7) INSTALL ADDITIONAL MONACO.
- DENOTED PHONE LOCATION.



STORE NO.
0836 PR-P
RITE AID PHARMACY
1781 STEFKO BLVD
BETHLEHEM, PA

TYPES	
PROJECT	
■ Rx REMODEL	<input type="checkbox"/>
BUILDING	
■ RA5	
PHARMACY	
■ TOWER	
DECOR	
■ GW	

PROJECT ATTRIBUTES	
■ PHOTO	<input type="checkbox"/> HAND DIP
<input type="checkbox"/> LIQUOR	<input type="checkbox"/> DRIVE-THRU
■ G. N. C.	

SECURITY LEVEL	
<input type="checkbox"/> HIGH	■ MEDIUM
<input type="checkbox"/> LOW	

"HIGH" SECURITY DESIGNATION BUILDING WILL REQUIRE SECURITY SHUTTERS @ FRONT WINDOWS

BUILDING AREA (SQ. FT.)		
	EXIST	NEW
SALES FLOOR:	8666	8666
PHARMACY:	421	421
WAITING AREA:	56	56
REC/STORAGE:	1788	1788
LOUNGE:	60	60
CONSULTATION RM:	45	45
VESTIBULE:	118	118
MEZZANINE:	0	0
RESTROOMS:	162	162
MGR'S OFFICE:	84	84
RITE AID TOTAL:	11400	11400
OVERALL TOTAL:	12365	12365

REFRIGERATION		
COOLER DRs	9	9
FREEZER DRs	6	6

FIXTURES (LIN. FEET)		
SALES FLOOR:	1298	1298
WINE DEPT:	0	0
TOTAL:	1298	1298

PROJECT CONTACTS	
DIR OF CONSTRUCTION	TED WOOLEY
REG. CONST. MANAGER	MIKE LAZAR

SALES FLOOR:	11'-11"
COSMETIC OVERHEAD:	N/A
PHARMACY:	9'-0"

REVISIONS		
NO.	DATE	DESCRIPTION
△	DECEMBER 1, 2023	PHARMACY REMODEL: RELOCATE SINK. RELOCATE CABINETS. INSTALL NEW COUNTERTOP.
△	DECEMBER 13, 2023	PHARMACY REMODEL: INSTALL NEW BIO SAFE.
△	DECEMBER 19, 2023	PHARMACY REMODEL: UPDATED EXISTING PLAN WITH CURRENT CONDITIONS. REMOVE (1) 48" BAY. INSTALL (2) NEW 32" BAYS AS SHOWN. INSTALL ADDITIONAL MONACO.

PHARMACY APPROVAL
GEORGE ZHUSHMA DATE

PHOTO EQUIPMENT	
Name	4X6_PRINTER 8X10_PRINTER DOS_SCANNER
PHOTO EQUIPMENT	EXIST EXIST EXIST EXIST
FLOORING SQ FT	
PATHWAY:	1046
WINE FLOORING:	0
CEILING HEIGHTS	
SALES FLOOR:	11'-11"
COSMETIC OVERHEAD:	N/A
PHARMACY:	9'-0"