

These Construction Documents are official legal documents and are the sole property of Erik Karsten Smith. They are not to be used for any purpose other than the construction of this project. These Construction Documents are not to be copied in part or whole without the expressed written consent of Erik Karsten Smith. Any attempt to reproduce these Construction Documents without the expressed written consent of Erik Karsten Smith will result in legal action. Erik Karsten Smith reserves the right to protect his intellectual property.

Erik Karsten Smith
Erik Karsten Smith
209-336-0300

REVISIONS

NO.	DATE	DESCRIPTION

Project Address

18711 Tiffeni Dr.
Twain Harte CA 95383
APN#048-680-046

**Twain Harte Villages
Single Level
Apartments**


**First Level Floor
Plan 1/2**

A1

Scale
1/8" = 1'-0"
Submittal
07-15-2022



① First Floor, Single Level Apartments
1/8" = 1'-0"

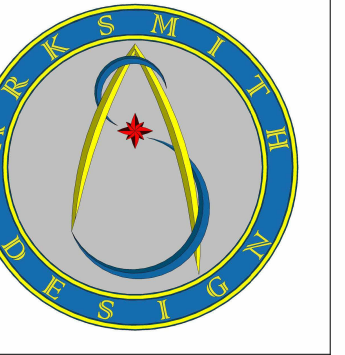

These Construction Documents are official legal documents and are the sole property of Erik Karsten Smith. They are not to be used for any purpose other than the construction of this project. These Construction Documents are not to be copied in part or whole without the expressed written consent of Erik Karsten Smith. Any attempt to reproduce these Construction Documents without the expressed written consent of Erik Karsten Smith will result in legal action. Erik Karsten Smith reserves the right to protect his intellectual property.

Erik Karsten Smith
Erik Karsten Smith
209-330-0300

REVISIONS

NO.	DATE	DESCRIPTION

Project Address

18711 Tiffeni Dr.
Twain Harte CA 95383
APN#048-680-046


**Twain Harte Villages
Single Level
Apartments**

**First Level Floor
Plan 2/2**

A2

Scale
1/8" = 1'-0"

Submittal
07-15-2022

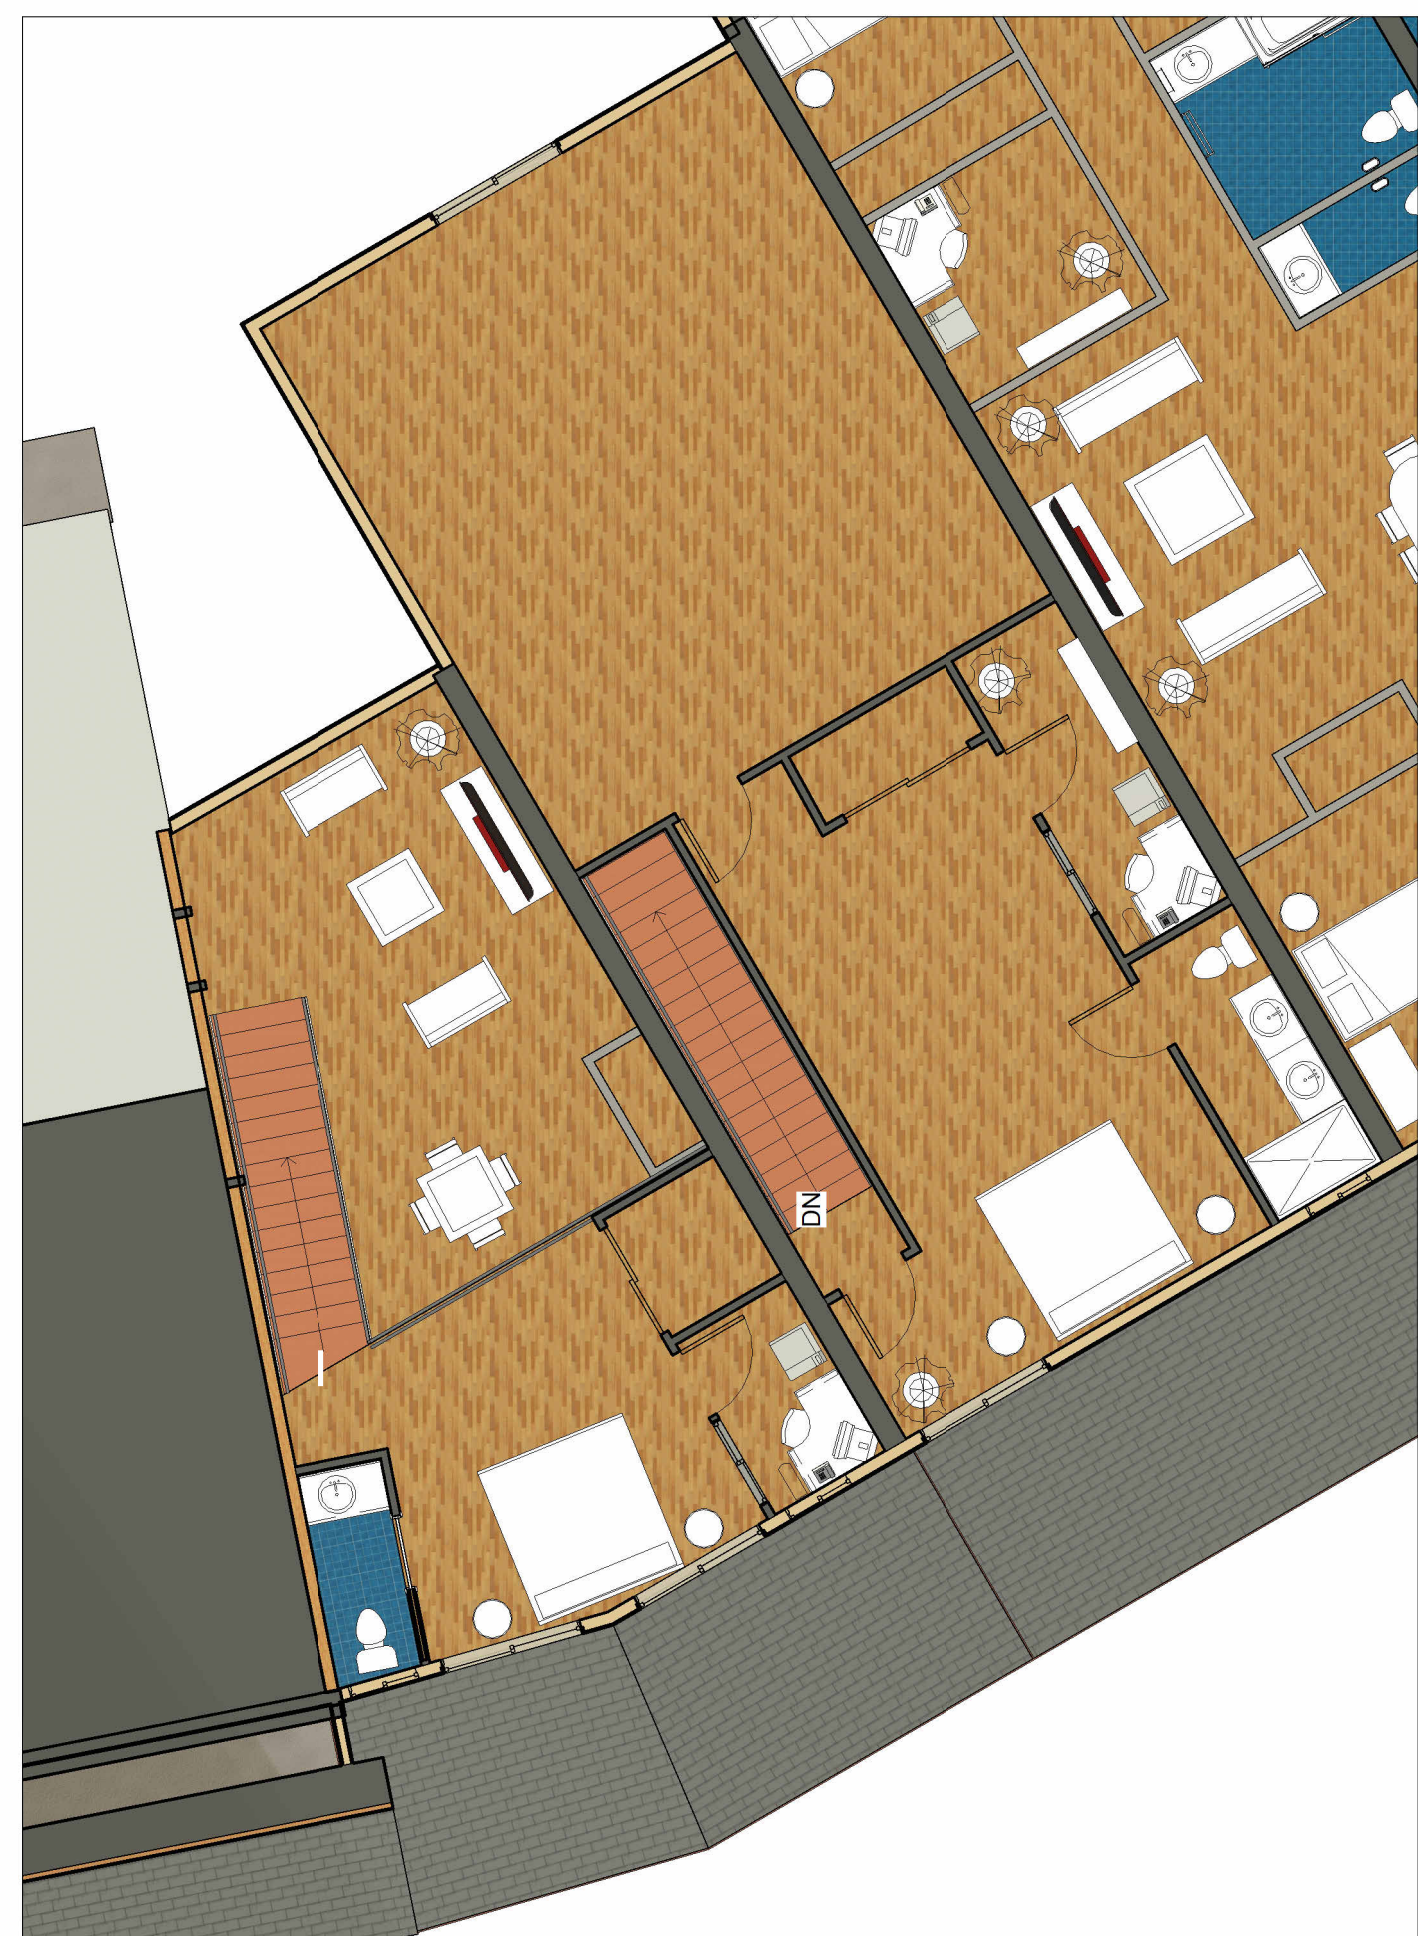

2 Second Floor Single Level Apartments
1/8" = 1'-0"

1 First Floor Single Level Apartments Lower
1/8" = 1'-0"



These Construction Documents are official legal documents and are the sole property of Erik Karsten Smith. They are not to be used for any purpose other than the construction of this project. These Construction Documents are not to be copied in part or whole without the expressed written consent of Erik Karsten Smith. Any attempt to reproduce these Construction Documents without the expressed written consent of Erik Karsten Smith will result in legal action. Erik Karsten Smith reserves the right to protect his intellectual property.

Erik Karsten Smith
Erik Karsten Smith
209-330-0300

REVISIONS

NO.	DATE	DESCRIPTION

Project Address
18711 Tiffeni Dr.
Twain Harte CA 95383
APN#048-680-046

Twain Harte Villages
Single Level
Apartments

Elevations Single
Level Apartments

A5

Scale
1/8" = 1'-0"

Submittal
07-15-2022



① Elevation 1 - a
1/8" = 1'-0"



② Elevation 2 - a
1/8" = 1'-0"