

1274 ALMA CT #6

San Jose, CA 95112

**Industrial
Investment Opportunity**
Offering Memorandum



MATTHEWS™

EXCLUSIVELY LISTED BY



Nikta Khanbadr

Associate

(415) 283-0126

nikta.khanbadr@matthews.com

License No. 02317154 (CA)



Belall Ahmed

Senior Associate

(925) 718-7522

belall.ahmed@matthews.com

License No. 02135621 (CA)


David Harrington

Broker of Record

Broker License No. 01320460 (CA)

Broker Firm No.02168060 (CA)

MATTHEWS™

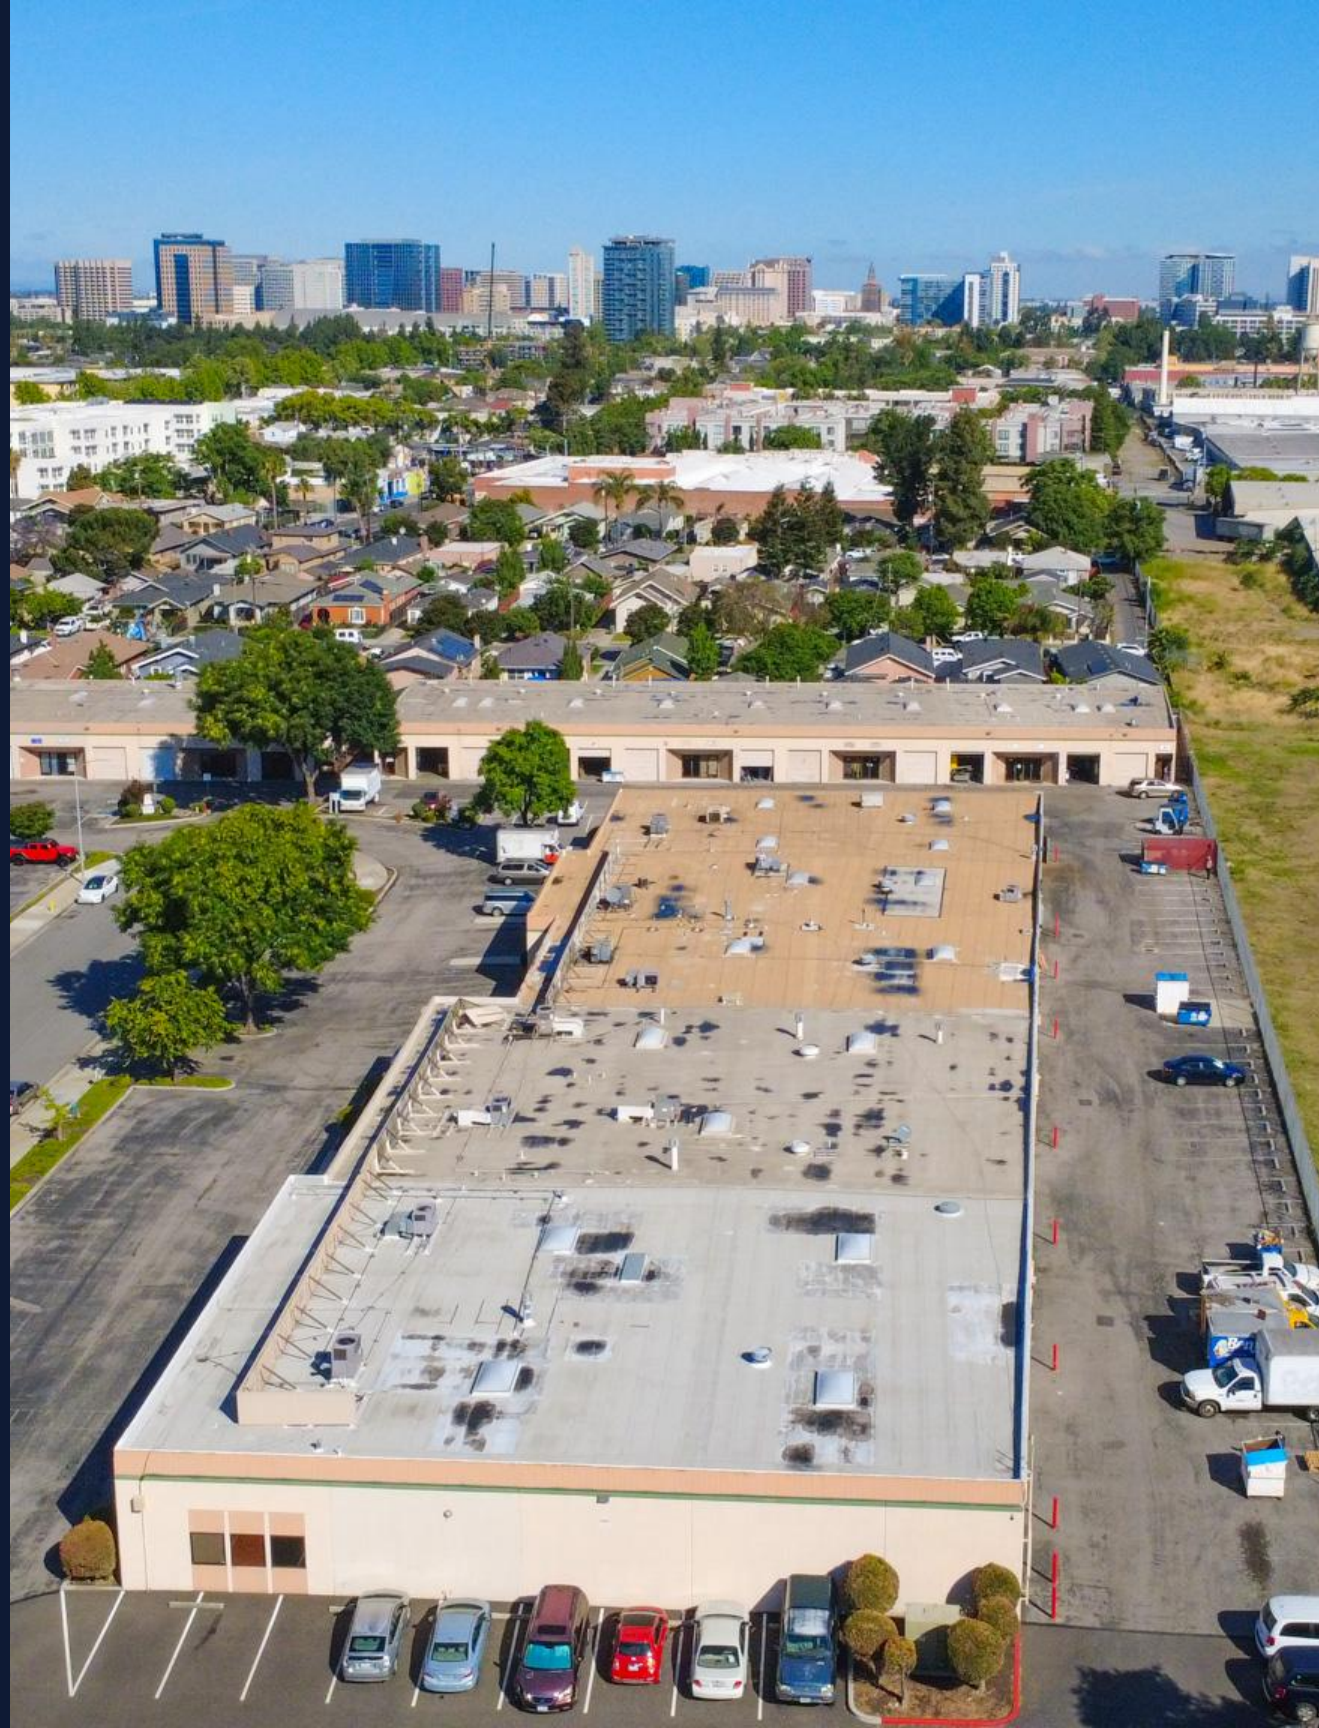

PROPERTY OVERVIEW

1274 Alma Ct #6
San Jose, CA 95112



INVESTMENT HIGHLIGHTS


Property Highlights

Address	1274 Alma Ct #6, San Jose
Building Size	±5,886 SF
Lot Size	±12,210 SF (± 0.28 acres)
Zoning	Heavy Industrial (HI)
Roll-Up Doors	1
Clear Height	16 ft
Property Type	Industrial Condo Unit
Opportunity Type	Owner-user
Lease Status	Tenant Lease Expiring 2027

**Note: Do not disturb tenants*

Location Highlights

- Located in the heart of San Jose's established industrial corridor, offering immediate access to a deep pool of industrial users and labor
- Minutes from Downtown San Jose's retail, dining, and transit amenities, including Diridon Station and the SAP Center
- Quick access to San Jose Mineta International Airport, approximately 3 miles northwest
- Centrally positioned near major Silicon Valley employers including Cisco, Adobe, and PayPal headquarters
- Convenient proximity to **Highway 101, Highway 87, and I-280**, providing seamless regional connectivity throughout the Bay Area
- Surrounded by a robust industrial submarket with strong owner-user and investor demand driven by limited new supply

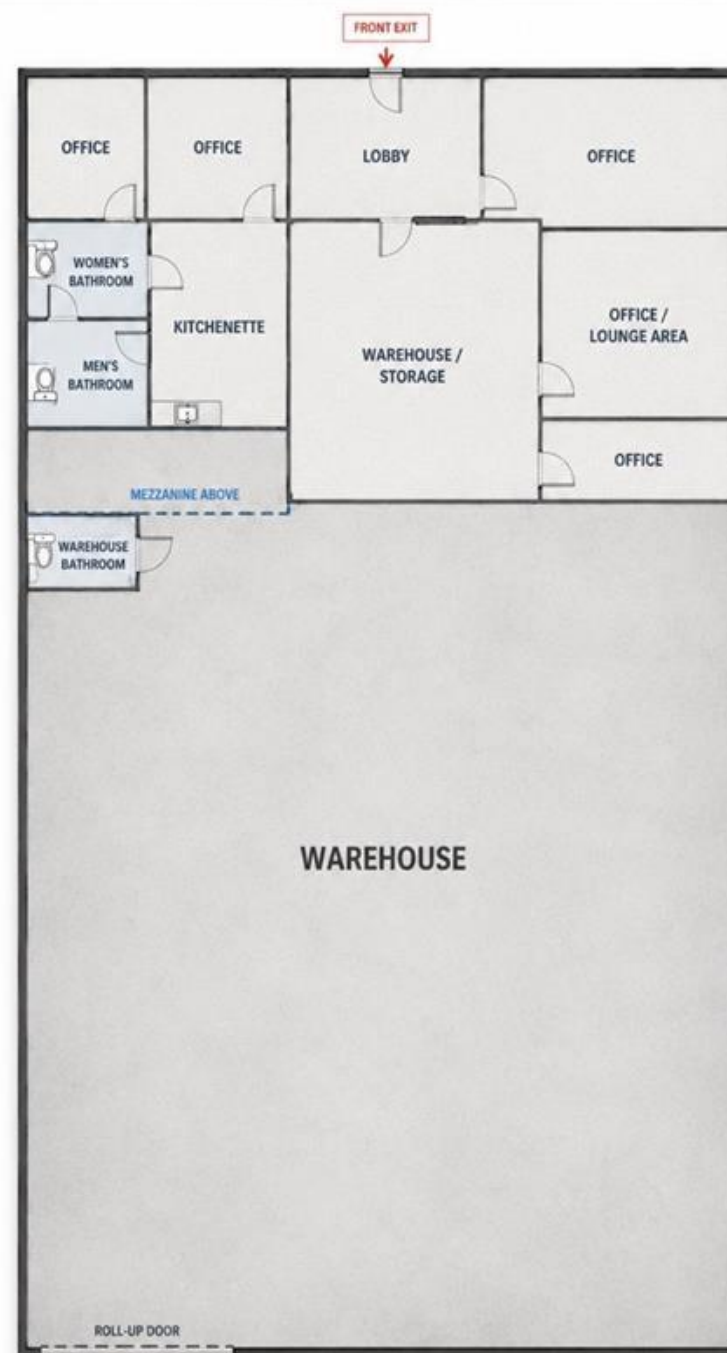

Disclaimer: Floor plan is for illustrative purposes only and is not to scale. All dimensions, layouts, office configurations, and square footages are approximate and subject to verification by prospective buyers or tenants. Actual conditions may vary.



Regional Medical Center
±258 Beds



San Jose Mineta International Airport
±4.8 Miles Away



±218,000 VPD

87

±123,000 VPD


San José State University
Over 32,000 Students



±251,000 VPD



Subject Property



1274 Alma Ct #6
San Jose, CA 95112

±5,886 SF

Building GLA

±0.28 AC

Lot Size

±10,255

Vehicles Per Day

\$2,150,000

List Price

\$365

Building Price Per SF






MARKET OVERVIEW

1274 Alma Ct #6
San Jose, CA 95112



INTERIOR

1274 Alma Ct #6
San Jose, CA 95112

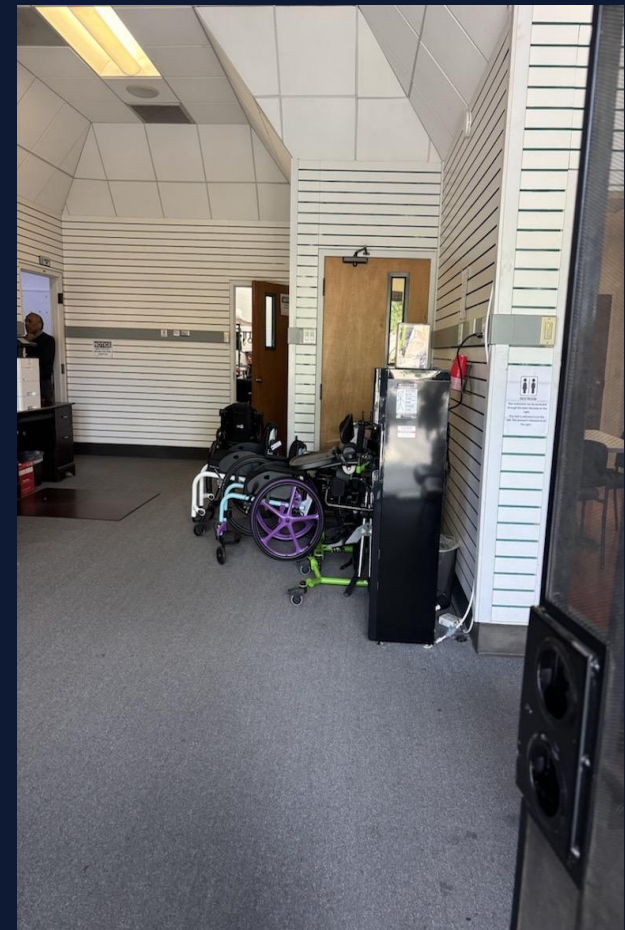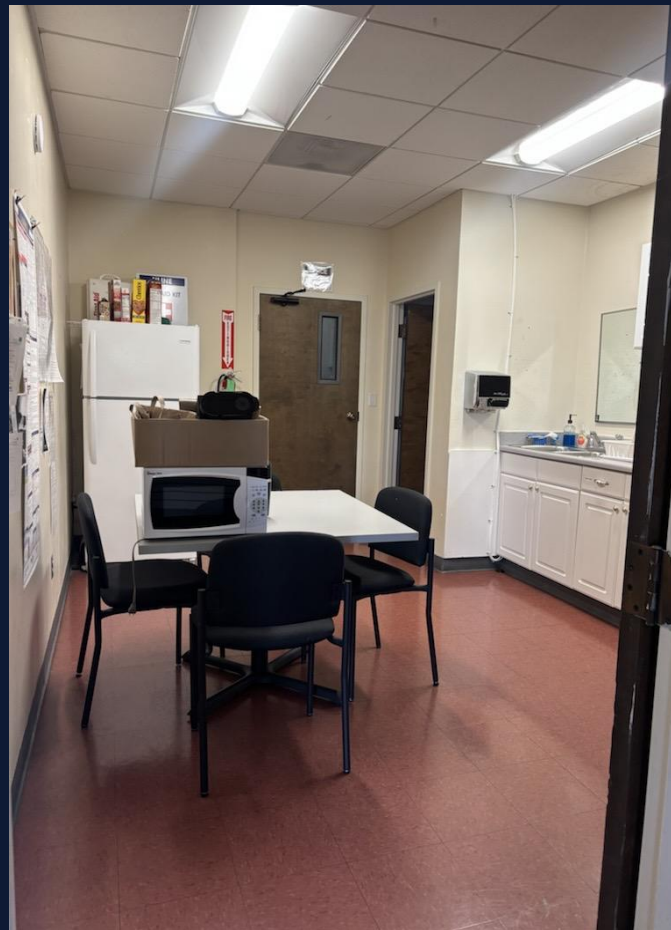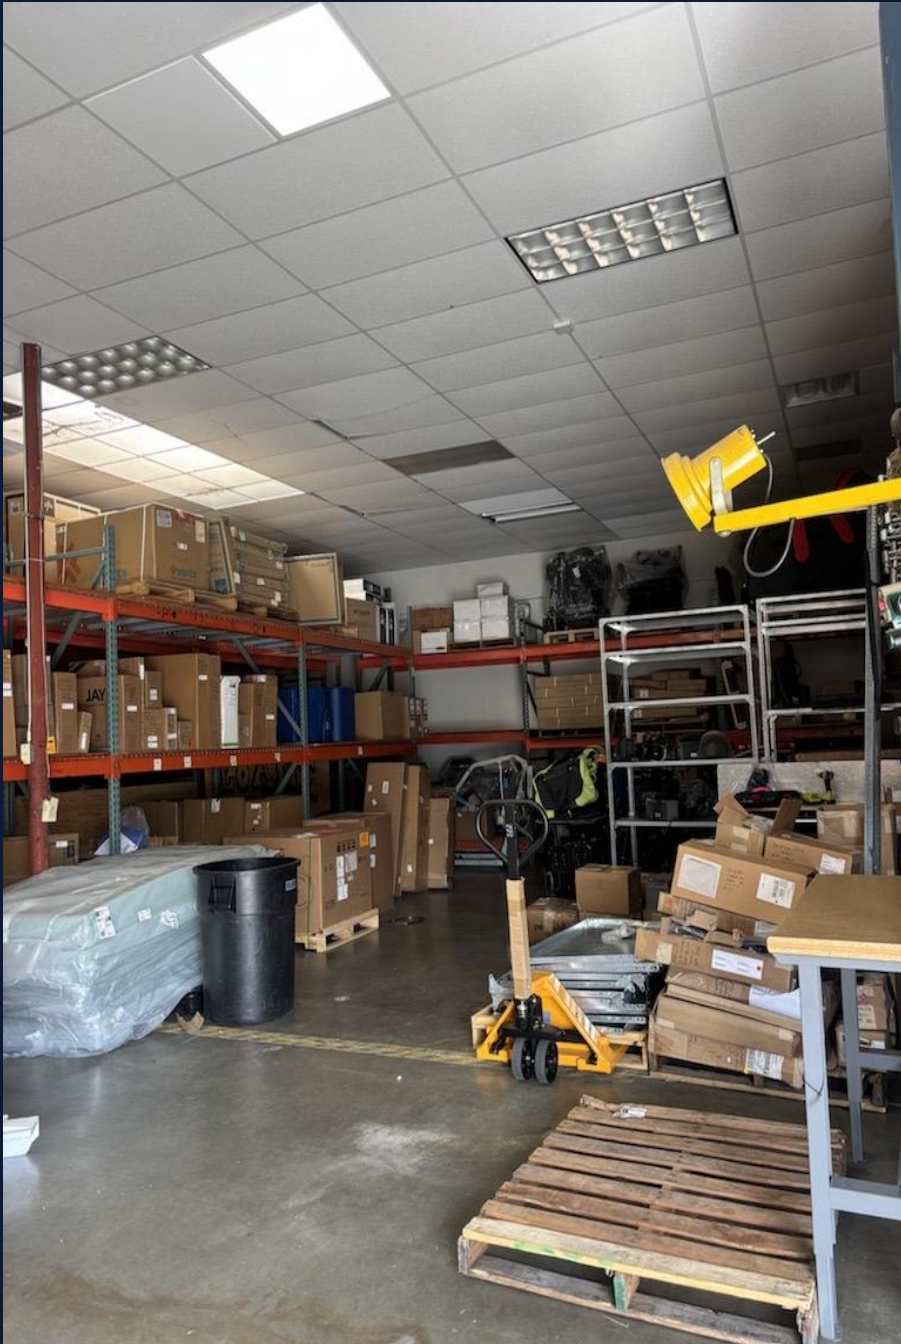

SAN JOSE, CA

Market Demographics



362,106

Total Population (5-mi)

\$206,662

Median HH Income (5-mi)

115,707

of Households (5-mi)

55.9%

Homeownership Rate

522,185

Employed Population

25%

% Bachelor's Degree

38.1

Median Age

\$1,382,000

Median Property Value

Local Market Overview

Located in the heart of Silicon Valley, San Jose is a dynamic economic and industrial hub anchored by a high-income workforce, world-leading innovation ecosystem, and strong demographic fundamentals. With nearly one million residents, the city ranks among the most affluent and educated urban markets in the United States, supporting sustained demand across advanced manufacturing, R&D, and high-tech industrial uses. San Jose's labor base is driven by technology professionals, engineers, and skilled operators, contributing to median household incomes well above national averages and reinforcing long-term market stability.

The region benefits from a unique blend of urban infrastructure and suburban livability, complemented by extensive transportation networks, top-tier educational institutions, and proximity to major employment centers. Its central Bay Area location provides exceptional connectivity to San Francisco, Oakland, and key coastal business districts, supported by regional transit systems, major freeway corridors, and San Jose Mineta International Airport. Limited land availability, strong population growth, and robust corporate investment continue to drive demand for infill industrial, logistics, and flex space, positioning San Jose as a premier industrial market within Silicon Valley.

Population	1-Mile	3-Mile	5-Mile
Five-Year Projection	29,645	283,084	674,867
Current Year Estimate	29,666	286,775	691,769
2020 Census	30,052	289,937	706,178
Growth Current Year-Five-Year	-0.07%	-1.29%	-2.44%
Growth 2020-Current Year	-1.28%	-1.09%	-2.04%
Households	1-Mile	3-Mile	5-Mile
Five-Year Projection	10,603	97,512	226,854
Current Year Estimate	10,445	96,857	228,762
2020 Census	9,879	92,935	225,346
Growth Current Year-Five-Year	1.52%	0.68%	-0.83%
Growth 2020-Current Year	5.72%	4.22%	1.52%
Income	1-Mile	3-Mile	5-Mile
Average Household Income	\$124,160	\$170,063	\$184,296

MATTHEWS™

EXCLUSIVELY LISTED BY



Nikta Khanbadr

Associate

(415) 283-0126

nikta.khanbadr@matthews.com

License No. 02317154 (CA)



Belall Ahmed

Senior Associate

(925) 718-7522

belall.ahmed@matthews.com

License No. 02135621 (CA)

David Harrington | Broker of Record | Broker License No. 01320460 (CA) | Broker Firm No.02168060 (CA)

This Offering Memorandum contains select information pertaining to the business and affairs of the property owner and its tenant for real property located at 1274 Alma Ct #6, San Jose, CA, 95112 ("Property"). The Offering Memorandum may not be all-inclusive or contain all of the information a prospective purchaser may desire. The information contained in this Offering Memorandum is confidential and furnished solely for the purpose of a review by a prospective purchaser of the Property. It is not to be used for any other purpose or made available to any other person without the written consent of Seller or Matthews™. The material and information in the Offering Memorandum is unverified. Matthews™. has not made any investigation, and makes no warranty or representation, with respect to square footage, income and expenses, the future financial performance of the property, future rent, and real estate value market conditions, the condition or financial prospects of any tenant, or the tenants' plans or intentions to continue to occupy space at the property. All prospective purchasers should conduct their own thorough due diligence investigation of each of these areas with the assistance of their accounting, construction, and legal professionals, and seek expert opinions regarding volatile market conditions given the unpredictable changes resulting from the continuing COVID-19 pandemic. The information is based in part upon information supplied by the Owner and in part upon financial information obtained from sources the Owner deems reliable. Neither owner, nor their officers, employees, or real estate agents make any representation or warranty, express or implied, as to the accuracy or completeness of this Offering Memorandum, or any of its content, and no legal liability is assumed or shall be implied with respect thereto. Prospective purchasers should make their own projections and form their own conclusions without reliance upon the material contained herein.

By acknowledging your receipt of this Offering Memorandum for the Property, you agree:

1. The Offering Memorandum and its contents are confidential;
2. You will hold it and treat it in the strictest of confidence; and
3. You will not, directly or indirectly, disclose or permit anyone else to disclose this Offering Memorandum or its contents in any fashion or manner.

Matthews™. is not affiliated with, sponsored by, or endorsed by any commercial tenant or lessee in the Offering Memorandum. The presence of any entity's name or logo, including any commercial tenant's name or logo, is informational only and does not indicate or suggest any affiliation and/or endorsement of Matthews™., the property, or the seller by such entity.

Owner and Matthews™. expressly reserve the right, at their sole discretion, to reject any and all expressions of interest or offers to purchase the Property and to terminate discussions with any person or entity reviewing this Offering Memorandum or making an offer to purchase the Property unless and until a written agreement for the purchase and sale of the Property has been fully executed and delivered.

If you wish not to pursue negotiations leading to the acquisition of the Property or in the future you discontinue such negotiations, then you agree to purge all materials relating to this Property including this Offering Memorandum.

A prospective purchaser's sole and exclusive rights with respect to this prospective transaction, the Property, or information provided herein or in connection with the sale of the Property shall be limited to those expressly provided in an executed Purchase Agreement and shall be subject to the terms thereof. In no event shall a prospective purchaser have any other claims against Owner or Matthews™. or any of their affiliates or any of their respective officers, directors, shareholders, owners, employees, or agents for any damages, liability, or causes of action relating to this solicitation process or the marketing or sale of the Property.

This Offering Memorandum shall not be deemed to represent the state of affairs of the Property or constitute an indication that there has been no change in the state of affairs of the Property since the date of this Offering Memorandum.

Net Lease Disclaimer – There are many different types of leases, including gross, net, single net ("N"), double net ("NN"), and triple net ("NNN") leases. The distinctions between different types of leases or within the same type of leases, such as "Bondable NNN," "Absolute NNN," "True NNN," or other NNN leases, are not always clear. Labels given to different leases may mean different things to different people and are not defined legal terms. Buyers cannot rely on the labels or marketing descriptions given to any lease when making their purchasing decisions. Buyers must closely review all lease terms and are advised to seek legal counsel to determine the landlord and tenant's respective rights and duties under the lease to ensure the lease, regardless of how labeled or described, meets the buyers' particular needs.