


150TH Street

Guinzburg Road

Parking Garage

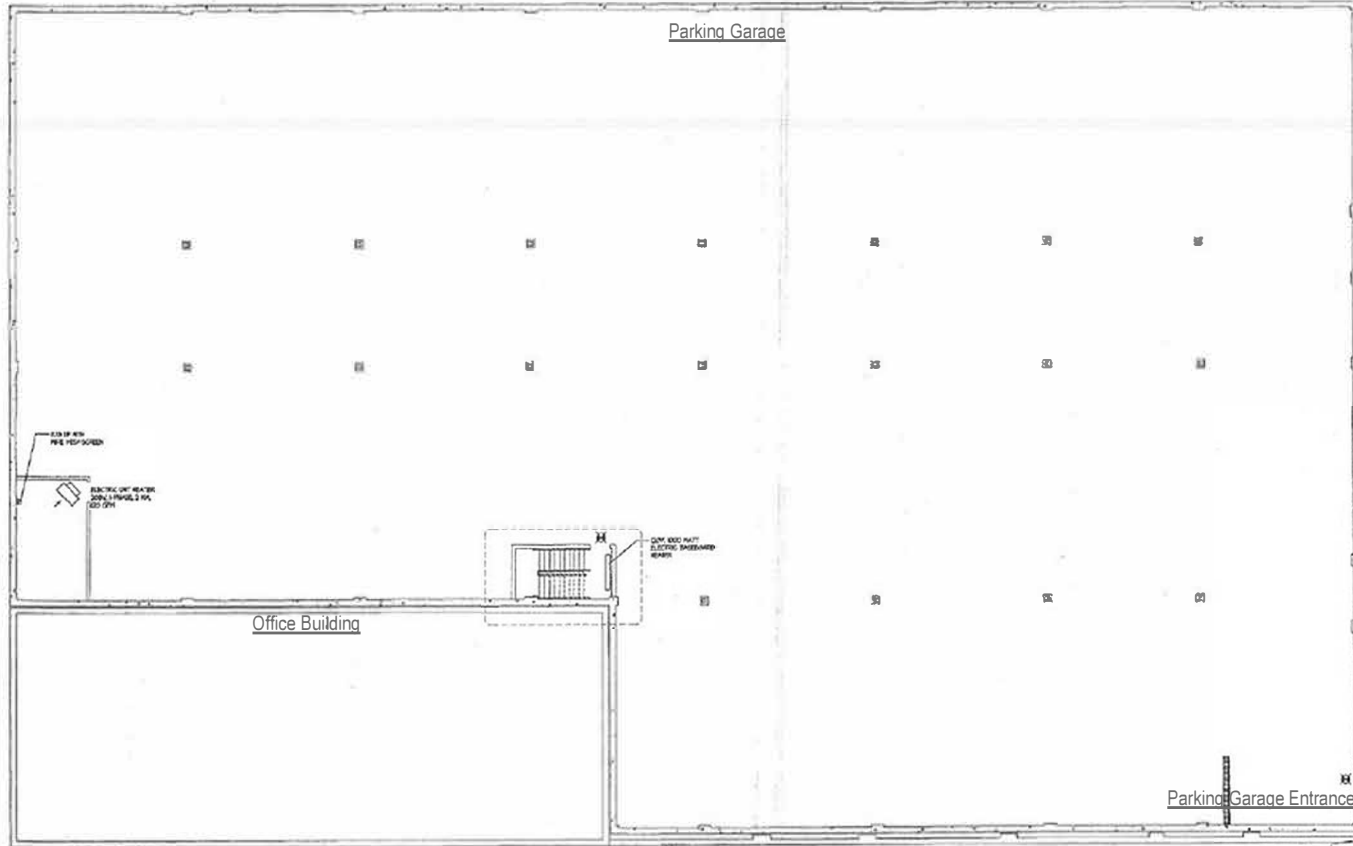

BUILDING DEPT.
FILING
8/28/02



Albert P. Kung
Consulting Engineers
6 East 46th Street
New York, New York 10017
Tel: (212) 697-1111
Fax: (212) 697-1555
e-mail: apk@apkgoodengr.com

Mo Engineering
23 Laneswood Drive
Mount Pleasant, NY 11764
Tel: (878) 566-3763
Fax: (878) 567-3200
e-mail: moengr@aol.com

Jung Wor Chin
ATA Architect
85 Lafayette Street
New York, NY 10013
Tel: (212) 334-9939
Fax: (212) 334-6606

REV.	DATE	DESCRIPTION	BY
1			
2			
3			
4			
5			

BLMHURST DAIRY INC.
82-25 STAYER ROAD
JAMAICA, NY 11453
TEL: (718) 276-3442

REFRIGERATED BUILDING
104-07 150TH STREET
JAMAICA, NY

MECHANICAL
BASEMENT PLAN

drawn by: J.P.
checked by: C.V.
designed by: A.M.
scale: 1/8" = 1'-0"

drawing no: **M-2**
sheet no: of X
date: 05/03/02



THIS PLAN IS APPROVED ONLY FOR WORK INDICATED ON THE APPLICATION
PROFESSIONAL SEAL. ALL OTHER WORK SHALL BE AT THE RISK OF THE
OWNER OR TO BE CONSIDERED AS OTHER KIND APPROVED BY A REGISTERED
NEW YORK ENGINEER.

401734352