

PRIME OFFICE SPACE FOR LEASE

888 SOUTH ANDREWS AVENUE, FORT LAUDERDALE, FL



PROPERTY DETAILS

- Immediate occupancy
- Efficient 50/ 50 mix layout of private offices and open work areas
- Lots of natural light
- Free parking on site (some covered spaces available)
- Walking distance to Broward County Courthouse and new Federal Courthouse
- Close proximity to Las Olas Boulevard, Port Everglades and FLL International Airport
- Easy access to Miami and West Palm Beach
- Multiple restaurants, retail uses and hotels located nearby

ABOUT PROPERTY



PRICE

\$34.75 SF/yr (Full Service)



YEAR BUILT

1988/2020 renov.



AVAILABLE SF

2,222 SF to 5,825 SF



PARKING

Ample on site



LOCATION

Downtown Fort Lauderdale

For more information:

Steve Hyatt

954.494.3091 | Shyatt@Bergercommercial.com
bergercommercial.com



COMMERCIAL BROKERAGE AND PROPERTY MANAGEMENT

Information furnished regarding this property is from sources deemed reliable, but no warranty or representation as to the accuracy thereof and it is submitted subject to errors, omissions, prior sale, lease or withdrawal without prior notice.



PROPERTY DESCRIPTION

5,825 SF of office space now available for lease. Can subdivide as small as 2,222 SF. Interior space consists of a 50/50 mix of private offices, conference rooms and balance is open work stations along window lines. Lots of natural light throughout space. Ideal for architectural / engineering / sales related operation.

PROPERTY HIGHLIGHTS

- Immediate occupancy
- Efficient 50/ 50 layout of private offices and open work areas
- Lots of natural light
- Free parking on site (some covered spaces available)
- Walking distance to Broward County Courthouse and new Federal Courthouse
- Located near the desirable residential neighborhoods of Rio Vista, Harbor Beach and the Las Olas Isles.

OFFERING SUMMARY

Lease Rate:	\$34.75 SF/yr (Full Service)
Available SF:	2,222 SF to 5,825 SF
Building Size:	28,221 SF


For more information:

Steve Hyatt

954.494.3091 | Shyatt@Bergercommercial.Com
bergercommercial.com



COMMERCIAL BROKERAGE AND PROPERTY MANAGEMENT

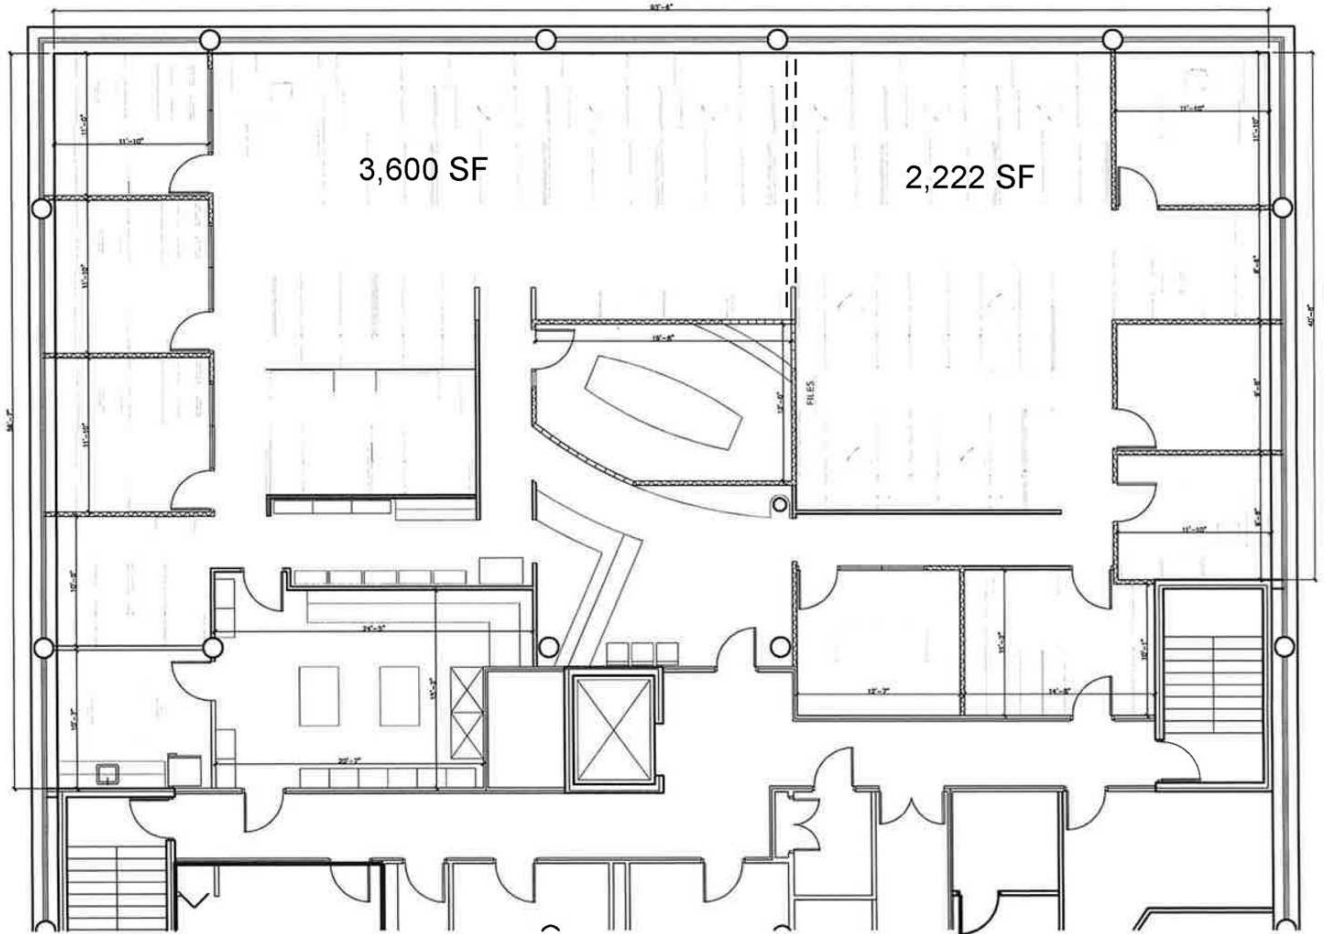

FLOOR PLAN

SCALE: 1/8" = 1'-0"



SUBDIVIDED SPACE

For more information:

Steve Hyatt



954.494.3091 | Shyatt@Bergercommercial.com
bergercommercial.com



COMMERCIAL BROKERAGE AND PROPERTY MANAGEMENT

PRIME OFFICE SPACE FOR LEASE

ADDITIONAL PHOTOS

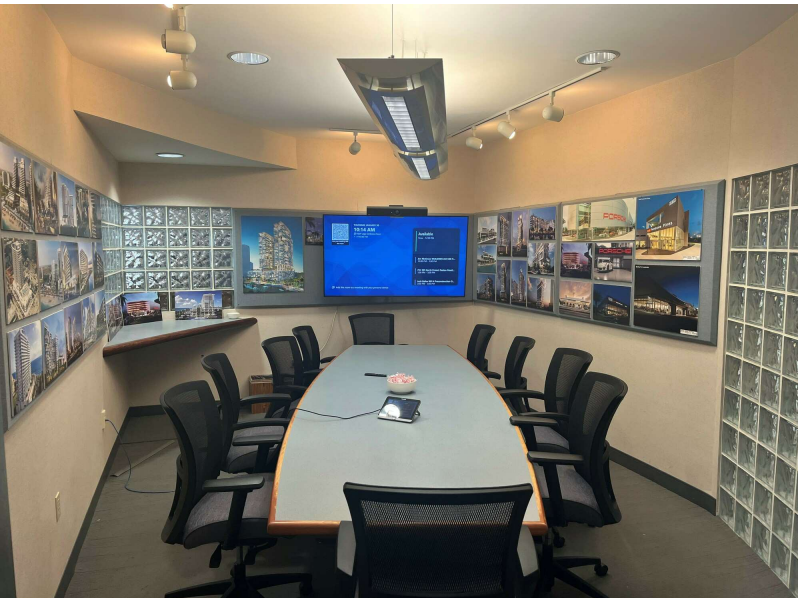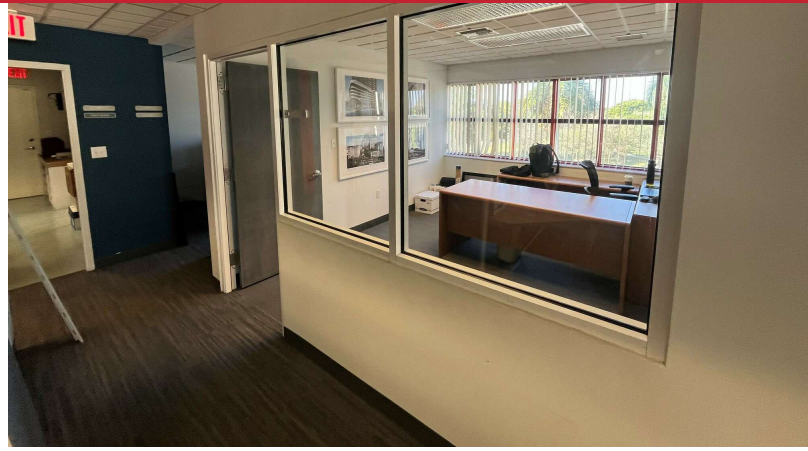

For more information:

Steve Hyatt

954.494.3091 | Shyatt@Bergercommercial.com
bergercommercial.com




COMMERCIAL BROKERAGE AND PROPERTY MANAGEMENT

Information furnished regarding this property is from sources deemed reliable, but no warranty or representation as to the accuracy thereof and it is submitted subject to errors, omissions, prior sale, lease or withdrawal without prior notice.

PRIME OFFICE SPACE FOR LEASE

LOCATION MAP

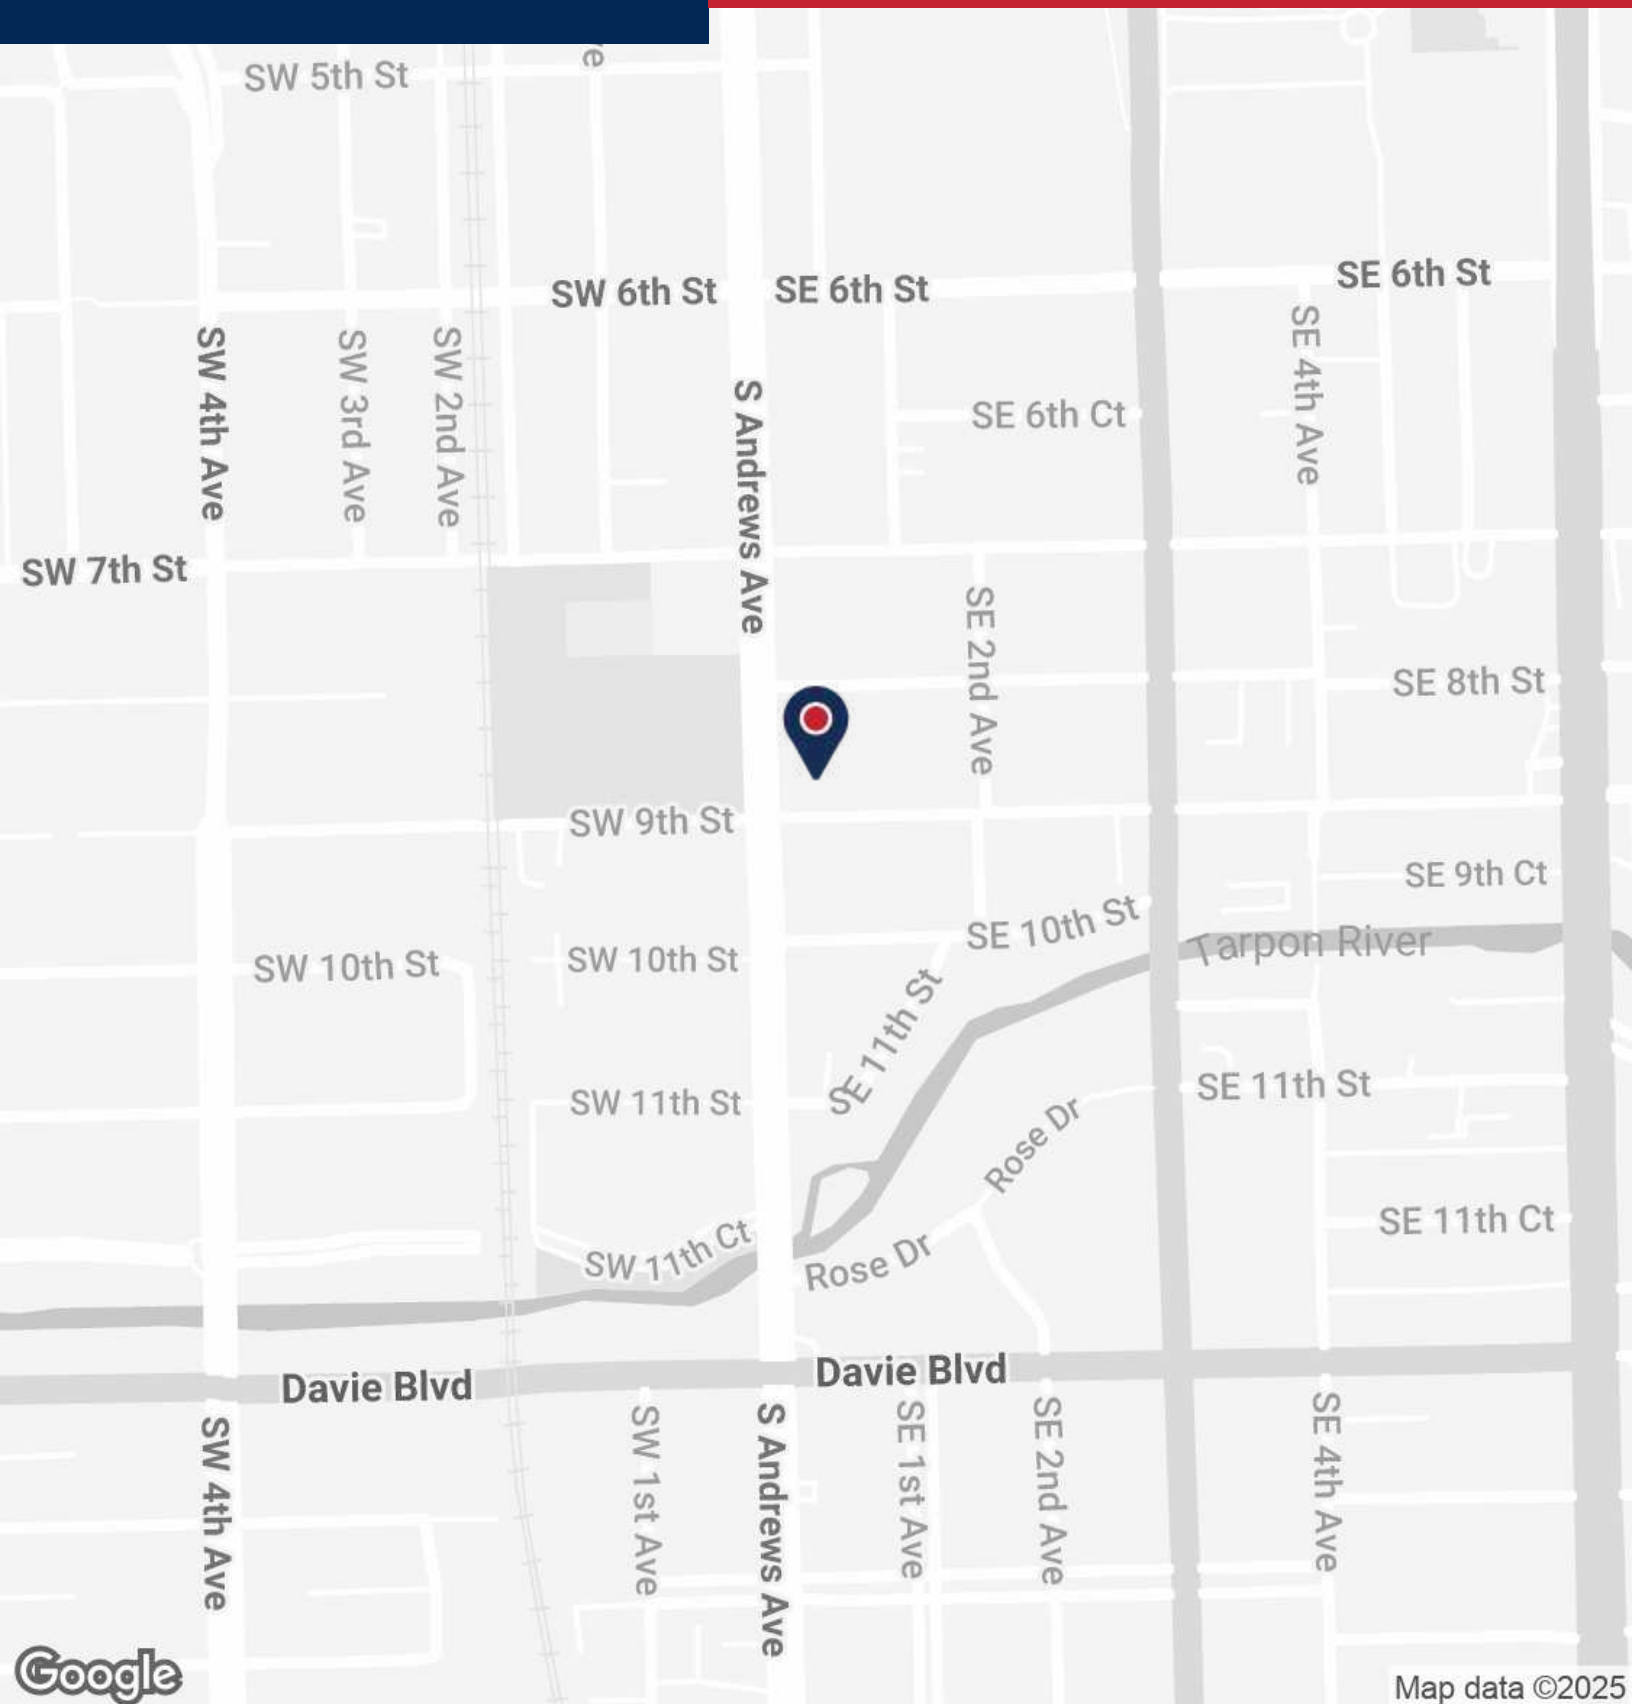

Map data ©2025

For more information:


Steve Hyatt
954.494.3091 | Shyatt@Bergercommercial.Com
bergercommercial.com



Information furnished regarding this property is from sources deemed reliable, but no warranty or representation as to the accuracy thereof and it is submitted subject to errors, omissions, prior sale, lease or withdrawal without prior notice.

PRIME OFFICE SPACE FOR LEASE

AERIAL MAP

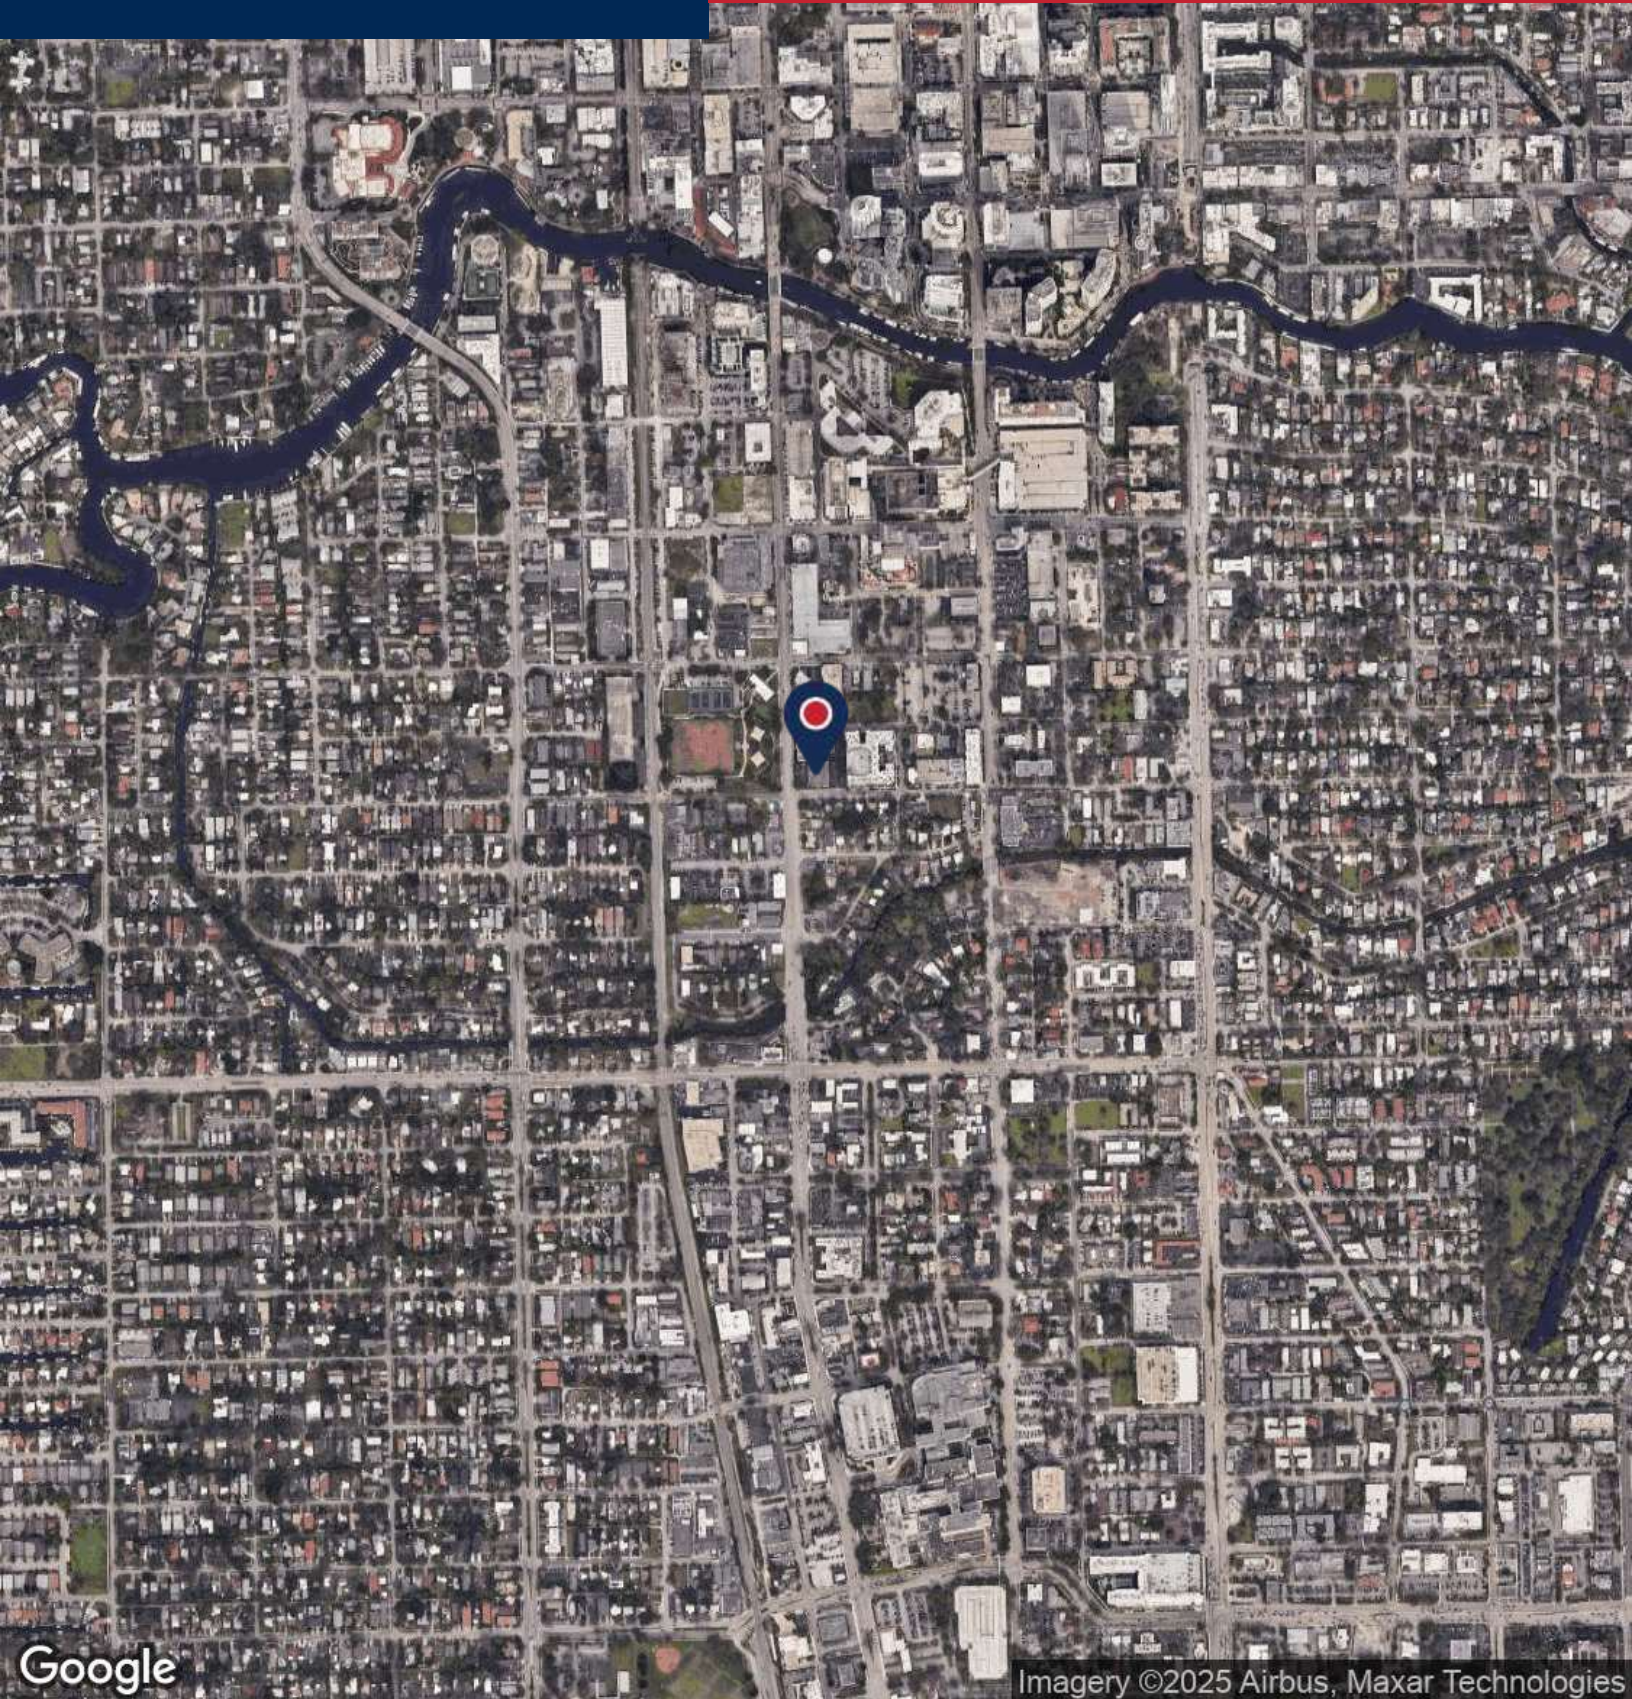

Google

Imagery ©2025 Airbus, Maxar Technologies

For more information:

Steve Hyatt
954.494.3091 | Shyatt@Bergercommercial.Com
bergercommercial.com



Information furnished regarding this property is from sources deemed reliable, but no warranty or representation as to the accuracy thereof and it is submitted subject to errors, omissions, prior sale, lease or withdrawal without prior notice.