


Lincoln Blvd

Outdoor Deck
& Back Alley

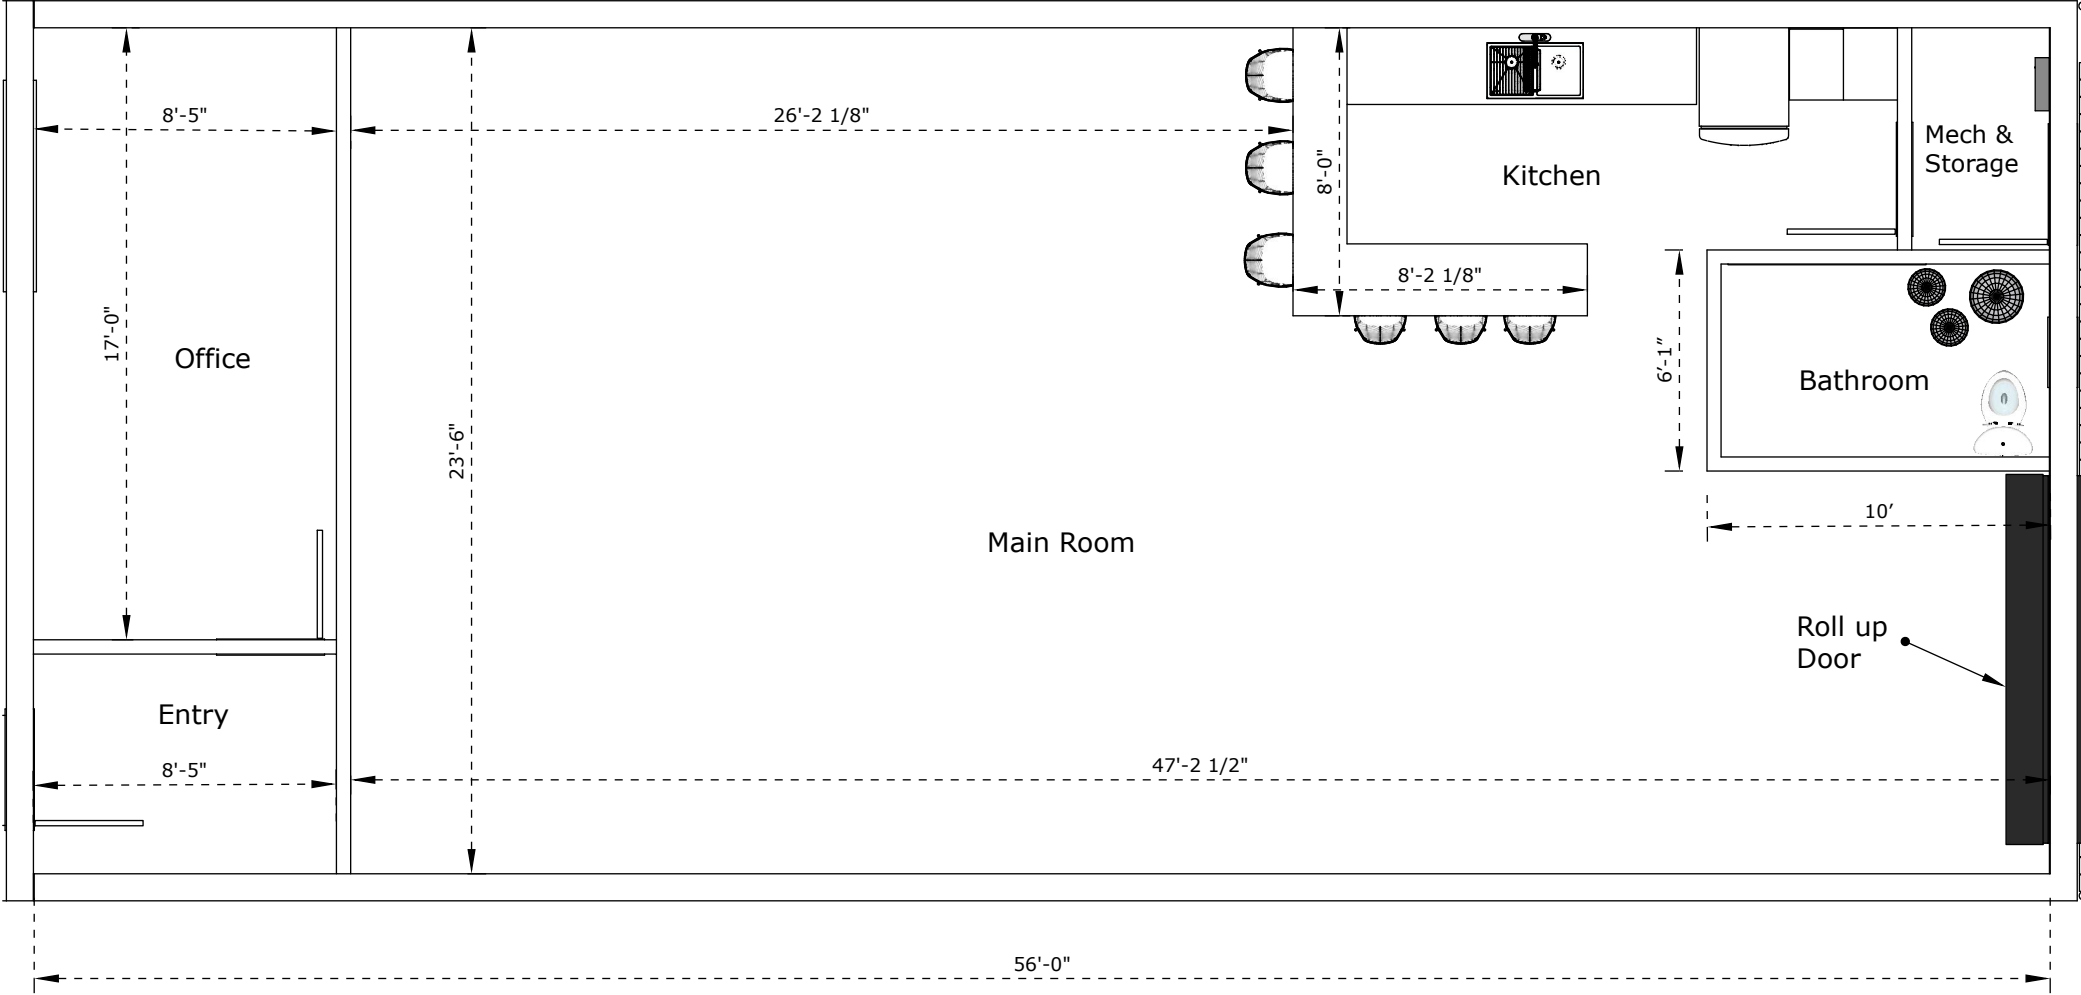

FLOOR PLAN
720 Lincoln Blvd.
Venice, CA 90291