



CONCEPTUAL FLOOR PLAN

OPTION C

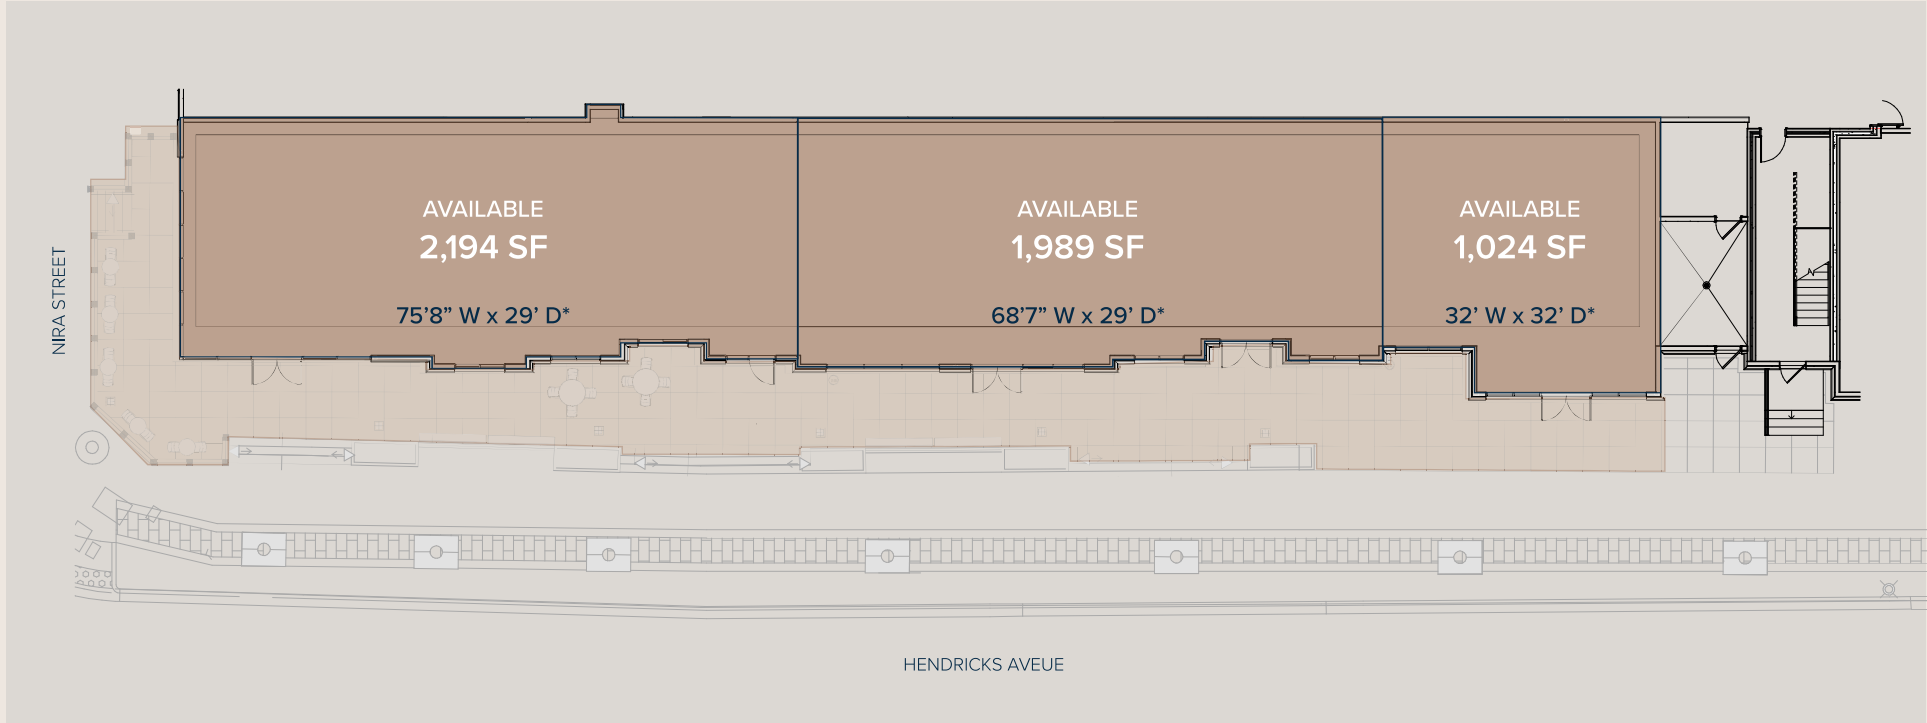

*Rough measurements

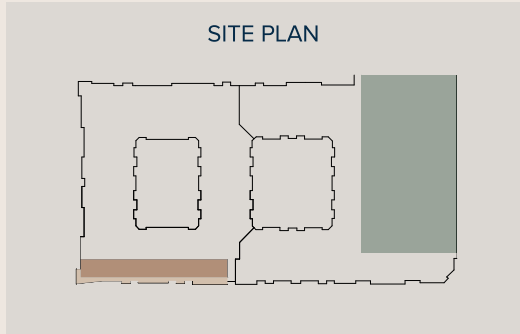

- RETAIL
- PATIO
- PARKING