

LEGEND

- ACADEMIC
- AUXILIARIES
- LEASED SPACE
- LIBRARY
- MIXED USE
- SUPPORT



**SW
BR**

387 East Main Street
Rochester, NY 14604-2107
Voice: 716 232 8300
Fax: 716 232 9221
www.swbr.com


STRONG HALL GROUND FLOOR

SCALE: 1/16"=1'-0"

COLGATE ROCHESTER DIVINITY SCHOOL EXISTING SPACE PLAN


SWBR PROJECT NUMBER: 01610 © DEC. 10, 2001



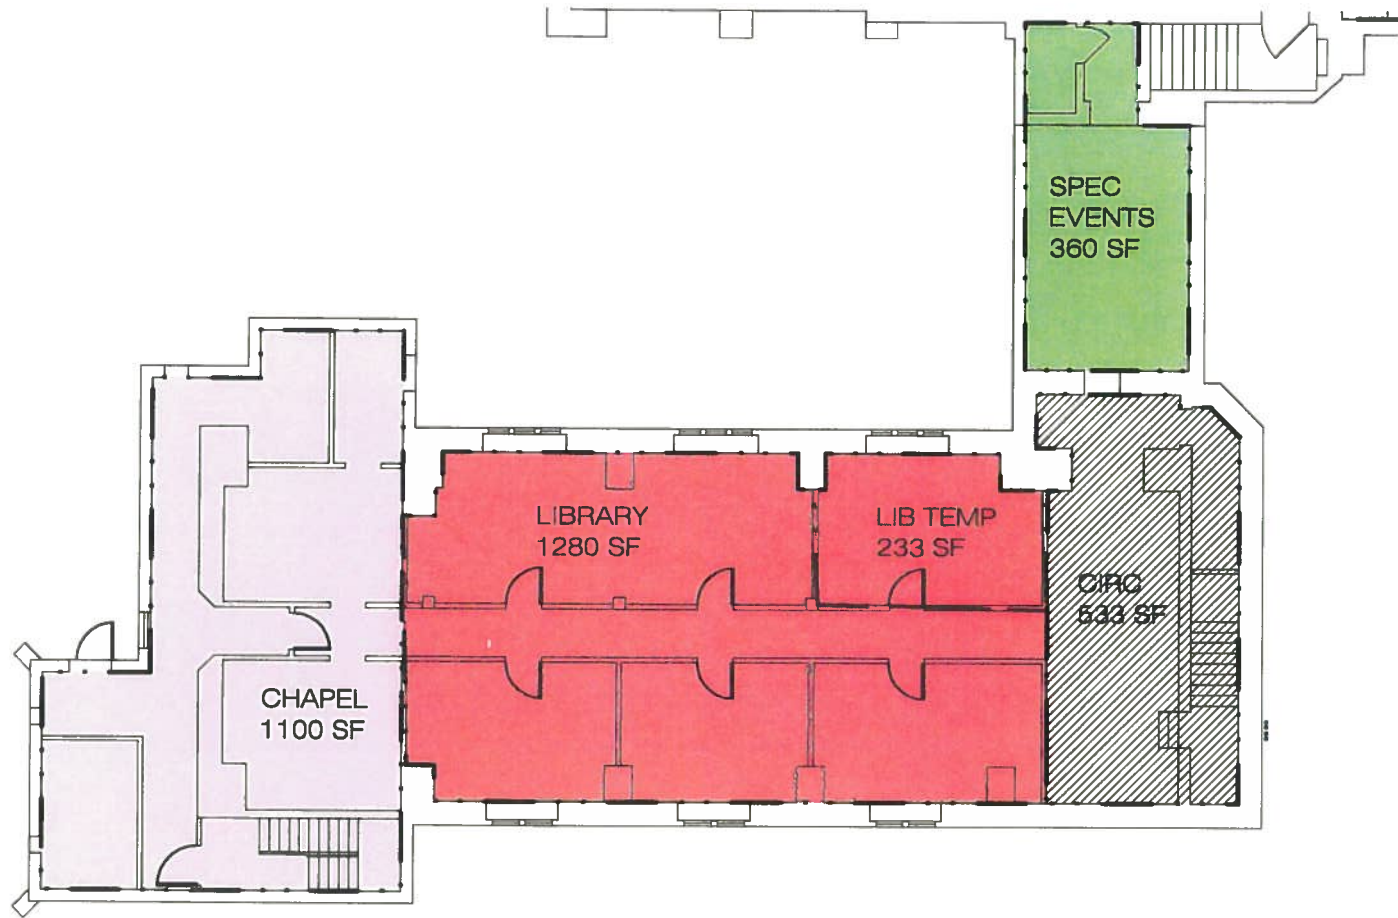

CHAPEL GROUND FLOOR

SCALE: 1/16"=1'-0"

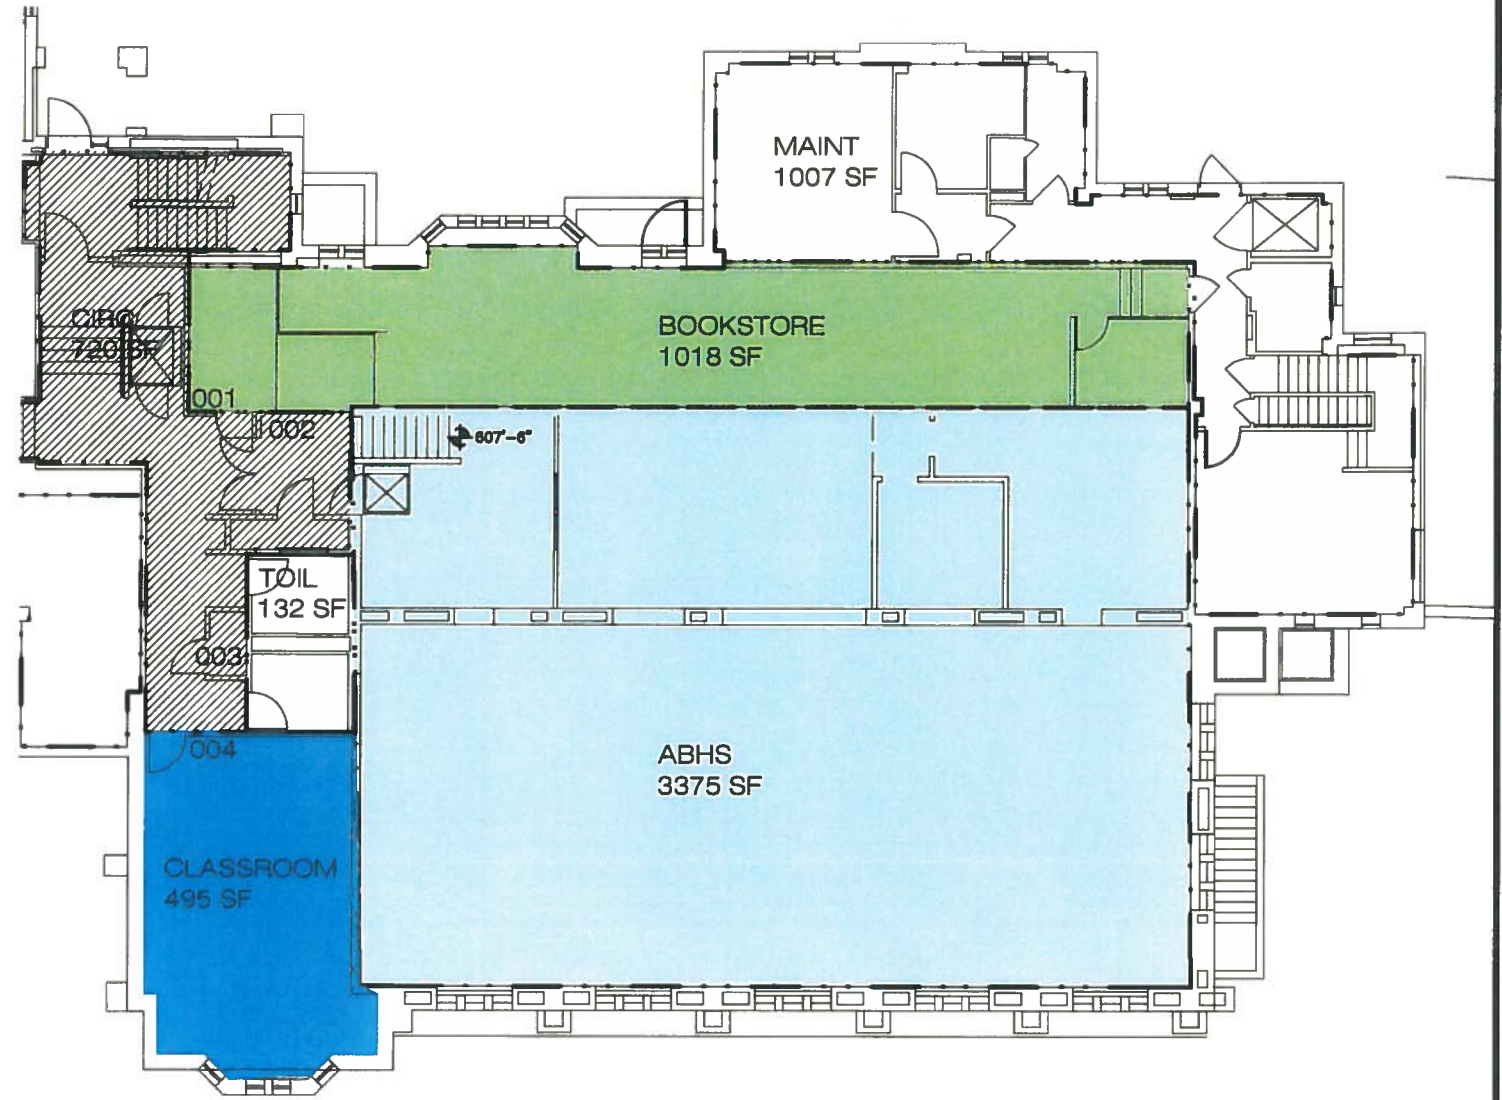


JONES HALL GROUND FLOOR

SCALE: 1/16"=1'-0"


LEGEND

- ACADEMIC
- AUXILIARIES
- LEASED SPACE
- LIBRARY
- MIXED USE
- SUPPORT

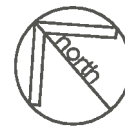

387 East Main Street
Rochester, NY 14604-2107
Voice: 716 232 8300
Fax: 716 232 9221
www.swbr.com

COLGATE ROCHESTER DIVINITY SCHOOL **EXISTING SPACE PLAN**
SWBR PROJECT NUMBER: 01610 © DEC. 10, 2001

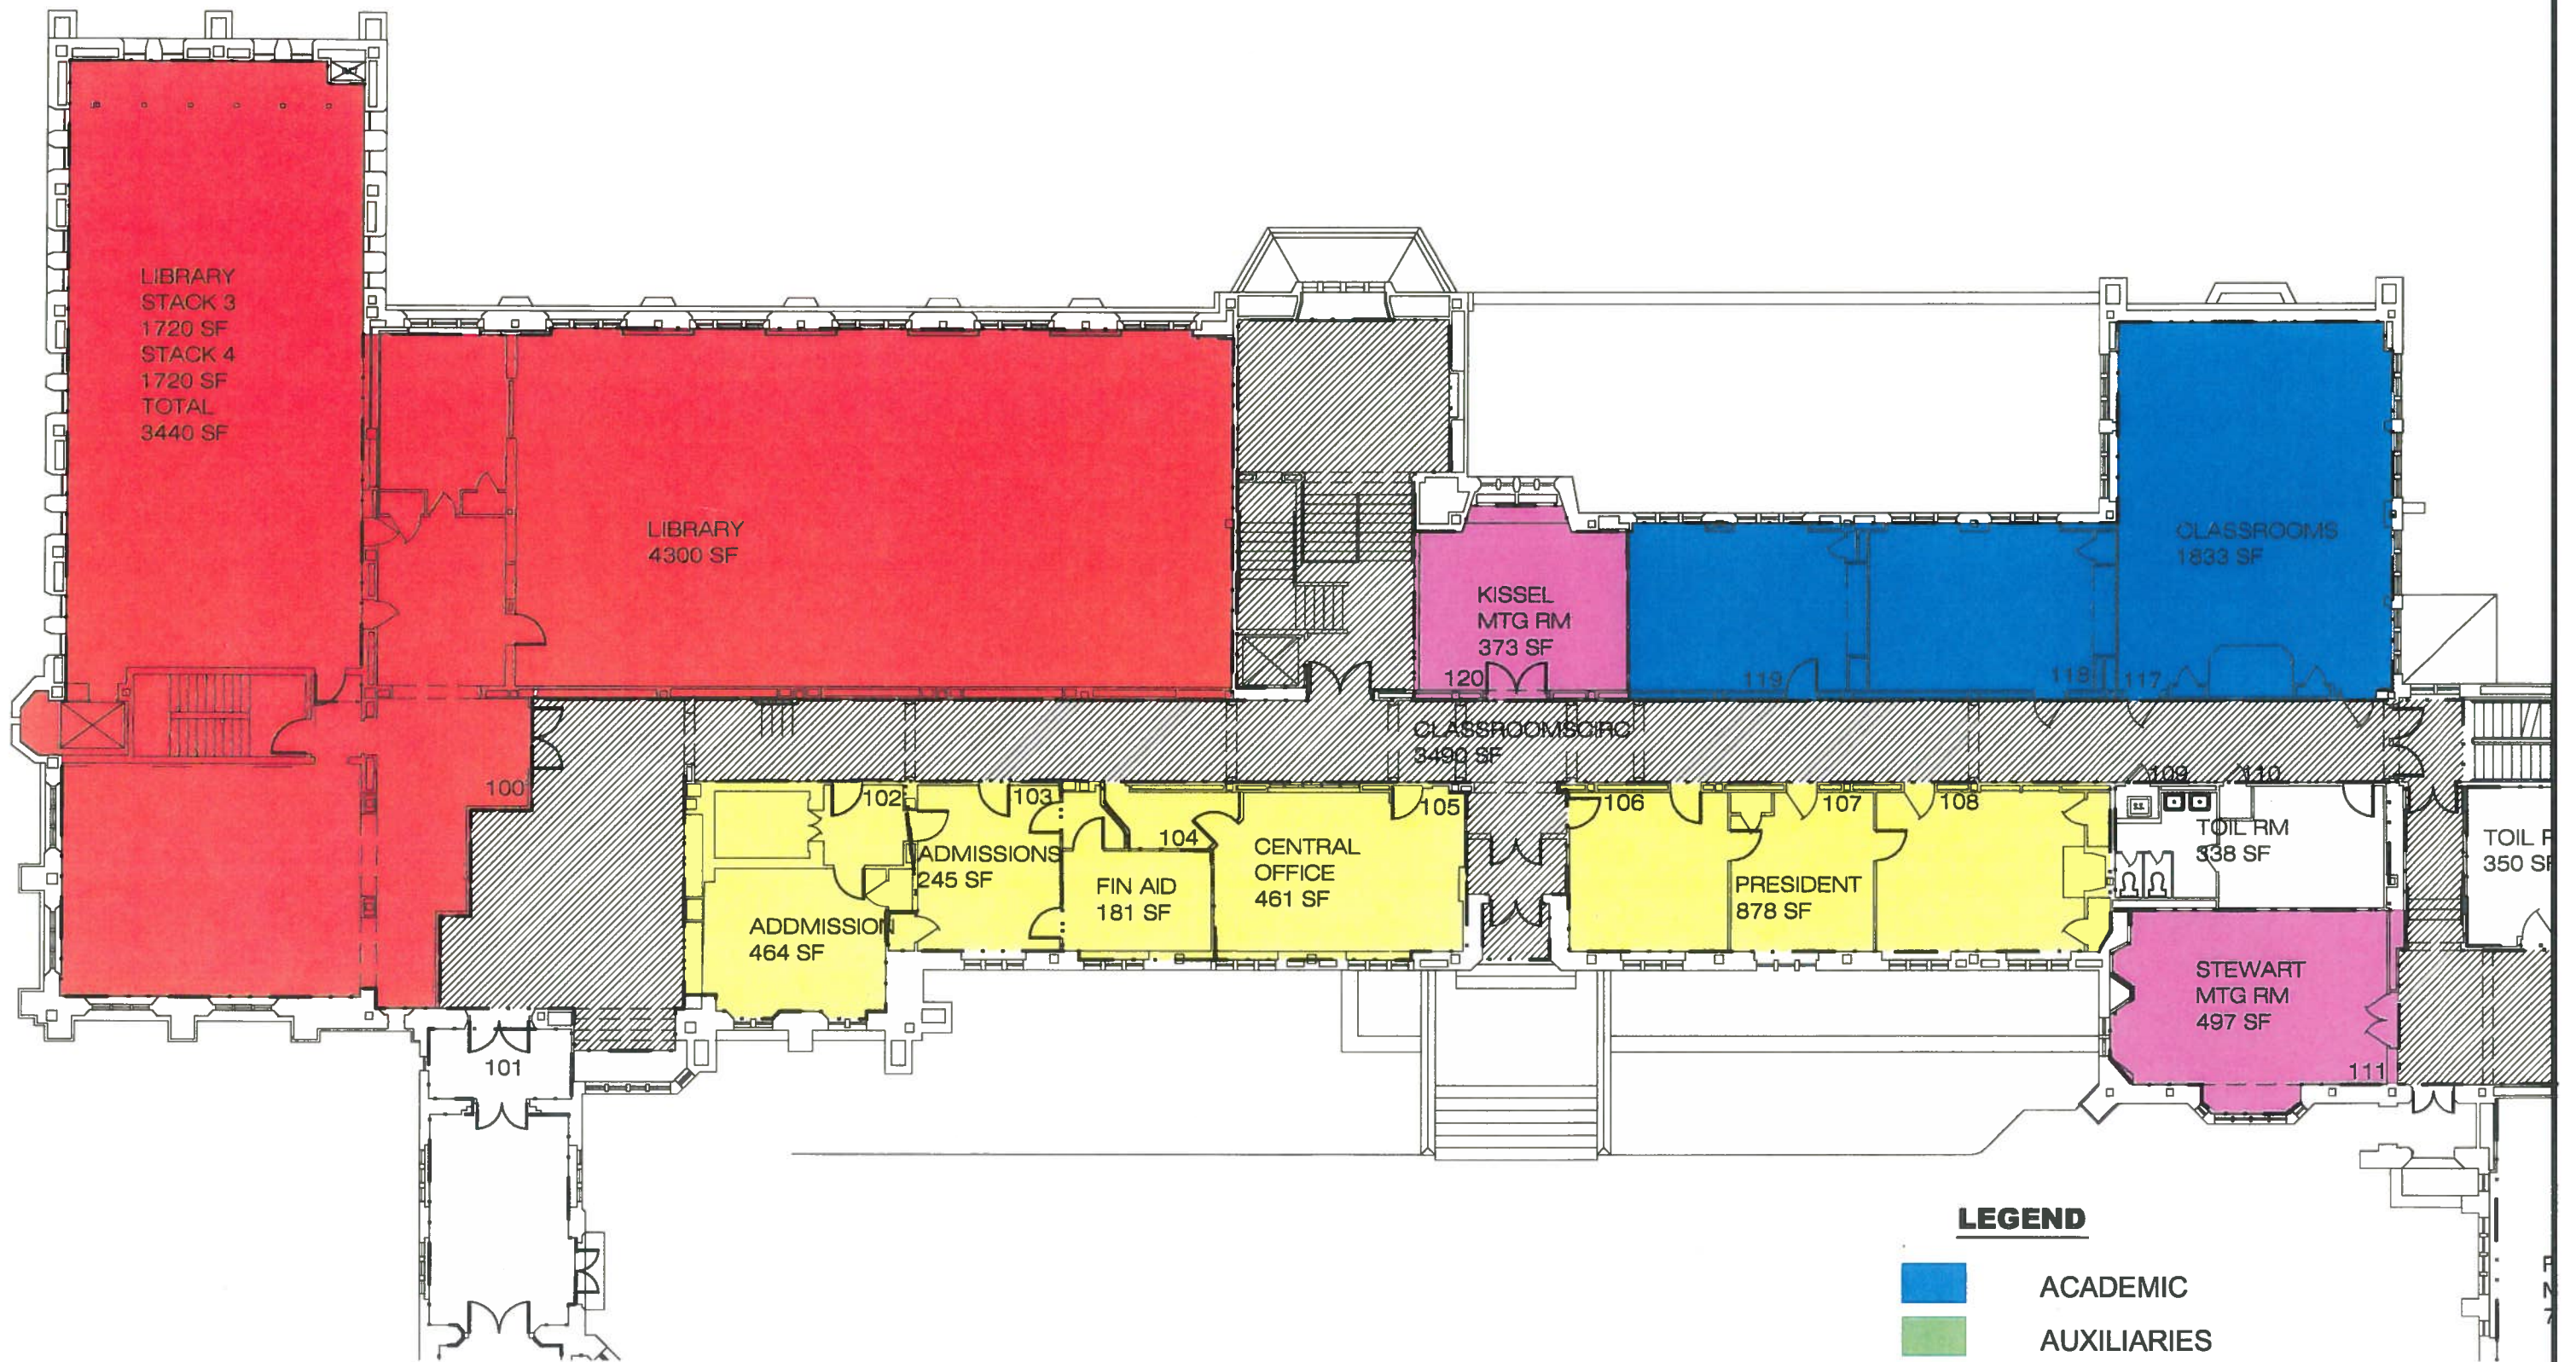

LEGEND

- ACADEMIC
- AUXILIARIES
- LEASED SPACE
- LIBRARY
- MIXED USE
- SUPPORT




STRONG HALL 1ST FLOOR

SCALE: 1/16"=1'-0"


387 East Main Street
Rochester, NY 14604-2107
Voice: 716.232.8300
Fax: 716.232.9221
www.swbr.com

COLGATE ROCHESTER DIVINITY SCHOOL **EXISTING SPACE PLAN**
SWBR PROJECT NUMBER: 01610© DEC. 10, 2001

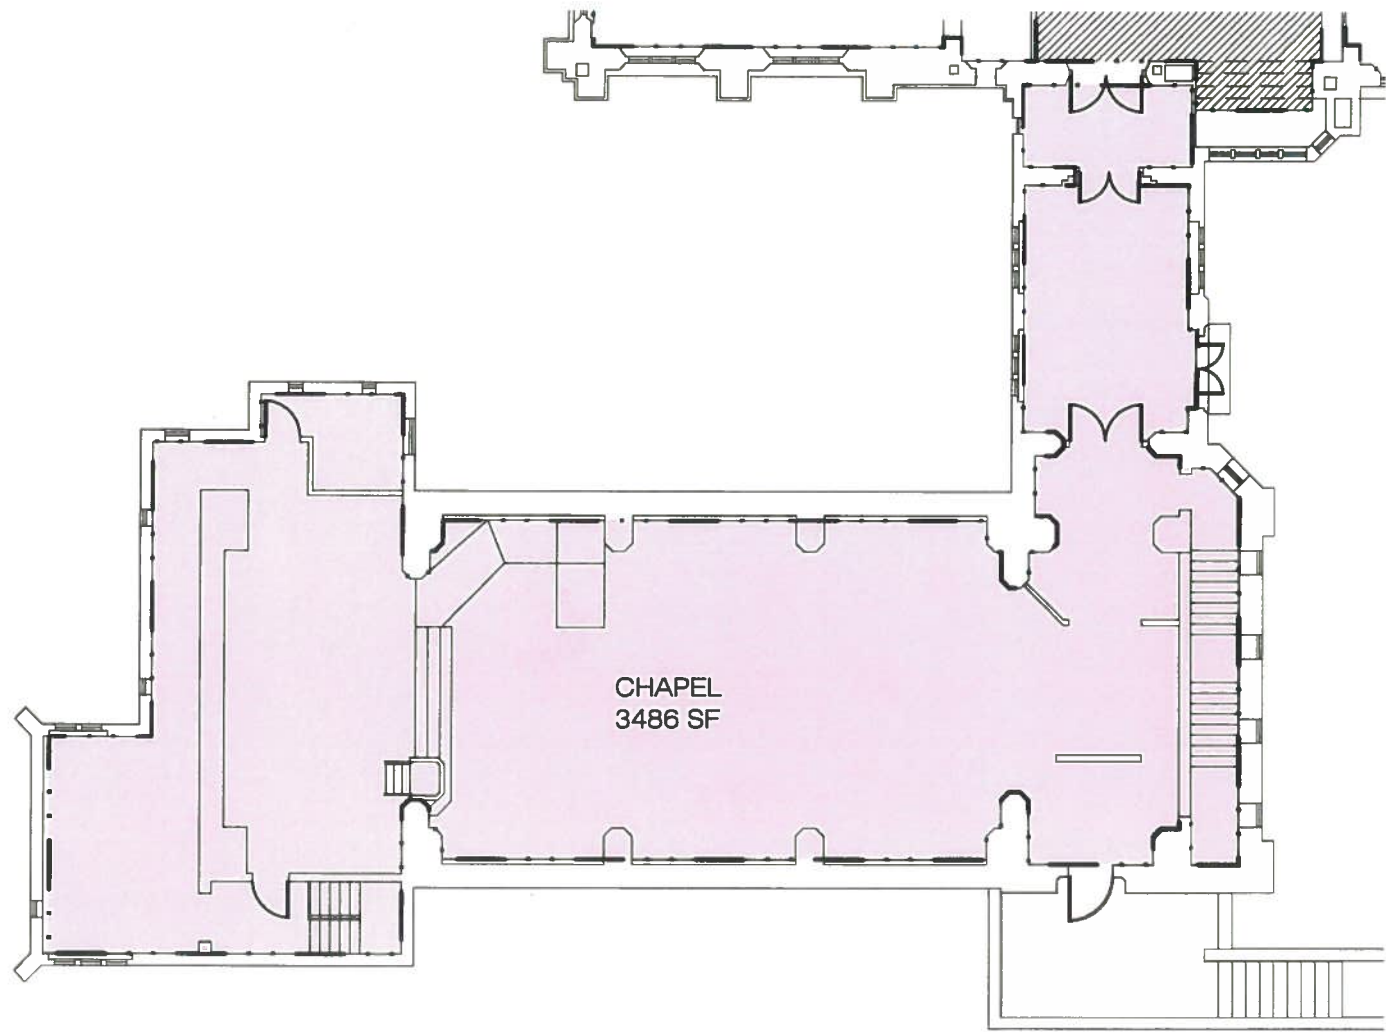

CHAPEL 1ST FLOOR

SCALE: 1/16"=1'-0"

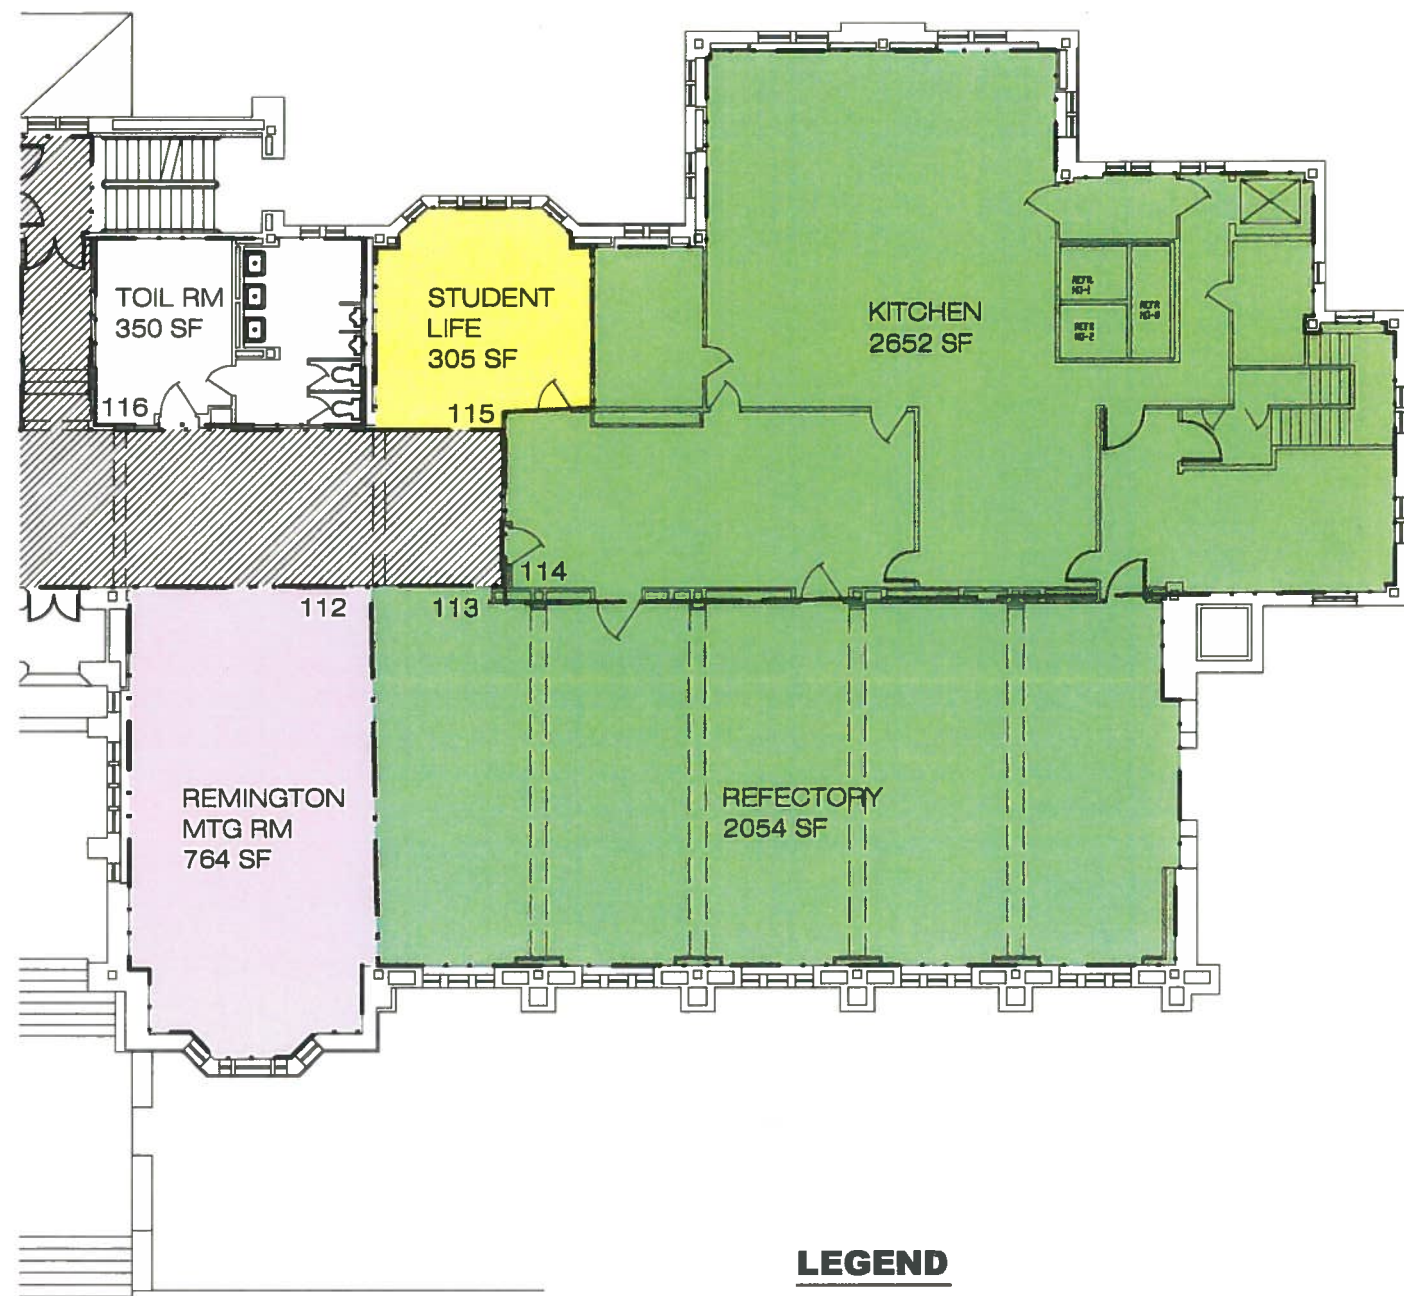


JONES HALL 1ST FLOOR

SCALE: 1/16"=1'-0"


LEGEND

- ACADEMIC
- AUXILIARIES
- LEASED SPACE
- LIBRARY
- MIXED USE
- SUPPORT

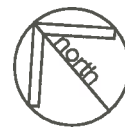


387 East Main Street
Rochester, NY 14604-2107
Voice: 716.232.8300
Fax: 716.232.9221
www.swbr.com

COLGATE ROCHESTER DIVINITY SCHOOL **EXISTING SPACE PLAN**
SWBR PROJECT NUMBER: 01610 © DEC. 10, 2001

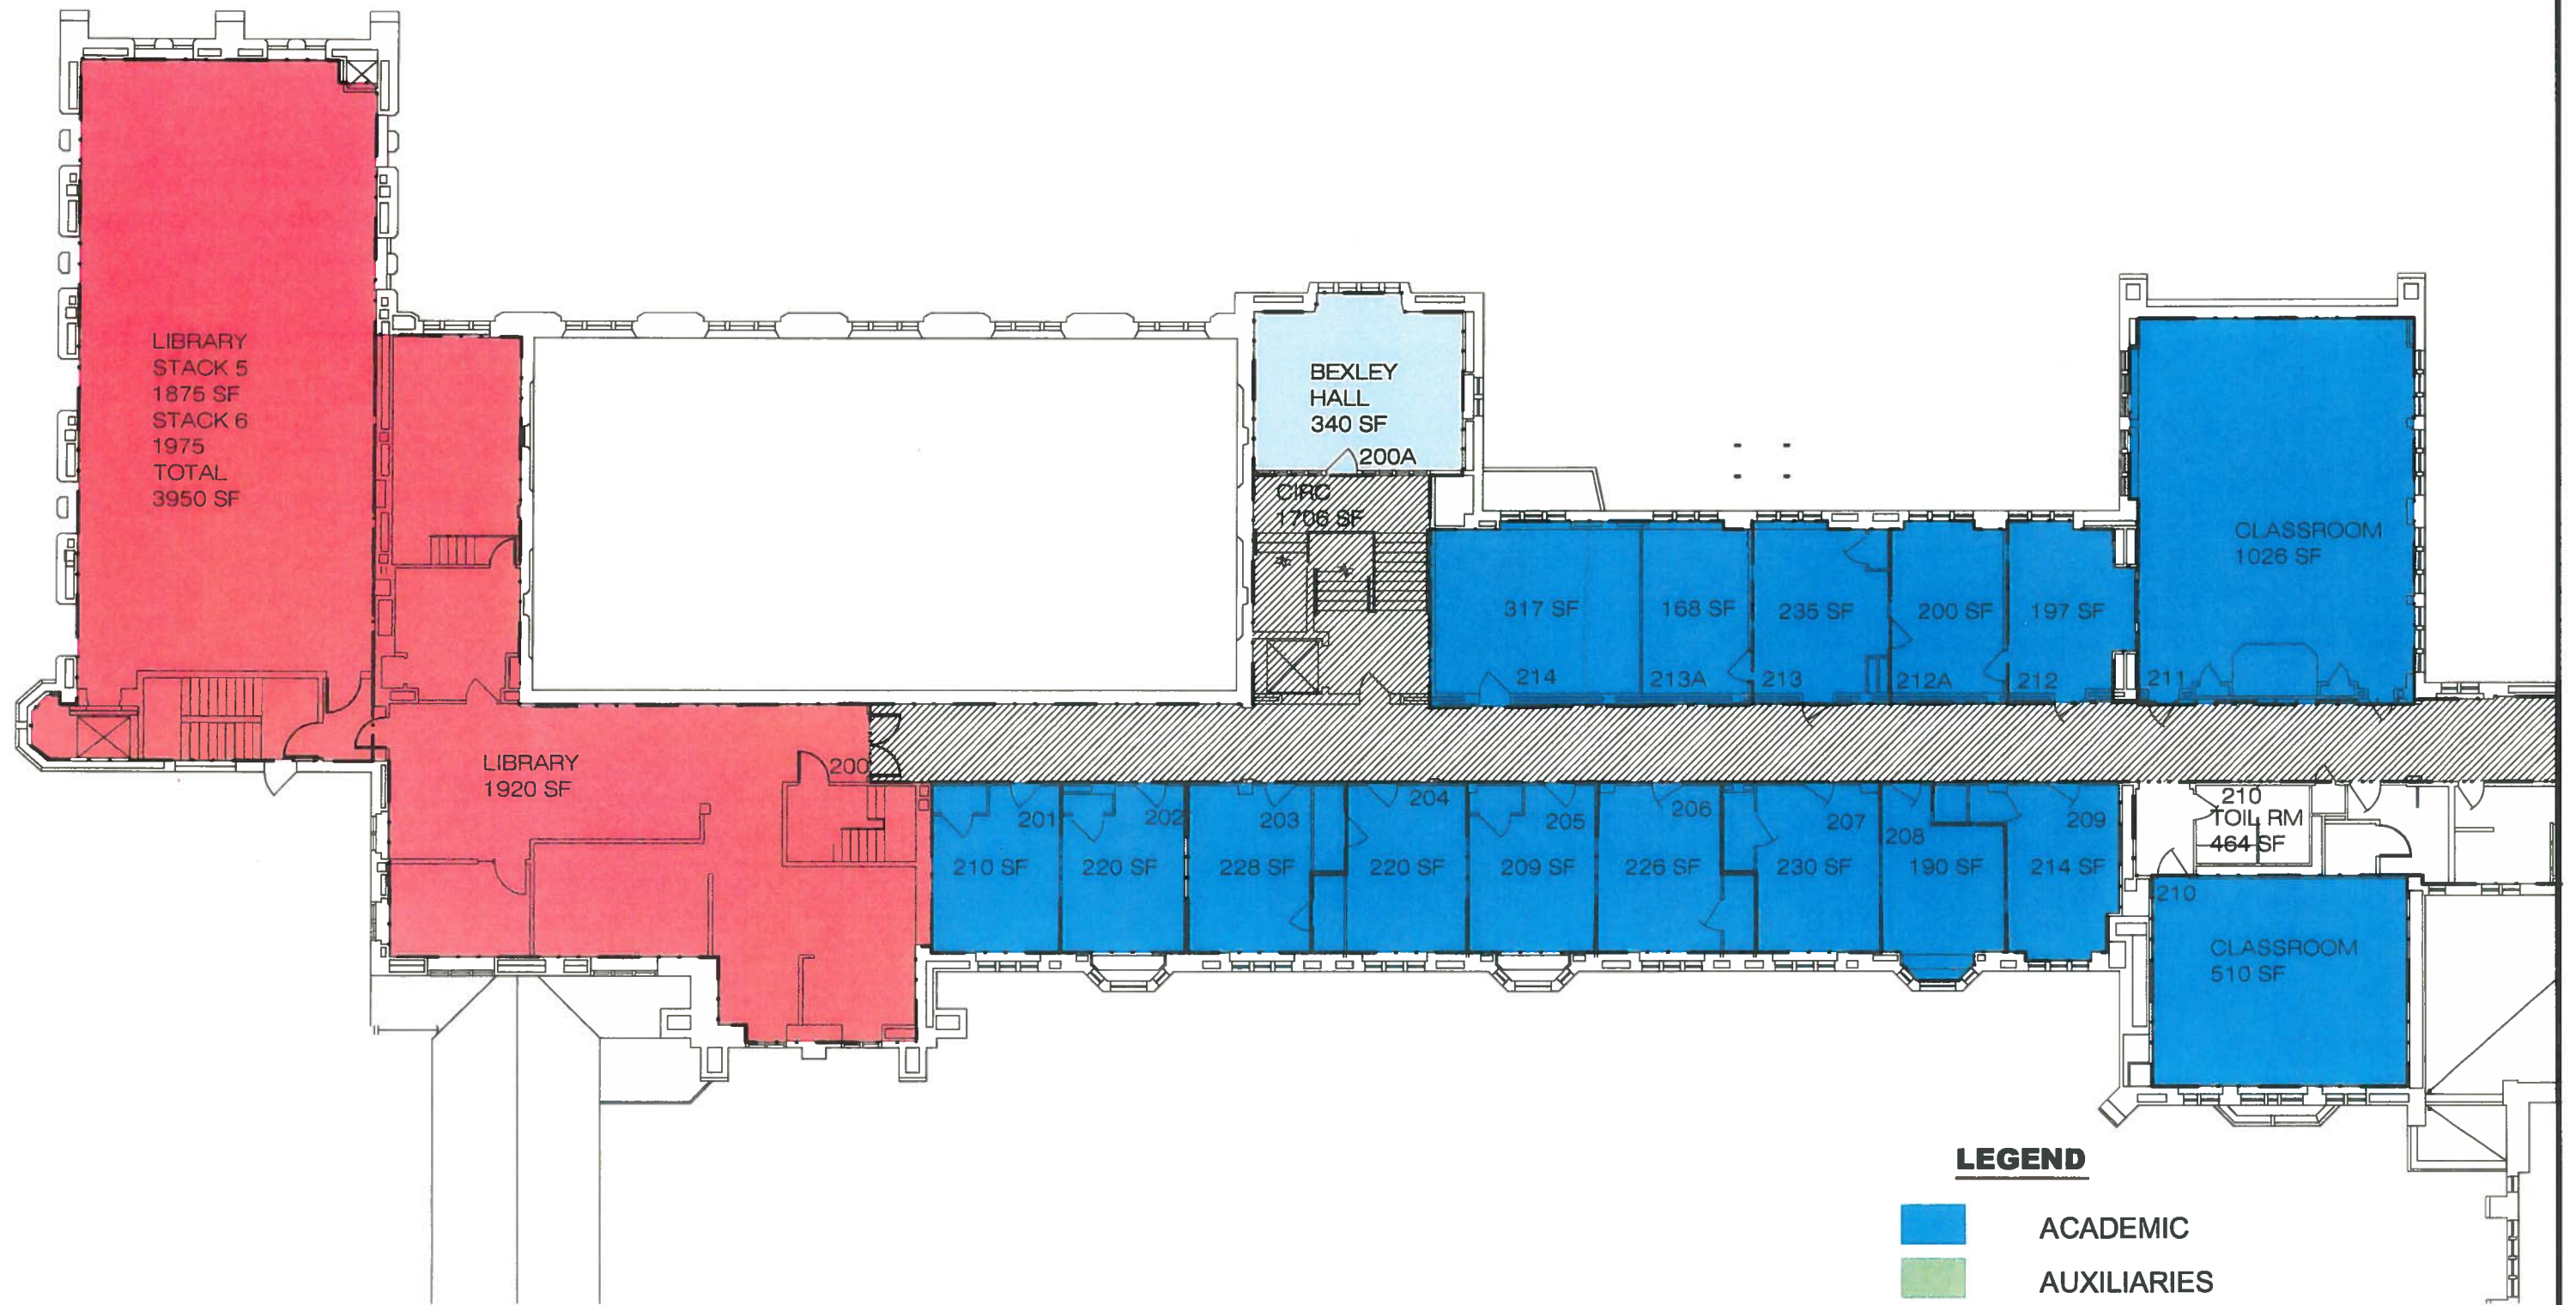

LEGEND

- ACADEMIC
- AUXILIARIES
- LEASED SPACE
- LIBRARY
- MIXED USE
- SUPPORT

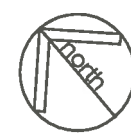


**SW
BR**
SWBR ARCHITECTS

STRONG HALL 2ND FLOOR

SCALE: 1/16"=1'-0"


COLGATE ROCHESTER DIVINITY SCHOOL **EXISTING SPACE PLAN**
SWBR PROJECT NUMBER: 01610© DEC. 10, 2001

387 East Main Street
Rochester, NY 14604-2107
Voice: 716.232.8300
Fax: 716.232.9221
www.swbr.com

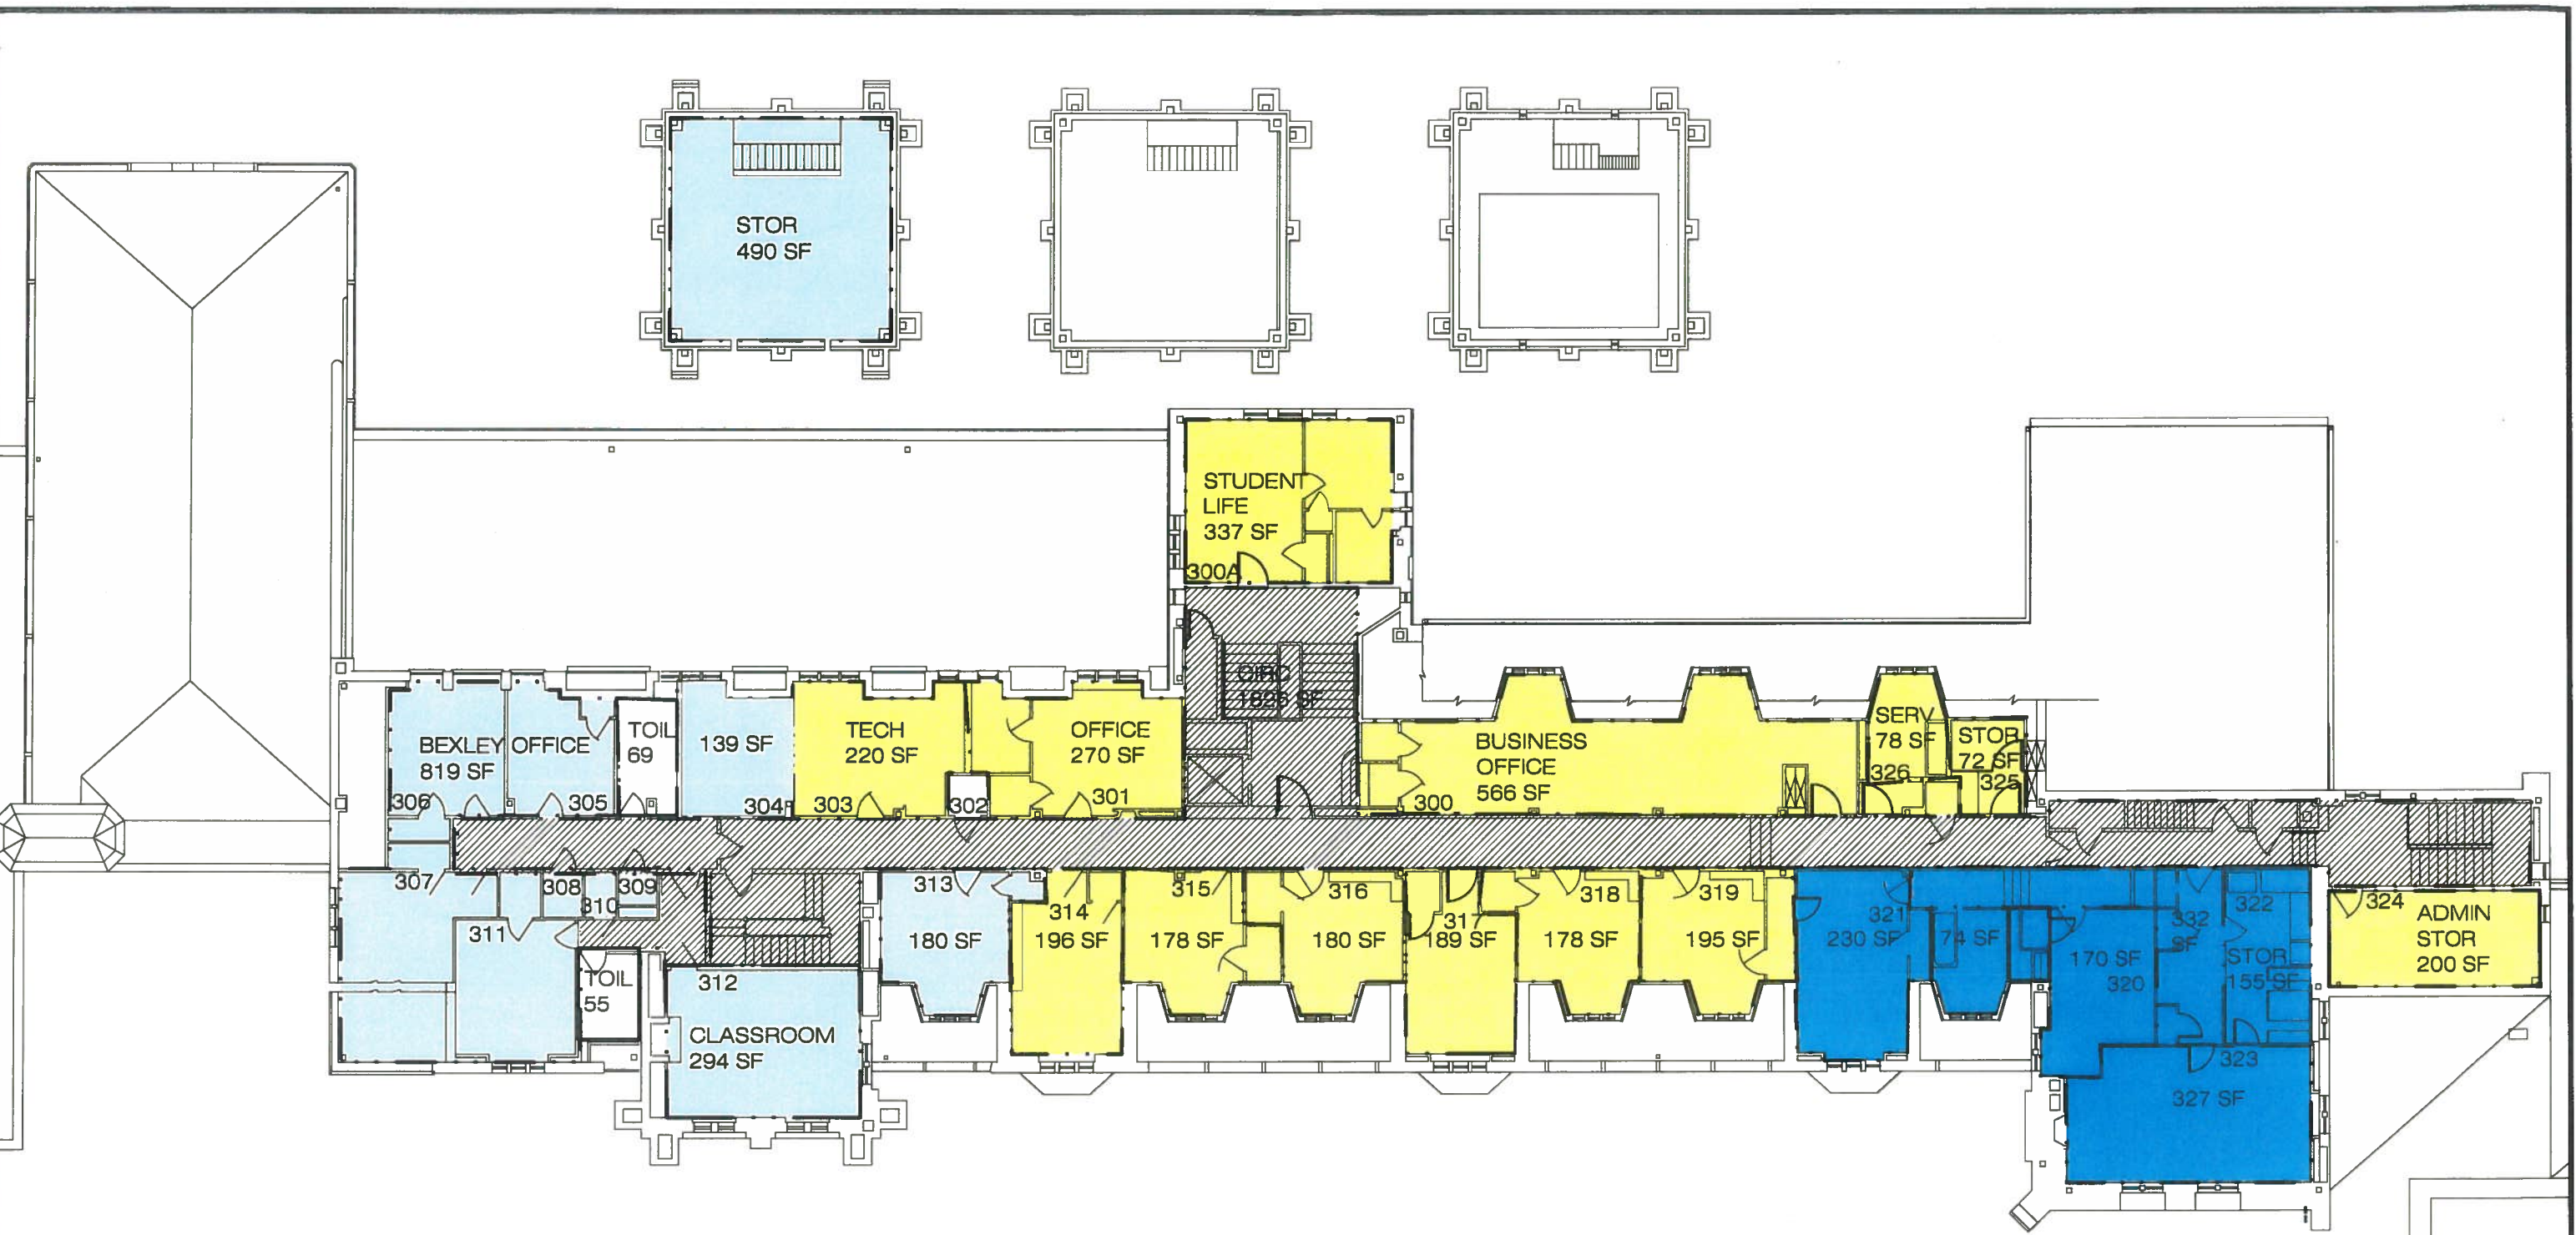

LEGEND

- ACADEMIC
- AUXILIARIES
- LEASED SPACE
- LIBRARY
- MIXED USE
- SUPPORT

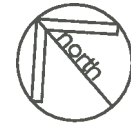


STRONG HALL 3RD FLOOR

SCALE: 1/16"=1'-0"

COLGATE ROCHESTER DIVINITY SCHOOL EXISTING SPACE PLAN


SWBR PROJECT NUMBER: 01610 © DEC. 10, 2001

387 East Main Street
Rochester, NY 14604-2107
Voice: 716 232 8300
Fax: 716 232 9221
www.swbr.com

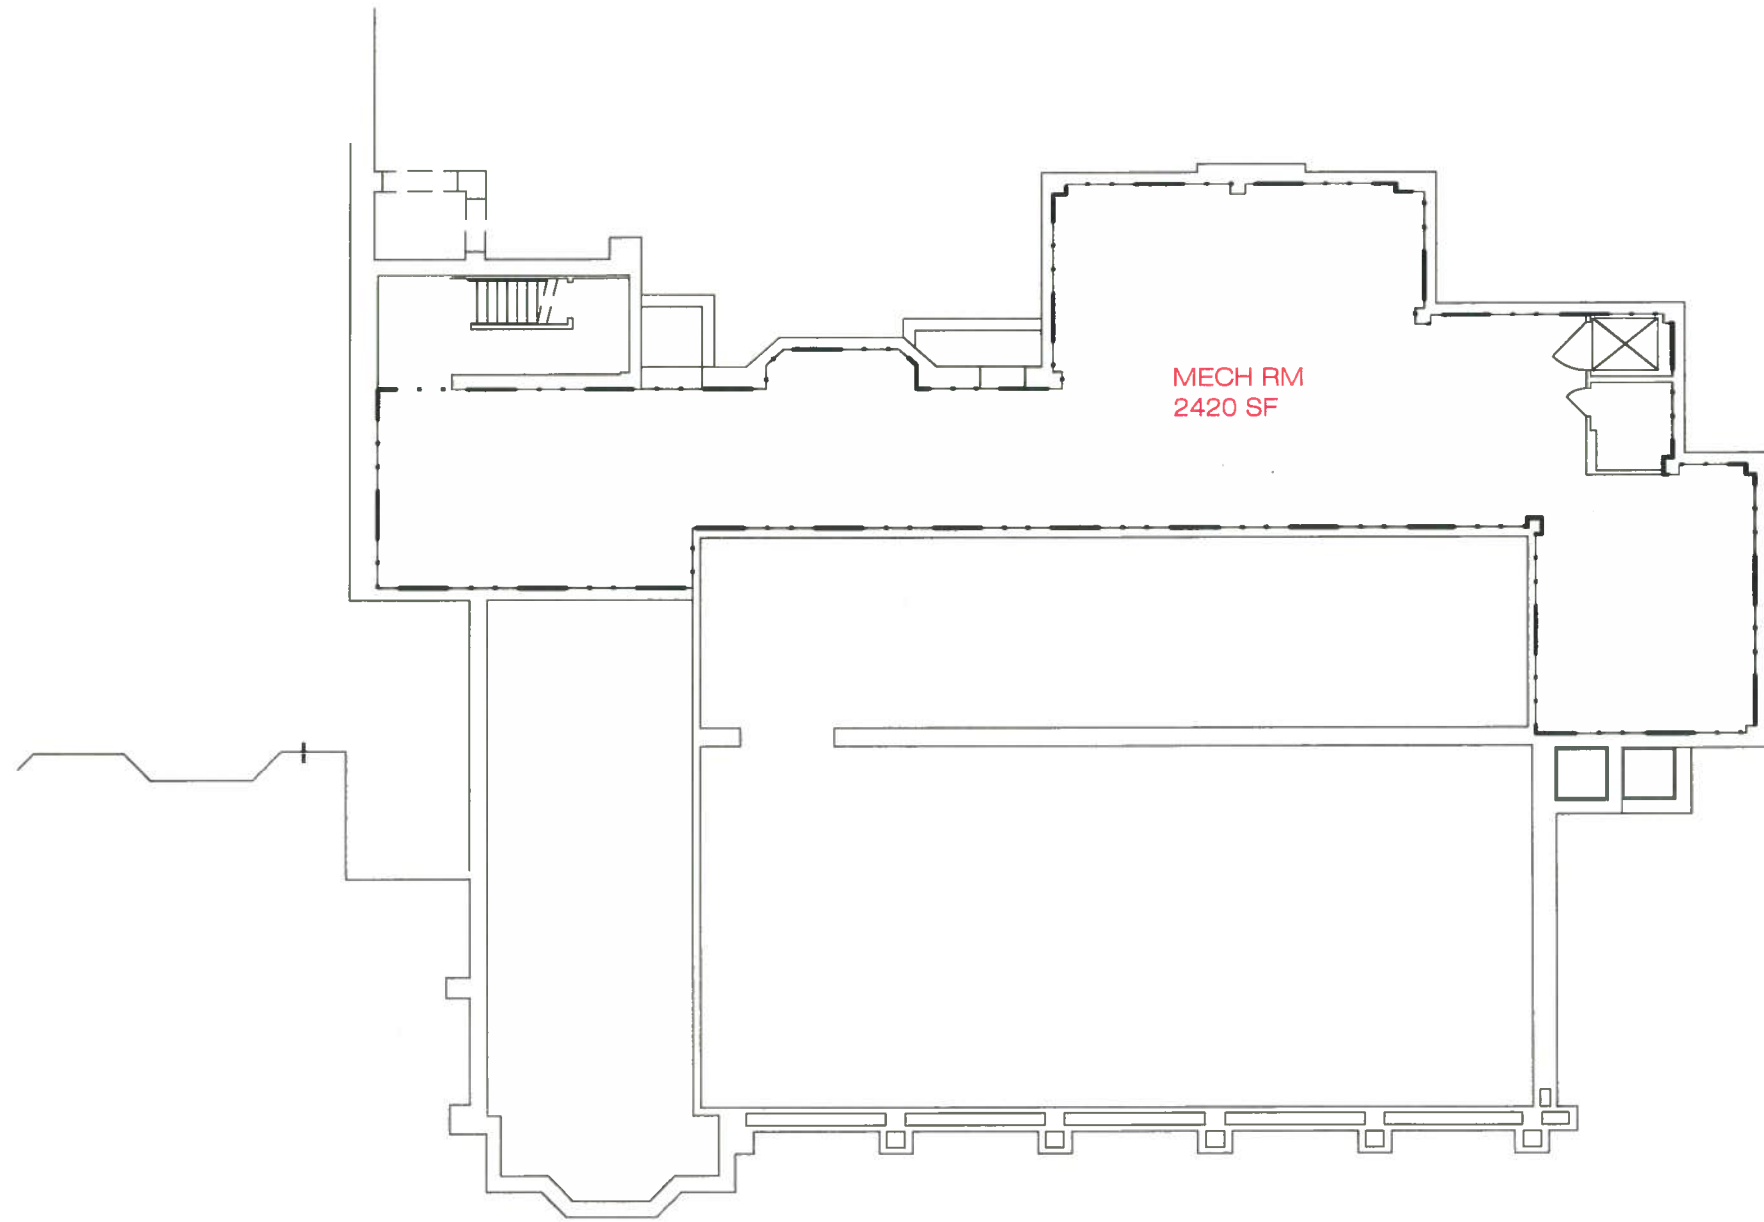

LEGEND

- ACADEMIC
- AUXILIARIES
- LEASED SPACE
- LIBRARY
- MIXED USE
- SUPPORT

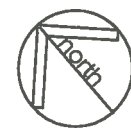

**SW
BR**

SWBR ARCHITECTS


JONES HALL MECHANICAL ROOM

SCALE: 1/16"=1'-0"

COLGATE ROCHESTER DIVINITY SCHOOL **EXISTING SPACE PLAN**

SWBR PROJECT NUMBER: 01610 © DEC. 10, 2001


387 East Main Street
Rochester, NY 14604-2107
Voice: 716.232.8300
Fax: 716.232.9221
www.swbr.com

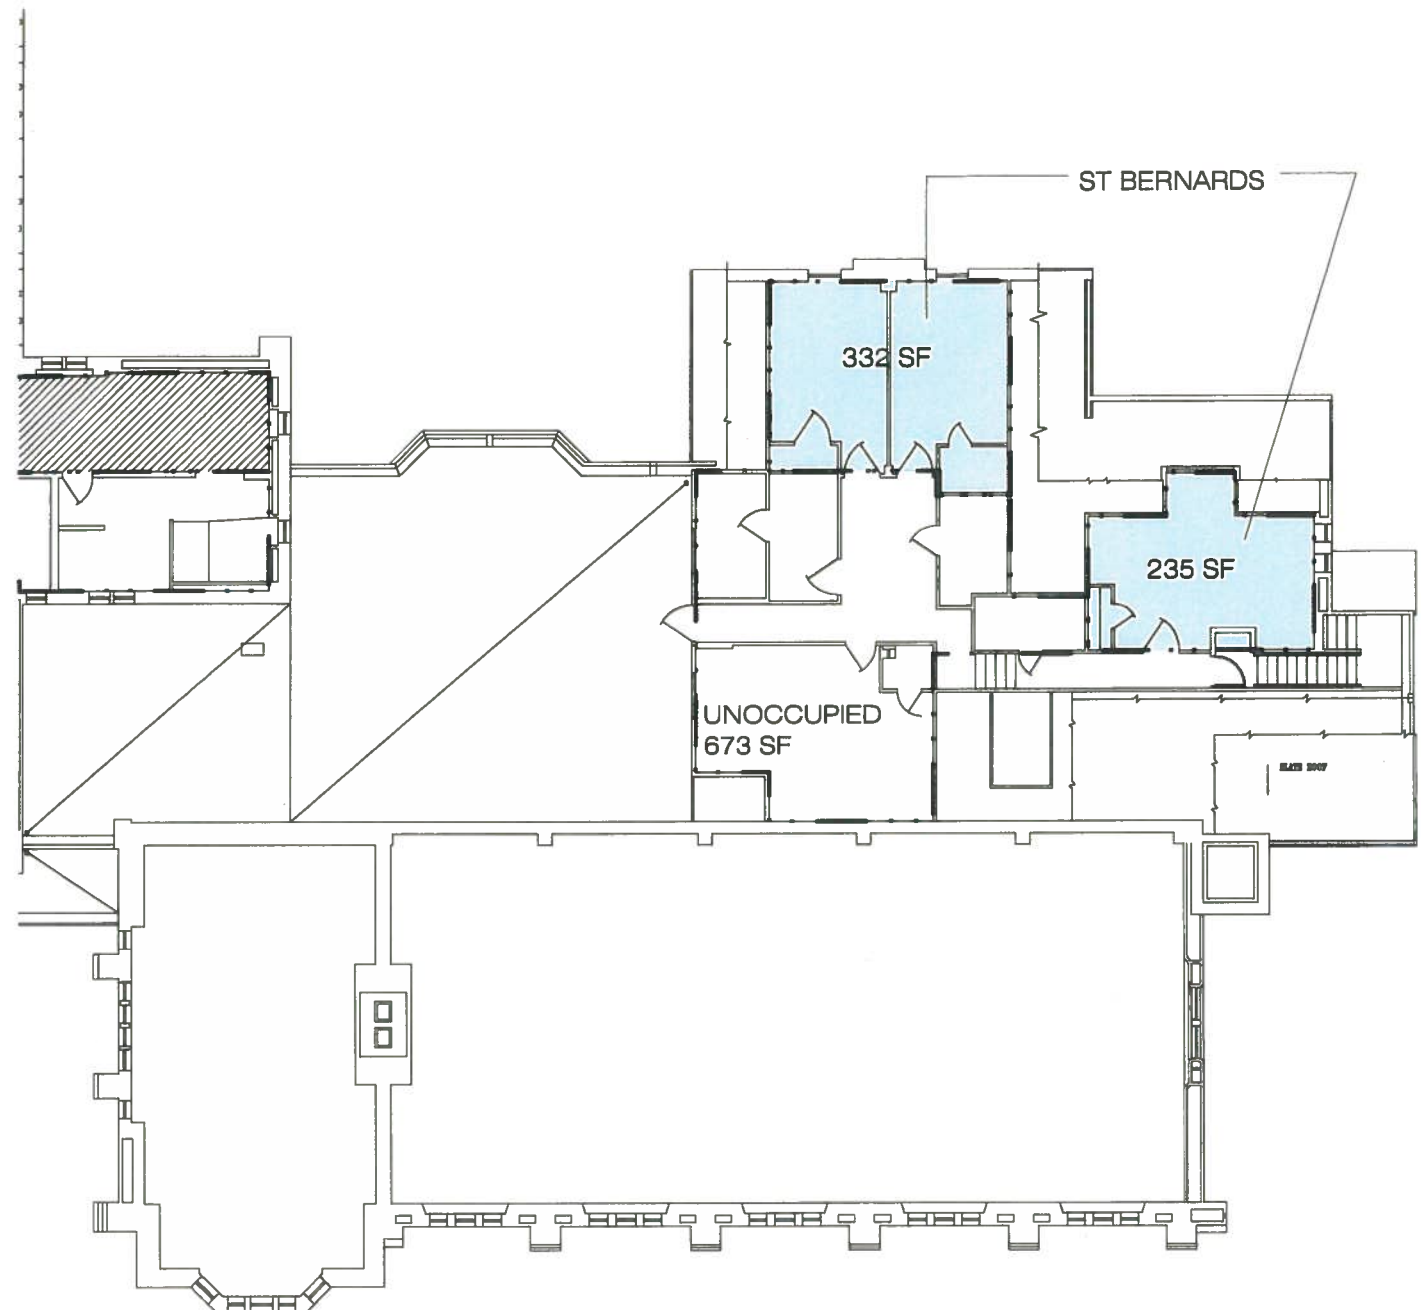

LEGEND

- ACADEMIC
- AUXILIARIES
- LEASED SPACE
- LIBRARY
- MIXED USE
- SUPPORT

JONES HALL SECOND FLOOR
SCALE: 1/16"=1'-0"

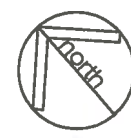

387 East Main Street
Rochester, NY 14604-2107
Voice: 716.232.8300
Fax: 716.232.9221
www.swbr.com

COLGATE ROCHESTER DIVINITY SCHOOL **EXISTING SPACE PLAN**
SWBR PROJECT NUMBER: 01610 © DEC. 10, 2001