
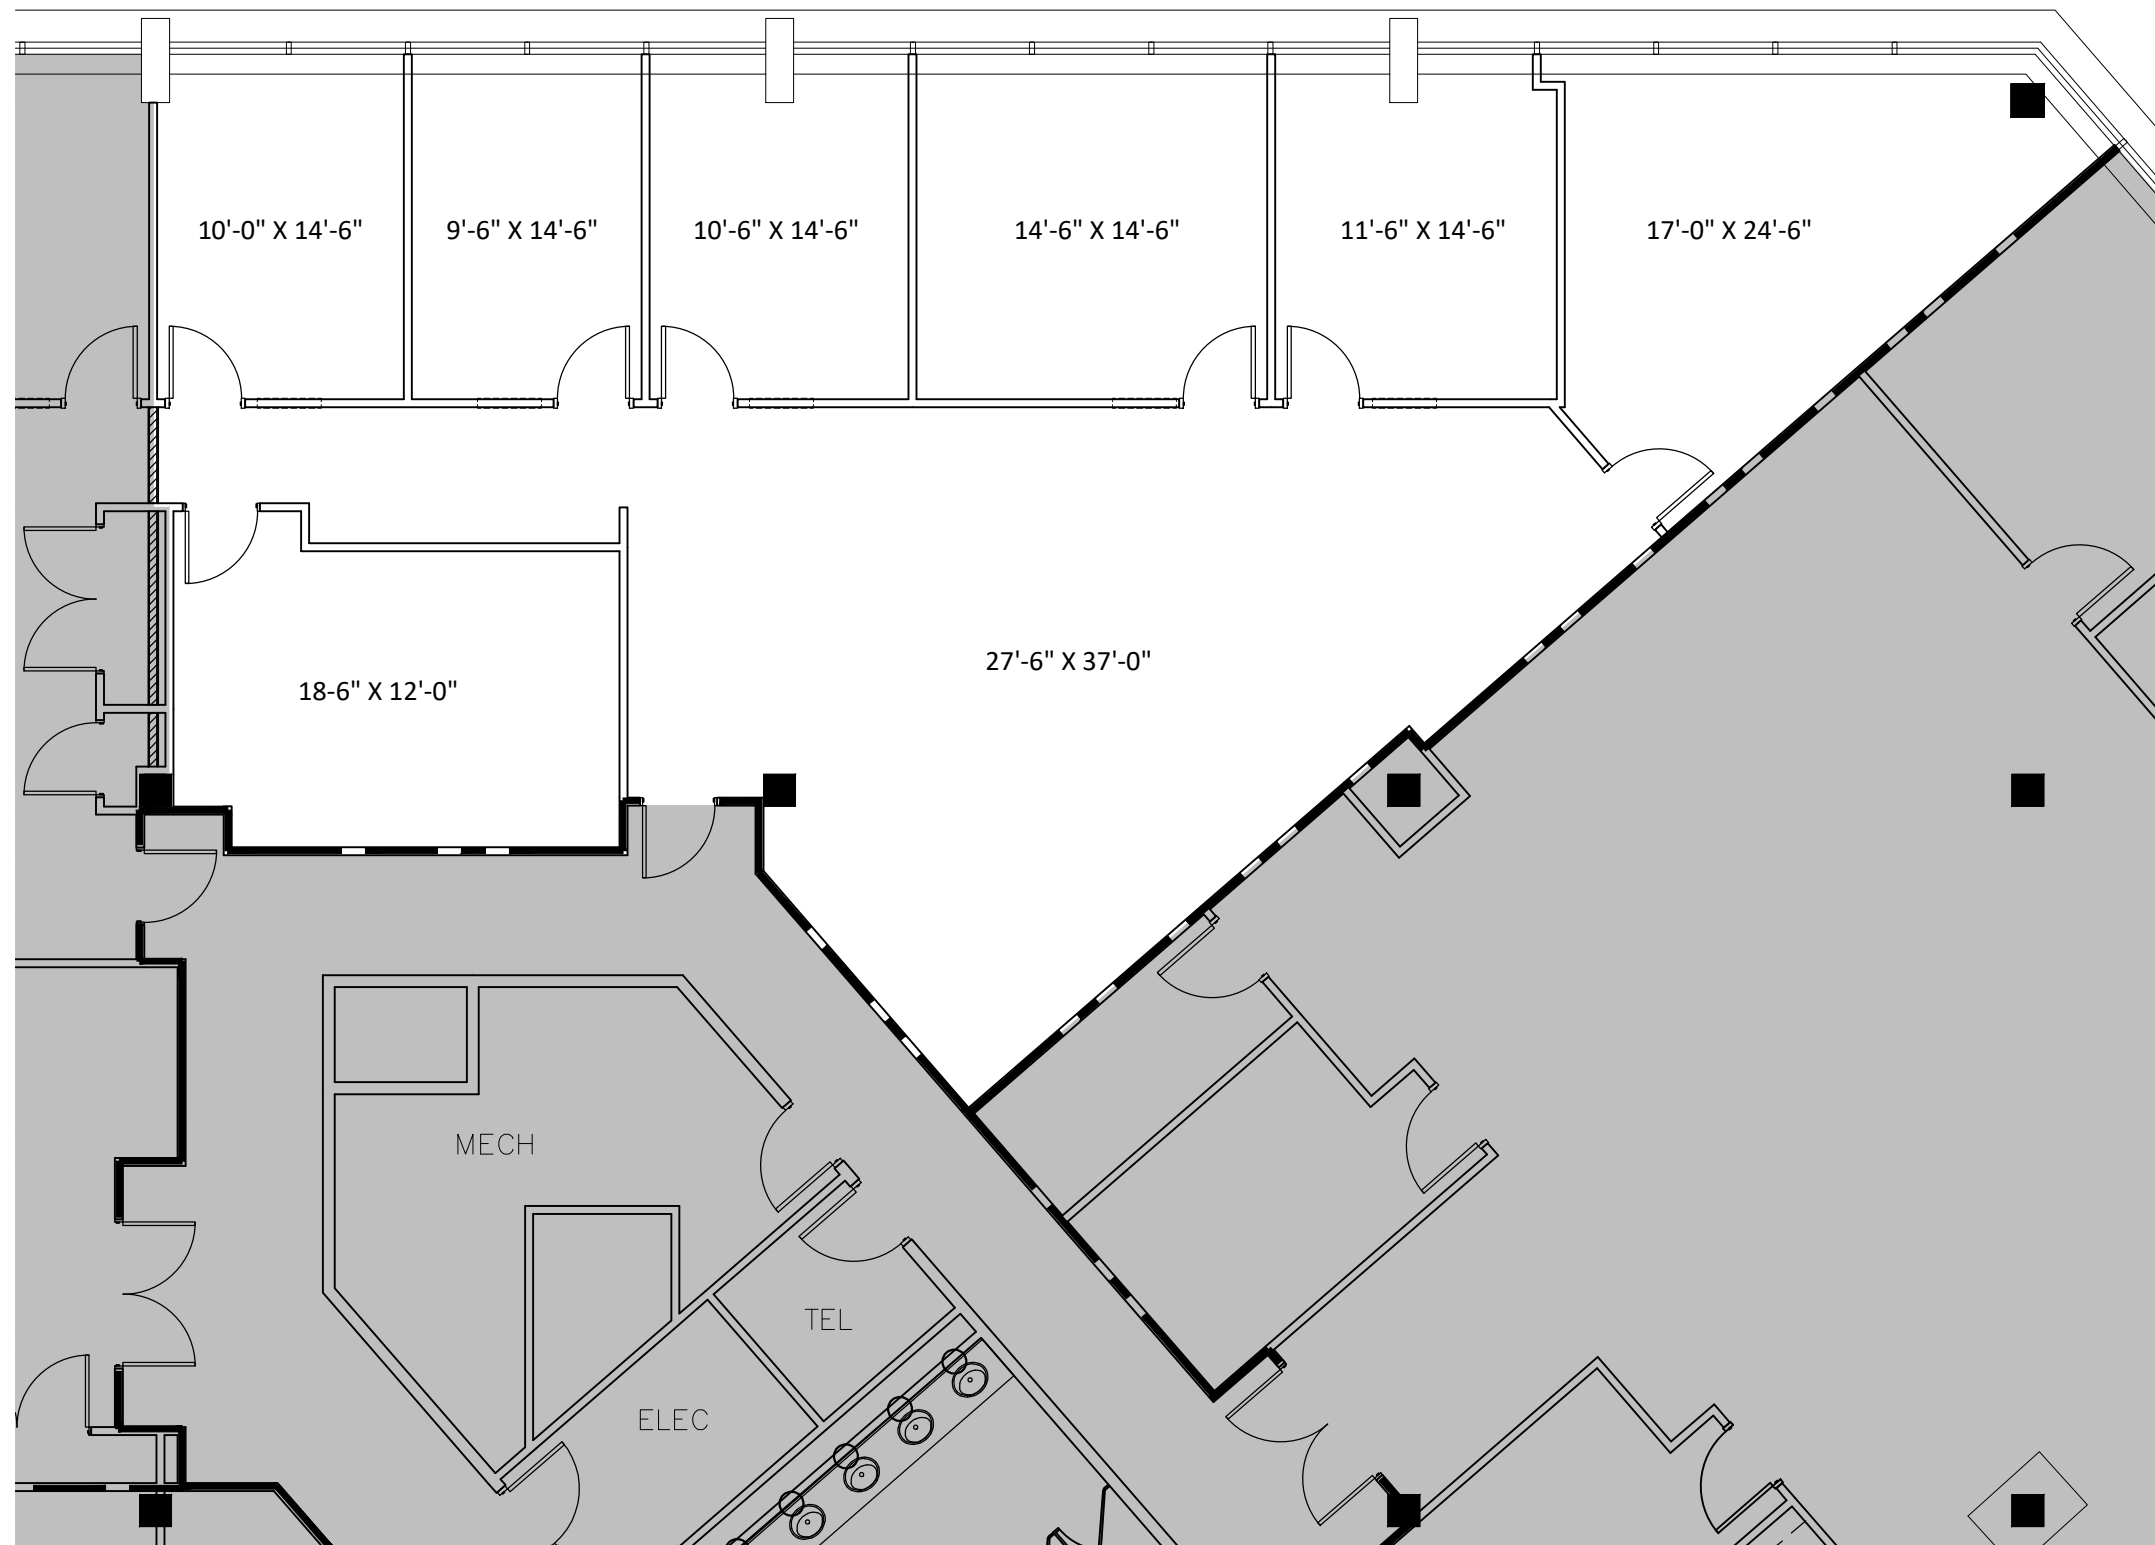


KEY PLAN

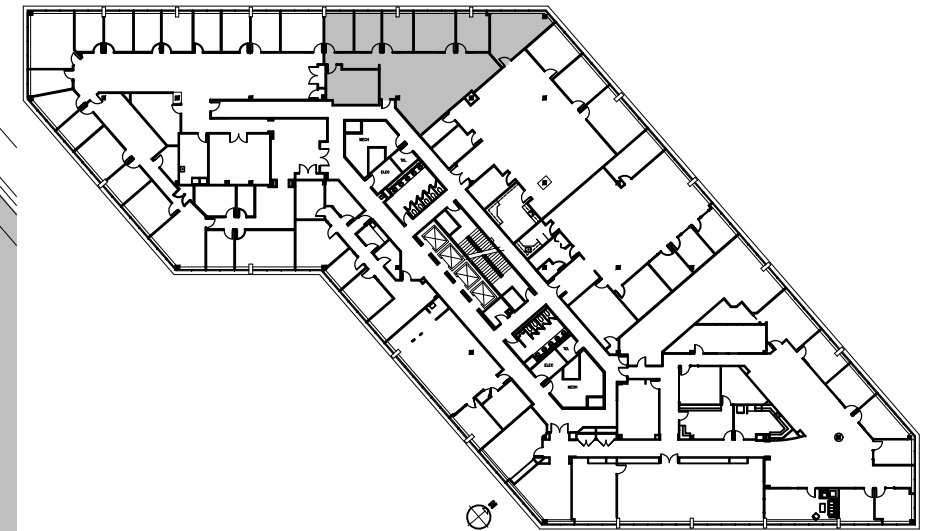

SOUNDVIEW | 4TH FLOOR DEMISING PLAN

1266 E. MAIN STREET,
STAMFORD, CT

DP-04

DATE: 2026.02.13
SCALE: 1/8" = 1'



LOCUS DESIGN
COLLABORATIVE