
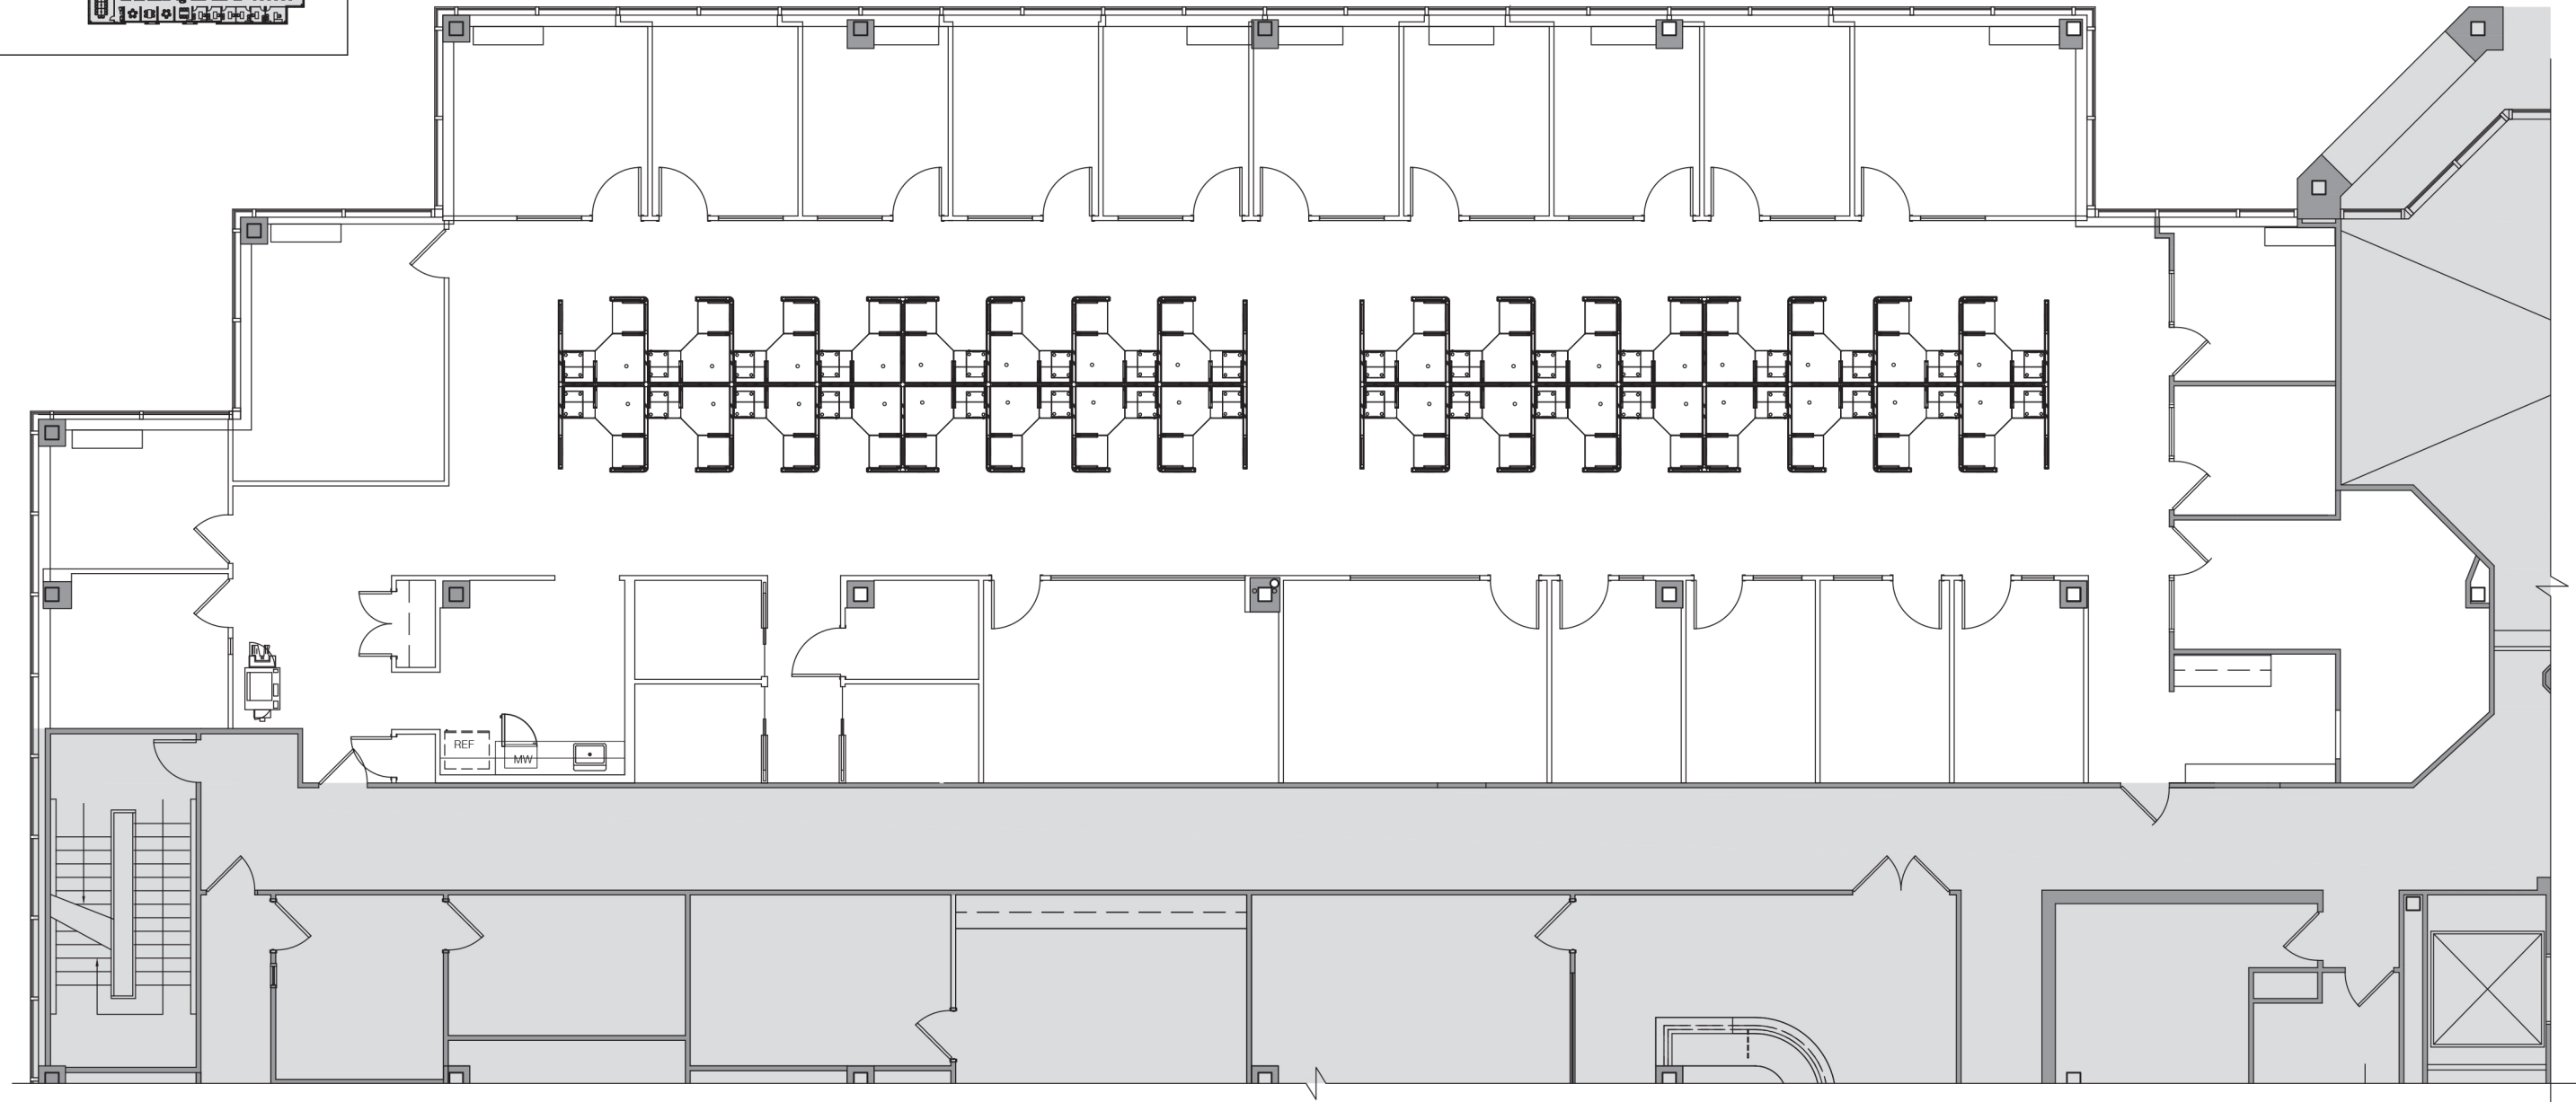


KEY PLAN: SECOND FLOOR

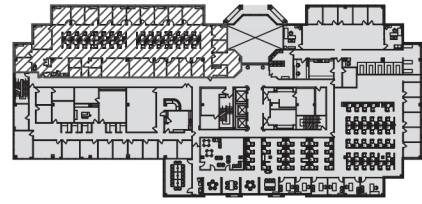

1 LEASING EXHIBIT- SUITE A
EX-2 SCALE: 3/32"=1'-0" 7,182 RSF

BATES ARCHITECTS
121 NORTH COURT STREET
FREDERICK, MARYLAND 21701
TEL 301.644.0444 | FAX 301.644.0446
WEB WWW.BATESARCHITECTSPC.COM

9420 KEY WEST AVENUE - LEASING EXHIBIT



9420 KEY WEST AVENUE,
ROCKVILLE, MD 20850

PROJECT NO. 20029-00
DATE 11.08.24
DRAWN BY NRC

EX-2

© 2024 - BATES ARCHITECTS LLC

KEY PLAN: SECOND FLOOR

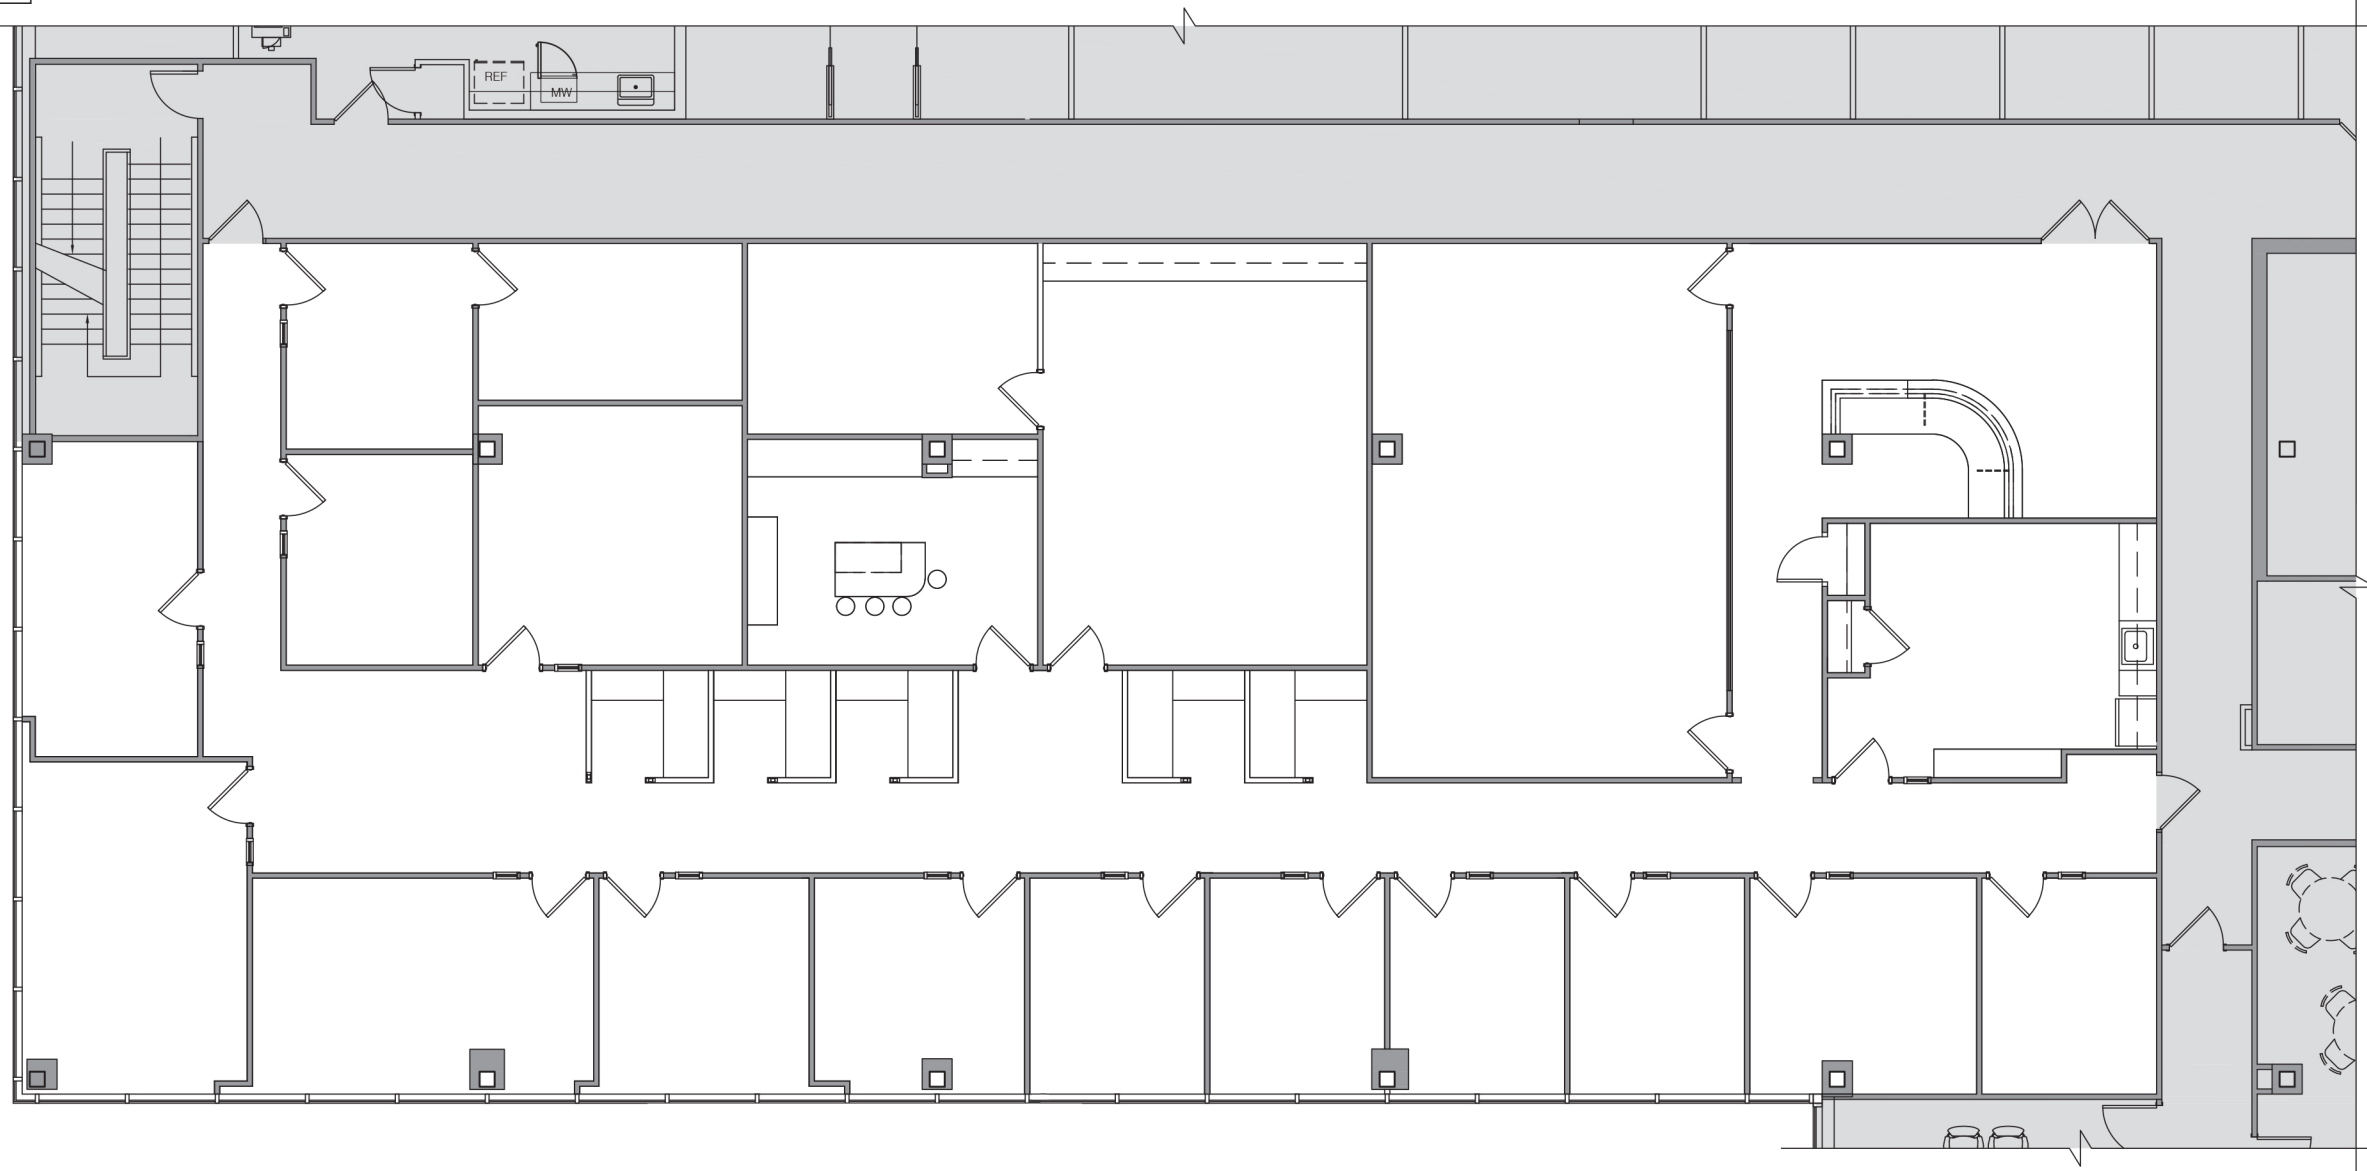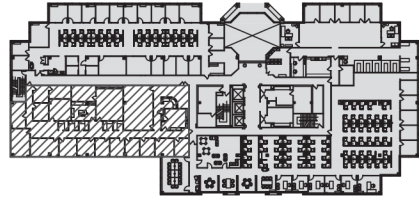

1 LEASING EXHIBIT- SUITE B
EX-3 SCALE: 3/32"=1'-0" 6,373 RSF

BATES ARCHITECTS
121 NORTH COURT STREET
FREDERICK, MARYLAND 21701
TEL 301.644.0444 | FAX 301.644.0446
WEB WWW.BATESARCHITECTSPC.COM

9420 KEY WEST AVENUE - LEASING EXHIBIT



9420 KEY WEST AVENUE,
ROCKVILLE, MD 20850

PROJECT NO. 20029-00
DATE 11.08.24
DRAWN BY NRC

EX-3

© 2024 - BATES ARCHITECTS LLC

KEY PLAN: SECOND FLOOR

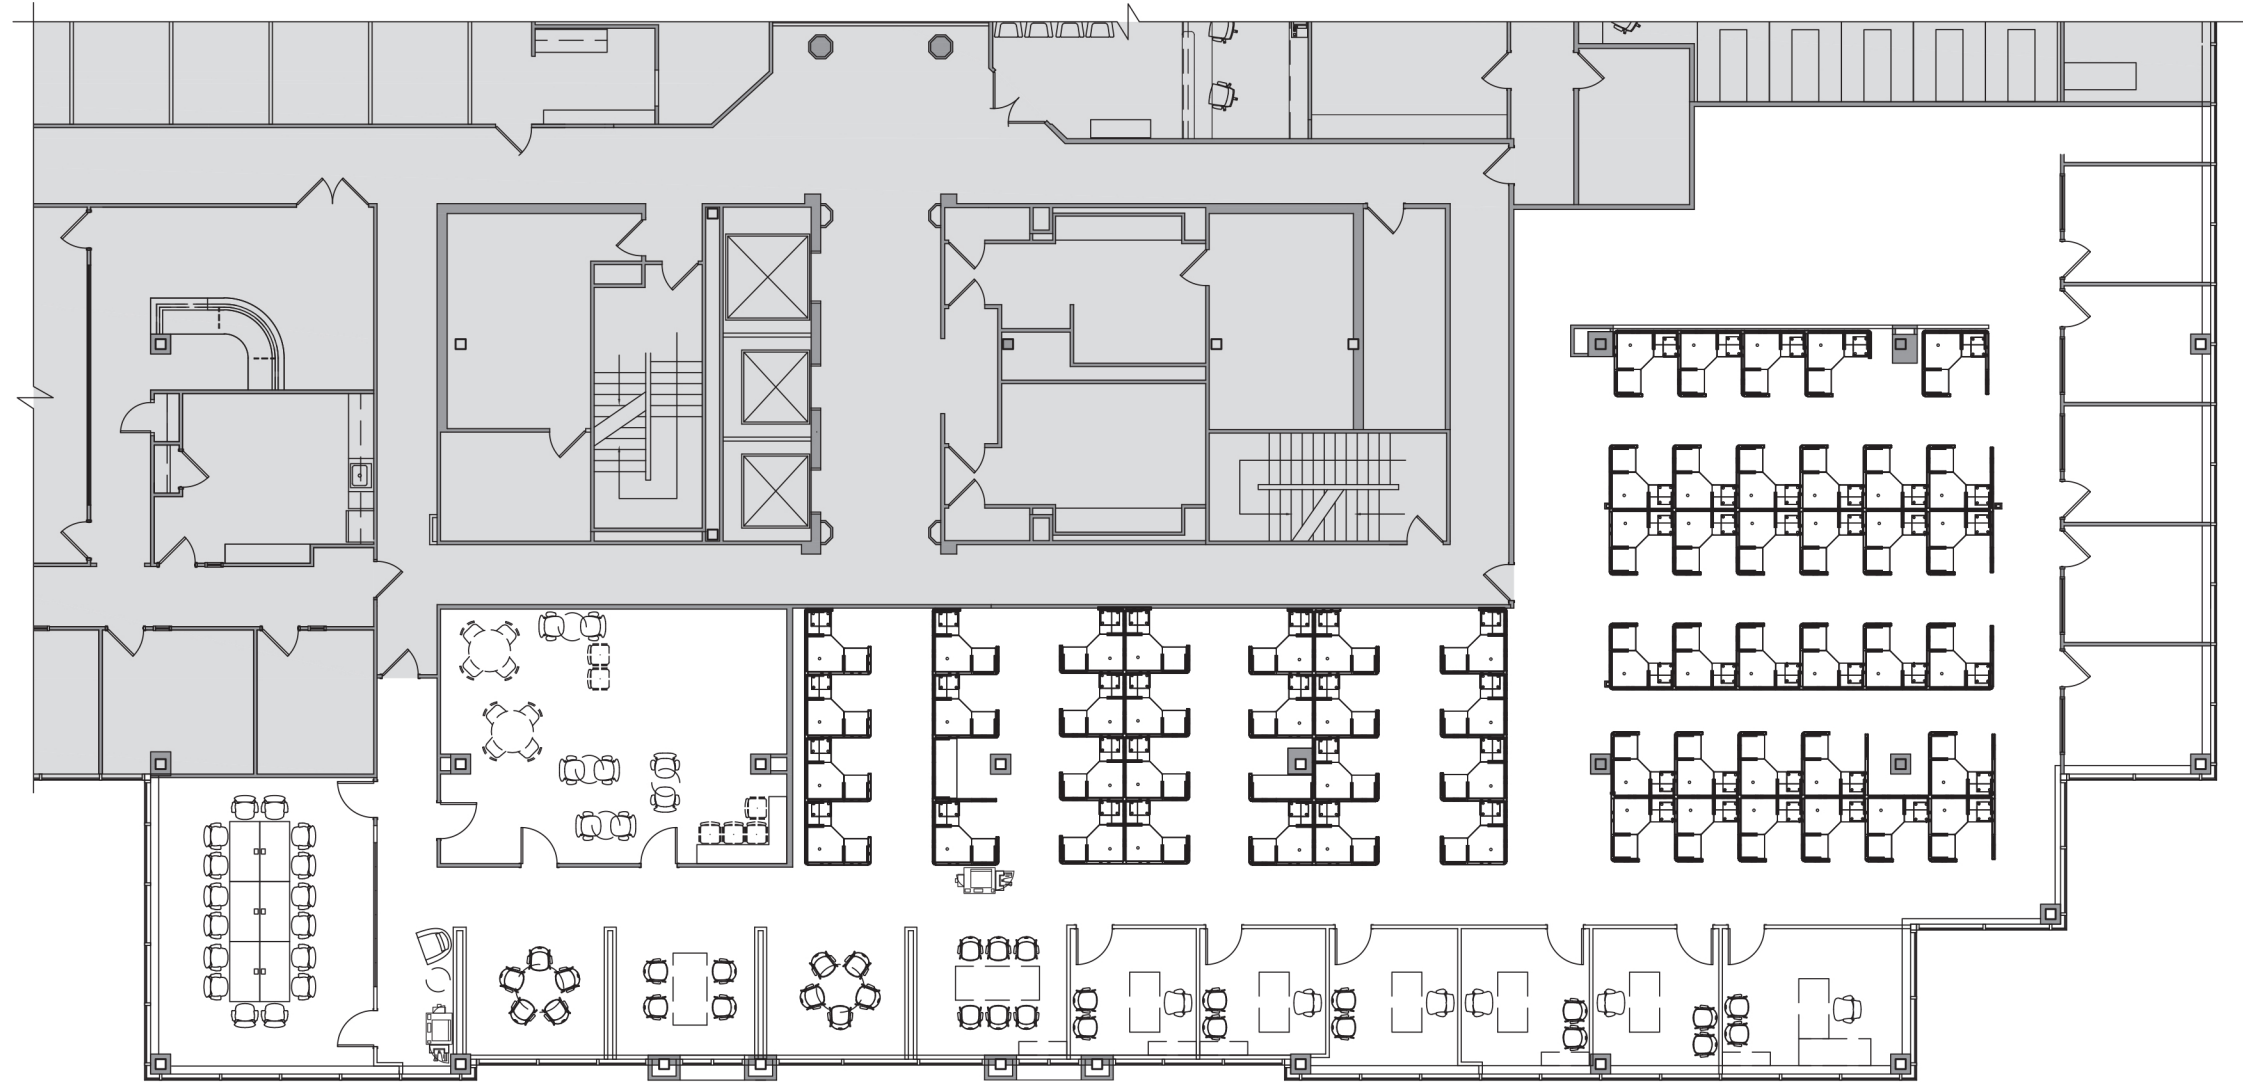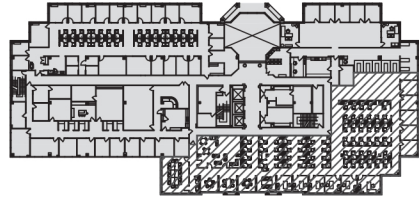

1 LEASING EXHIBIT- SUITE C
EX-4 SCALE: 1/16"=1'-0" 9,450 RSF

BATES ARCHITECTS
121 NORTH COURT STREET
FREDERICK, MARYLAND 21701
TEL 301.644.0444 | FAX 301.644.0446
WEB WWW.BATESARCHITECTSPC.COM

9420 KEY WEST AVENUE - LEASING EXHIBIT

9420 KEY WEST AVENUE,
ROCKVILLE, MD 20850

PROJECT NO. 20029-00
DATE 11.08.24
DRAWN BY NRC

EX-4

© 2024 - BATES ARCHITECTS LLC