


asphalt drive

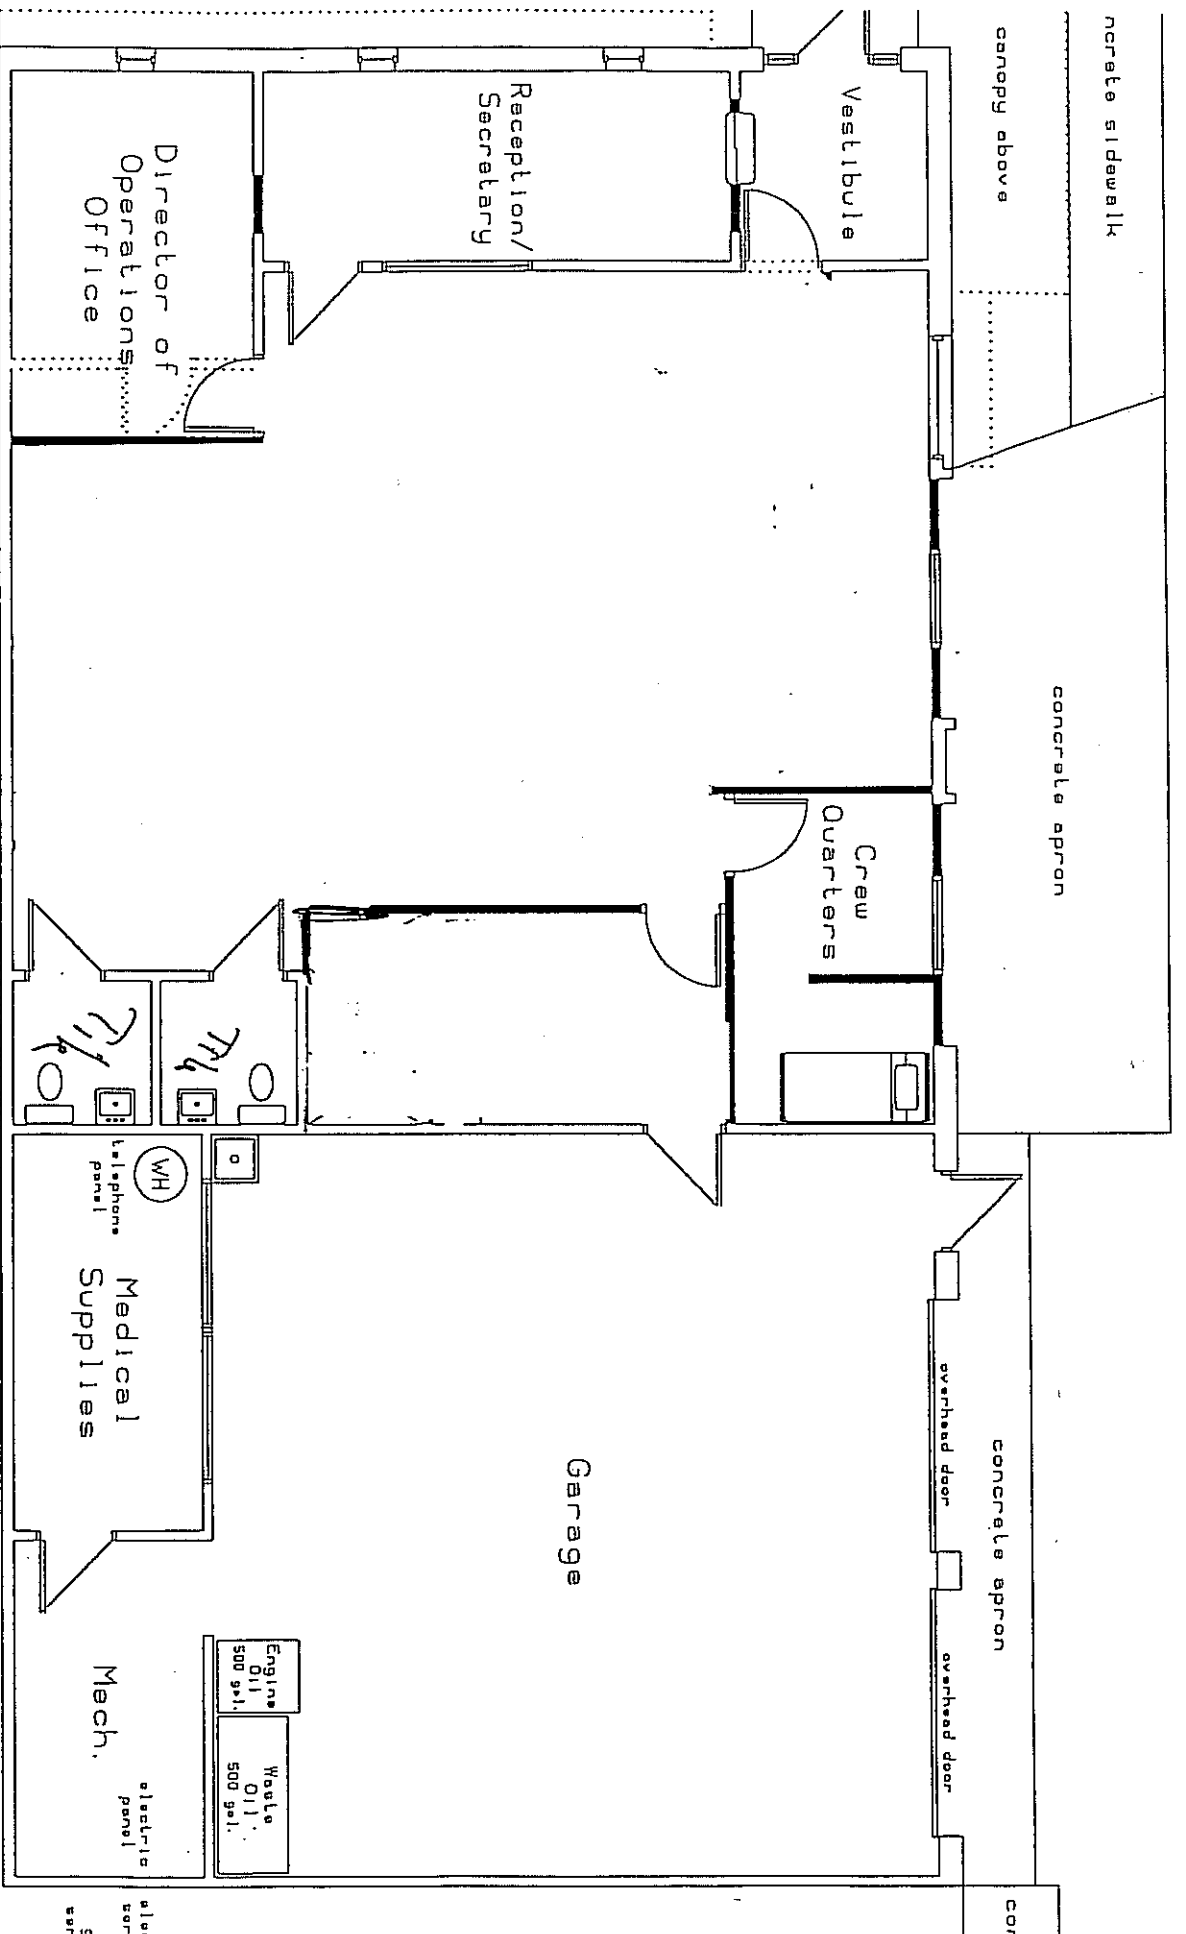

Scale: 1/8" = 1'-0" 1:96
0 5 10 20 feet

Scheme 1