


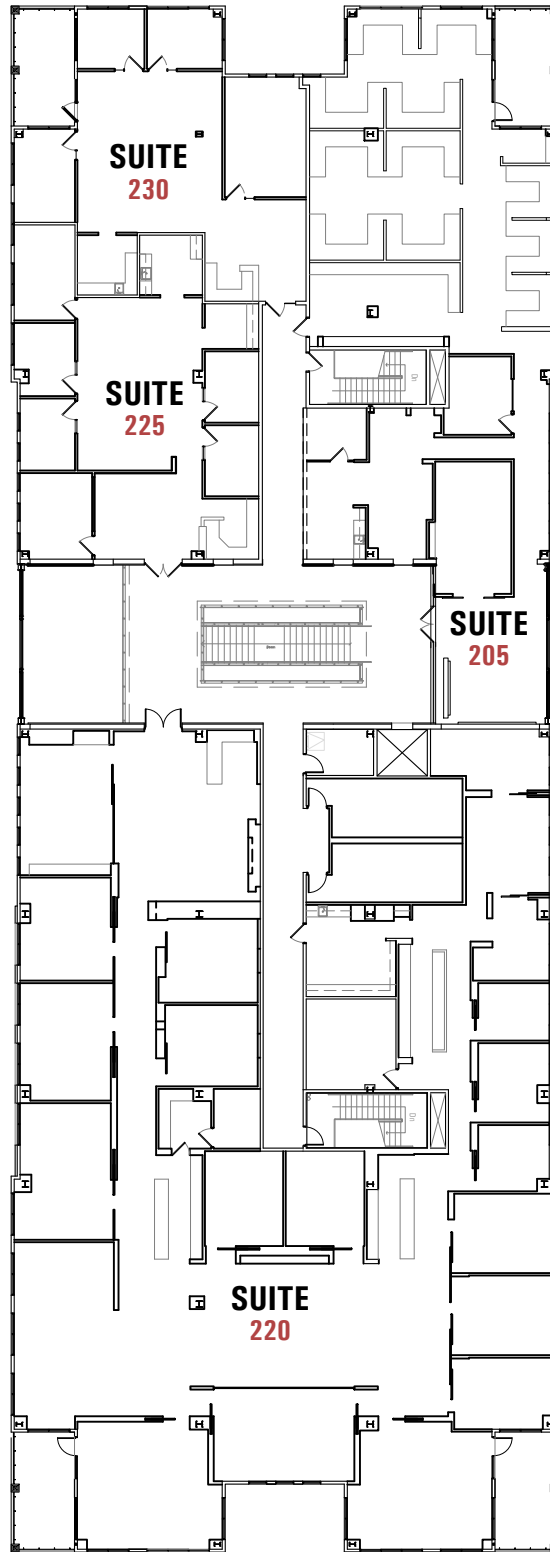

SPACE PLAN

SCALE: 1/32" = 1'-0"



PLAN NORTH

PRELIMINARY - NOT FOR CONSTRUCTION

EXIST.

PROJECT NUMBER 13055

DATE : 05 AUG 2026



DC RANCH MARKET STREET

20645 N. PIMA ROAD, SCOTTSDALE, ARIZONA 85255