



950 LOUDON RD  
LATHAM, NY 12110  
518-783-1663

PROJECT VACANT SUITES  
NAME

DRAWN BY: KAPA PROJECT NO: 2544

CHECKED BY: DG SCALE: 1" = 10'-0"

SH. NO.


**S105**

COPYRIGHT 2022

COTLER ARCHITECTURE

Unauthorized alteration or addition to this document is a violation of Section 7209 Subdivision 2 of the New York State Education law

DATE: 10/08/25

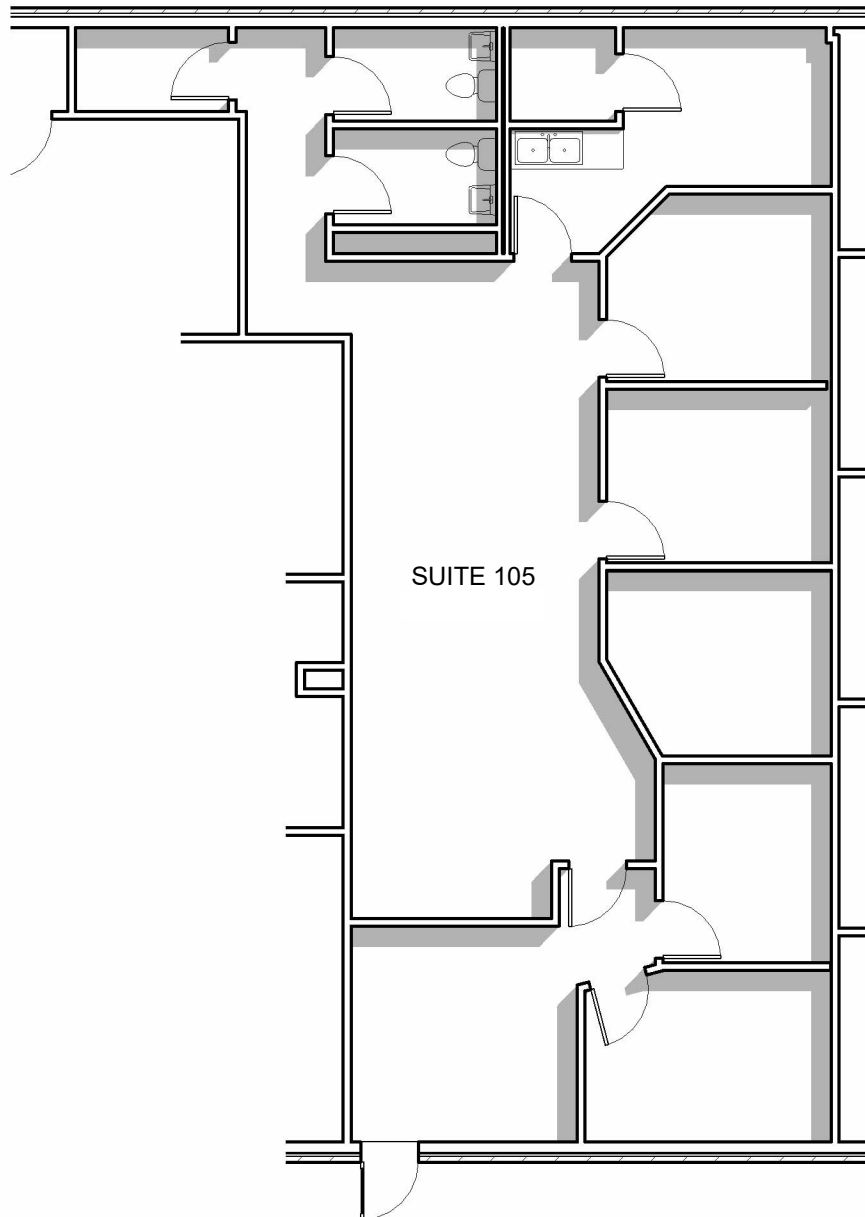

① SUITE 105 PLAN  
1" = 10'-0"