

8413

WASHINGTON BLVD
ROSEVILLE, CALIFORNIA

FOR LEASE
±3,180 SF

Property Highlights

- Business park environment
- Newer concrete tilt-up construction
- Fire sprinklered buildings
- 12'x14' Ground level truck doors
- ±18' clear height
- Power: 200 amp, 120/208v, 3 phase
- Zoned M-2 (General Industrial)
- Skylights
- Easy access to Highway 65




FOR MORE INFORMATION
PLEASE CONTACT:

MATT COLOGNA, SIOR | Executive Director
916.288.4805 | matt.cologna@cushwake.com
CA License NO: 01210309

8413 WASHINGTON BLVD ROSEVILLE, CALIFORNIA

FOR LEASE

FLOOR PLAN
(NOT TO SCALE)

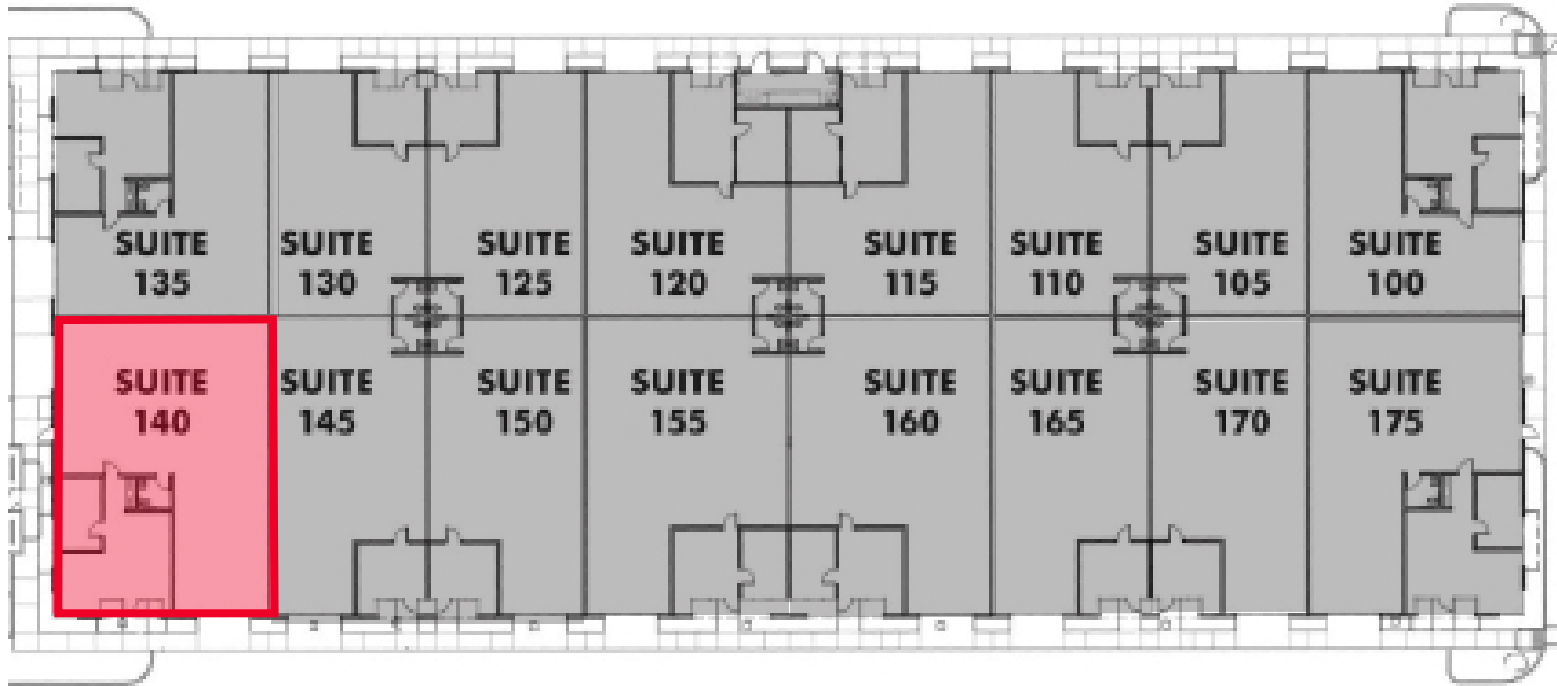

SUITE	TOTAL SF	OFFICE SF	WAREHOUSE SF	LEASE RATE
140	±3,180	±721	±2,459	Contact Broker




FOR MORE INFORMATION
PLEASE CONTACT:

MATT COLOGNA, SIOR | Executive Director
916.288.4805 | matt.cologna@cushwake.com
CA License NO: 01210309

8413 WASHINGTON BLVD ROSEVILLE, CALIFORNIA

FOR LEASE
±3,180 SF

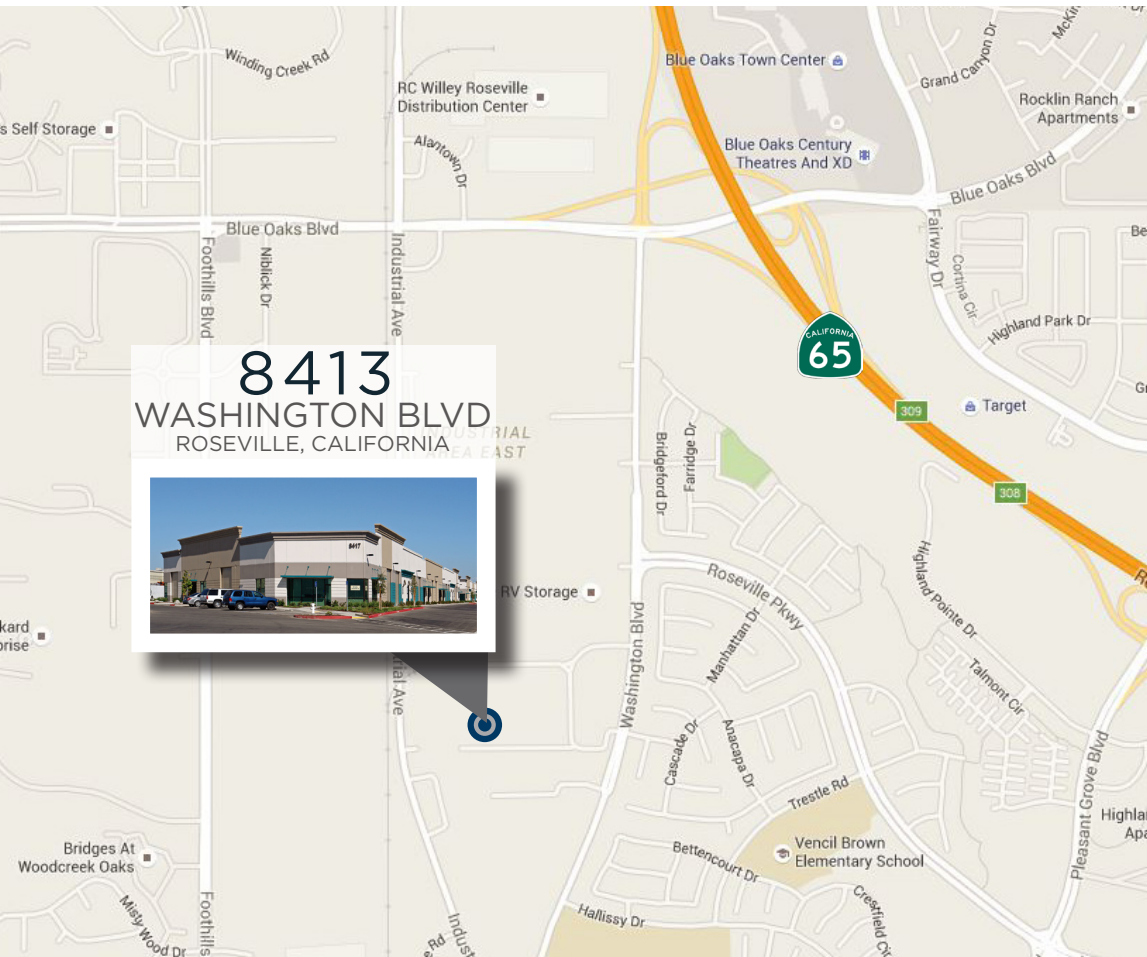

FOR MORE INFORMATION
PLEASE CONTACT:

MATT COLOGNA, SIOR | Executive Director
916.288.4805 | matt.cologna@cushwake.com
CA License NO: 01210309