


GENERAL UNIT PLAN NOTES:

- A) DO NOT SCALE DRAWINGS EXCEPT FOR GENERAL BIDDING PURPOSES. FOLLOW WRITTEN DIMENSIONS ONLY. CONTRACTOR TO FIELD VERIFY EXISTING CONDITIONS AND ALL DIMENSIONS. NOTIFY ARCHITECT OF ANY DISCREPANCIES FOUND AMONG THE DOCUMENTS.
- B) ALL DIMENSIONS ARE TO FACE OF STUD U.N.O.
- C) ALL INTERIOR PARTITIONS ARE TYPE P1 U.N.O.
- D) ALL DOORS IMMEDIATELY ADJACENT TO ANOTHER WALL TO BE LOCATED 4" OFF THE CORNER, TYPICAL.
- E) PROVE BLINDS AT ALL WINDOWS AND SLIDING GLASS DOORS PER FINISH SCHEDULE
- F) PROVIDE DOOR STOPS @ ALL DOORS. AVOID HINGE STOPS WHERE POSSIBLE.
- G) PROVIDE SCHLUTER TRANSITION STRIPS AT ALL FLOORING CHANGES AS REQUIRED
- H) PROVIDE 2X8 BLOCKING FOR ALL WIRE SHELVING TOWEL BARS, AND FUTURE GRAB BARS AT ALL FIRST FLOOR AND ACCESSIBLE BATHROOMS
- I) ALL CABINETS SHALL HAVE DUAL SIDE TRACKS ON DRAWERS. DOOR FRONTS, STYLES, AND DRAWER FRONTS SHALL BE SOLID WOOD. PROVIDE 'LOOP STYLE' PULLS ON ALL KITCHEN CABINETRY DOORS AND DRAWERS
- J) TYPICAL DOOR HARDWARE TO HAVE BRUSHED NICKEL FINISH
- K) ALL APPLIANCES MUST MEET ENERGY STAR STANDARDS WHERE AVAILABLE
- L) THE CONTRACTOR SHALL FURNISH AND INSTALL AV UNIT EQUIPMENT FOR THE VISUAL/HEARING IMPAIRED AS FOLLOWS:
- REPLACE THE SMOKE DETECTORS WITH AUDIBLE/VISUAL ALARM SIGNALS PER SPEC. INTERCONNECT DEVICES TO EACH OTHER WITHIN THE UNIT
- PROVIDE DOORBELL CHIME AND FLASHING DOOR SIGNAL



KEYED ENLARGED PLAN NOTES:

- 1 MOP SINK PER PLUMBING
- 2 FLOOR DRAIN PER PLUMBING
- 3 THRU-WALL PTAC UNIT PER MECHANICAL
- 4 POWER DOOR OPERATOR PER SPEC


Confirm mounting height of water heater does not interfere with usability of the mop sink.

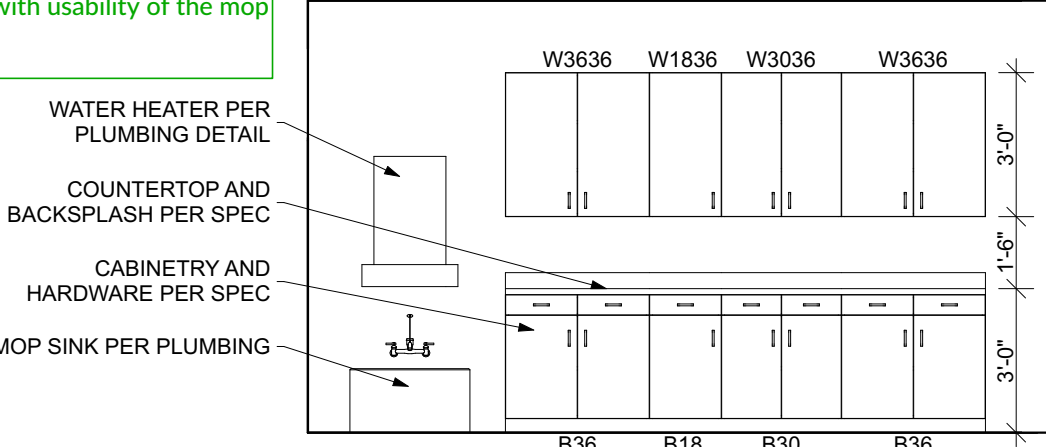


12 502 MAINTENANCE STORAGE
SCALE: 1/4" = 1'-0"

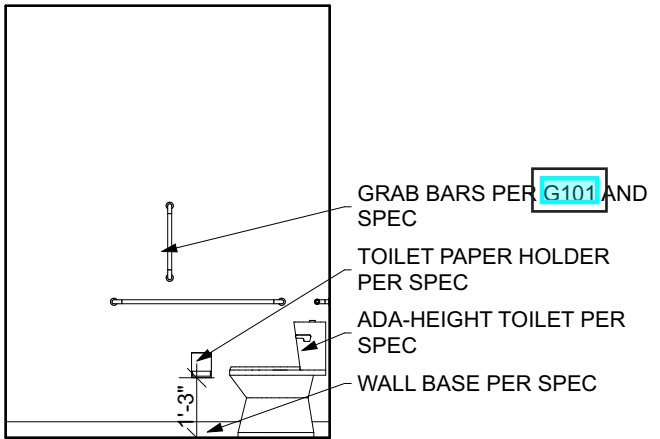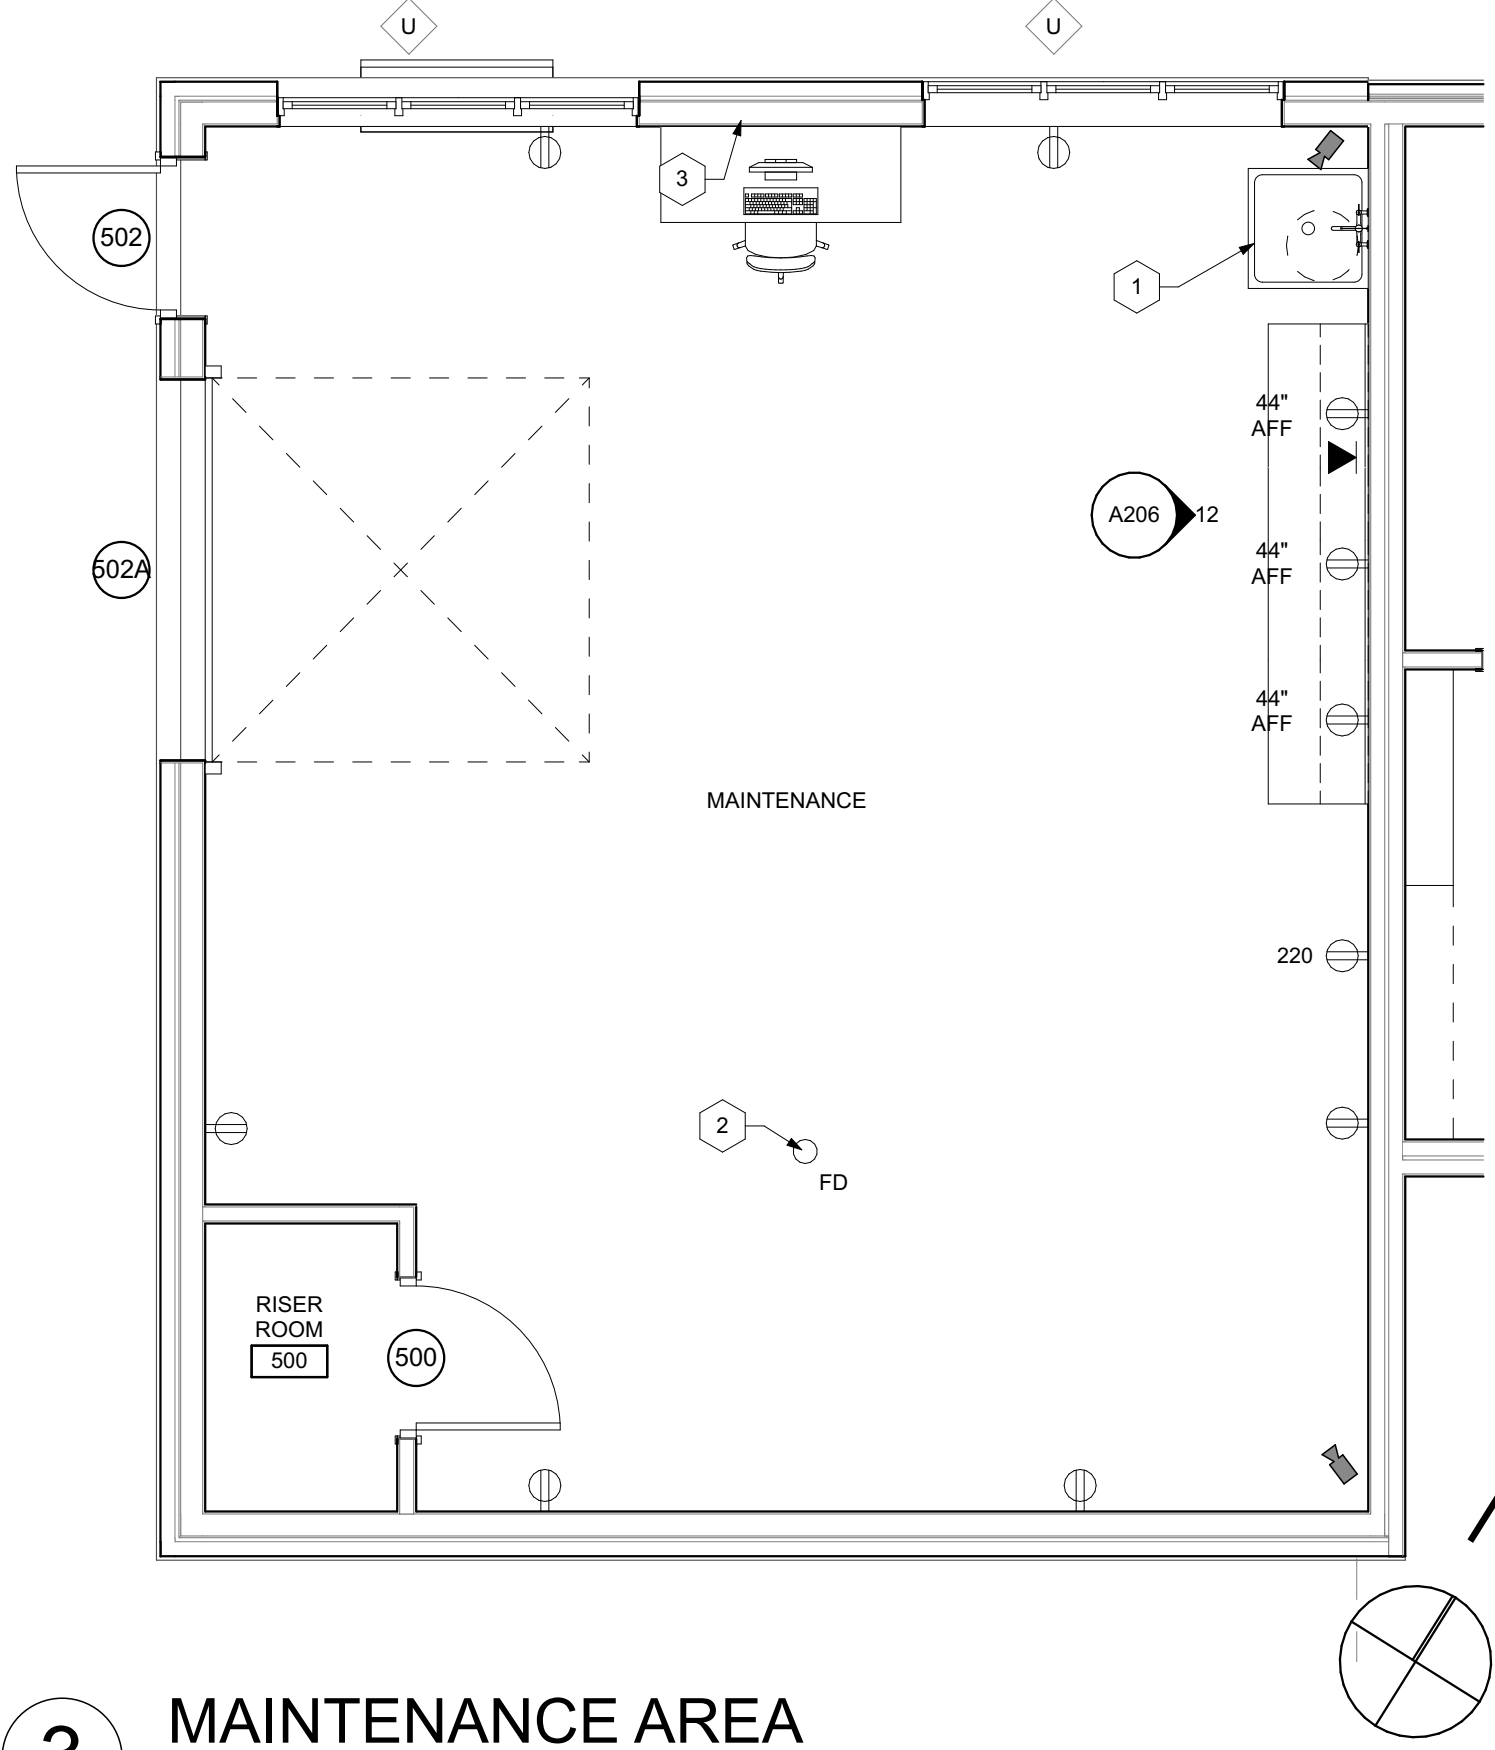


11 211 RESTROOM
SCALE: 1/4" = 1'-0"

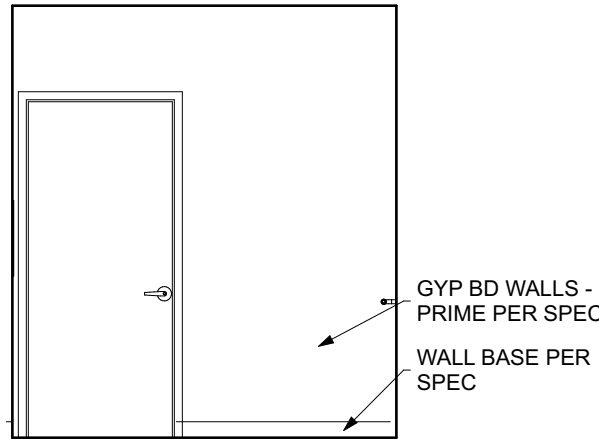


10 211 RESTROOM
SCALE: 1/4" = 1'-0"

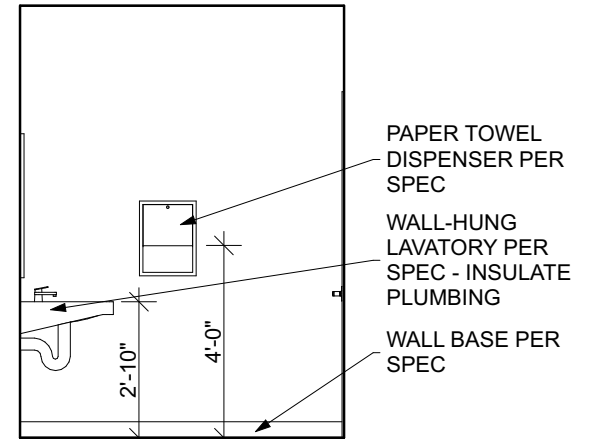


9 211 RESTROOM
SCALE: 1/4" = 1'-0"

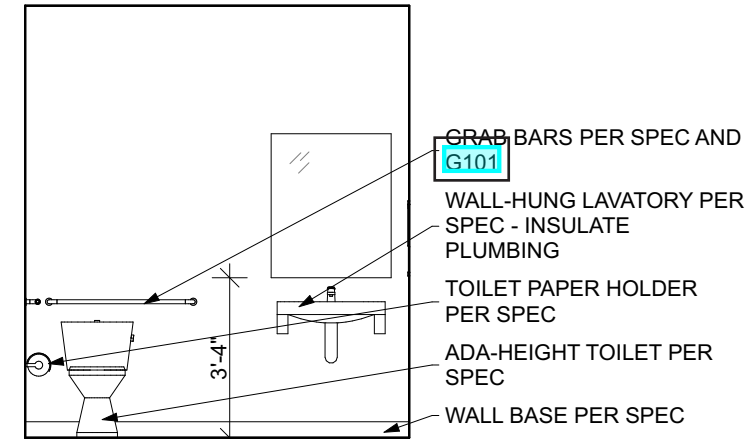


8 211 RESTROOM
SCALE: 1/4" = 1'-0"

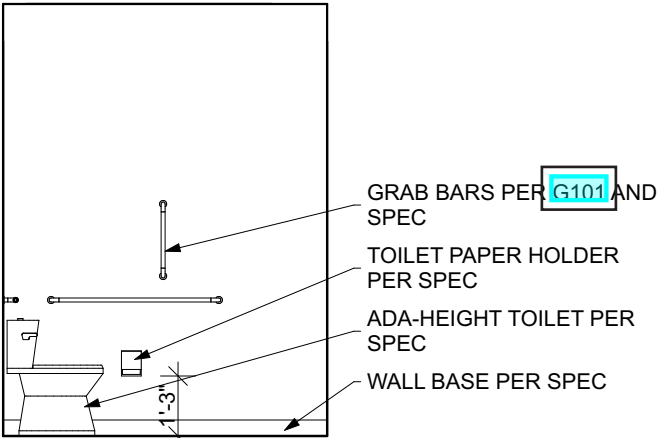


7 110 RESTROOM
SCALE: 1/4" = 1'-0"

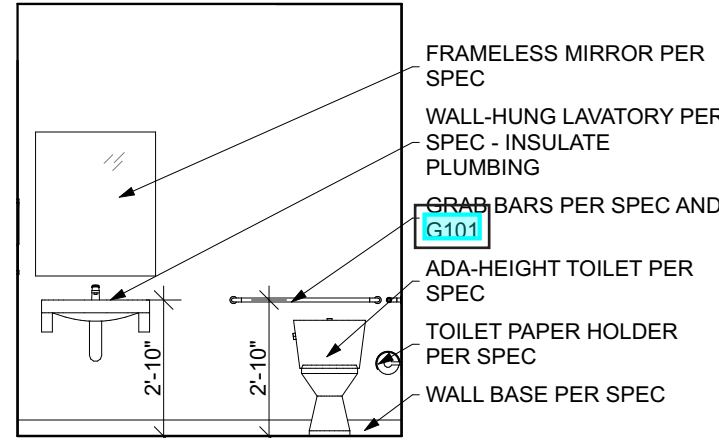


6 110 RESTROOM
SCALE: 1/4" = 1'-0"

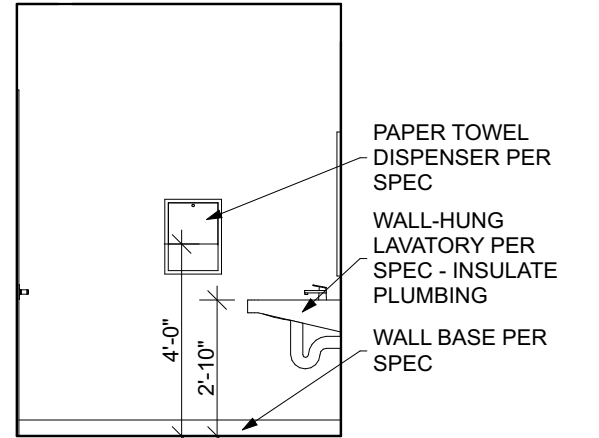


5 110 RESTROOM
SCALE: 1/4" = 1'-0"

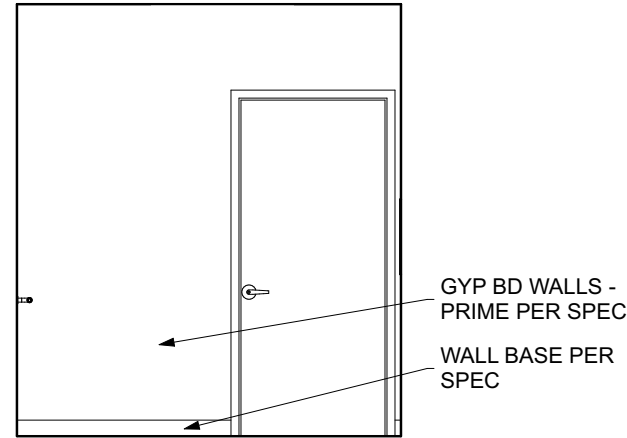

4 110 RESTROOM
SCALE: 1/4" = 1'-0"

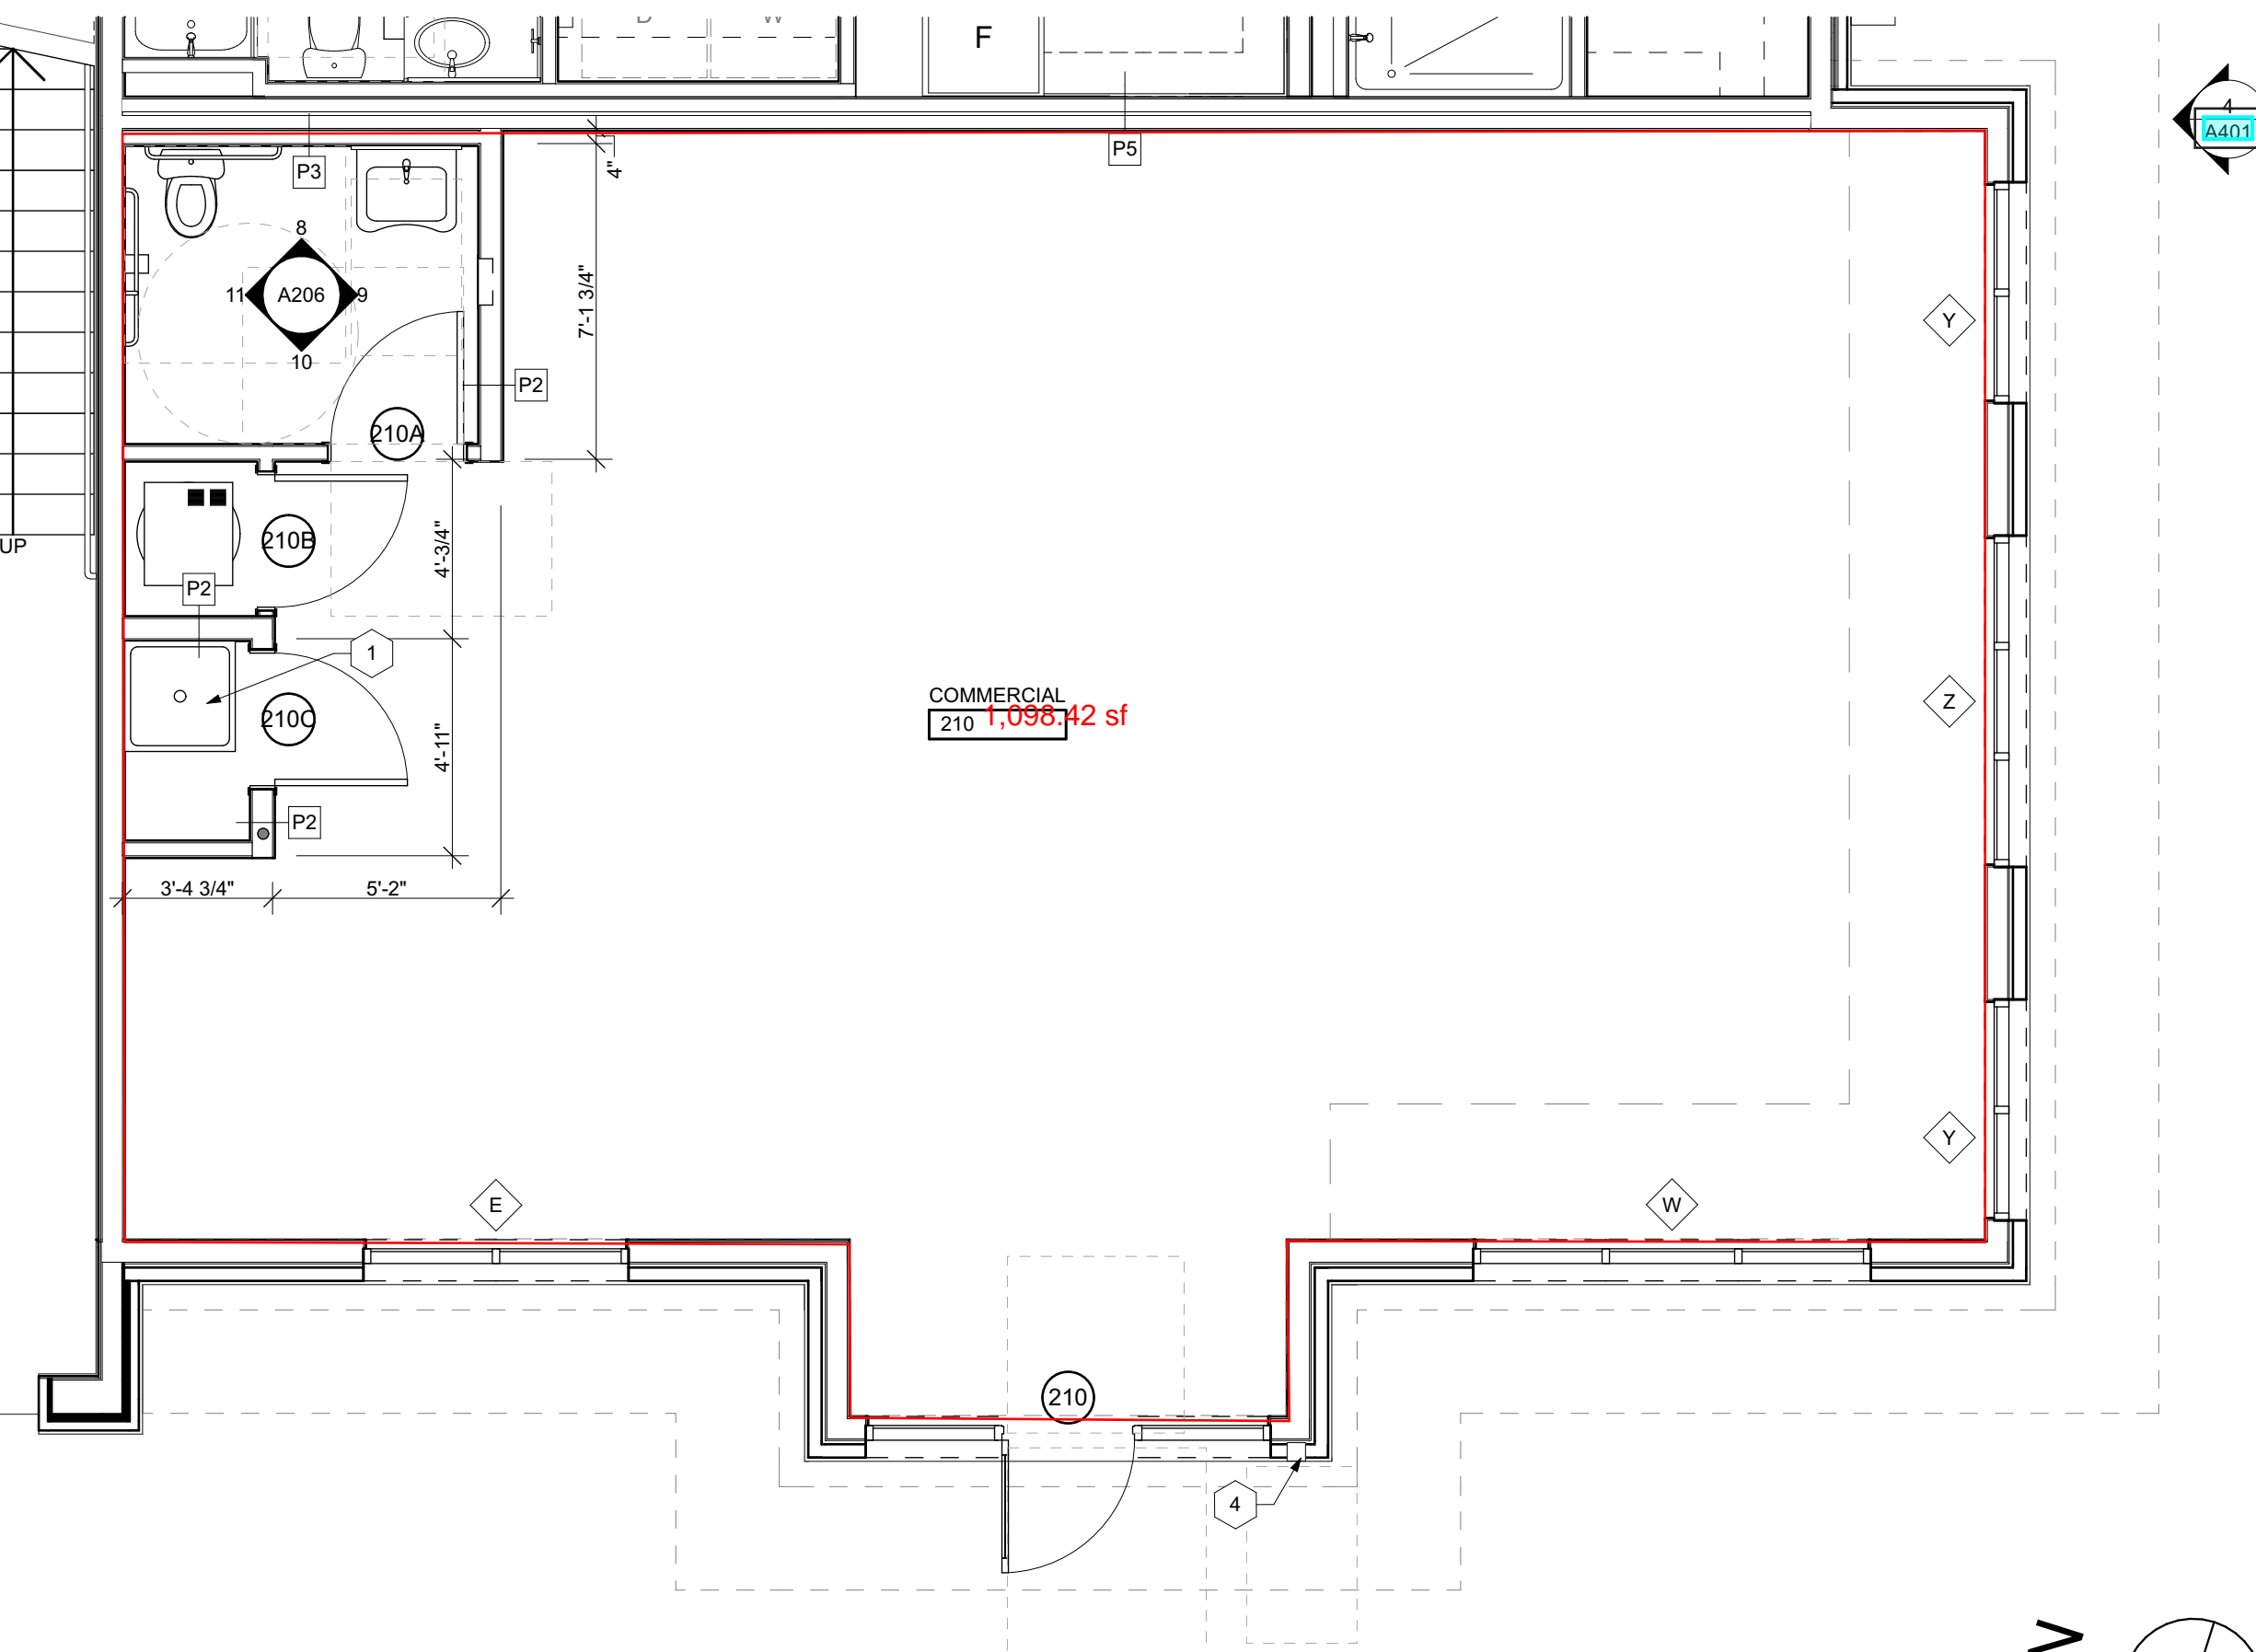

2 BUILDING 2 COMMERCIAL SPACE
SCALE: 1/4" = 1'-0"

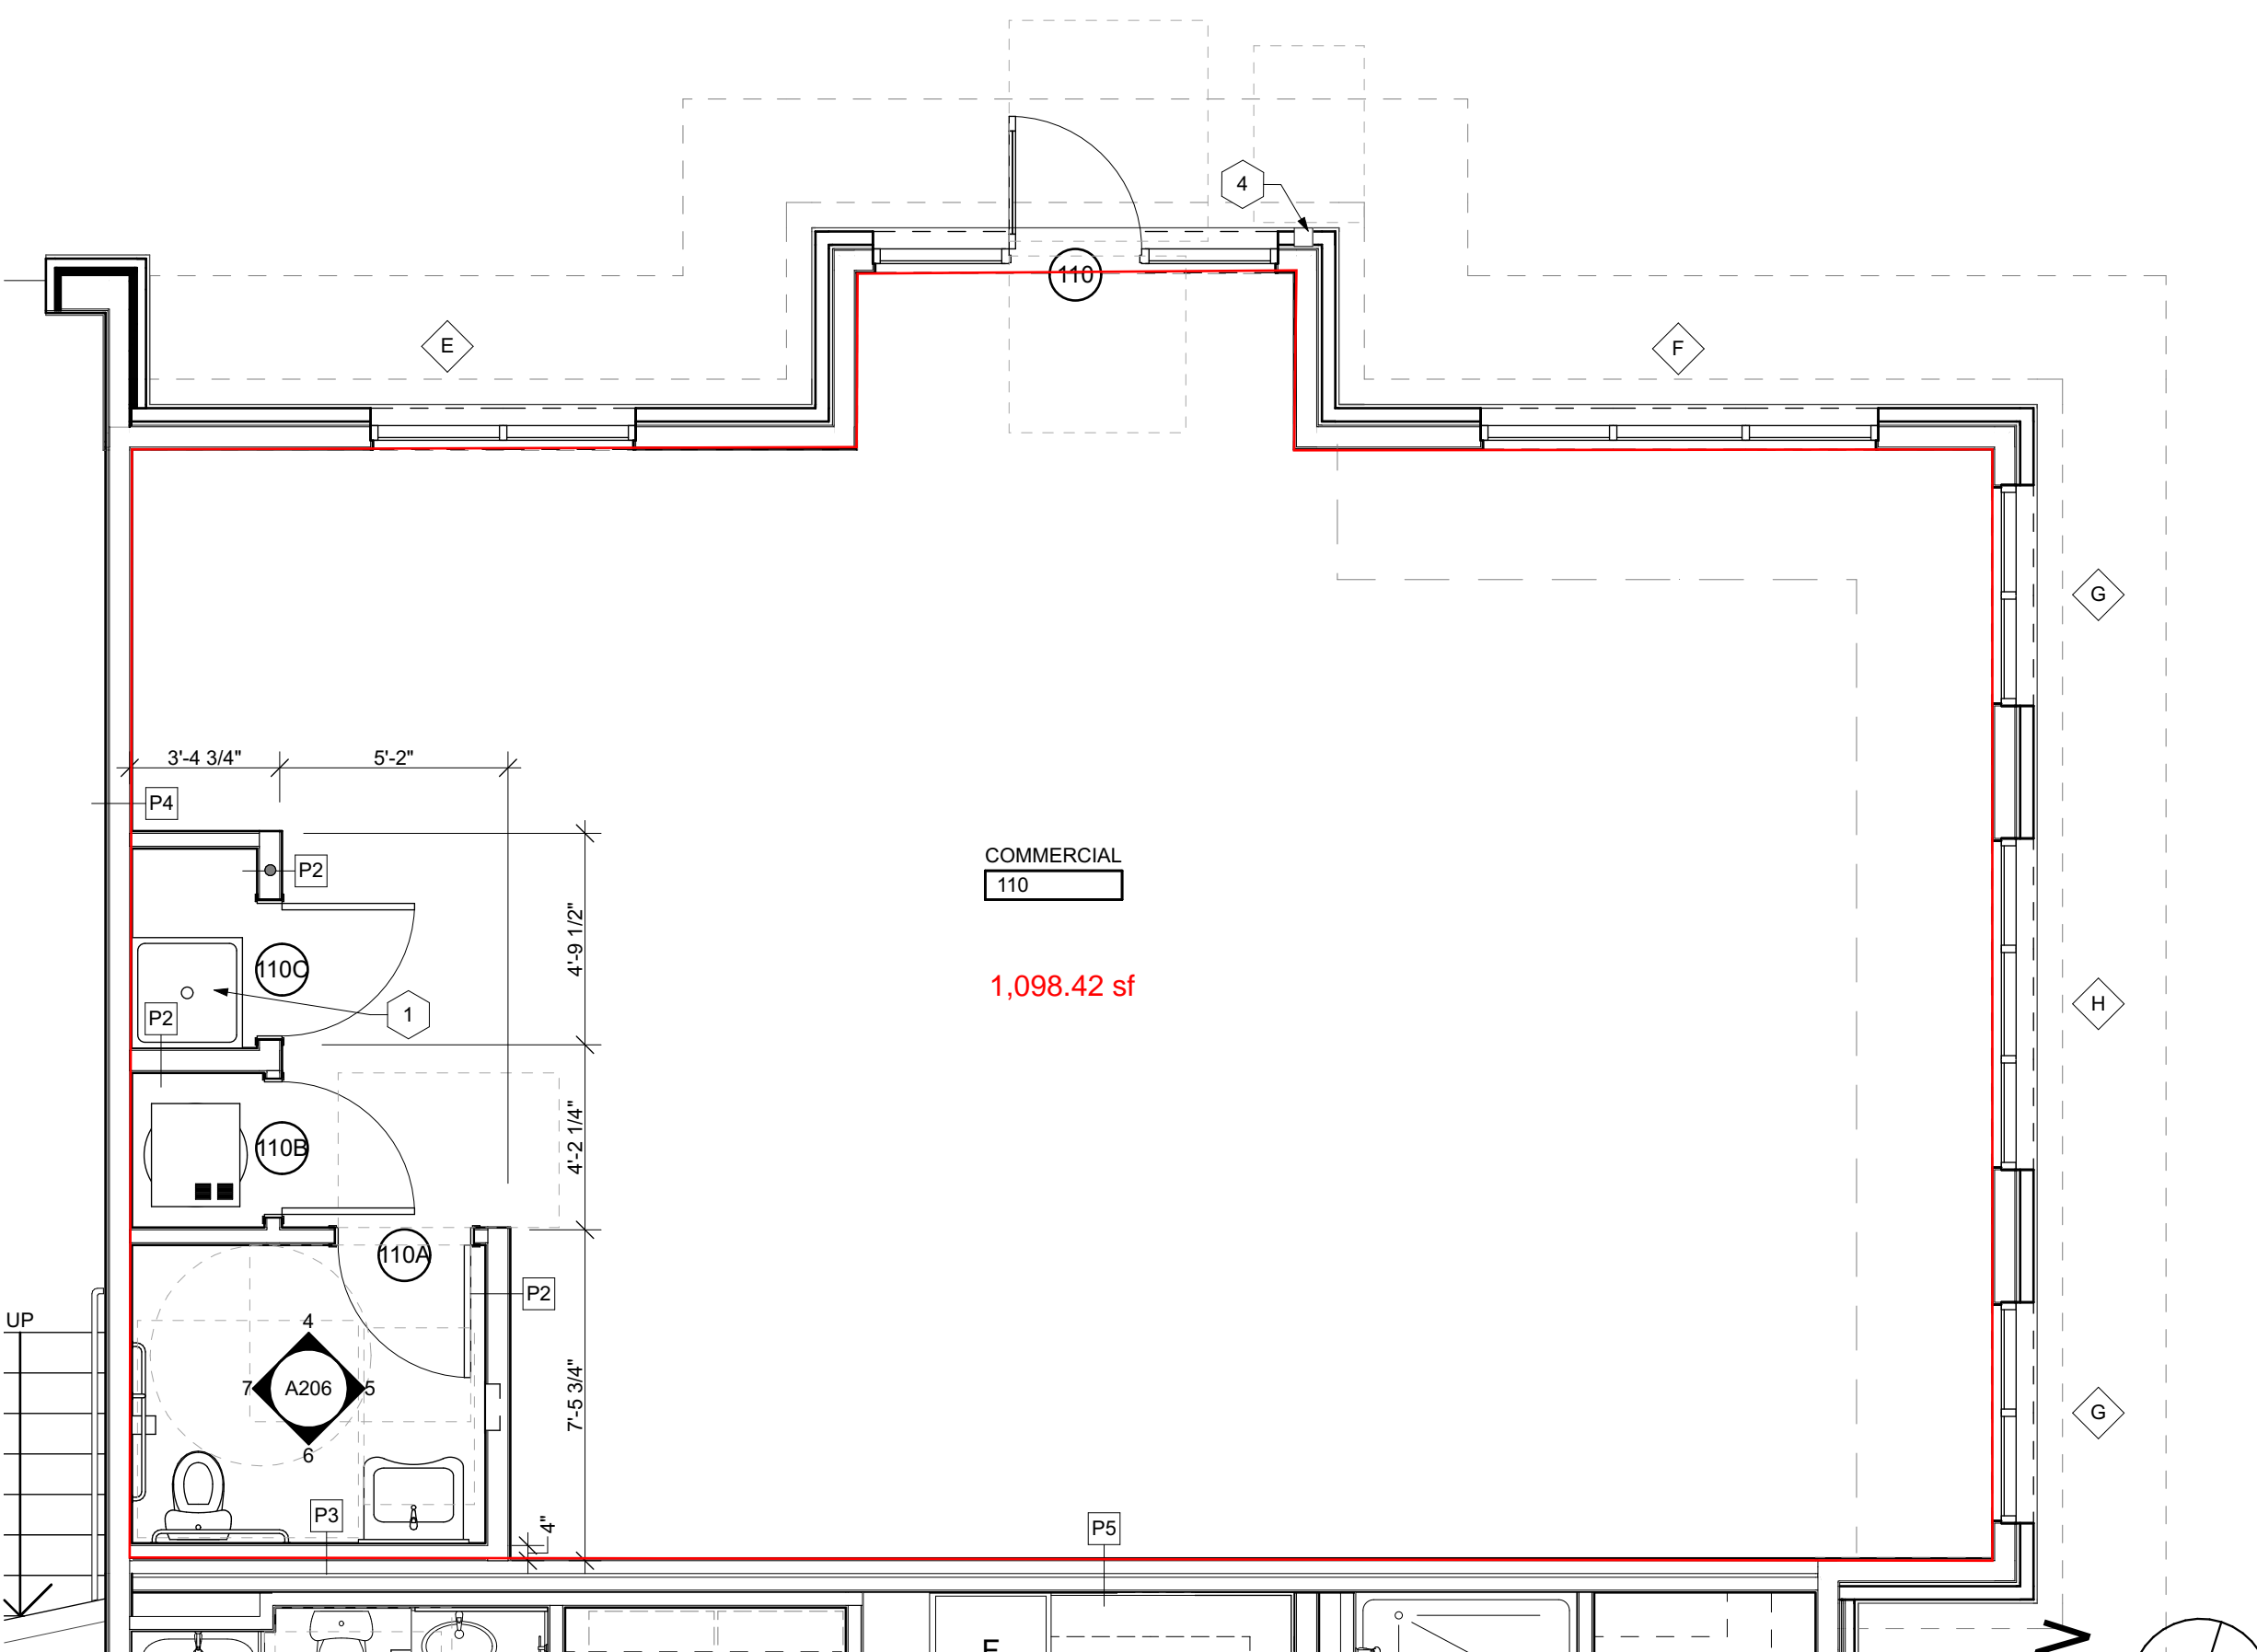

1 BUILDING 1 COMMERCIAL SPACE
SCALE: 1/4" = 1'-0"