

Office Space **FOR LEASE**

2255 Carling Avenue,
Ottawa



Integrity. Dedication. Professionalism

District Realty
Corporation Brokerage
districtrealty.com

The information as herewith enclosed has been obtained from sources we believe to be reliable, but we make no representation or warranties, express or implied, as to the accuracy of the information. All references to square footage and other information contained herein are approximate and subject to change. Prospective tenants shall not construe the information as legal advice. All properties are subject to change or withdrawal without notice.

2255 Carling Avenue

Ottawa

Price

\$13.50/sf

OPC

\$16.81/sf



Key Features

- Zoning

MS2
- Parking Ratio

1/1,500sf
- Accessible building with elevator

• Free fitness centre for tenants
- Supervised visitor parking lot

• Valet parking for tenants

• Bus Stop On-Site
- Close to HWY 416 & 417

• Short walk to Lincoln Fields Station with LRT opening 2027
- Suite 500, full fifth floor available

Highlights

Professionally managed office suites available for lease in Ottawa’s thriving west end. These bright, sun-filled spaces offer elevator access and a professional environment ideal for businesses seeking comfort and convenience. Tenants benefit from an array of premium on-site amenities, including **valet parking** and a **complimentary fitness centre complete with showers**. The property also features a range of everyday conveniences including a hair salon, café, pharmacy, and mini-market.

Ideally situated along Carling Avenue, 2255 Carling Avenue offers exceptional connectivity in Ottawa’s west end. The property is located **just minutes from Carlingwood Shopping Centre**, providing convenient access to a wide range of retail, dining, and service amenities. Tenants also benefit from **quick access to both Highway 417 and Highway 416**, ensuring efficient travel throughout the city and beyond.

Lincoln Fields Station is a short walk away, offering convenient access to Ottawa’s expanding public transit network the **connection to the O-Train LRT system** in 2027. Surrounded by established residential neighbourhoods and key commercial amenities, the location provides outstanding convenience for employees, clients, and visitors alike.

Availability

SUITE	SIZE	COMBINE UNITS	OCCUPANCY
202	884 SF	3,900 SF	Immediate
404	1,255 SF		Immediate
410	2,645 SF		Immediate
500	11,379 SF		Immediate



CONTACT

613-759-8383

leasing@districtrealty.com

District Realty Corporation Brokerage

districtrealty.com

Justin Levine, Broker

Sr. Advisor, Leasing & Investment Sales

Charles Mirsky, Broker

COO – Brokerage Services

Jason Shinder, Broker of Record

CEO

4TH FLOOR

Suite 404 – 1,255 SF

Suite 410 – 2,645 SF


Contiguous Space Option

Up to 3,900 Sq. Ft.

A range of leasing opportunities available on the 4th floor, including desirable corner-suite options with excellent natural light.

Tenants benefit from convenient elevator access and shared common washrooms located directly off the central corridor. Existing layouts feature a functional mix of private offices, breakrooms, and kitchenettes, supporting a variety of professional office users.

For larger space requirements, Suites 404 and 410 can be combined to provide up to 3,900 SF of contiguous space, creating an efficient and adaptable footprint for medium sized organizations.

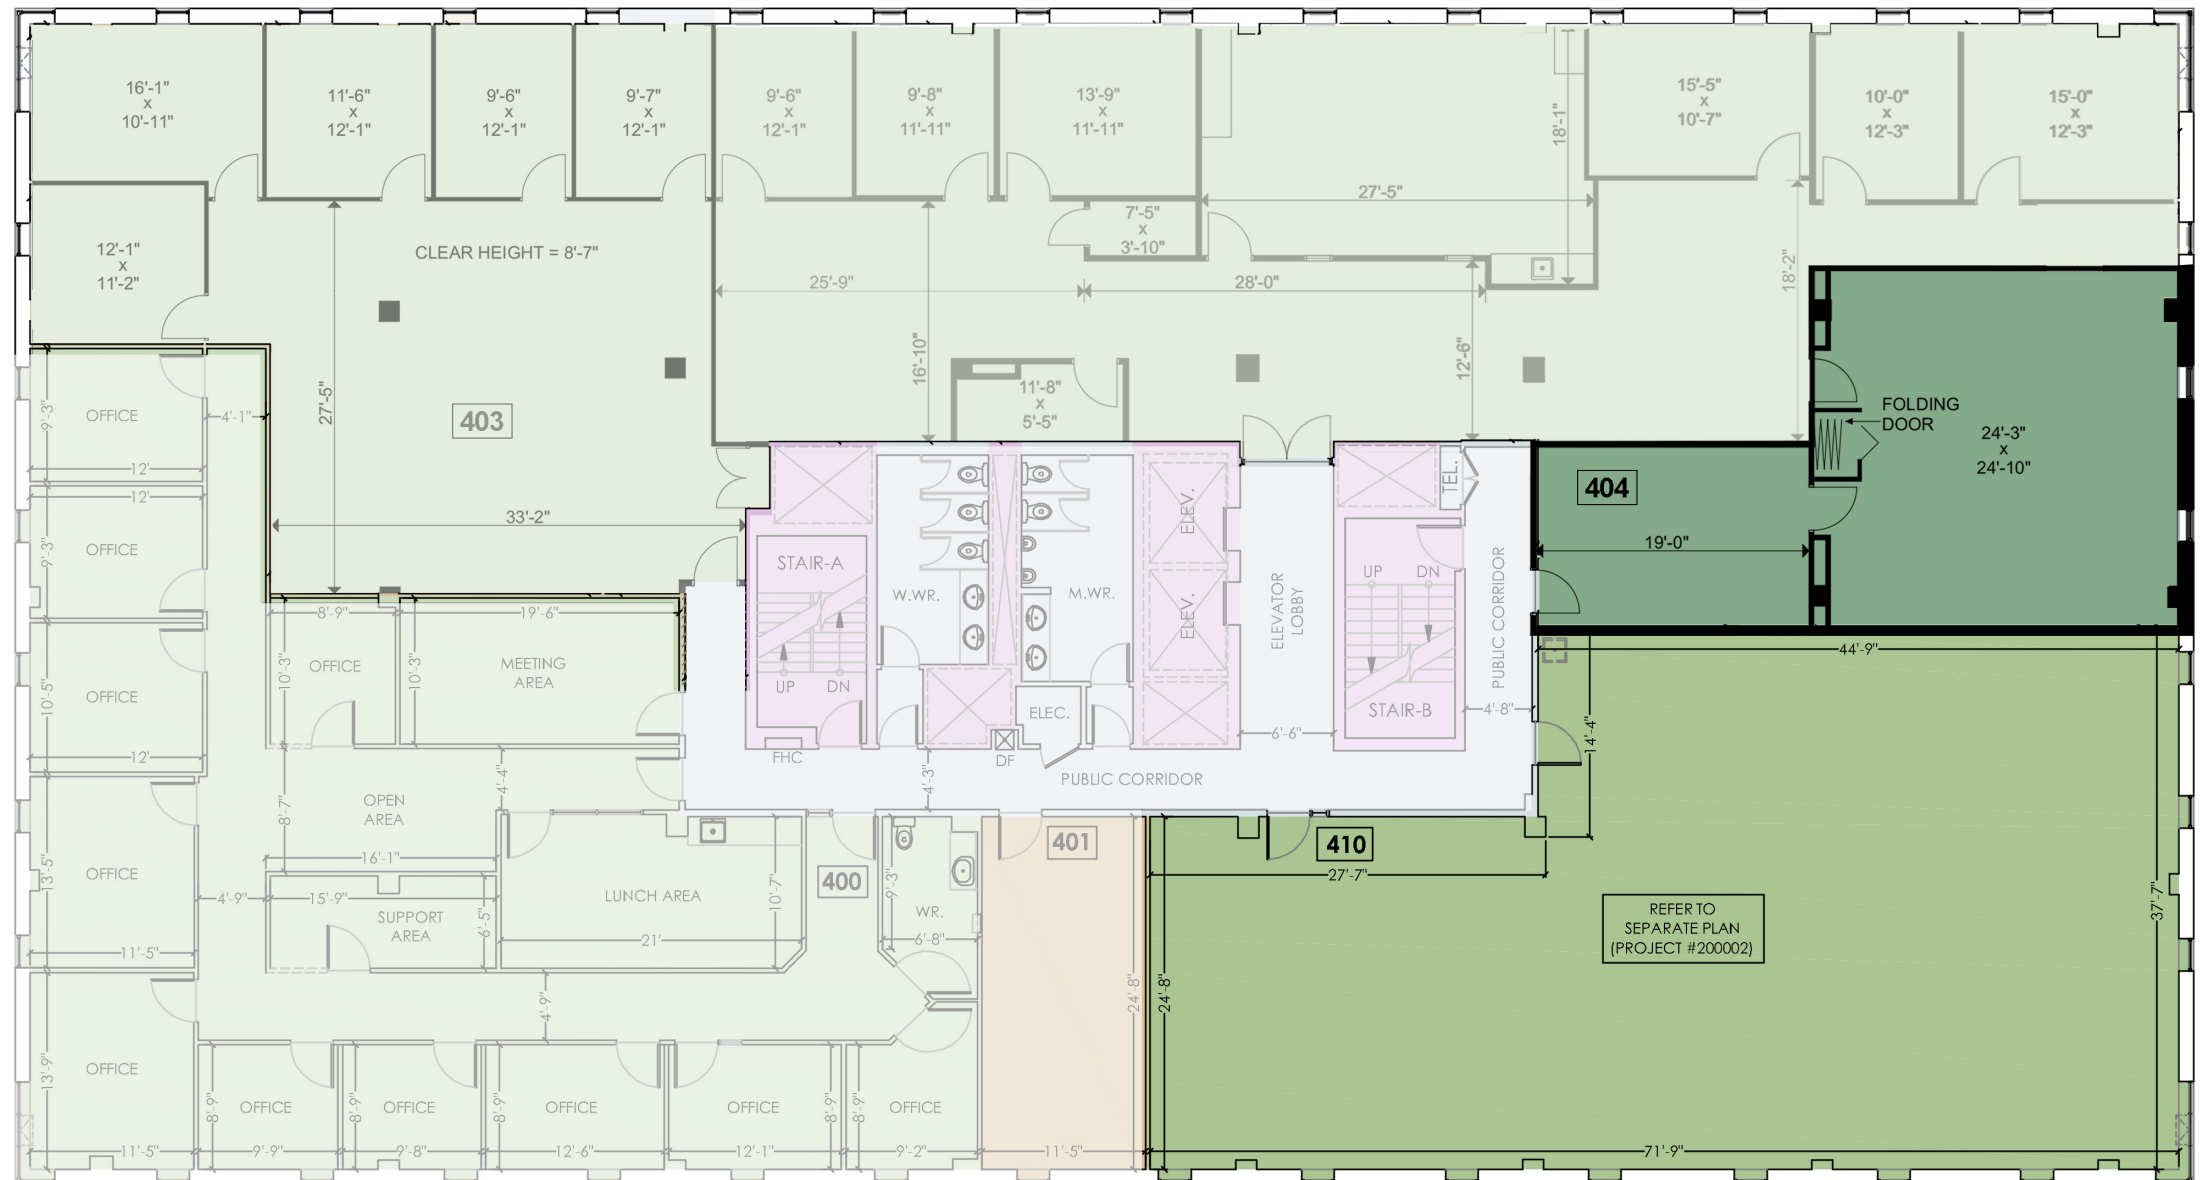

CONTACT

613-759-8383
leasing@districtrealty.com

District Realty Corporation Brokerage
districtrealty.com

Justin Levine, Broker
Sr. Advisor, Leasing & Investment Sales

Charles Mirsky, Broker
COO – Brokerage Services

Jason Shinder, Broker of Record
CEO

5TH FLOOR

Suite 500 – 11,379 SF

This full top floor layout features a balanced mix of open workstations, private offices, and multiple meeting rooms, designed to support collaborative, team-based operations.

A central core provides washrooms, elevators, and support areas, while dedicated spaces for boardrooms, breakout areas, kitchenette, and informal collaboration zones enhance staff functionality and comfort.

The efficient floor plate allows for clear circulation and flexible workspace arrangements, making it well suited for large team environments.



CONTACT



613-759-8383
leasing@districtrealty.com

District Realty Corporation Brokerage
districtrealty.com

Justin Levine, Broker
Sr. Advisor, Leasing & Investment Sales

Charles Mirsky, Broker
COO - Brokerage Services

Jason Shinder, Broker of Record
CEO

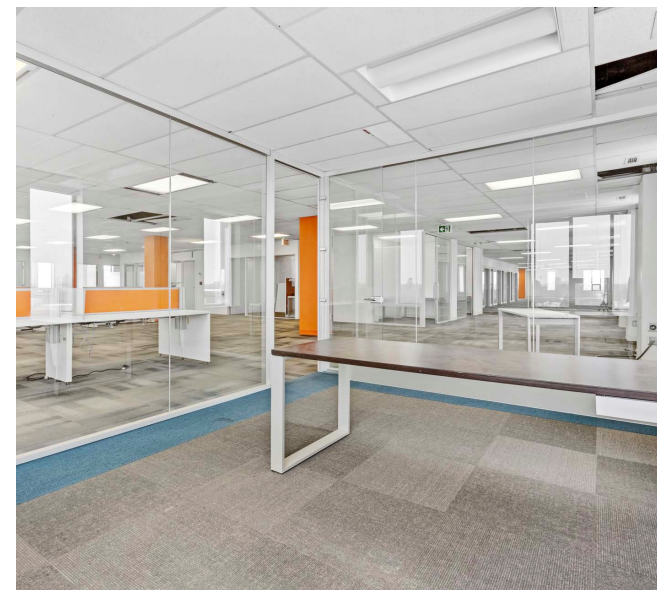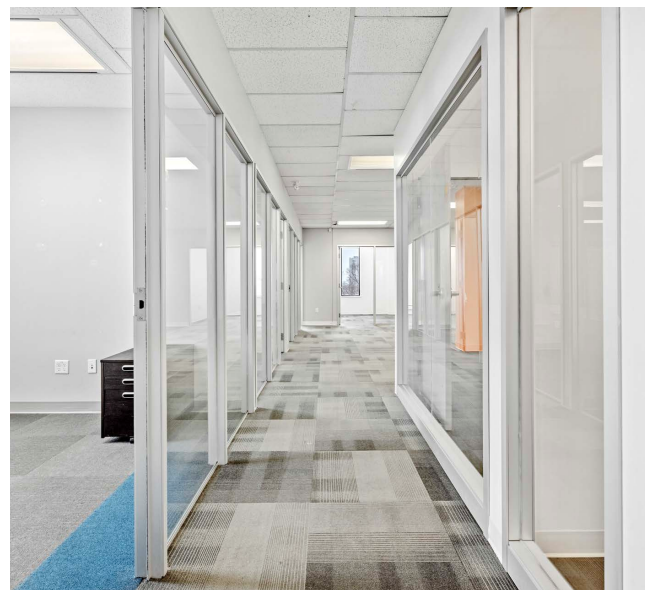

CONTACT

613-759-8383
leasing@districtrealty.com

District Realty Corporation Brokerage
districtrealty.com

Justin Levine, Broker
Sr. Advisor, Leasing & Investment Sales



Charles Mirsky, Broker
COO - Brokerage Services

Jason Shinder, Broker of Record
CEO

Exceptional On-Site Amenities

2255 Carling Avenue offers a convenient and amenity-rich work environment designed to support both productivity and employee wellness. Tenants enjoy access to premium on-site features, including **valet parking** and a complimentary **fitness centre** complete with change rooms and showers.

The building also provides a variety of everyday conveniences just steps from the office, including a café, pharmacy, hair salon, and mini-market. Many more are available at the nearby **Carlingwood Shopping Centre**. With essential services and wellness amenities available on-site, tenants benefit from a seamless workplace experience that enhances both efficiency and work-life balance.

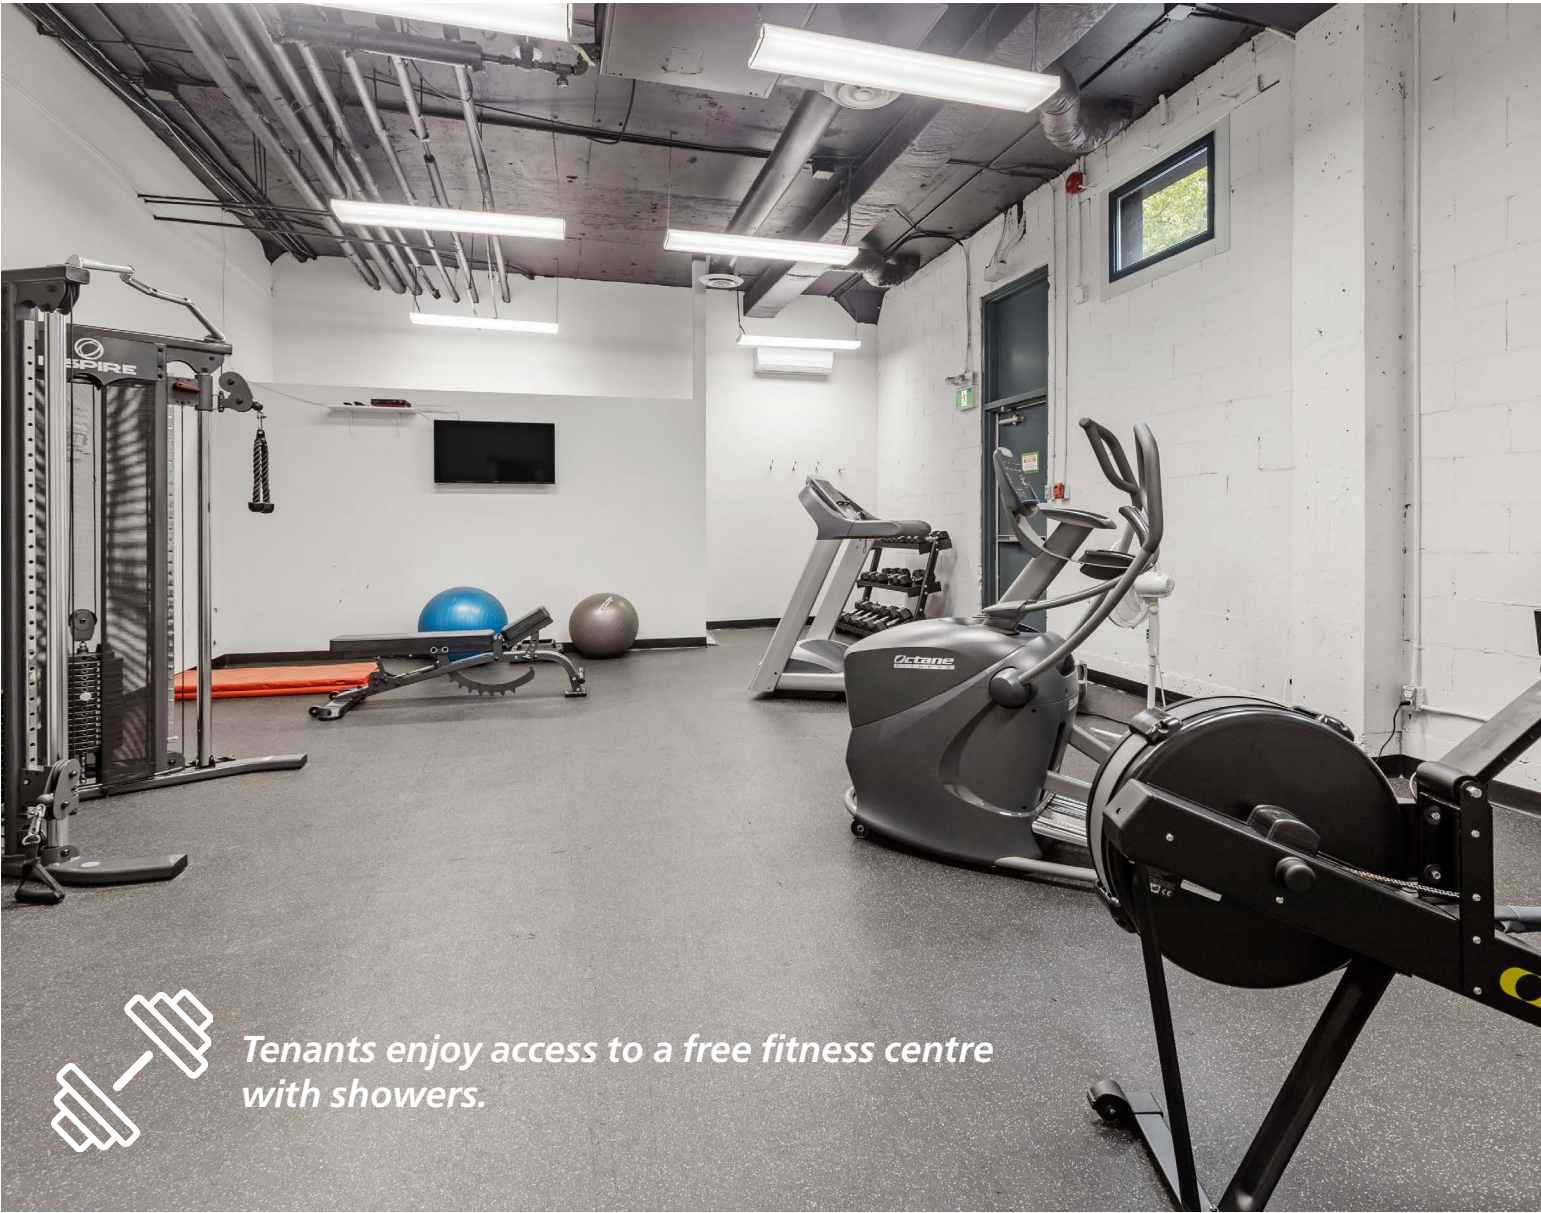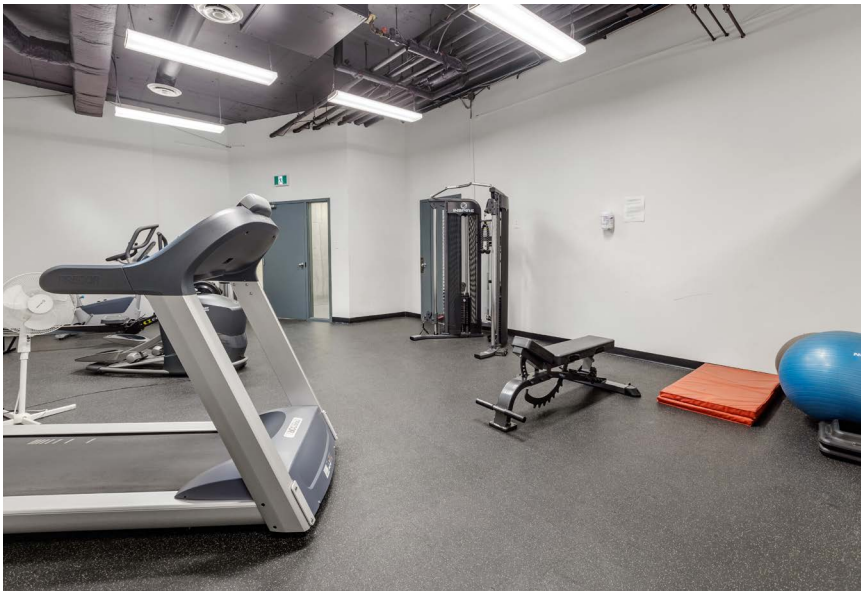


Tenants enjoy access to a free fitness centre with showers.



LINCOLN FIELDS STATION

Short walk to Lincoln Fields Station, with the LRT connection scheduled to open in 2027.

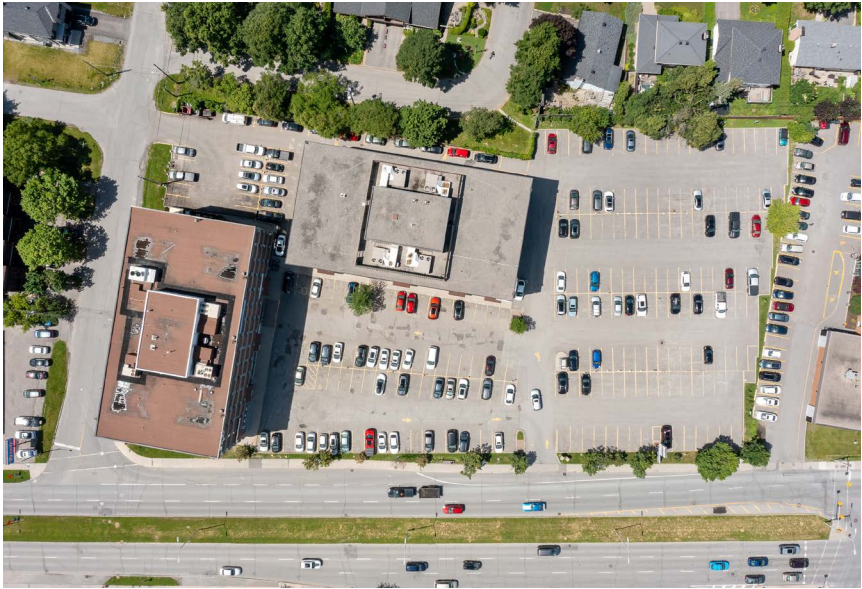

Supervised visitor parking. Valet parking for tenants.

CONTACT

613-759-8383
leasing@districtrealty.com

District Realty Corporation Brokerage
districtrealty.com

Justin Levine, Broker
Sr. Advisor, Leasing & Investment Sales

Charles Mirsky, Broker
COO – Brokerage Services

Jason Shinder, Broker of Record
CEO

AREA MAP

Strategically positioned at the prominent intersection of Carling Avenue and Woodroffe Avenue, the property offers immediate access to Highway 417, providing seamless connectivity for commuters travelling between downtown Ottawa and Kanata. The building is a short walk to Lincoln Fields Station, with the LRT connection scheduled to open in 2026, and benefits from an on-site bus stop for added convenience.

Tenants enjoy close proximity to a full complement of amenities at Carlingwood Shopping Centre, including Canadian Tire, Staples, and a broad mix of retail and service offerings to support day-to-day business needs.

Your Brand, Front and Centre


Take advantage of opportunities for prime pylon signage with prominent exposure near the busy intersection of Carling and Woodroffe Avenue, offering exceptional visibility to thousands of vehicles daily — a powerful way to showcase your brand.

Connected for Success

Set within a dynamic and well-connected business node with direct access to Highway 417, the property offers effortless connectivity between downtown Ottawa and the city's west end. Steps from transit and walking distance to the future Lincoln Fields LRT station, the location is designed for modern commuting.

Convenience at Your Doorstep

2255 Carling Avenue is embedded in a highly amenitized corridor that supports both daily operations and employee convenience. Carlingwood Shopping Centre is just minutes away, offering national retailers, professional services, and everyday essentials, while a variety of restaurants, banks, and fitness options are located nearby.

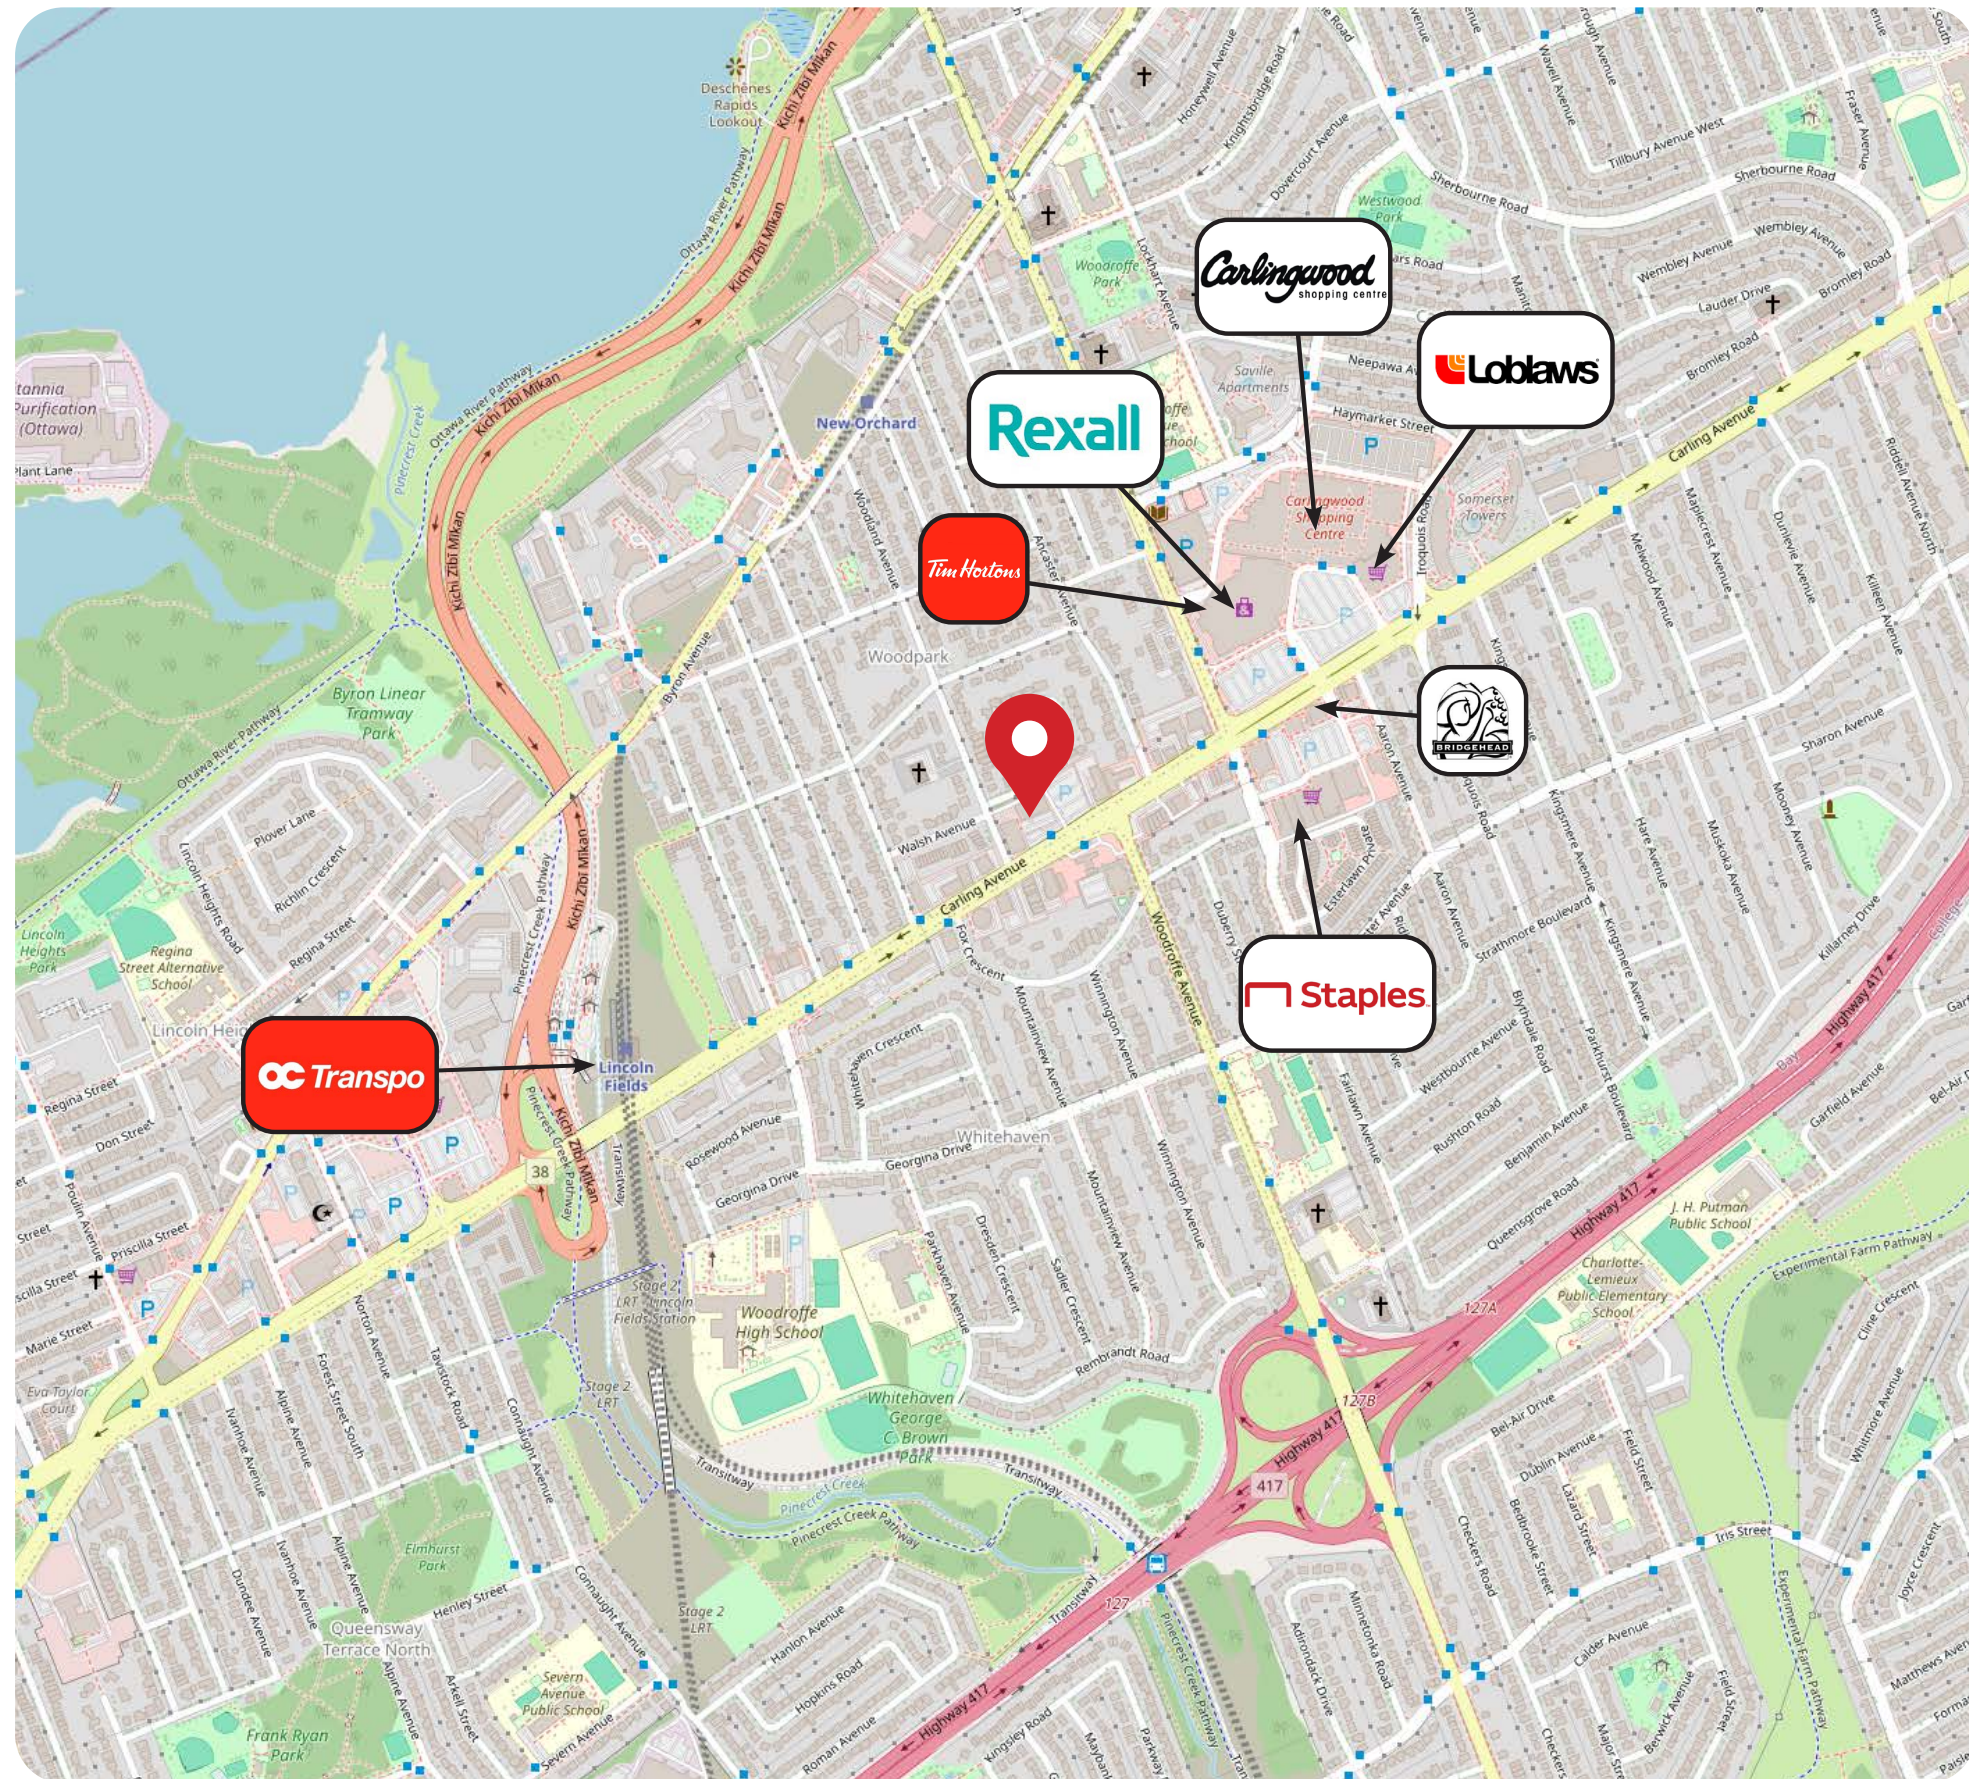

CONTACT

613-759-8383
leasing@districtrealty.com

District Realty Corporation Brokerage
districtrealty.com

Justin Levine, Broker
Sr. Advisor, Leasing & Investment Sales

Charles Mirsky, Broker
COO - Brokerage Services

Jason Shinder, Broker of Record
CEO

AREA MAP

Proximity to Major Healthcare Institutions

Located along Carling Avenue in Ottawa's west end, the property is positioned near several of the city's leading healthcare facilities, including the Ottawa Civic Hospital, the future New Civic Campus at the Experimental Farm, the University of Ottawa Heart Institute, and The Royal Ottawa Mental Health Centre.

Strategic Medical Office Location


The efficient floor plate can be readily configured to accommodate medical clinics, specialist practices, diagnostic services, or allied health providers requiring a spacious and functional environment.

Access to a Healthcare Hub

Situated within a growing medical district, the location provides convenient access for both patients and healthcare professionals, supporting collaboration and connectivity within Ottawa's broader healthcare community.

Nearest Healthcare Institutions

- The Ottawa Heart Institute – 6.3 KM
40 Ruskin Street
- The Royal Ottawa Mental Health Centre – 5.5 KM
1145 Carling Avenue
- The Ottawa Civic Hospital – 6.3 KM
1053 Carling Avenue
- The Ottawa Civic Hospital – 6.3 KM
Experimental Farm – Opening 2028

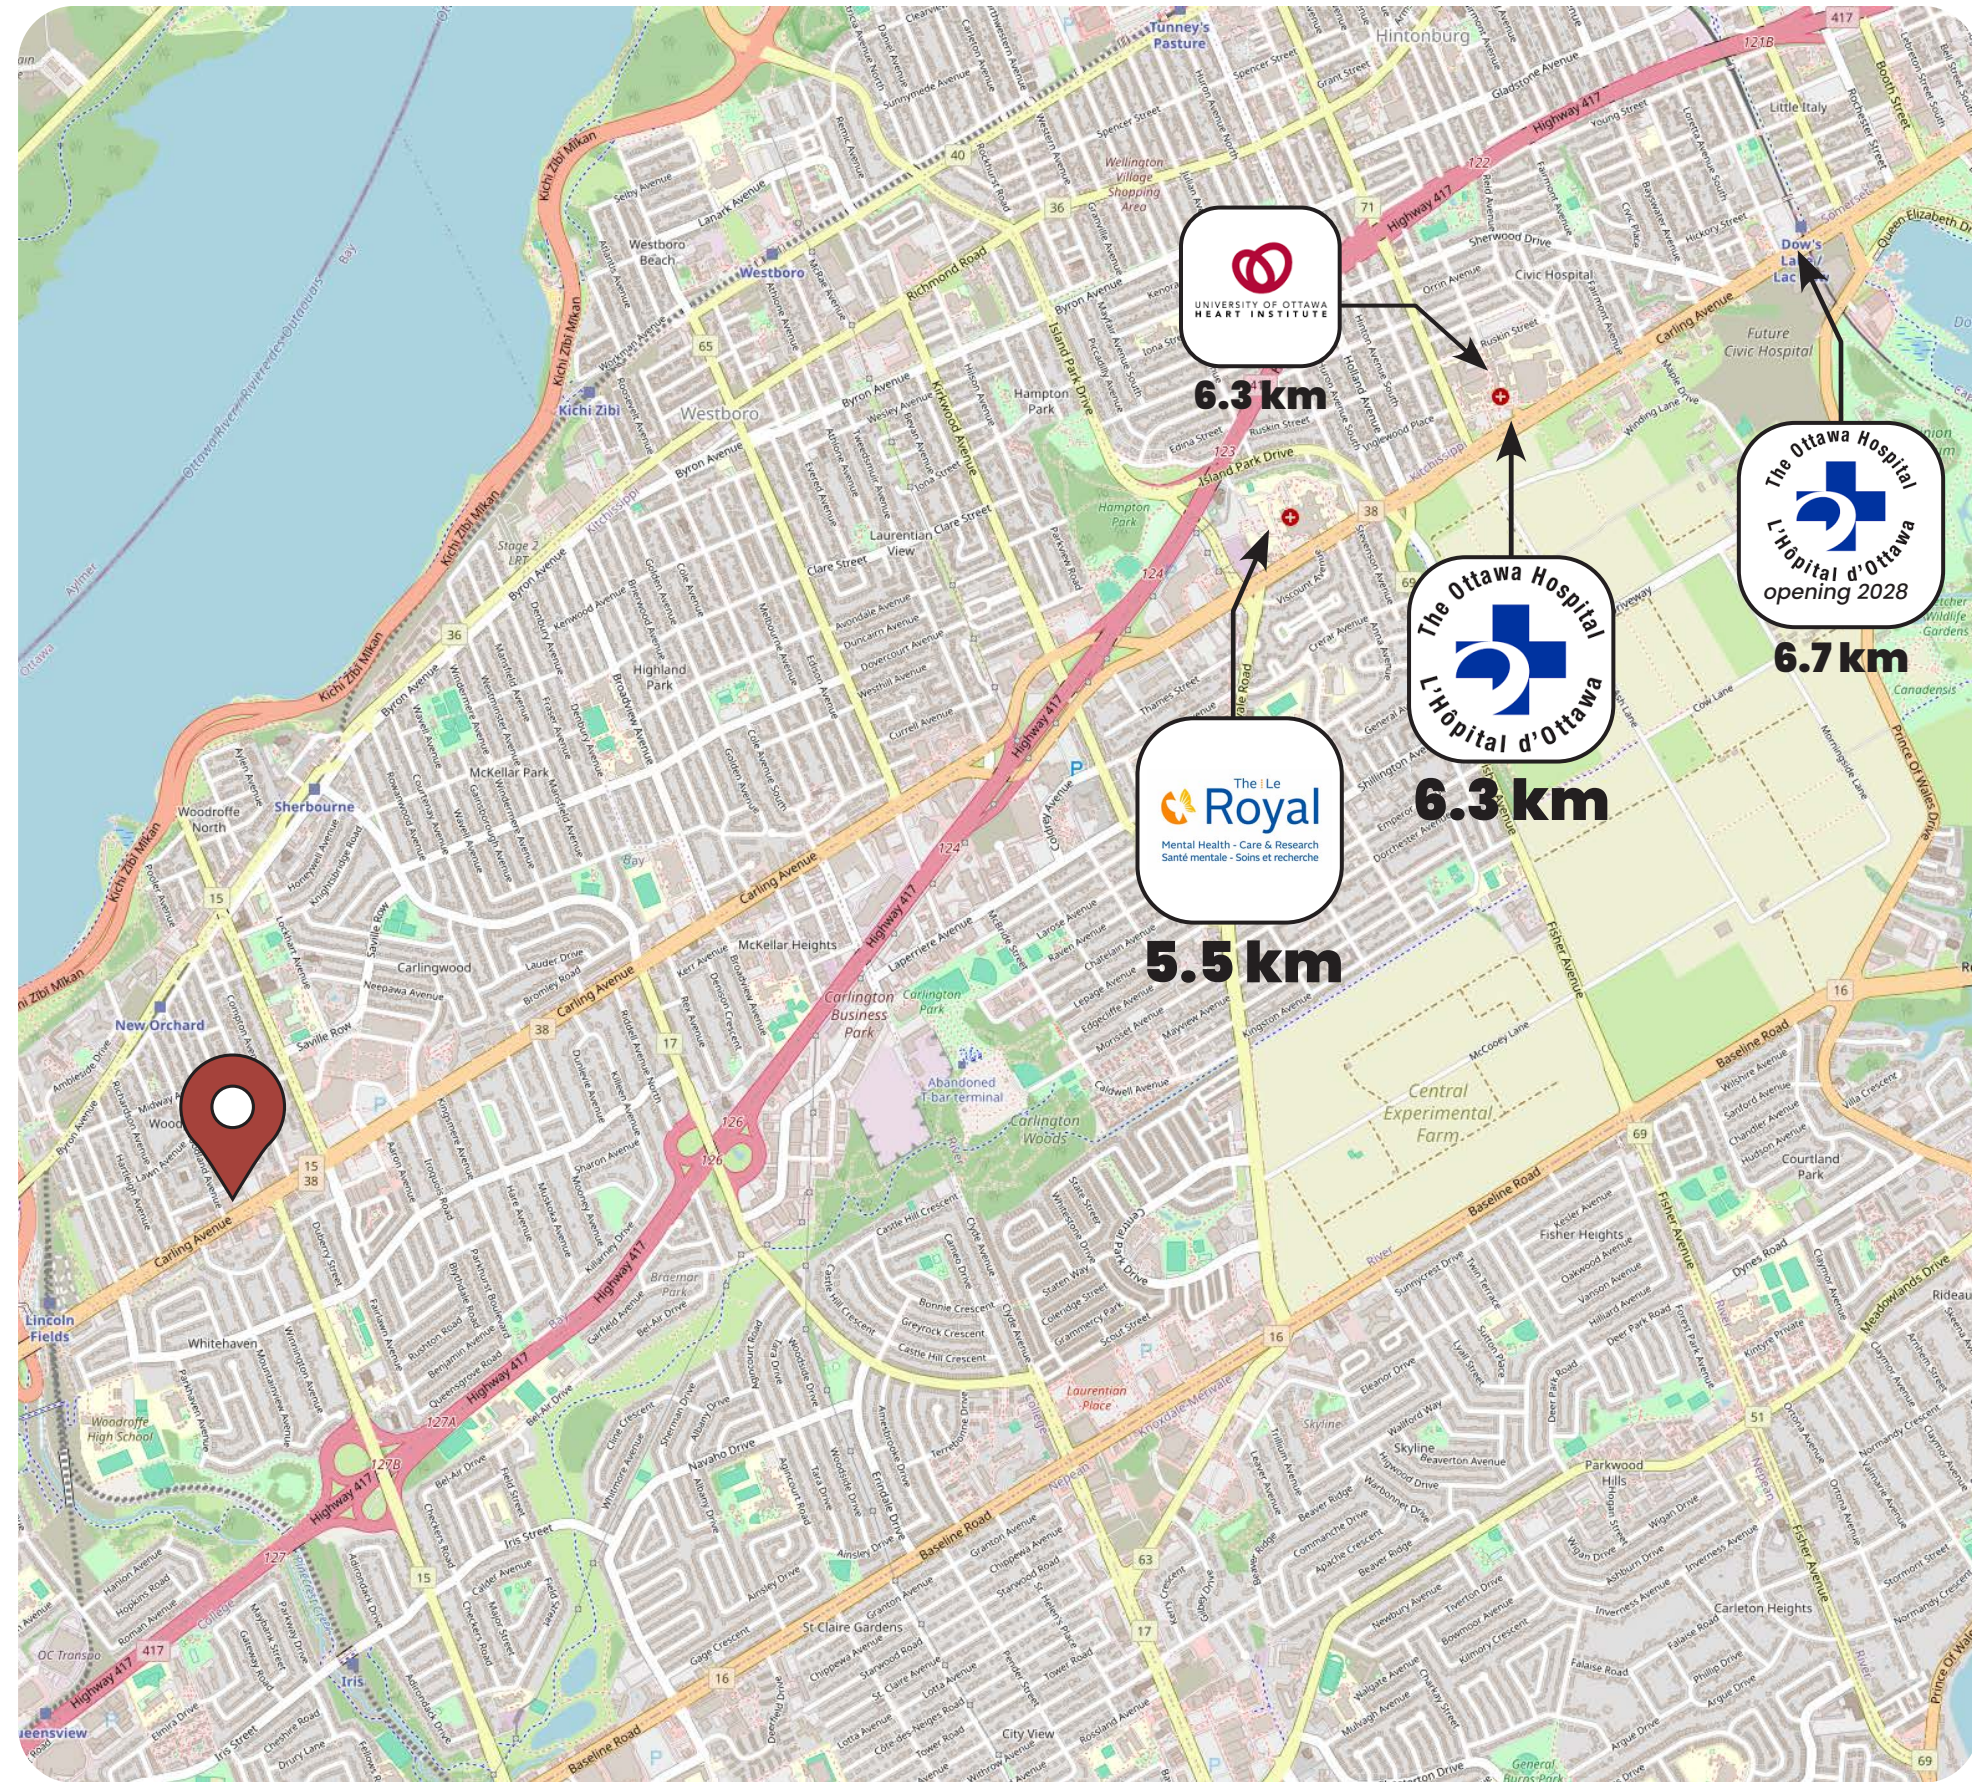


Demographic Data

The surrounding area is supported by a well-educated, workforce-driven population with a strong presence of professionals across business, technology, and administrative fields. A significant portion of residents have post-secondary and university education, contributing to a skilled labour pool well suited to a wide range of office-based industries.

The neighbourhood reflects a stable, employment-active community with a diverse mix of professionals, support staff, and technical specialists. For office users, the area offers convenient access to a deep and reliable workforce, making it an attractive location for organizations seeking long-term operational stability, talent availability, and room for growth.

Educational Attainment

Over 66.6% residents hold a University Degree or higher within a 5 km radius.

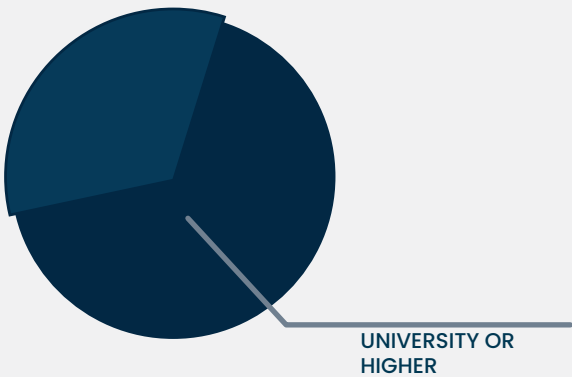

Income Levels

With 23.78% earning under \$40,000, the range of average household incomes is:

\$75K
TO \$100,000K

Labor Force Participation

63%

within a 5 km radus, a highly active working demographic with most employed in sales & services, government, social sciences, education, business, finance, and adminstration.

Household Characteristics

One or two-person households dominate making up 65%, with household growth expected to reach

26.7%
BY 2033



Over 28,800 new households are expected by 2033 – sustained demand that supports long term leasing stability.

Population Growth

The population within a 5 km radius is projected to reach 228,258 by 2033.

22%
GROWTH
BY 2033

Age Distribution

Within a 5 km radius, the population is predominantly of working age, with approximately 80% of residents under 65, reflecting a strong base of active adults and working professionals in the surrounding area.

MEDIAN AGE IS

40





20 James Street, Suite 100
Ottawa, ON., K2P 0T6

 613.759.8383
 LEASING@DISTRICTREALTY.COM