


297-299 Promenade Street, 2<sup>nd</sup> Floor, suite 210  
The Foundry Campus, Providence, RI

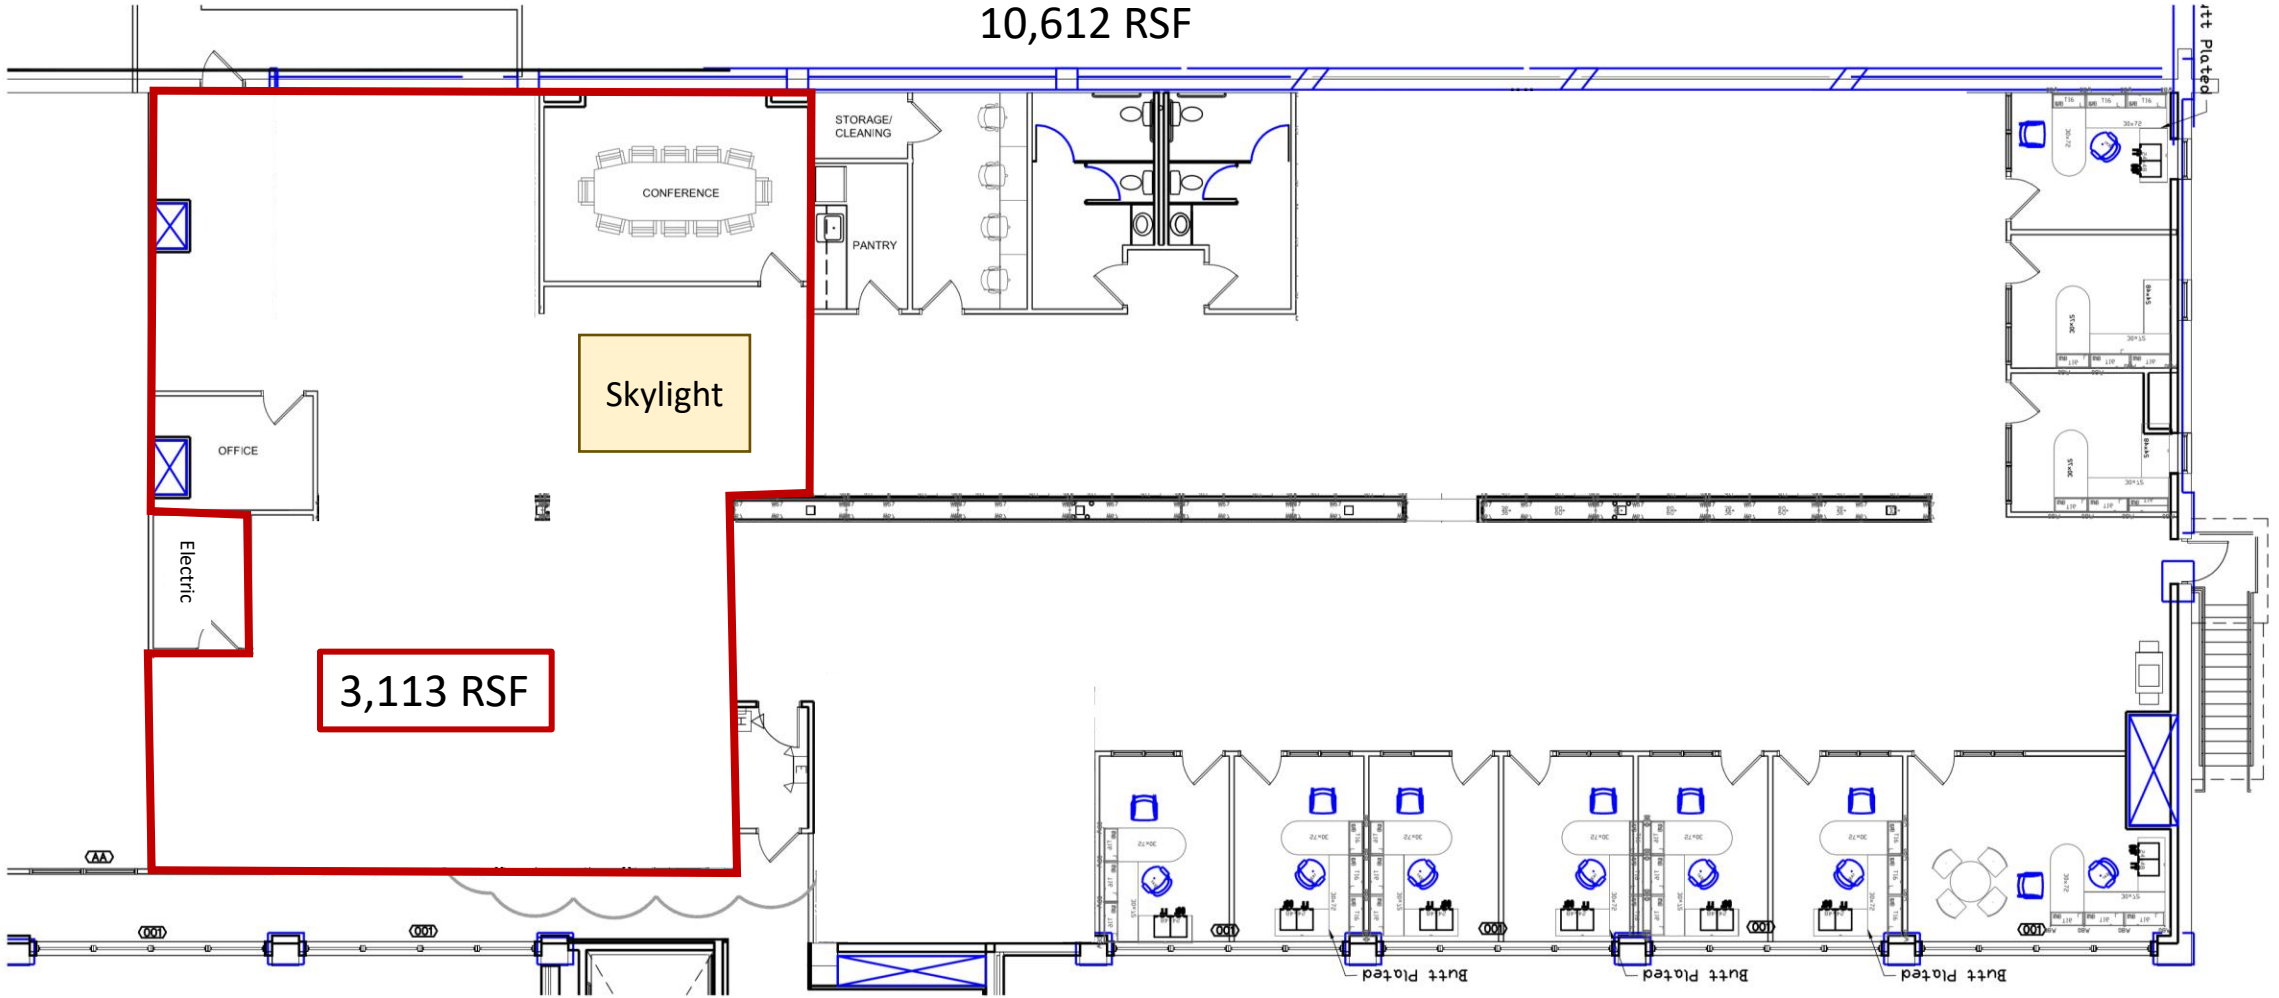

297-299 Promenade Street, 2<sup>nd</sup> Floor, suite 210  
The Foundry Campus, Providence, RI

A101 Scale: 1/4" = 1'-0"



297-299 Promenade Street, 2<sup>nd</sup> Floor, suite 210  
The Foundry Campus, Providence, RI



297-299 Promenade Street, 2<sup>nd</sup> Floor, suite 210

The Foundry Campus, Providence, RI




Conference  
room

Entrance from hall


A fully glass door and side panels  
would look great here.

297-299 Promenade Street, 2<sup>nd</sup> Floor, suite 210 – 10,612 RSF  
The Foundry Campus, Providence, RI

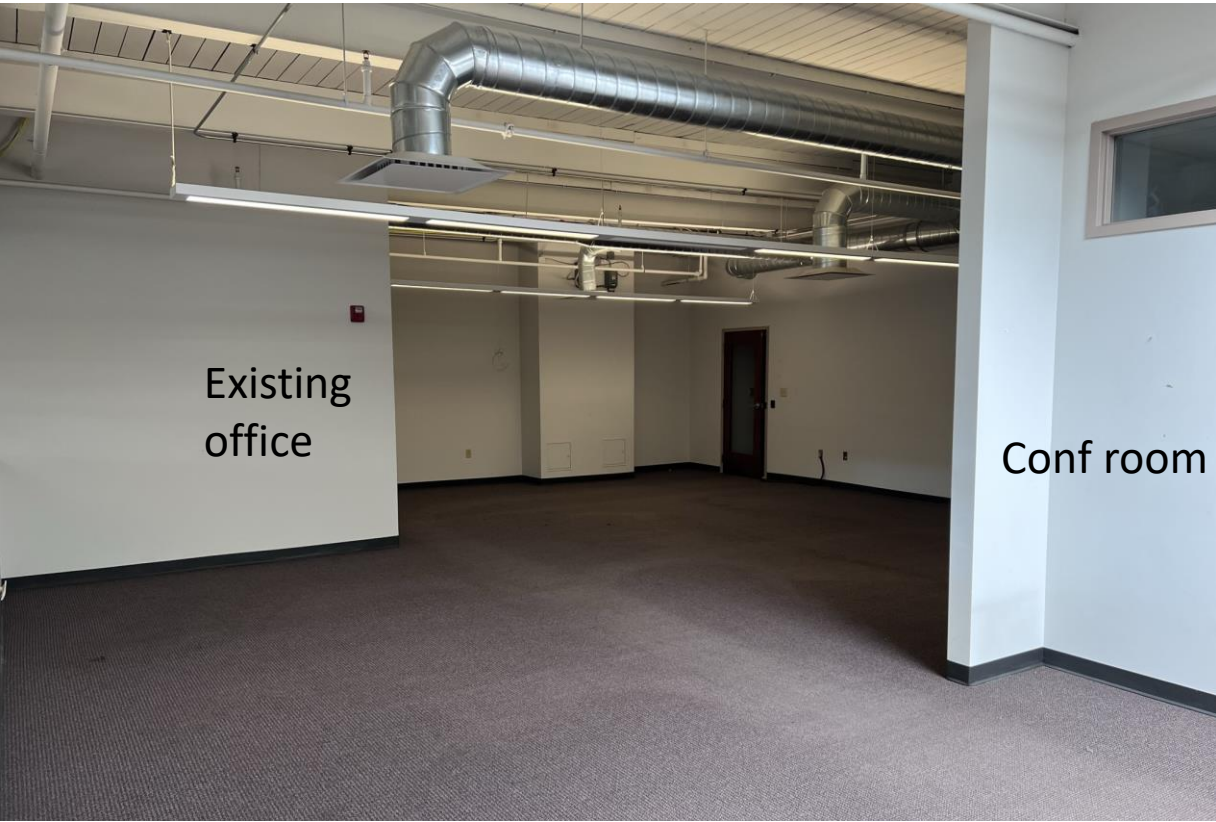

Existing office

Conf room

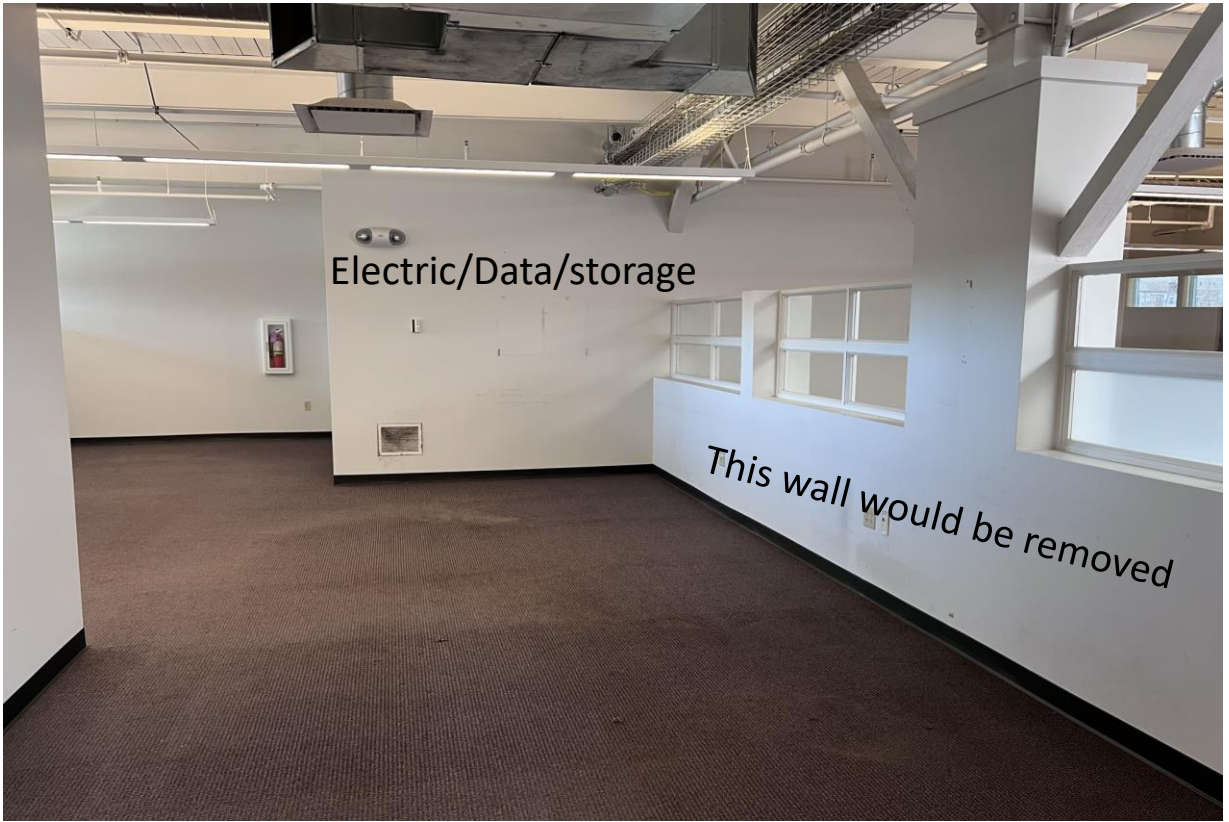

Electric/Data/storage

*This wall would be removed*