

COMMERCIAL MATRIX

FIRST FLOOR 5,000 SQF

SECOND FLOOR 2,500 SQF SQF

APARTMENT MATRIX

FIRST FLOOR

(2) 2-BEDROOMS

(4) 1-BEDROOMS

(9) STUDIOS

SECOND FLOOR

(3) 2-BEDROOMS

(5) 1-BEDROOMS

(9) STUDIOS


THIRD FLOOR

(3) 2-BEDROOMS

(6) 1-BEDROOMS

(9) STUDIOS

50 TOTAL UNITS

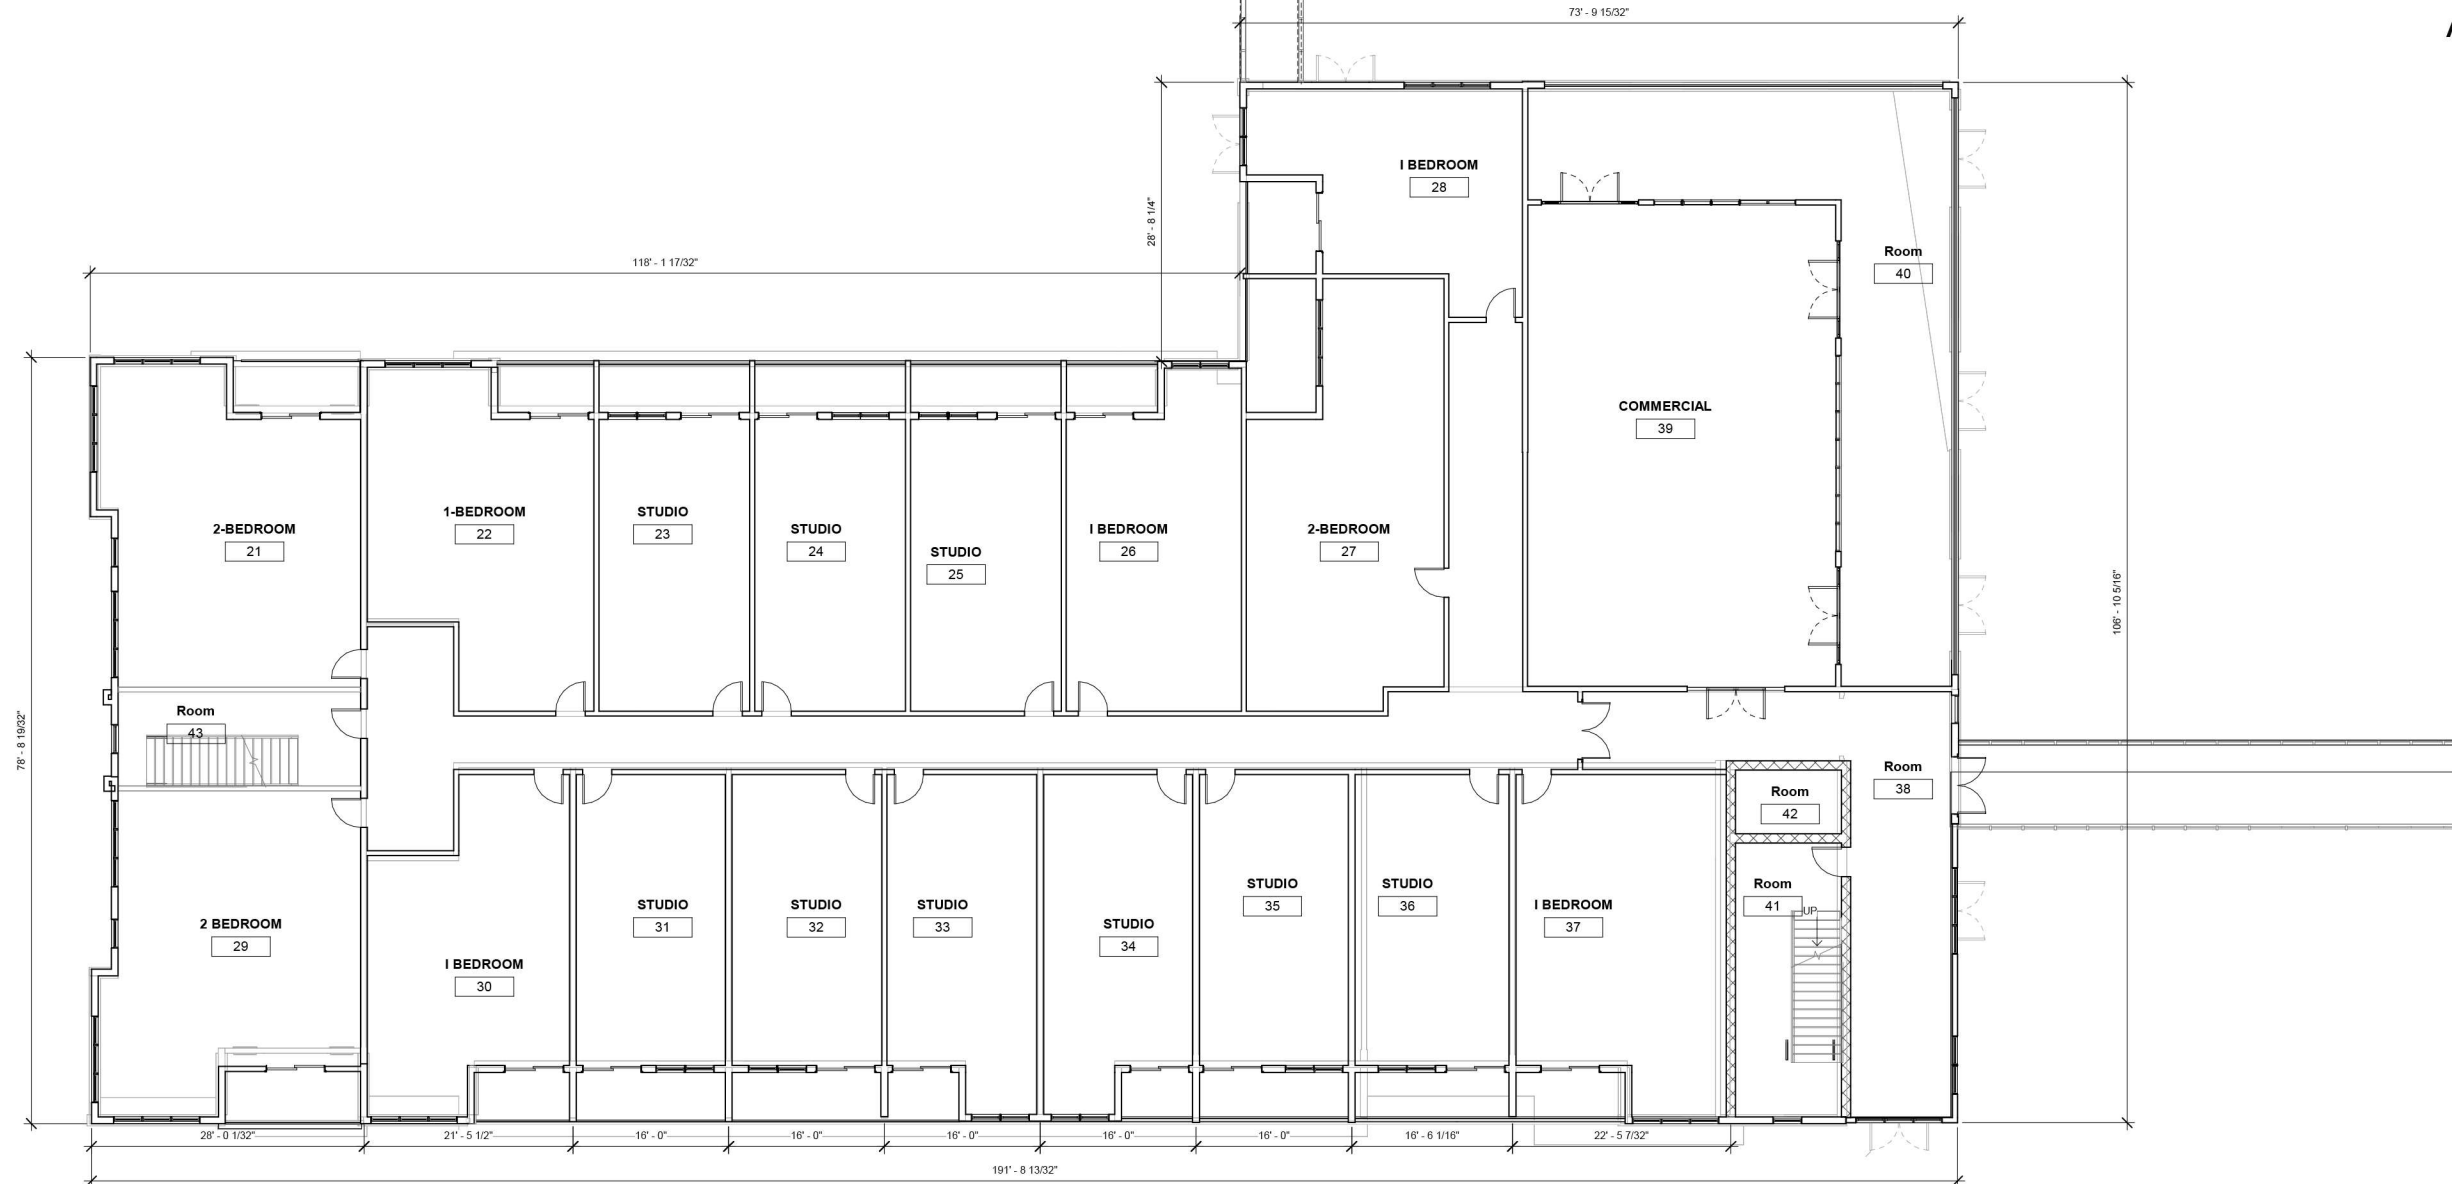

QUARRY WALK- BUILDING P



OXFORD TOWNE CENTER
SECOND FLOOR PLAN

