

FOR LEASE

299 FAIRCHILD DRIVE

Mountain View, CA

±7,500 SF | OFFICE



PROPERTY HIGHLIGHTS


- Outstanding Mountain View location
- Office building with warehouse
- Located Near Google & only 5 minutes from Downtown Mountain View
- Easy Access to Hwy 101, 85, 237 & Public Transportation
- 2 Grade level doors
- 7 Private offices and large conference room
- Gated parking lot



Grade Level Door off the Street




Gated Parking Lot

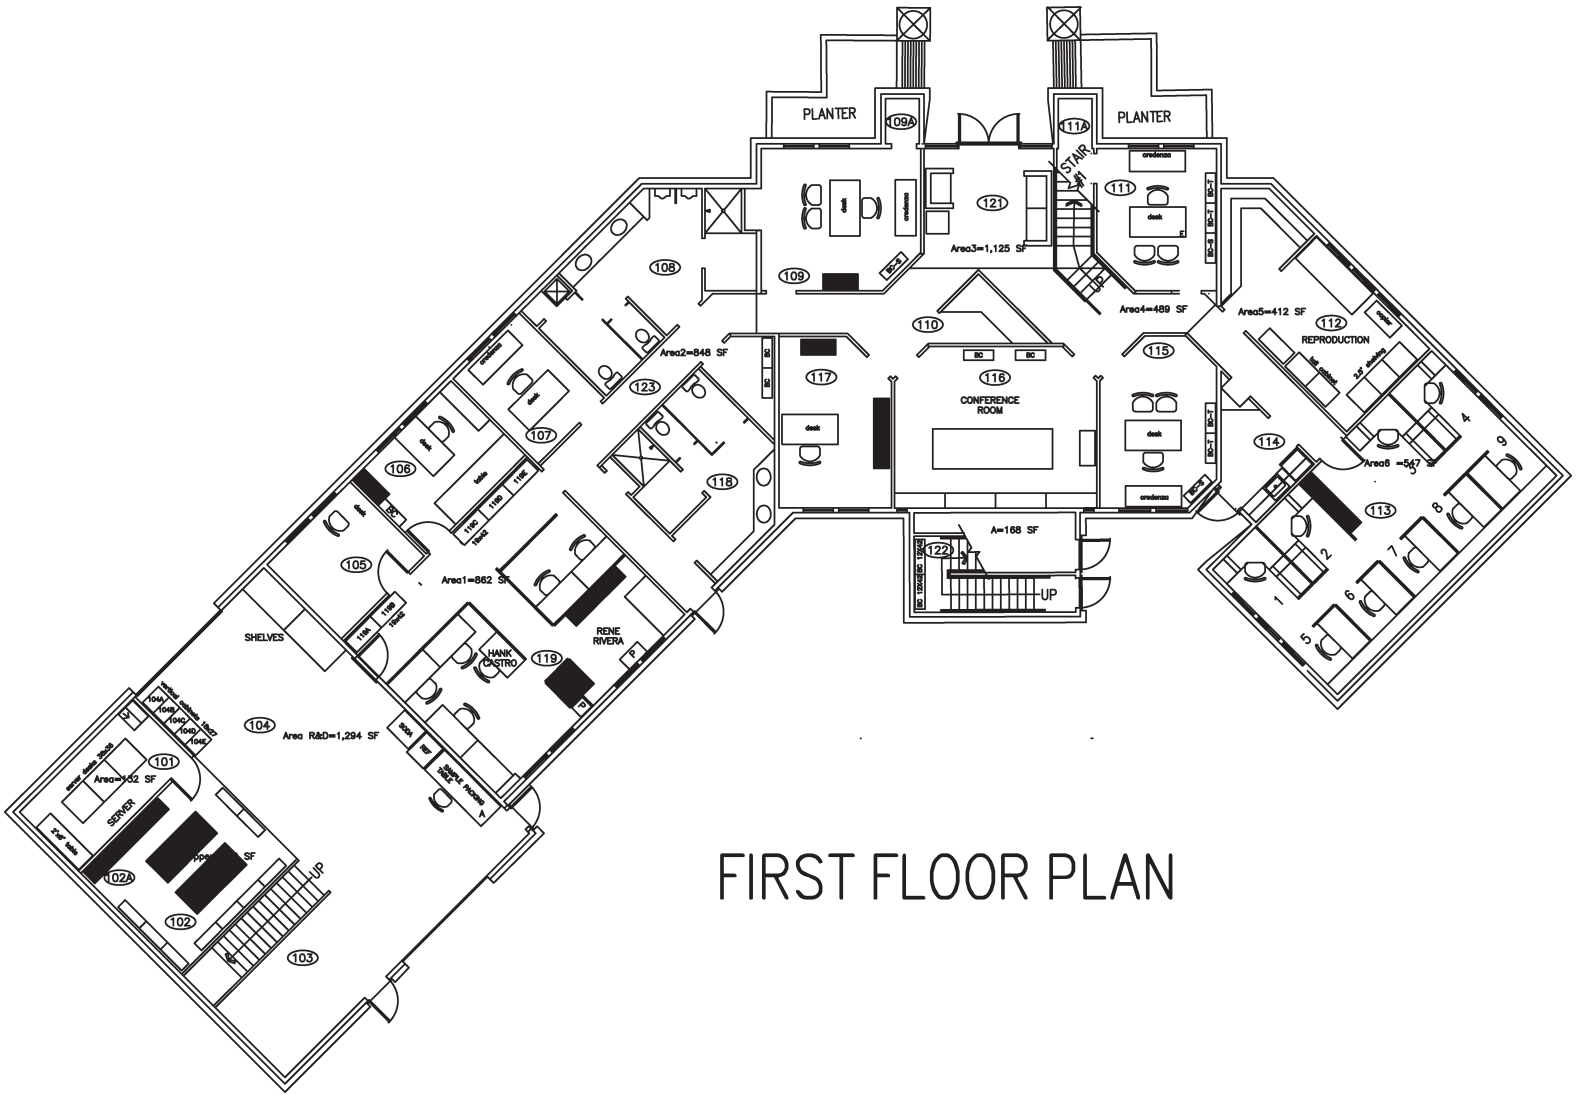

FIRST FLOOR PLAN


NOT TO SCALE

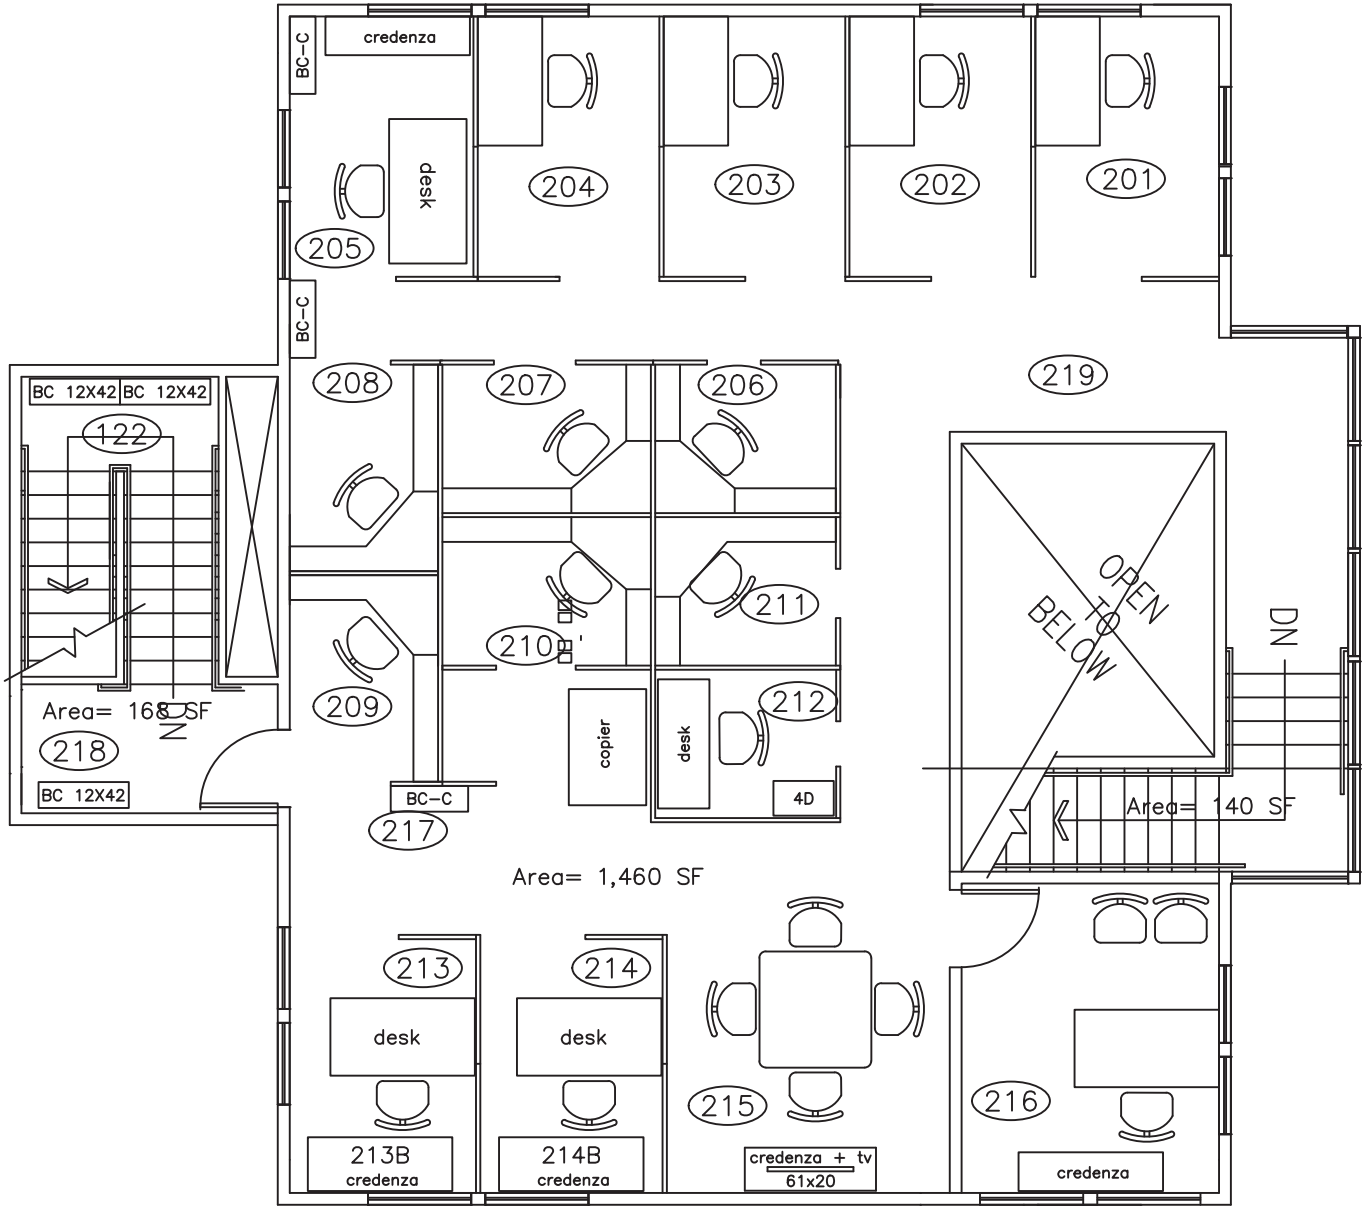

SECOND FLOOR PLAN

NOT TO SCALE



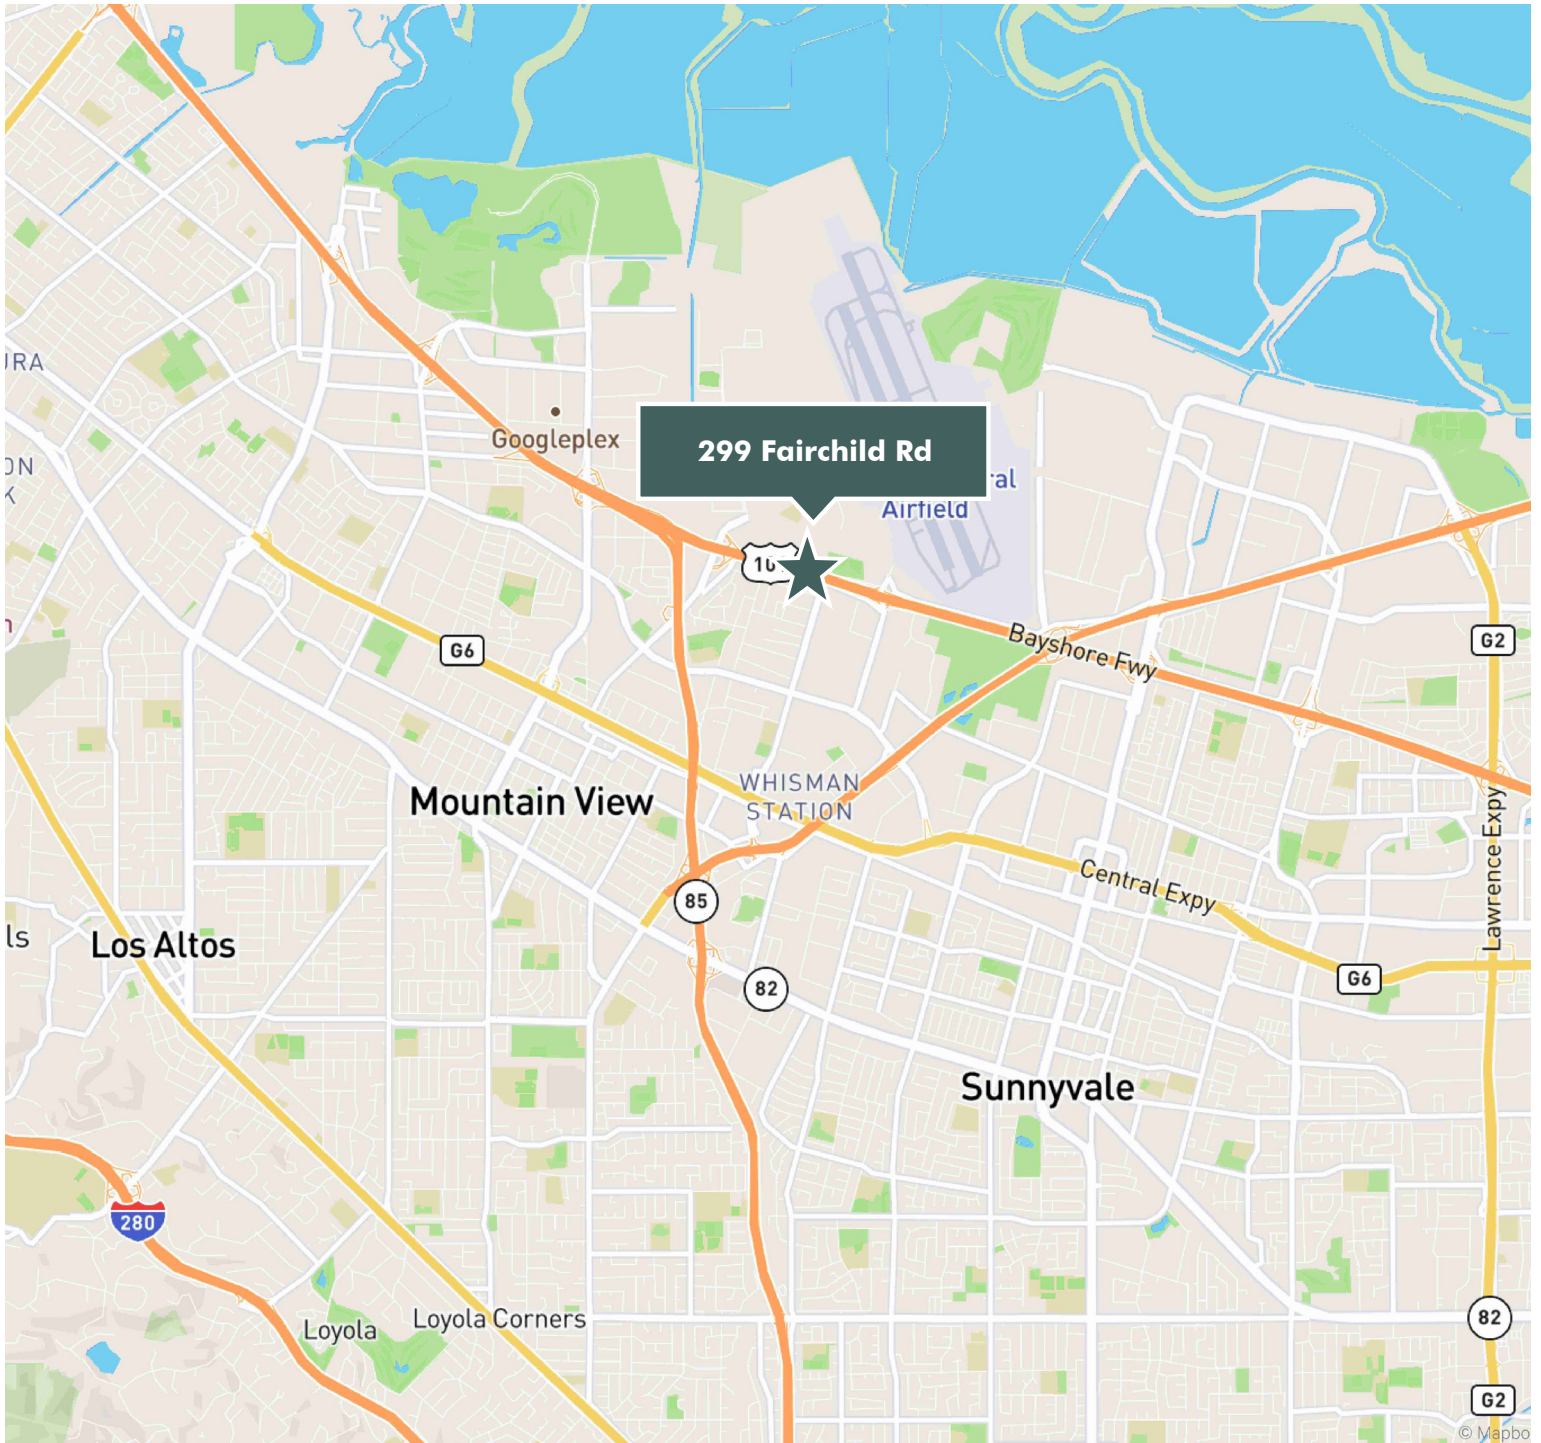



299 FAIRCHILD ROAD
MOUNTAIN VIEW, CALIFORNIA 94043

PLEASE CONTACT:

DONALD LONSINGER
Senior Vice President
+1 408 453 7471
donald.lonsinger@cbre.com
Lic. 00895646

MIKE BENEVENTO
Executive Vice President
+1 408 453 7466
mike.benevento@cbre.com
Lic. 01159876

© 2025 CBRE, Inc. All rights reserved. This information has been obtained from sources believed reliable, but has not been verified for accuracy or completeness. You should conduct a careful, independent investigation of the property and verify all information. Any reliance on this information is solely at your own risk. CBRE and the CBRE logo are service marks of CBRE, Inc. All other marks displayed on this document are the property of their respective owners, and the use of such logos does not imply any affiliation with or endorsement of CBRE. Photos herein are the property of their respective owners. Use of these images without the express written consent of the owner is prohibited.