


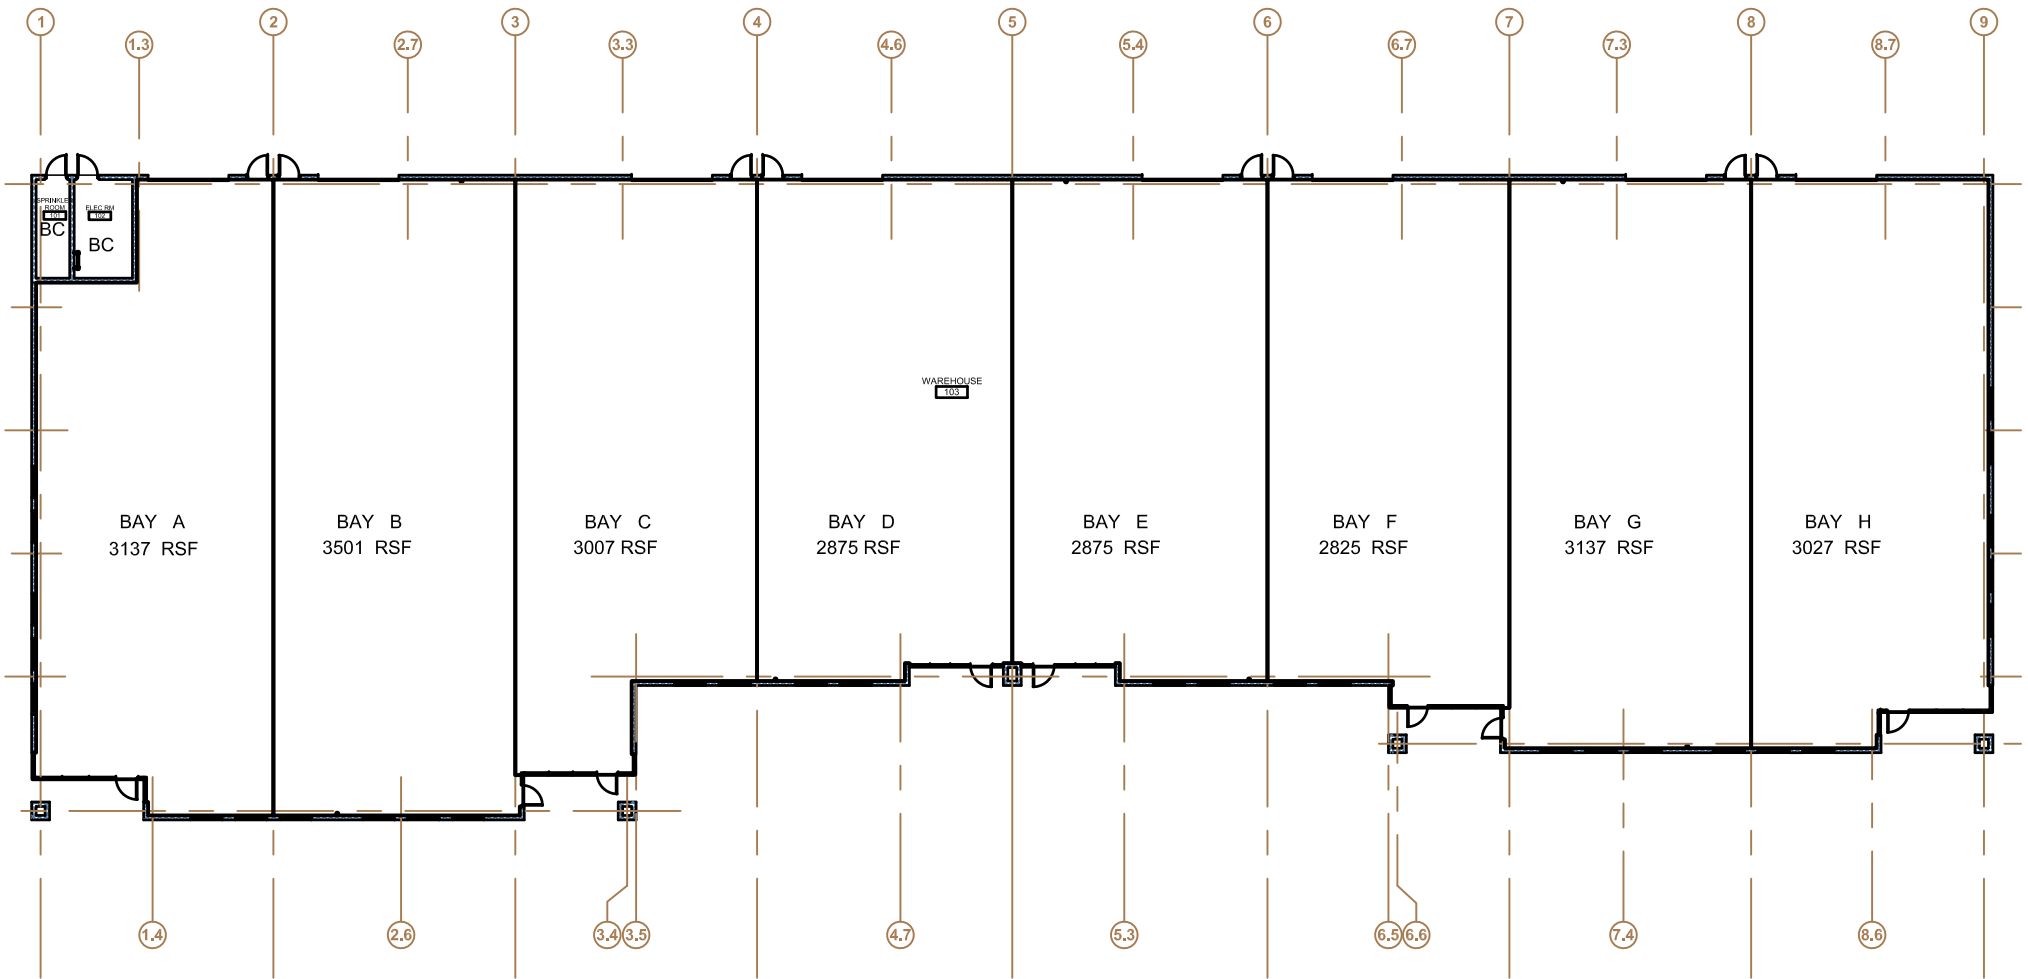

24,384 TOTAL RSF



Mitchell Associates
One Avenue of the Arts
Wilmington DE 19801-5047

Architecture
Interior Design
Environmental Graphics
Recognition Design

302 594 9400
Fax 302 656 7926
www.mitchellai.com

KEY PLAN

108 Patriot Drive

Middletown DE