




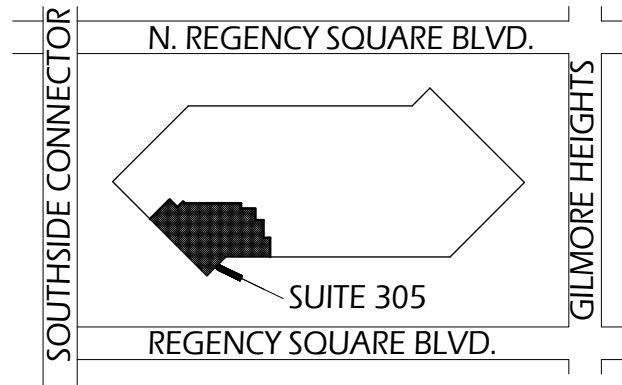

Lane Architecture, P.A.
904 Margaret Street
Jacksonville, Florida 32204
904.355.9020
AR3518

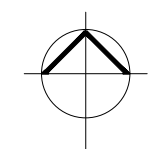


REFERENCE PLAN

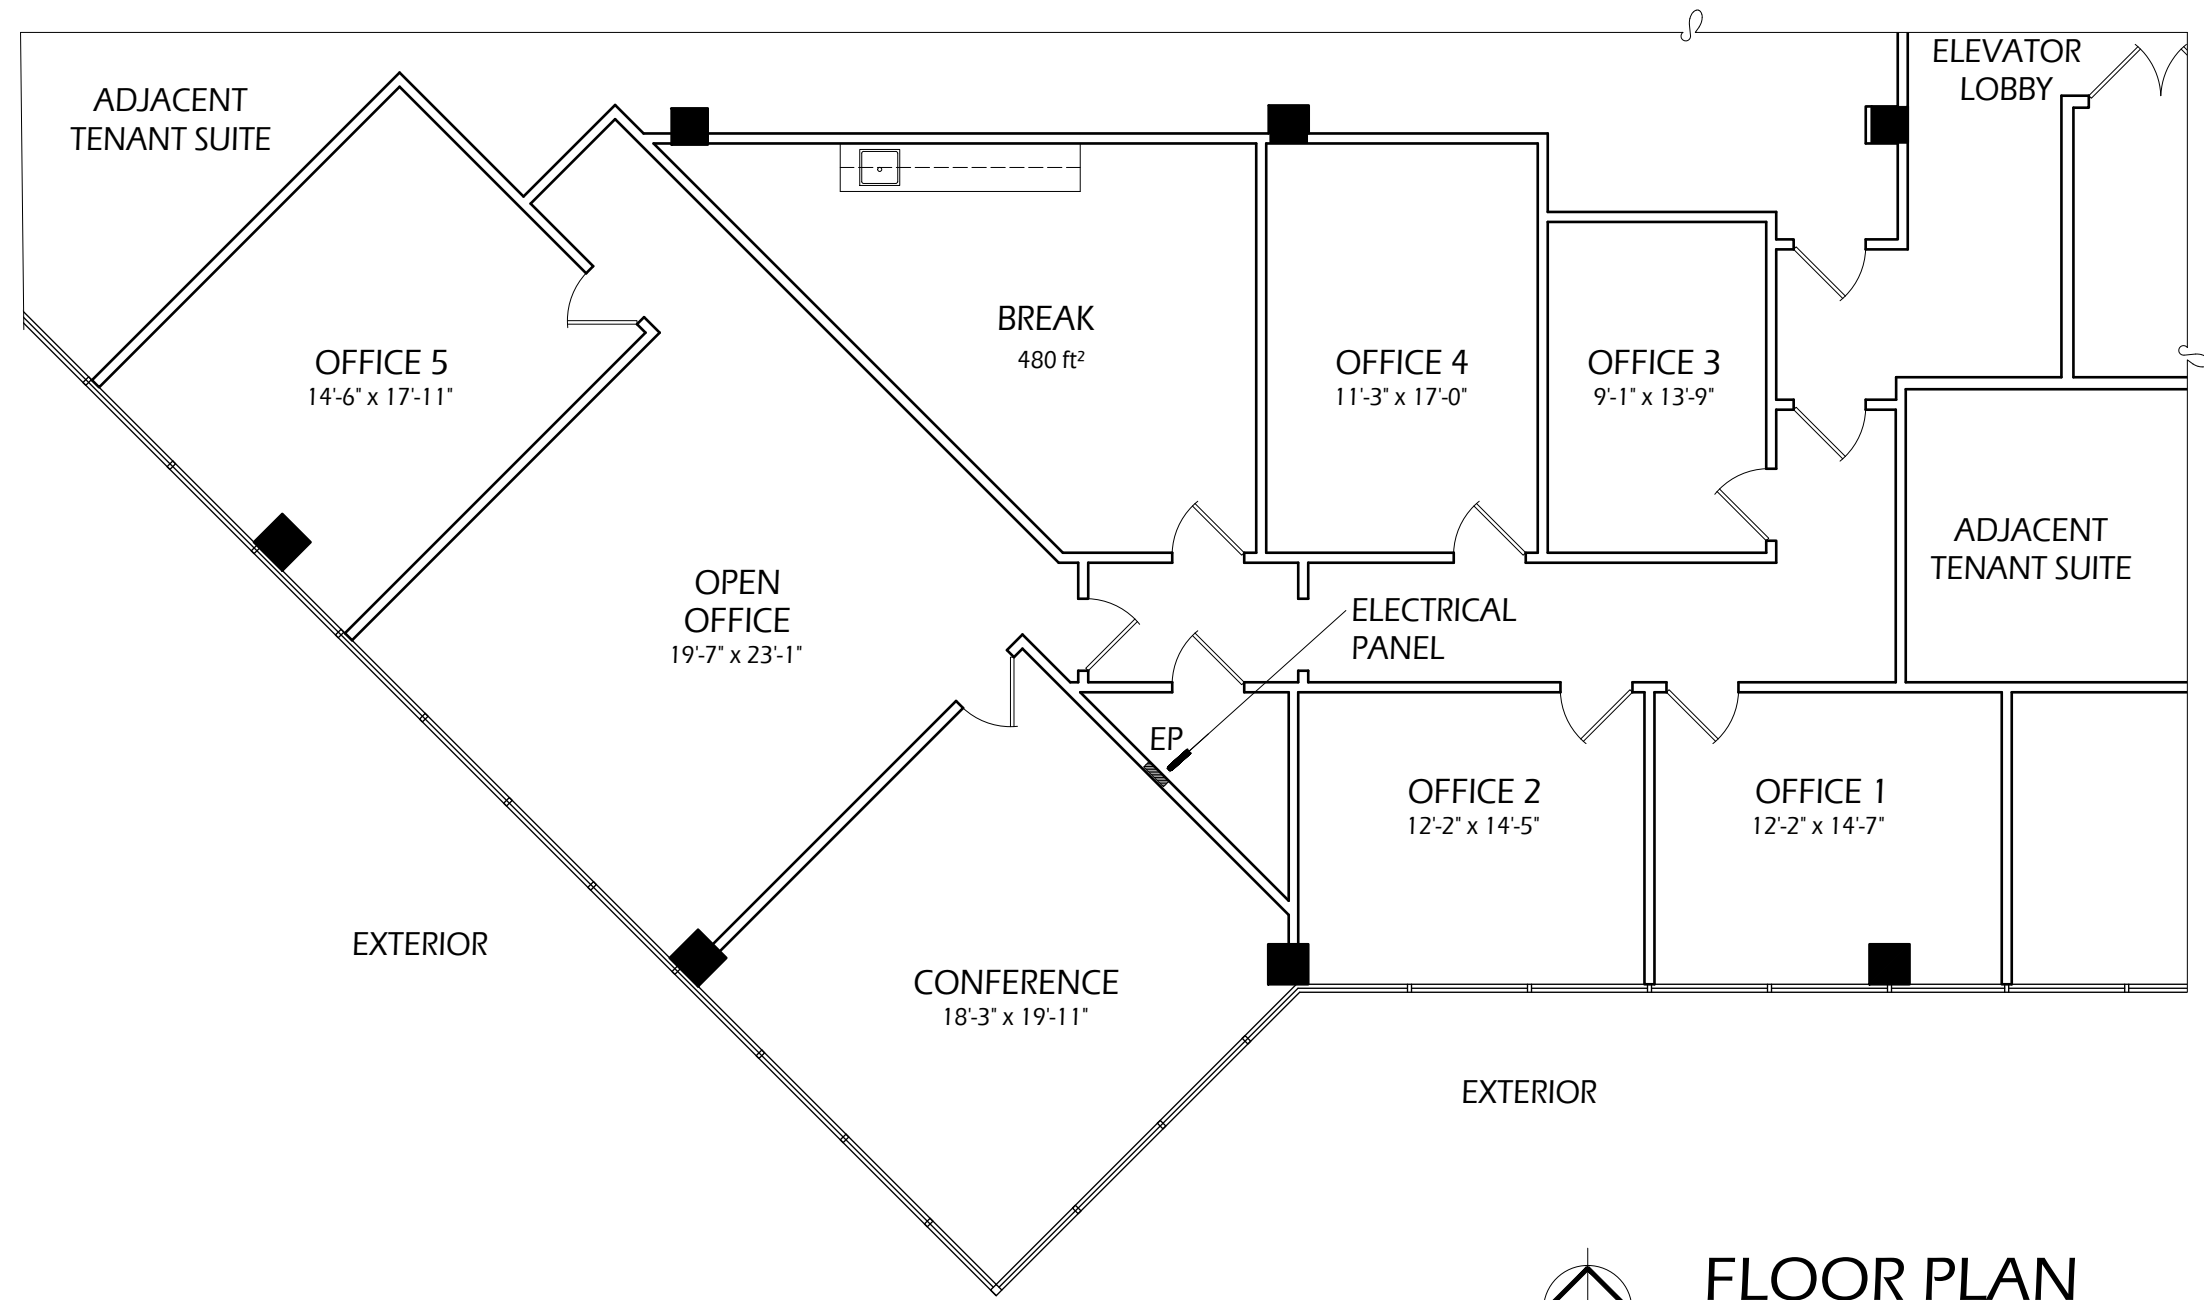

FLOOR PLAN
1/8" = 1'-0"

NORTH REGENCY ONE
9485 REGENCY SQ. BLVD.
SUITE 305

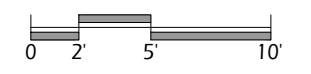

± 2,778 SF
8.28.2019