




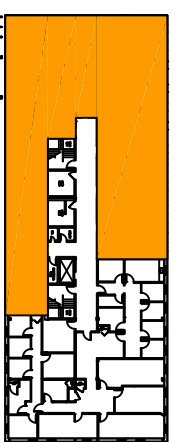

STACKING PLAN

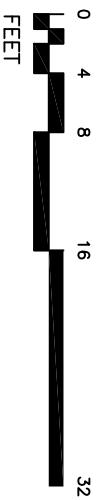

KEY PLAN

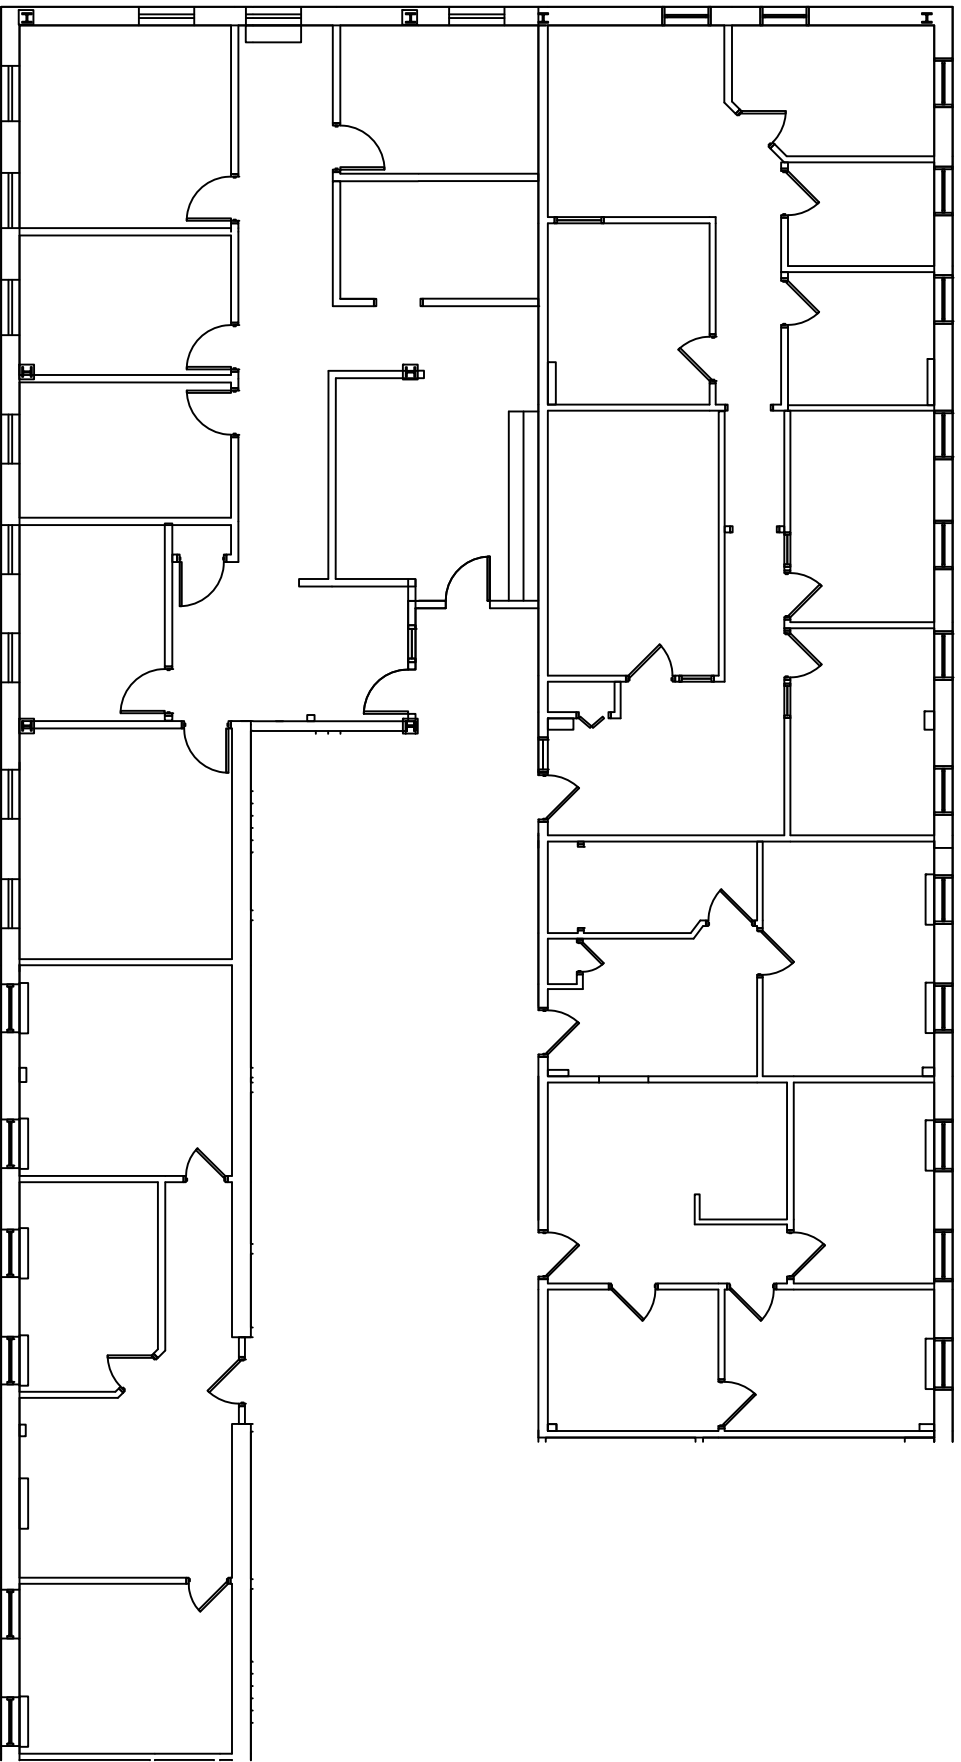

222 Forbes Rd		Suites 2200/2204/2205		7/7/2025		 130 New Boston Street, Suite 303 Woburn, MA 01801 (978) 560-0560
LEGEND		2207/2208 6,414 RSF		Scale: _____ Revision Date: _____		
 Existing Walls				WI Wright Interiors Interior Design & Space Planning bree@wrightinteriors.net		Drawing Name: 222 Forbes Rd 2nd Fl 7-7-25