

**BULFINCH SQUARE**

43 Thorndike Street

GENERAL NOTES

© GUNDPARTNERSHIP INC

**GUNDPARTNERSHIP**  
 ARCHITECTURE | PLANNING  
 47 THORNDIKE STREET  
 CAMBRIDGE, MA 02141  
 617.252.6500  
 617.577.9514 FAX

CONSULTANT

REVISION


NO.	REVISION	DATE

PERMIT SET

DATE	08/13/2025
SCALE	3/16" = 1'-0"
DRAWN BY	Author
CHECKED BY	Checker
PROJECT TITLE	LEVEL 2 OVERALL PLAN

DESK NUMBER

**A01.12**

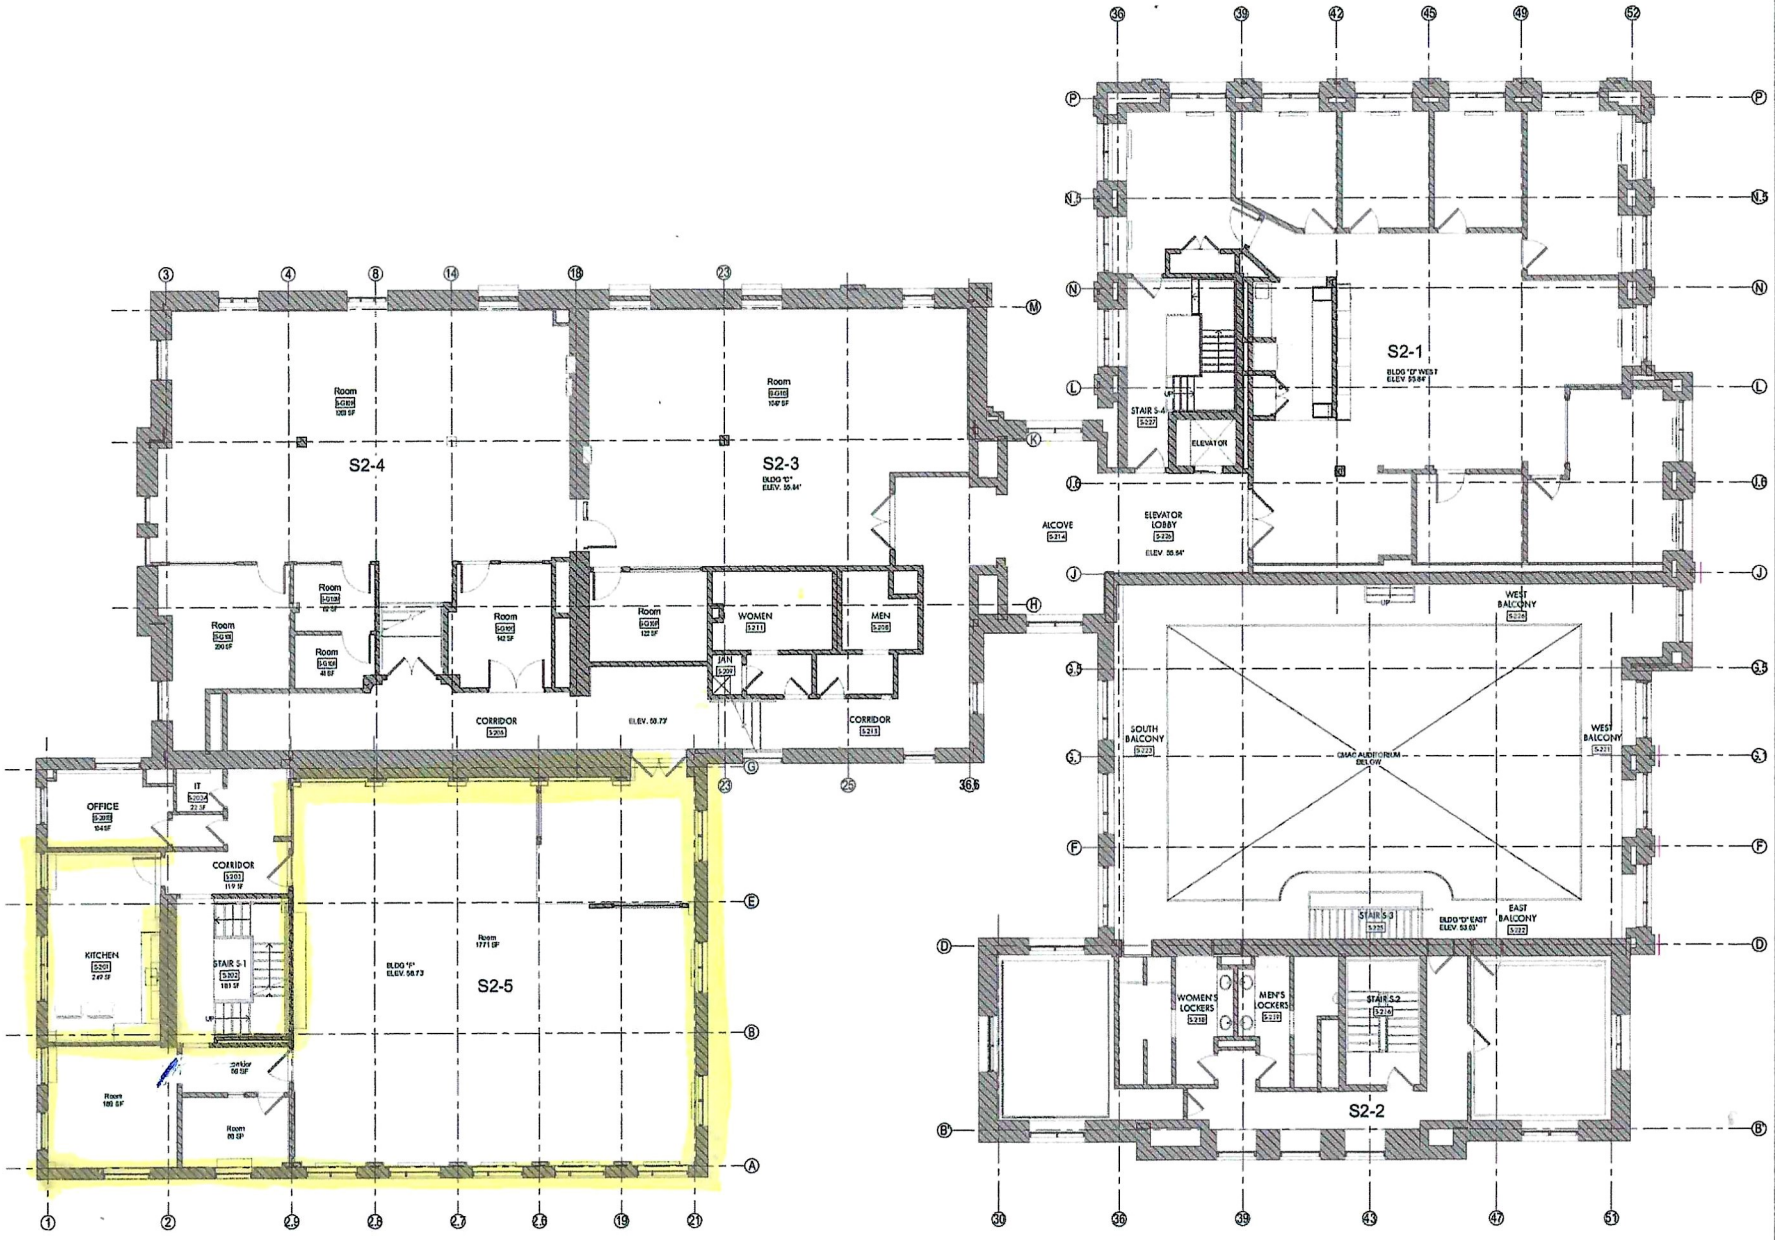

1 Level 2 - OVERALL  
 3/16" = 1'-0"