

WITH THE NATIONAL
DE REQUIREMENTS

ARY SERVICE FOR USE
MENTS, EXACT LOCATIONS
TURES AND EQUIPMENT

EPHONE SYSTEM WITH
ARY CONTROL WIRING
FURNISHED.
NT, CONDUIT AND
NOT FURNISHED WITH
L SERVICE EQUIPMENT
? ALL EXTERIOR
UNTING HARDWARE,


| | |
|---------------|--|
| HDU, GROUP | |
| 1 | |
| 2 | |
| 3 | |
| 3 | |
| 5 | |
| 4 | |

RECEIVED
DEC 22 2009
BY


Plans reviewed for code compliance in accordance
with Hillsborough County Construction Codes
Folio # 048936, 0224

W. J. ...
DEC 28 2009

The issuance of this permit shall not be held to
permit or approve the violation of any
County State or Federal Law Code or Regulation

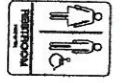

NOTE: DOOR HARDWARE SHALL
BE MOUNTED AS PER FBC-FAC
2004, SEC. 11-4.13.9

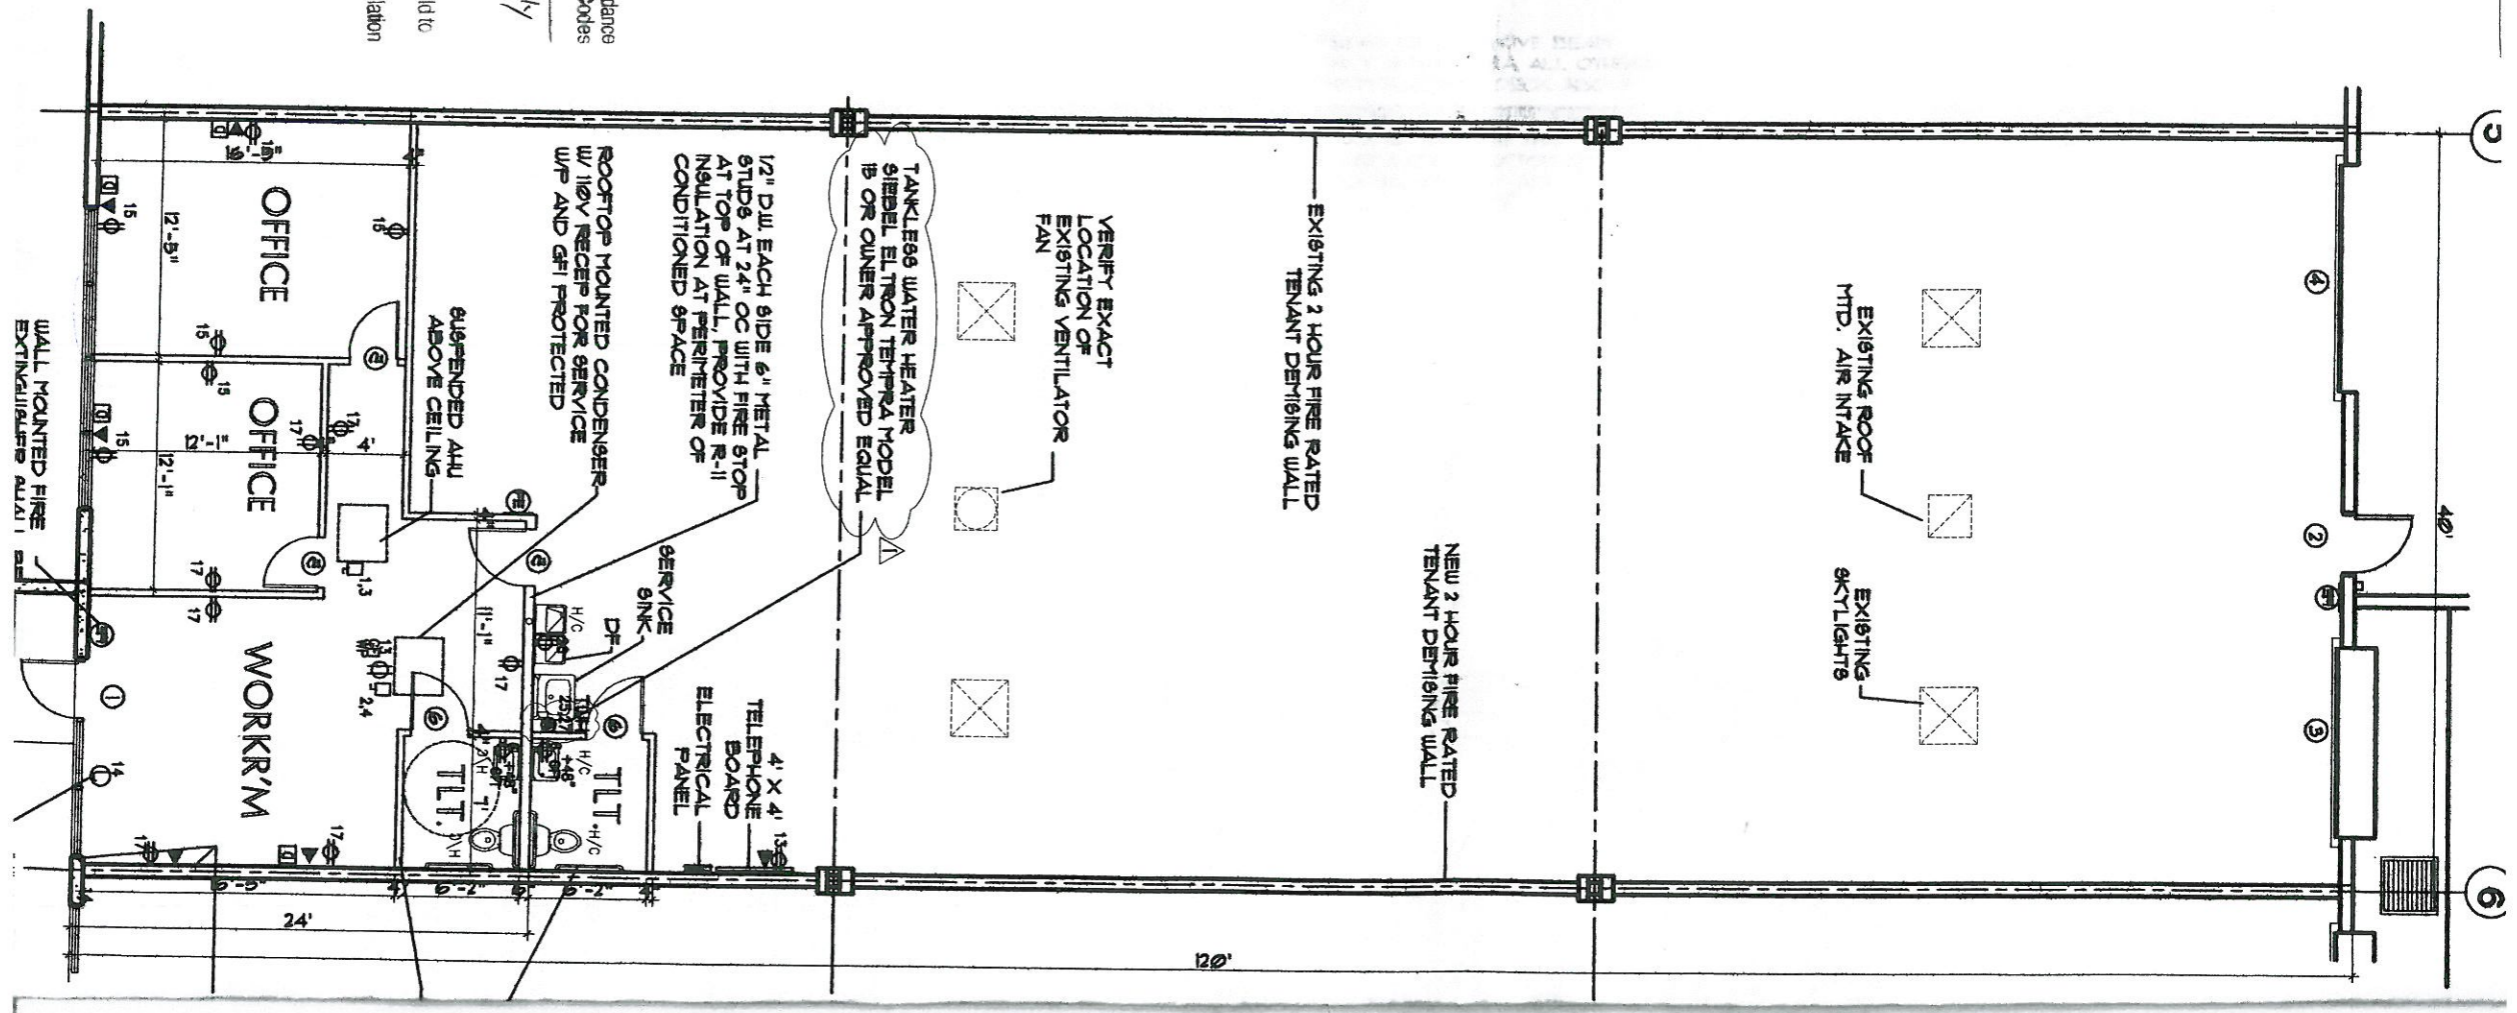

C-3 (not to scale)