

ORIOLE LOGISTICS CENTER

16671 , 16681, & 16691 ORIOLE ROAD
FORT MYERS, FLORIDA 33912



ORIOLE LOGISTICS CENTER

PROPERTY FACTS - BUILDING 1

Address	16671 Oriole Road, Fort Myers, FL 33912		
Lease Rate	Negotiable	Column Spacing	50' x 50' w/60' Speed Bay (or Dock Bay)
Number of Buildings	One (1)	Building Depth	160'
Remaining Space	136,000 SF	Minimum Size	24,000 SF
Year Built	2025	Sprinkler	ESFR
Clear Height	28'	Zoning	MPD (Mixed-Use Planned Development)

PROPERTY FACTS - BUILDING 2

Address	16681 Oriole Road, Fort Myers, FL 33912		
Lease Rate	Negotiable	Column Spacing	50' x 60'
Number of Buildings	One (1)	Building Depth	180'
Remaining Space	54,000 SF	Minimum Size	27,000 SF
Year Built	2025	Sprinkler	ESFR
Clear Height	32'	Zoning	MPD (Mixed-Use Planned Development)

PROPERTY FACTS - BUILDING 3

Address	16691 Oriole Road, Fort Myers, FL 33912		
	Permits are approved for a 153,000 SF building identical to Building 2.		
	The developer can resize the building to fit your build-to-suit requirement.		
	The zoning allows for outside storage of vehicles and products.		
	Any building size will be considered.		
	Willing to sell or lease the property.		

FULLY LEASED!

OVERALL SITE PLAN



**BUILD-TO-SUIT
OPPORTUNITIES
AVAILABLE!**


**AVAILABLE
27,000 -
54,000 SF**



Floor Plan

BUILDING 2

16681 Oriole Road

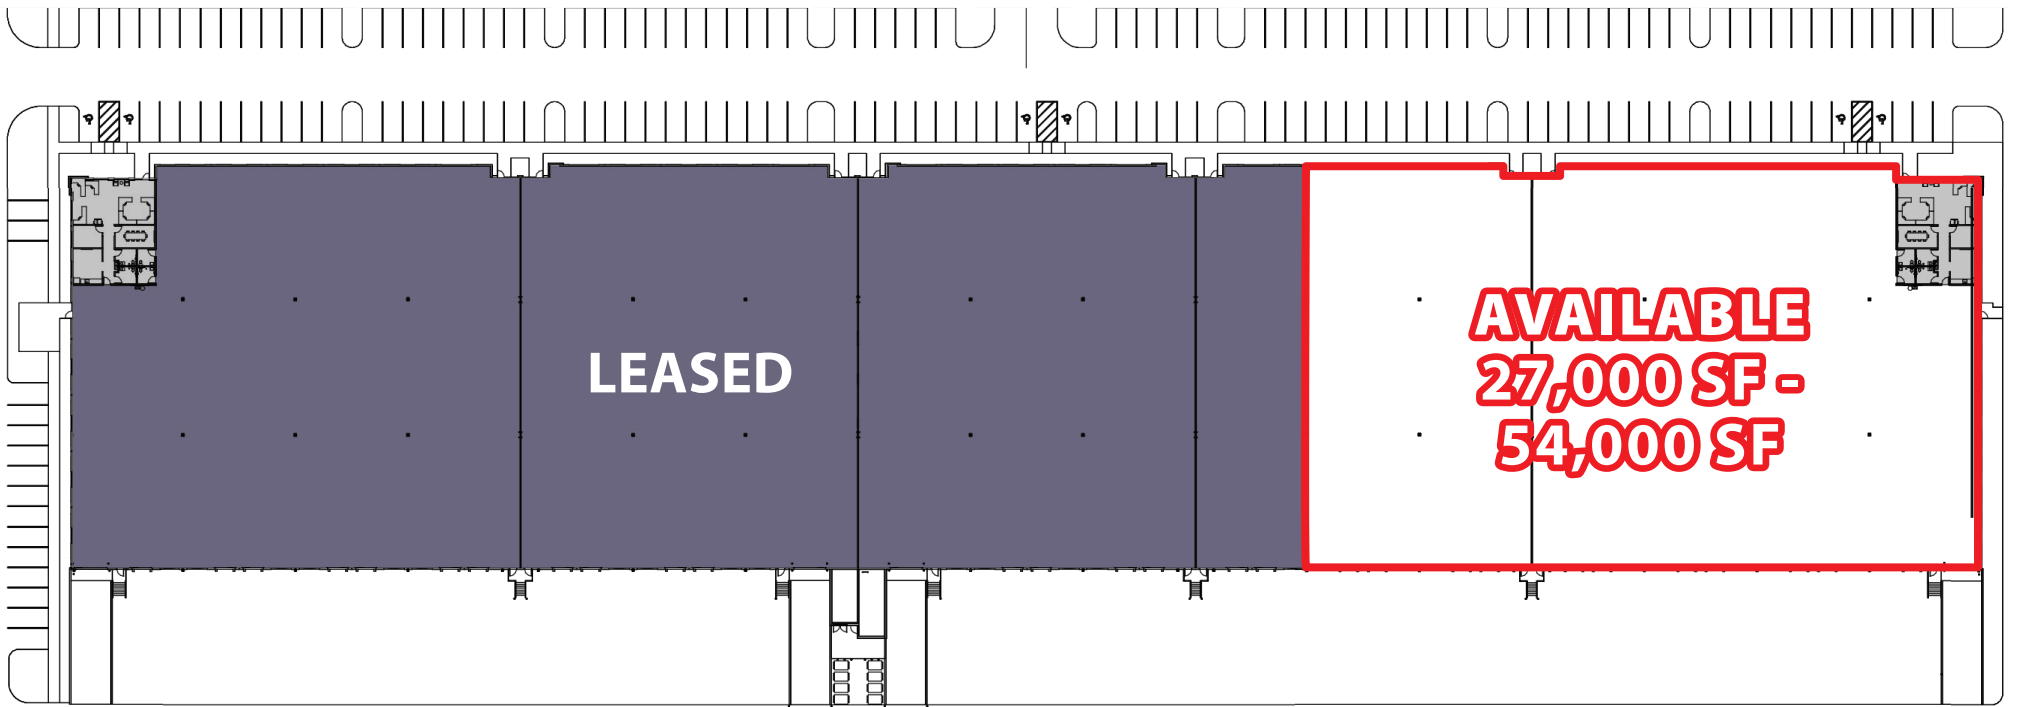

BUILDING 2 SPECIFICATIONS

- 153,000 SF Total
- 54,000 SF Remaining
- Twenty-Eight (28) Dock Doors
- Four (4) Drive-In Doors Via Ramps
- 32' Clear Height
- 180' x 850'
- 202 Parking Spaces



Office Plan


BUILDING 2

16681 Oriole Road



BUILDING 2


Office Detail
1,810 SF

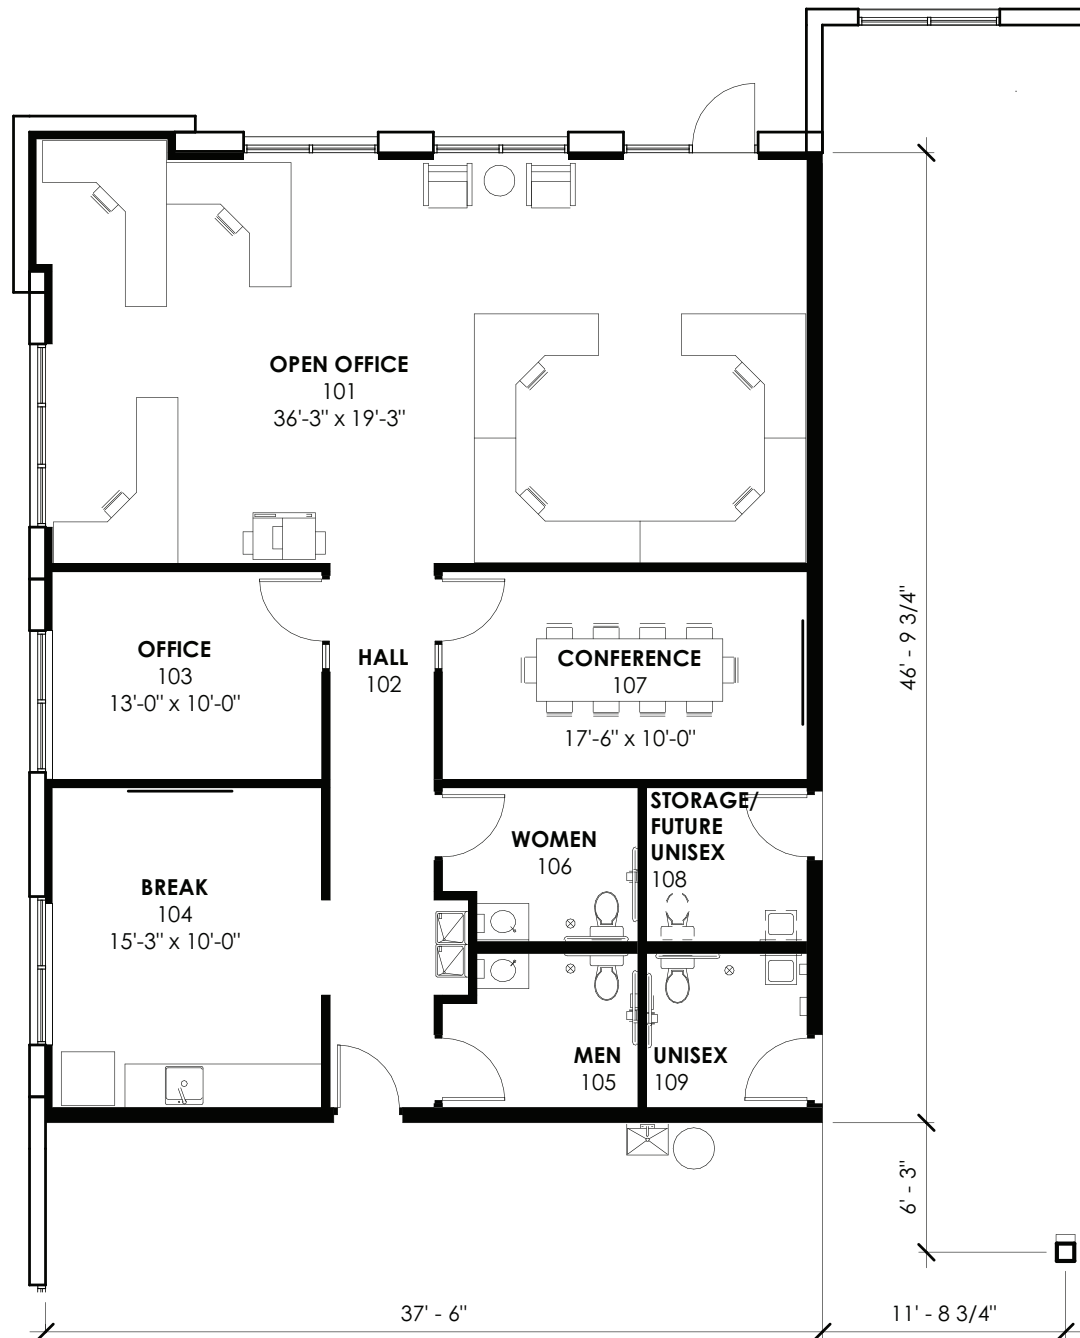

Floor Plan


BUILDING 3

16691 Oriole Road

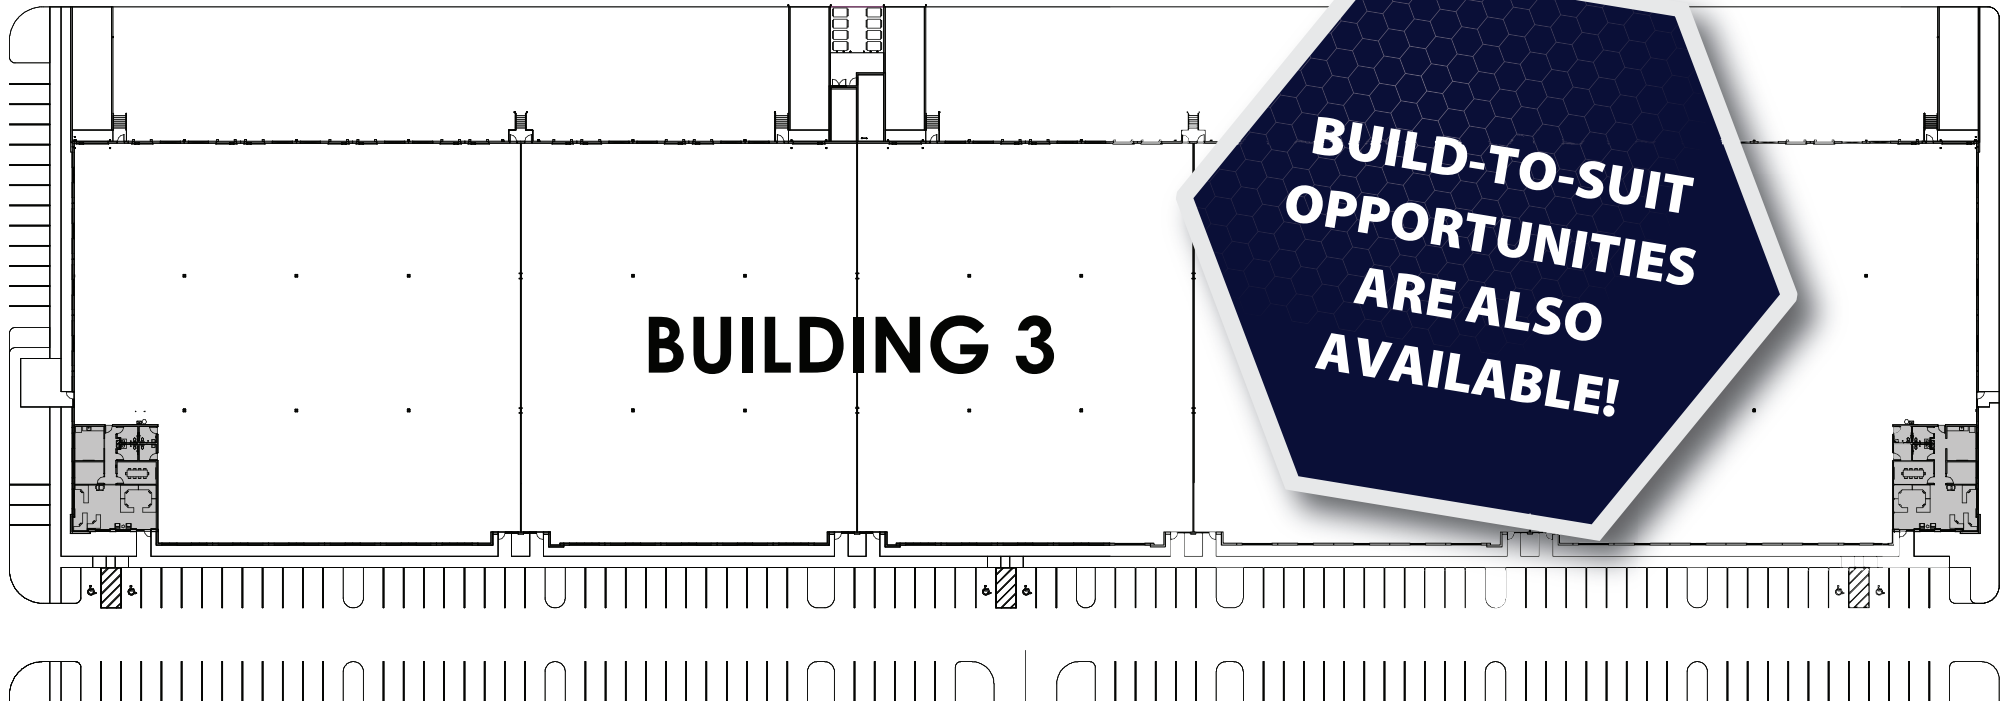

BUILDING 3 SPECIFICATIONS


- 153,000 SF Total
- Twenty-Eight (28) Dock Doors
- Four (4) Drive-In Doors Via Ramps
- 32' Clear Height
- 180' x 850'
- 202 Parking Spaces

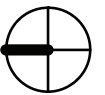

Office Plan

BUILDING 3

16691 Oriole Road

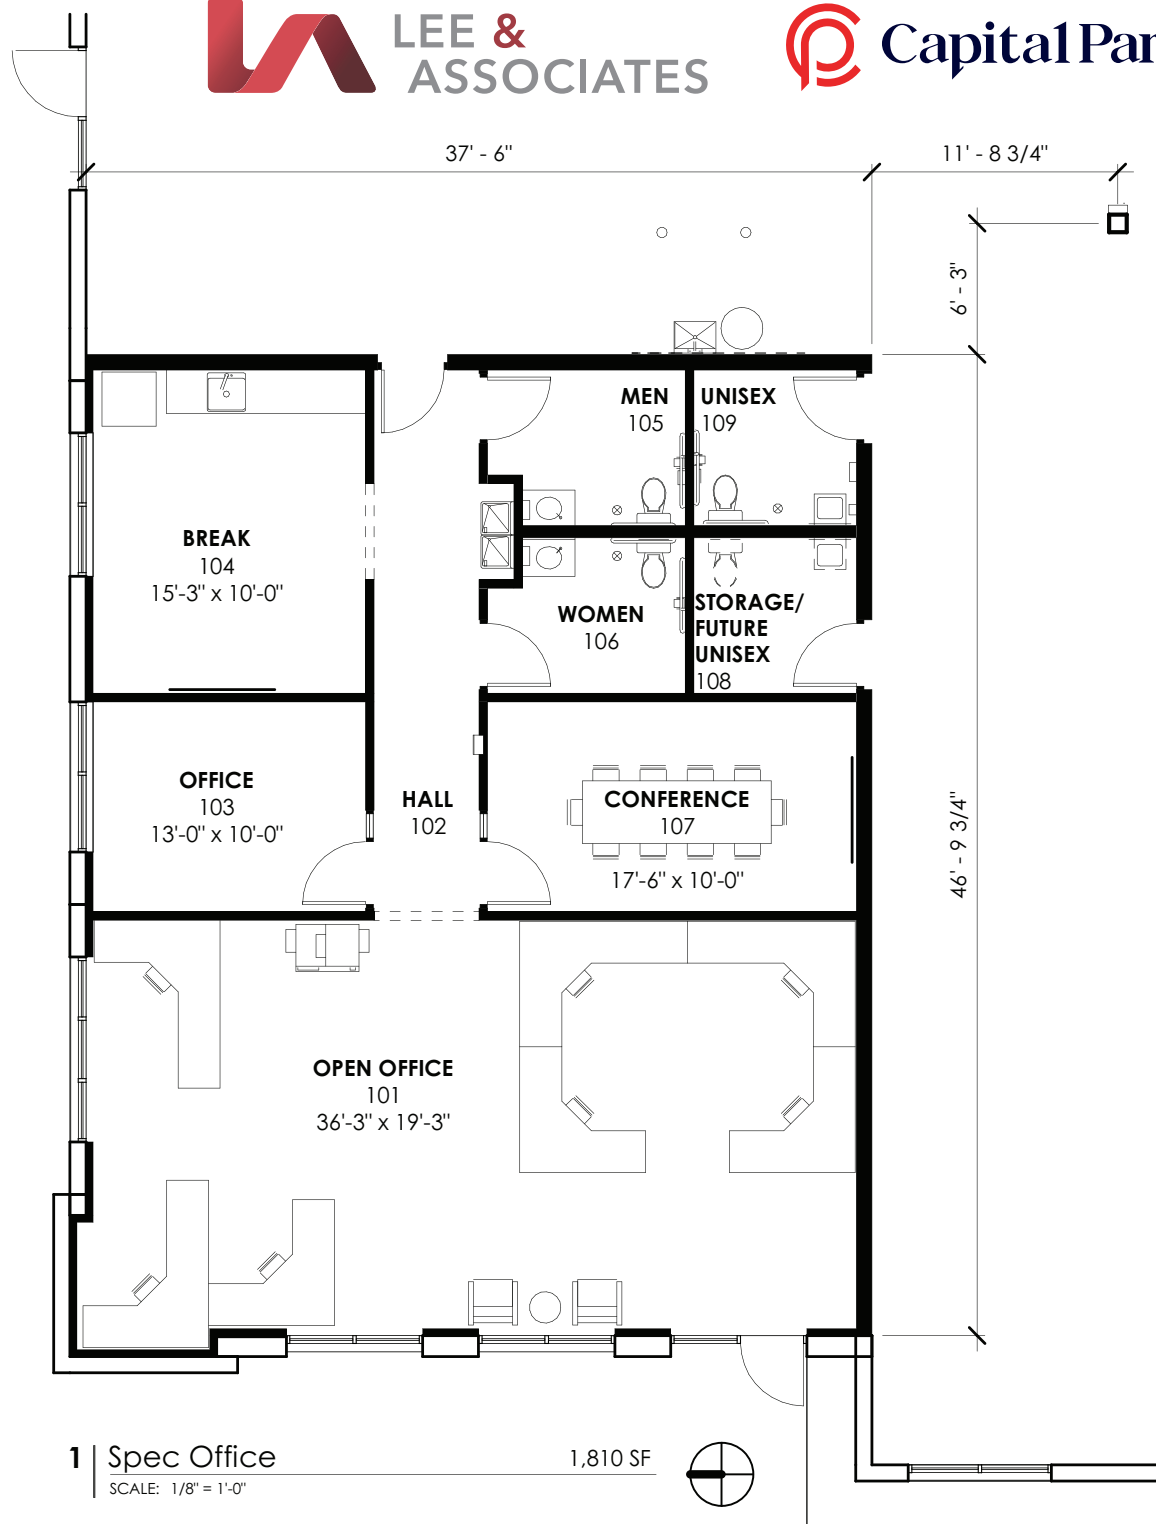

BUILDING 3

Office Detail
1,810 SF

1 | Spec Office
SCALE: 1/8" = 1'-0"

1,810 SF



Property

PHOTOGRAPHS

Exterior Views




Property
PHOTOGRAPHS
Interior Views



Property

PHOTOGRAPHS

Interior Views

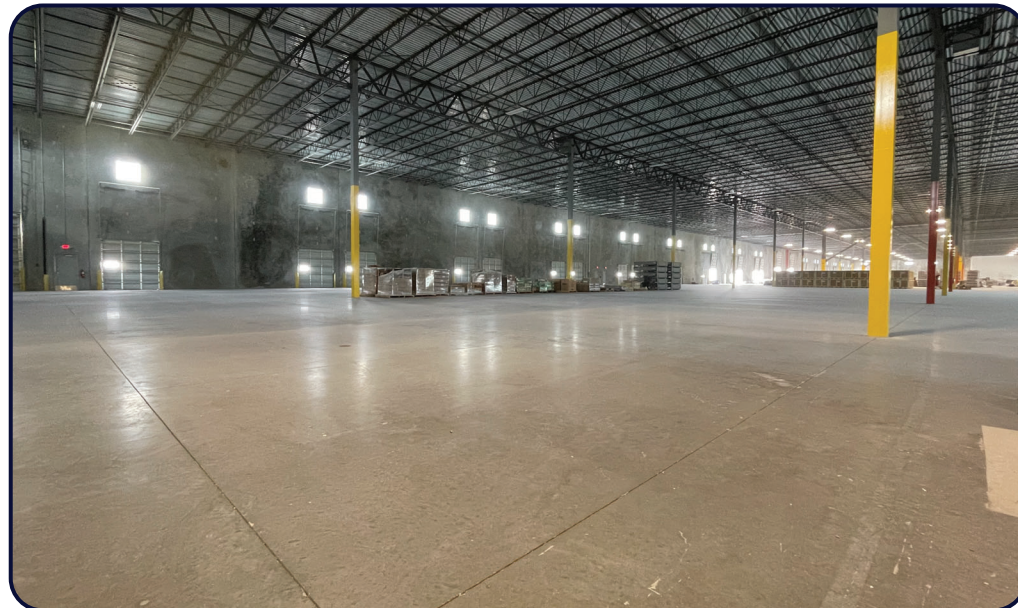

LOCATION AERIAL



FREIGHTLINER
FIDELITONE
ALGENOL
BEACON
CARmax
Velocity ENGINEERING SERVICES
rice INSULATION & GLASS
CALIFORNIA CLOSETS
TEN-8
TREND

TESLA
WHITE CAP
ABC Supply Co. Inc.
Cummins
amazon.com
MARJAM

Frito Lay
PerformanceHealth Surgery Center
NEO GENOMICS
FRANTZ EyeCare
SCOTLYNN

CD CLIVE DANIEL
Capital Partners ORIOLE LOGISTICS CENTER
THE HOME DEPOT
Wawa

FASTENAL
RaceTrac
ORIOLE RD

SLICK CITY ACTION PARK
PRIME FIBER
HD SUPPLY
GCM
RIVIAN

wayfair
TRANE
VIVID EV
G&G DELIVERY SERVICES INC.
PGI INNOVATIONS

LEHMAN PIPE AND SUPPLY INC.
Coca-Cola

GULF COAST TOWN CENTER



128

75

PRESENTED BY



COMMERCIAL REAL ESTATE SERVICES



Capital Partners is an industry-leading, Minneapolis-based, commercial real estate developer, investor, and operator. For nearly three decades, Capital Partners has acquired, developed, and managed more than \$1.5 billion of institutional quality industrial property totaling more than 14 million square feet. Capital Partners' investment platform includes ownership of industrial assets, development, asset management, property management services, and full in-house accounting services.



BOB JOHNSTON, SIOR
PRINCIPAL
(239) 210-7601
BJOHNSTON@LEE-ASSOCIATES.COM



JERRY MESSONNIER, SIOR
PRINCIPAL
(239) 210-7610
JMESSONNIER@LEE-ASSOCIATES.COM



FRANK V. MARTONE
VICE PRESIDENT
(239) 210-7605
FMARTONE@LEE-ASSOCIATES.COM

LEE & ASSOCIATES | NAPLES - FT. MYERS

LEE-FL.COM

FORT MYERS, FL 33966



The information and details contained herein have been obtained from third-party sources believed to be reliable, however, Lee & Associates has not independently verified its accuracy. Lee & Associates makes no representations, guarantees, or express or implied warranties of any kind regarding the accuracy or completeness of the information and details provided herein, including but not limited to, the implied warranty of suitability and fitness for a particular purpose. Interested parties should perform their own due diligence regarding the accuracy of the information. The information provided herein, including any sale or lease terms, is being provided subject to errors, omissions, changes of price or conditions, prior sale or lease, and withdrawal without notice. Third-party data sources: CoStar Group, Inc. and Lee Proprietary Data. © Copyright 2019 Lee & Associates all rights reserved.