




HAZELEY
ENTERPRISE PARK

TO LET

High Quality Industrial/Office Units
Ranging from 1,448 sq.ft - 17,428 sq.ft.

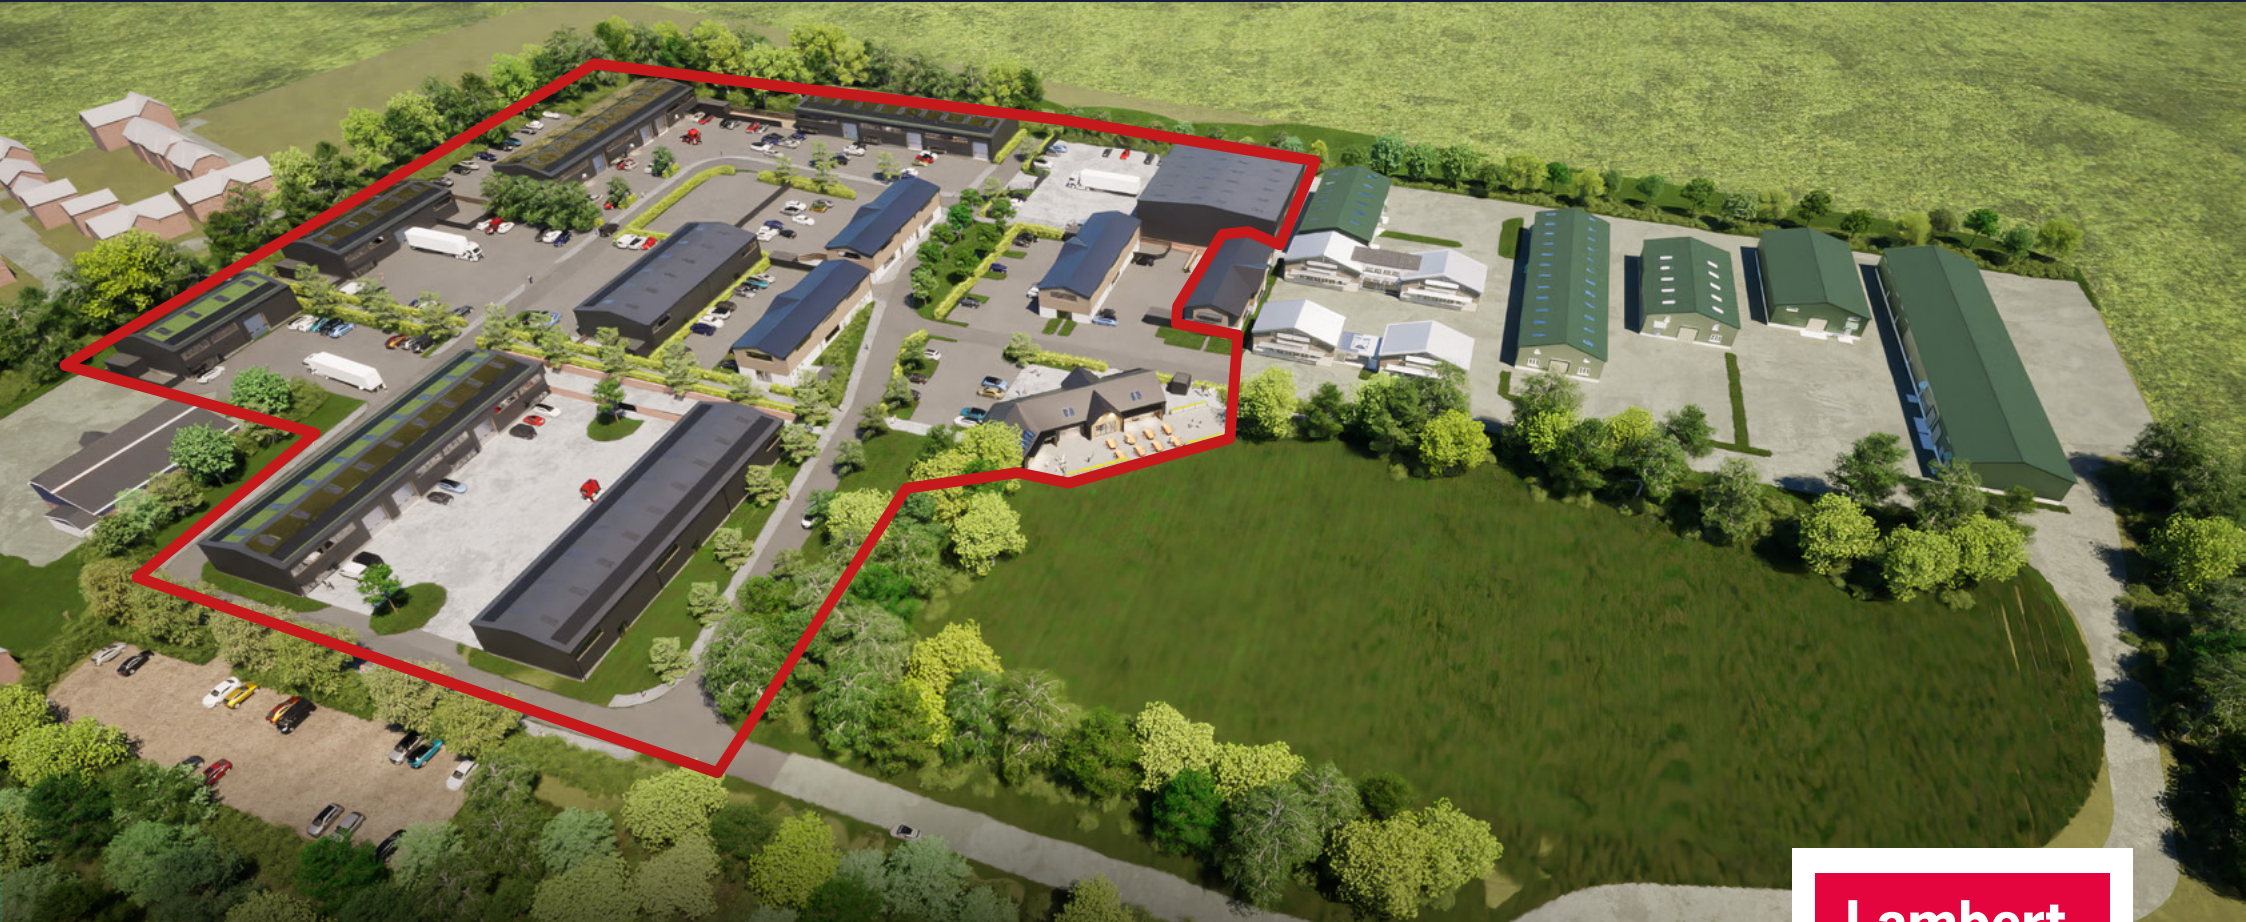

PHASE 1 UNDER CONSTRUCTION - AVAILABLE Q2 2026

HAZELEY ROAD | TWYFORD | WINCHESTER | SO21 1QA

**Lambert
Smith
Hampton**



Description

Hazeley Enterprise Park offers flexible business space for rent in the heart of Hampshire.

Ideal for entrepreneurs and established companies seeking to lease accessible, affordable space within an outstanding environment. Adaptable, modern work spaces with ready access to the M3, rail and air transport. New on site café and events space.

Accommodation Schedule

LIGHT INDUSTRIAL

Unit	sq m	sq ft
Unit 23	352	3,789
Unit 24	349	3,757
Unit 25	352	3,789
Unit 23-25 (if combined)	1,053	11,334
Unit 26	352	3,789
Unit 27	350	3,767
Unit 28	352	3,789
Unit 26-28 (if combined)	1,054	11,345
Unit 29	448	4,822
Unit 30	446	4,801
Unit 31	93	1,001
Unit 32	352	3,789
Unit 33	352	3,789
Unit 32-33 (if combined)	704	7,578
Unit 34	352	3,789
Unit 35 (Under Offer)	349	3,757
Unit 36 (Under Offer)	352	3,789
Unit 37	305	3,283
Unit 38	349	3,757
Unit 39	352	3,789
Unit 37-39 (if combined)	1,053	11,334
Unit 19	1,620	17,438

OFFICES

Unit	sq m	sq ft
Unit 20a Left side first floor (Under Offer)	120	1,292
Unit 20b Right side first floor (Under Offer)	120	1,292
Unit 20c Left side ground floor	120	1,292
Unit 20d Right side ground floor	120	1,292
Unit 40a Left side first floor (Under Offer)	120	1,292
Unit 40b Right side first floor (Under Offer)	120	1,292
Unit 40c Left side ground floor (Under Offer)	120	1,292
Unit 40d Right side ground floor	120	1,292
Unit 41*	588	6,329
Total	9,123	98,200

*Possibility to subdivide further.

Phase 1 - June/ July 2026 Phase 2 - January 2027 Future Phases

Site Plan

(editable version to be supplied)



Car Parking

Allocated parking and EV charging for all units.

Tenure

Available on a leasehold basis on terms to be agreed.



HAZELEY
ENTERPRISE PARK

Specifications



37.5kN/m²
Floor Loading



Composite insulated
roofing panels



WC & Shower
facilities



Kitchenette
facilities



3 phase power
supply



LED
Lighting



Photovoltaic
panels



EV Vehicle
charging



Electric sectional
loading doors



6m Eaves



Grade A
Office fit out



Proposed
EPC A

Location


Located in the Hampshire countryside at Twyford, between Winchester and Southampton, the existing light industrial and office spaces are fully let. A further 25 units are now under construction, along with an onsite café and events space.

The Park offers a modern let managed by a resident landlord committed to building a thriving work community in a unique Hampshire location.



HAZELEY

ENTERPRISE PARK

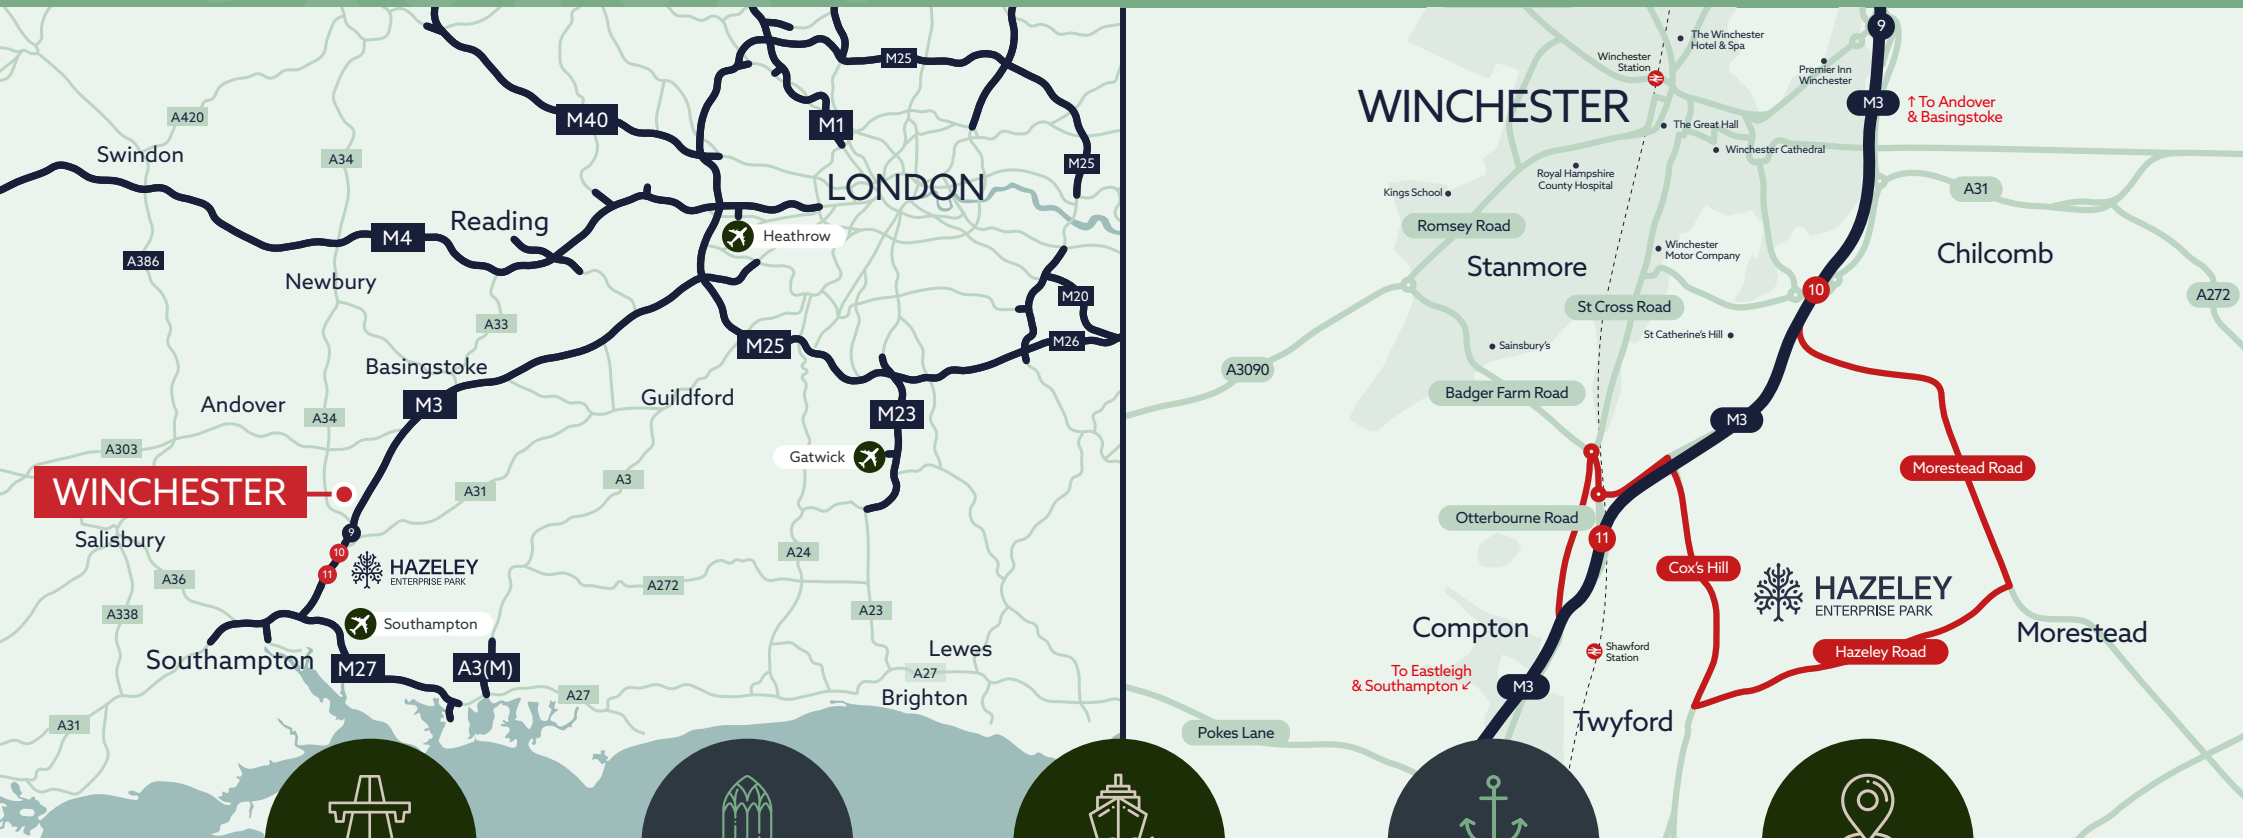

M3
7 mins

Winchester
10 mins

Southampton
23 mins

Portsmouth
37 mins

Reading
54 mins



Park Features Under Construction



17

Light Industrial Units
Ability to be let separately or combined



3

New Office Units
That can subdivide into up to 8 stand alone office units



98,200 sq.ft
Total Floor Space



Over 12 acres
of outdoor park and woodland areas



Onsite café
and events space

Terms

On application.

EPC

Targeting EPC A.

BREEAM

Targeting Excellent.

PHASE 1

Due for completion
Q2 2026. Future phases
due for completion in 2027.

Contacts

For further information
please contact the agents.

Luke Mort

E: LMort@lsh.co.uk
M: 07591 384 236

Ellise Evans

E: EEvans@lsh.co.uk
M: 07703 393120

Andy Hodgkinson

E: AHodgkinson@lsh.co.uk
M: 07702 801 595

The place to plant roots for your business



hazeleyenterprise.co.uk

IMPORTANT INFORMATION. Our property particulars do not represent an offer or contract, or part of one. The information given is without responsibility on the part of the agents, seller(s) or lessor(s) and you should not rely on the information as being factually accurate about the property, its condition or its value. Lambert Smith Hampton nor anyone in its employment or acting on its behalf has authority to make any representation or warranty in relation to this property. We have not carried out a detailed survey, nor tested the services, appliances or fittings at the property. The images shown may only represent part of the property and are as they appeared at the time of being photographed. The areas, measurements and distances are approximate only. Any reference to alterations or use does not mean that any necessary planning permission, building regulation or other consent has been obtained. The VAT position relating to the property may change without notice. Note: All plans not to scale. March 2026. Designed & produced by Creativeworld 01282 858200.

**Lambert
Smith
Hampton**