



# 502 Mace Boulevard Suite #6

DAVIS, CA

## FOR LEASE



## Move-In Ready Office Suite \$1,613/ Month, Gross

(rent inclusive of utilities and internet fiber of 150GB up/150GB down. Tenant responsible for internal janitorial service)

**AVAILABLE SF** ±601 rentable SF

**FLOOR PLAN** includes waiting/reception area, 3 private offices and common area interior restrooms

**EASILY ACCESSIBLE** right off I-80 and Mace Boulevard

**AMPLE PARKING** for occupants and visitors


**JIM GRAY, CCIM, LEED AP**  
916.947.5142  
[jim.gray@kidder.com](mailto:jim.gray@kidder.com)  
LIC N° 00775072

**NAHZ ANVARY, CCIM**  
916.284.8385  
[nahz.anvary@kidder.com](mailto:nahz.anvary@kidder.com)  
LIC N° 01468557

**FOR LEASE**

# 502 Mace Blvd, Suite #6

DAVIS, CA

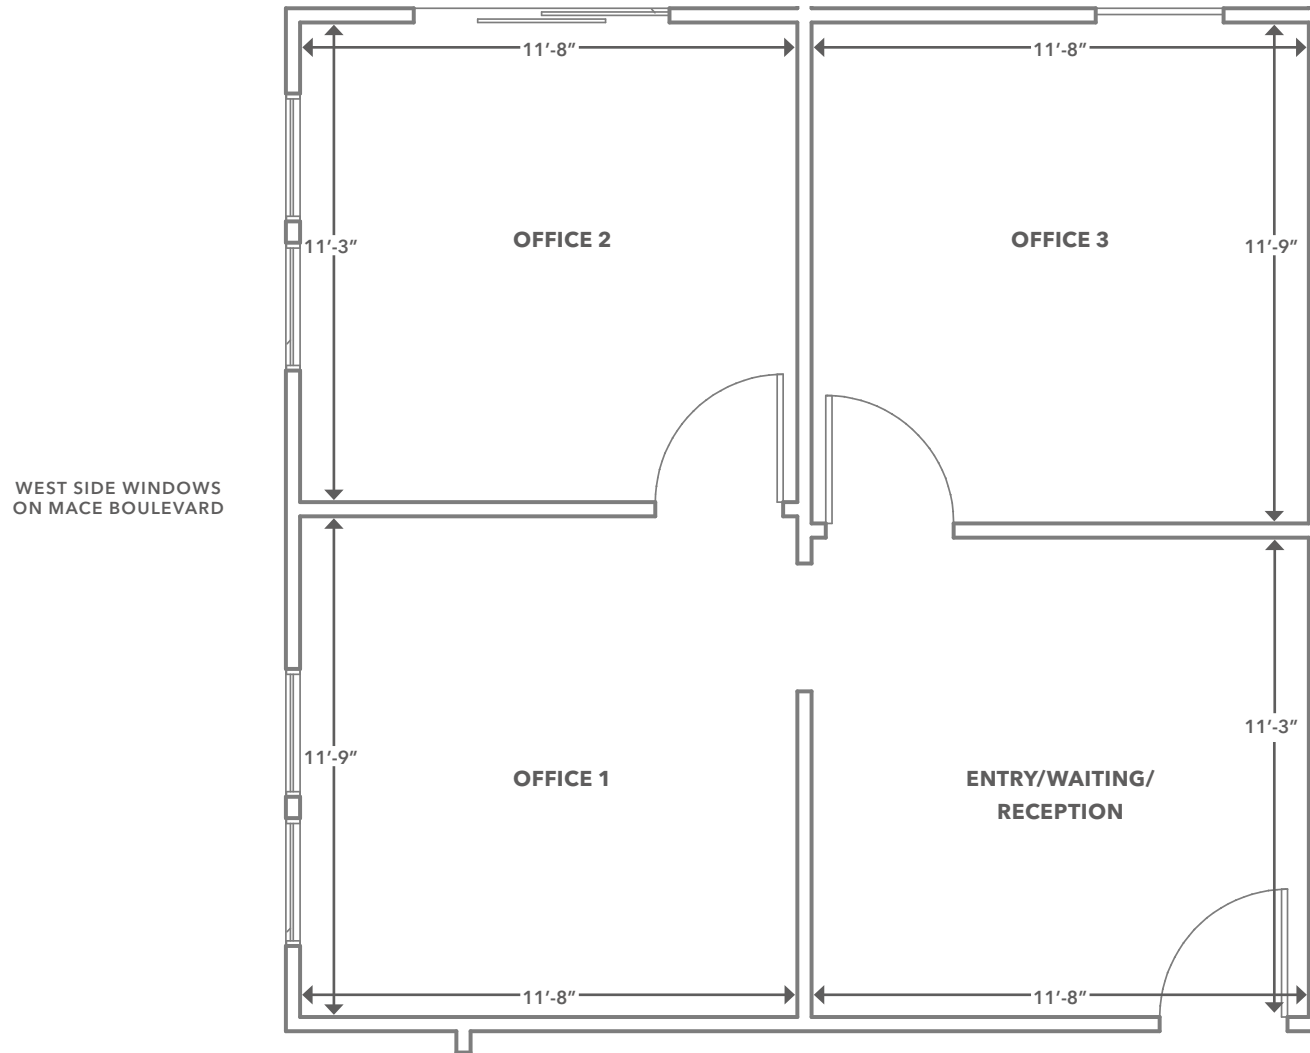

FLOOR PLAN NOT TO SCALE

[KIDDER.COM](http://KIDDER.COM)


This information supplied herein is from sources we deem reliable. It is provided without any representation, warranty, or guarantee, expressed or implied as to its accuracy. Prospective Buyer or Tenant should conduct an independent investigation and verification of all matters deemed to be material, including, but not limited to, statements of income and expenses. Consult your attorney, accountant, or other professional advisor.

**km** Kidder Mathews

FOR LEASE

# 502 Mace Blvd, Suite #6

DAVIS, CA

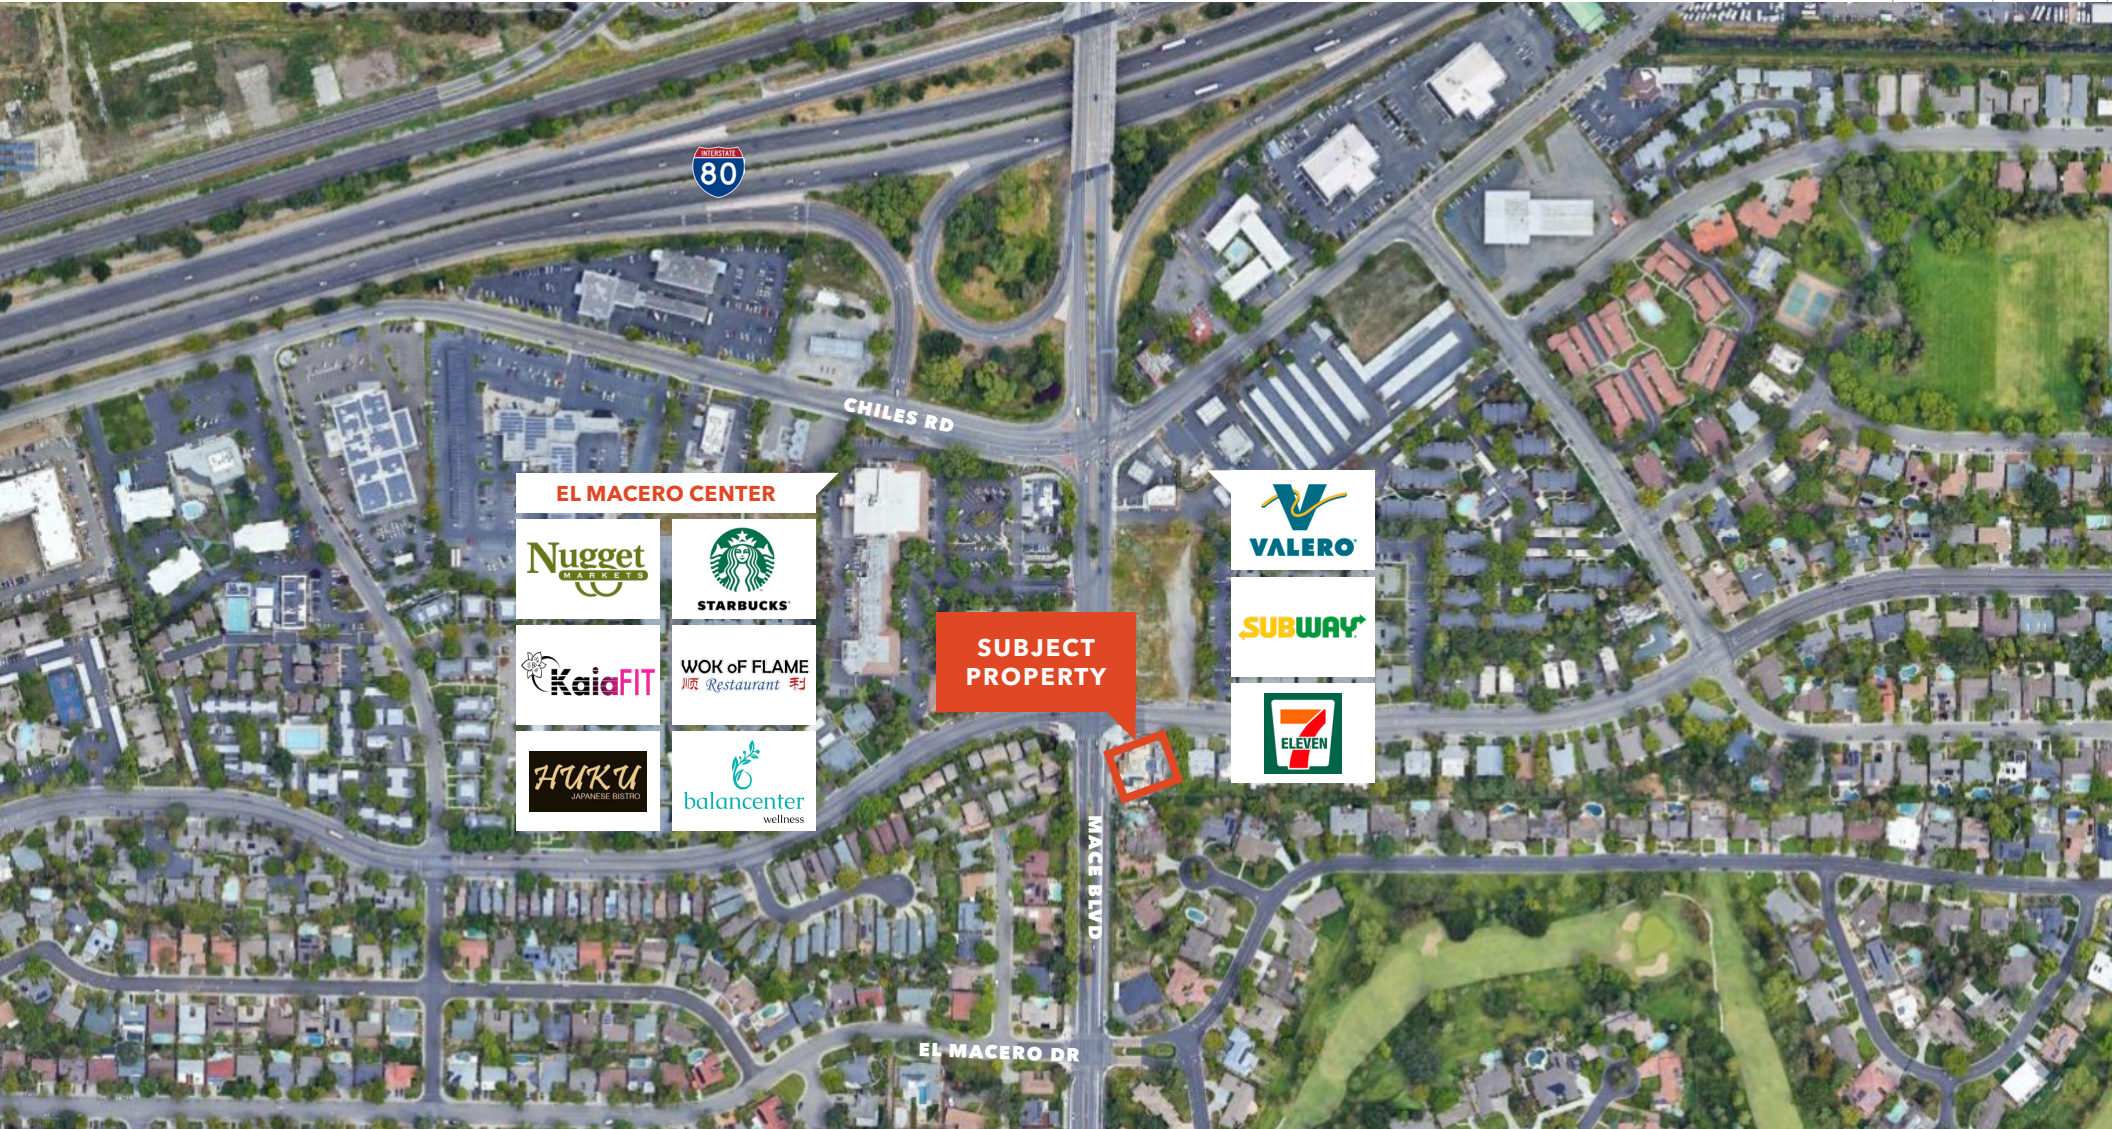

KIDDER.COM

This information supplied herein is from sources we deem reliable. It is provided without any representation, warranty, or guarantee, expressed or implied as to its accuracy. Prospective Buyer or Tenant should conduct an independent investigation and verification of all matters deemed to be material, including, but not limited to, statements of income and expenses. Consult your attorney, accountant, or other professional advisor.

**km** Kidder  
Mathews