



1 GROUND FLOOR PLAN
1/8" = 1'-0"

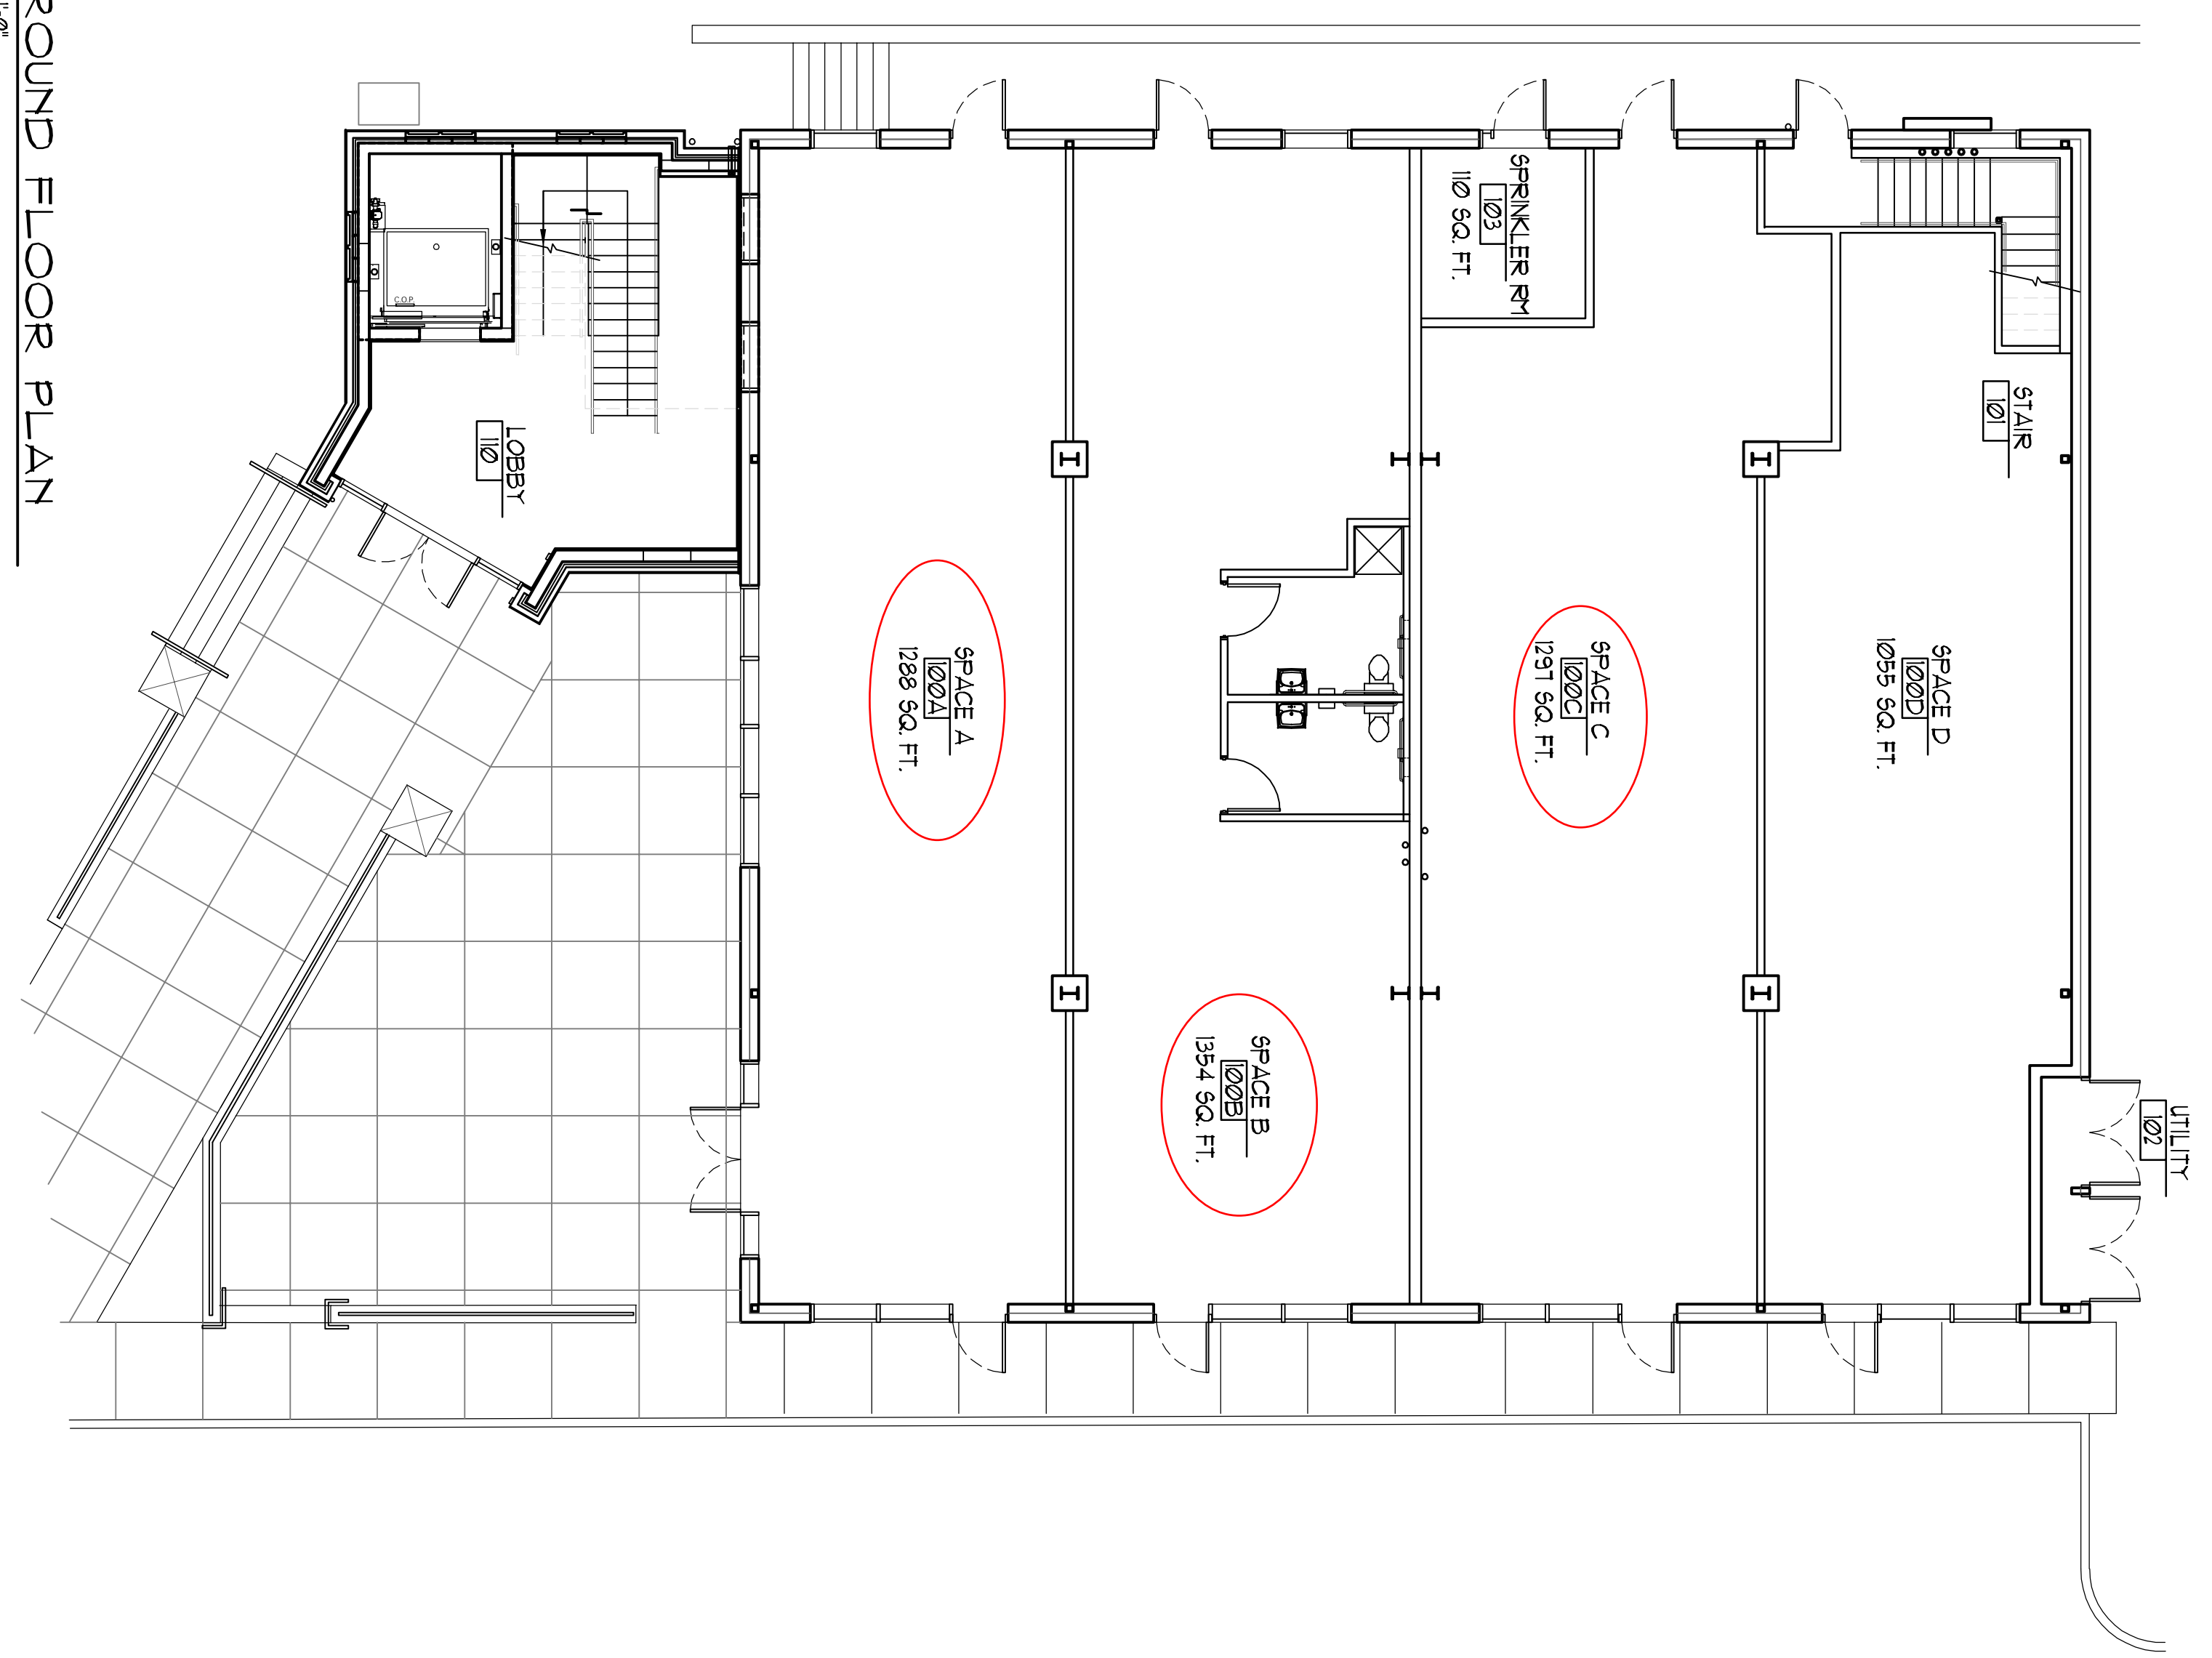

2 SECOND FLOOR PLAN
1/8" = 1'-0"

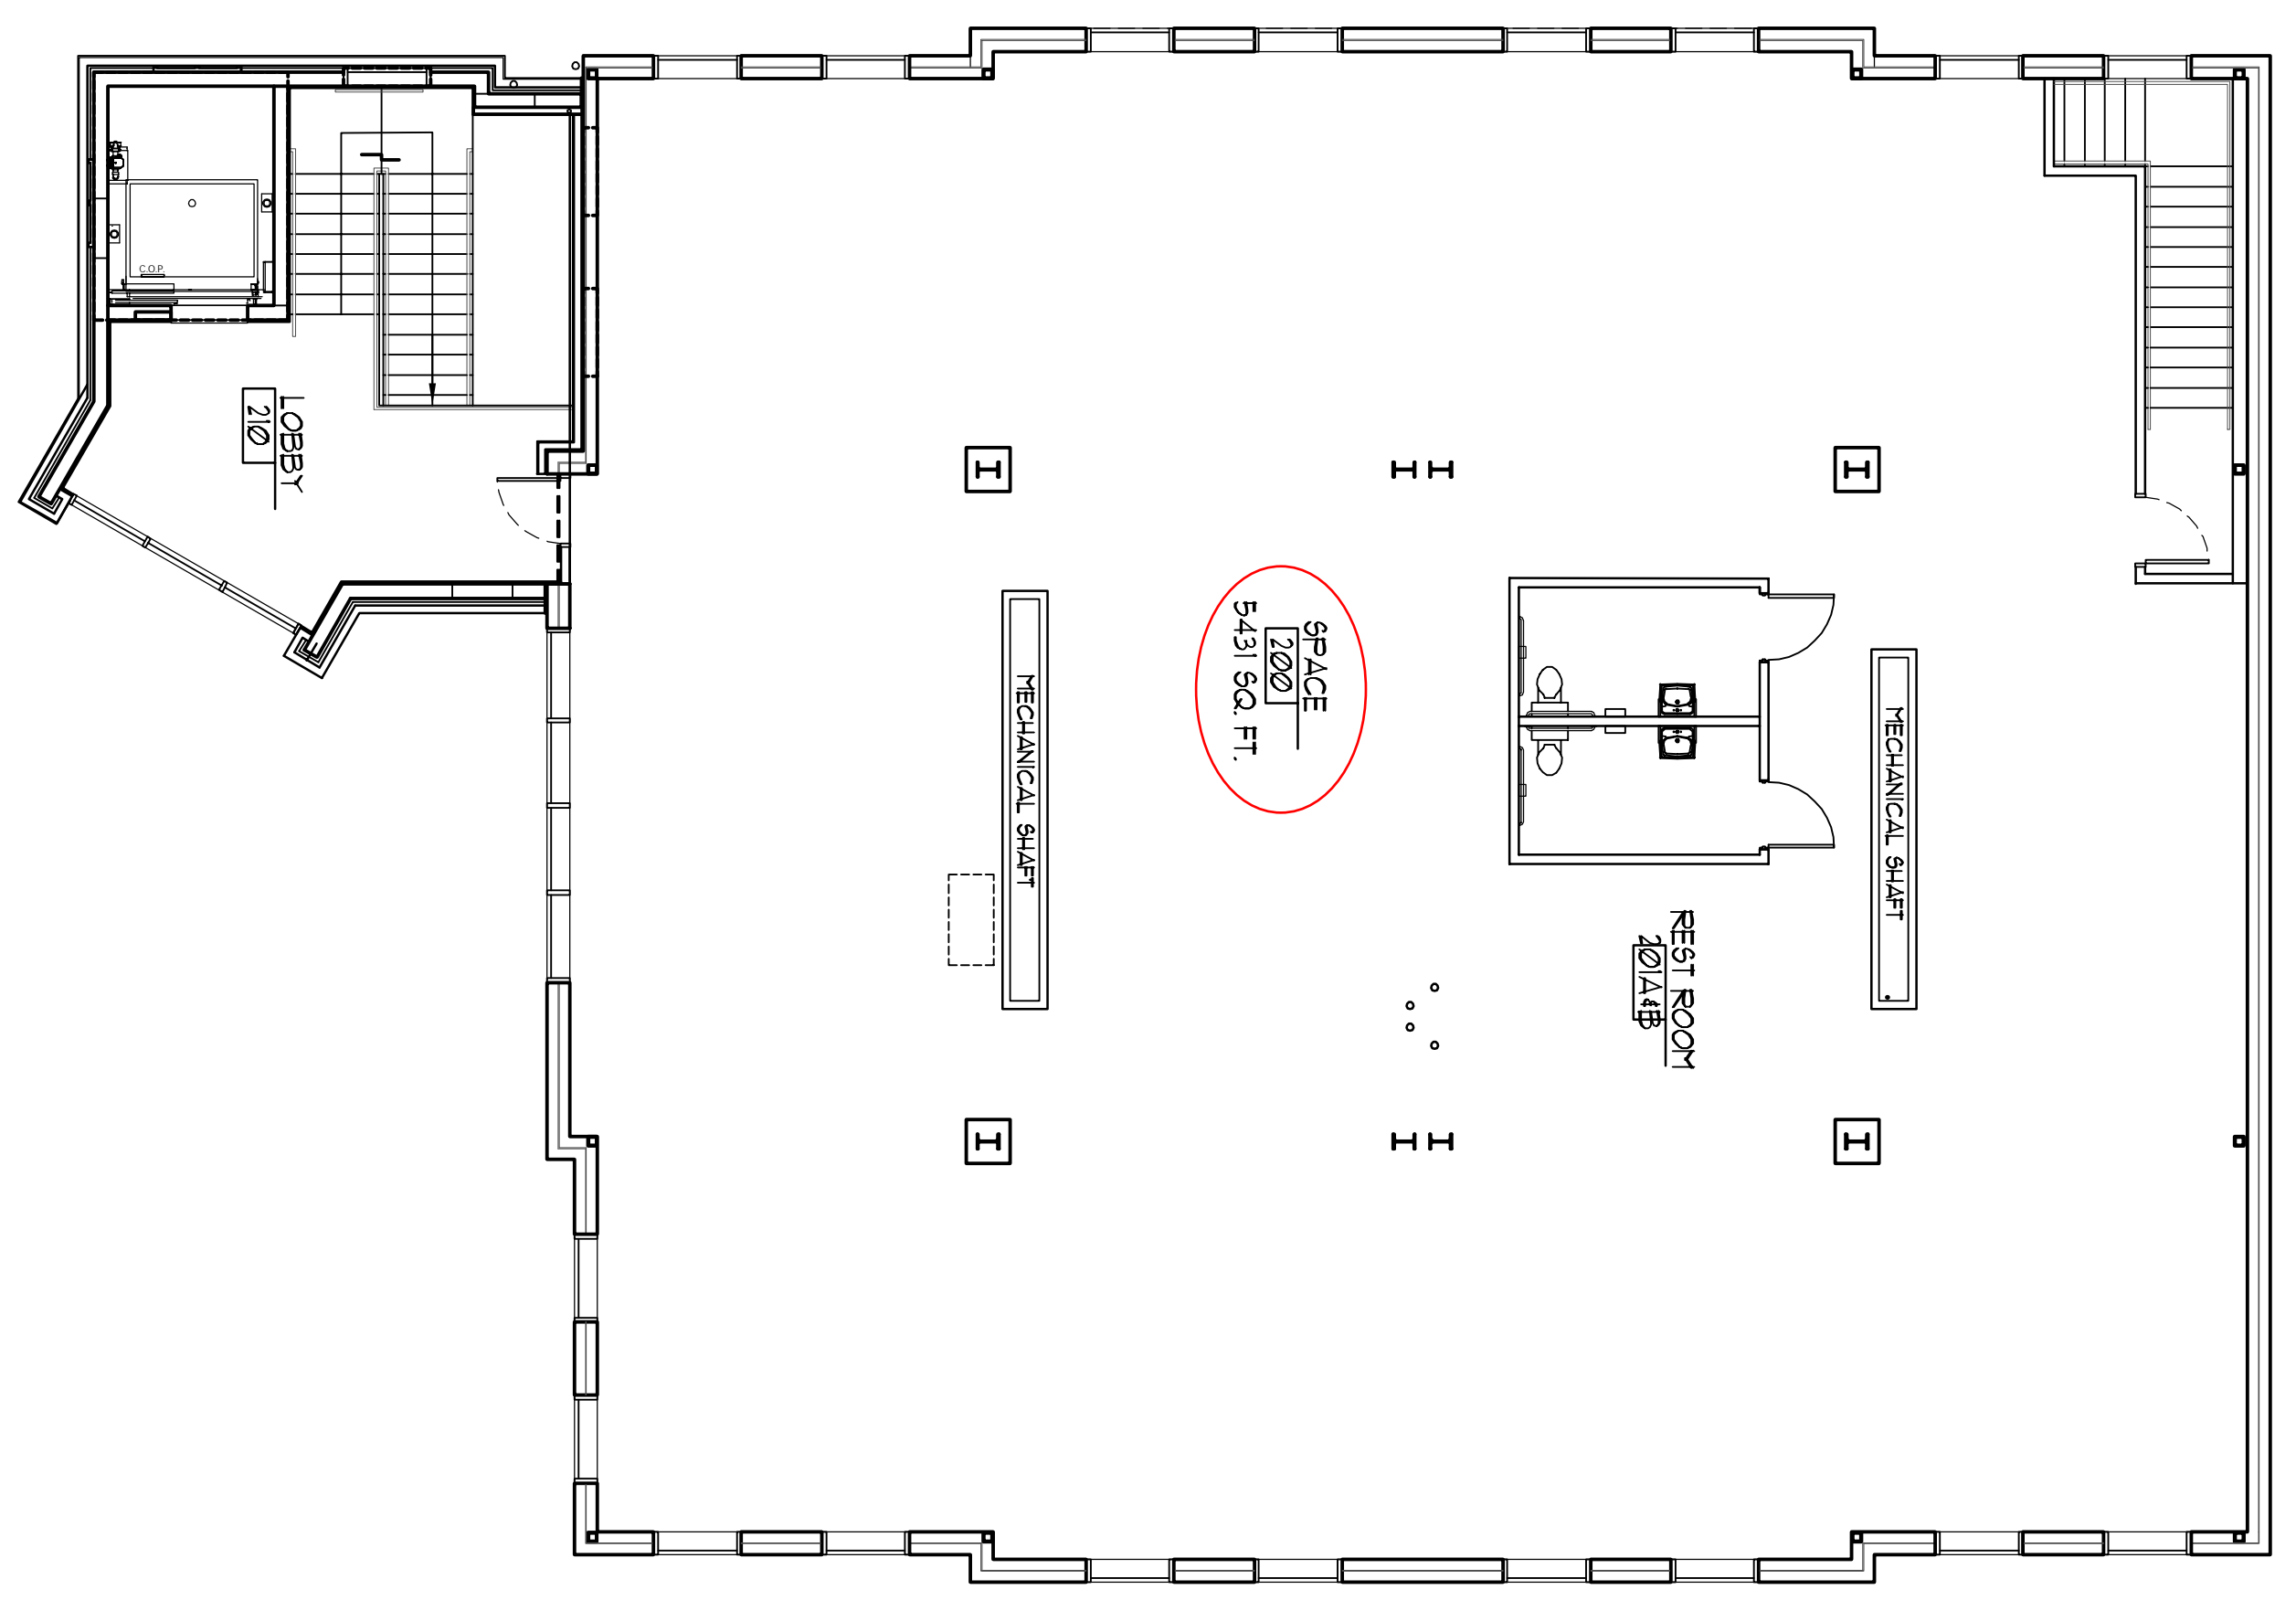

TALL OAKS OFFICE

FLOOR PLANS