



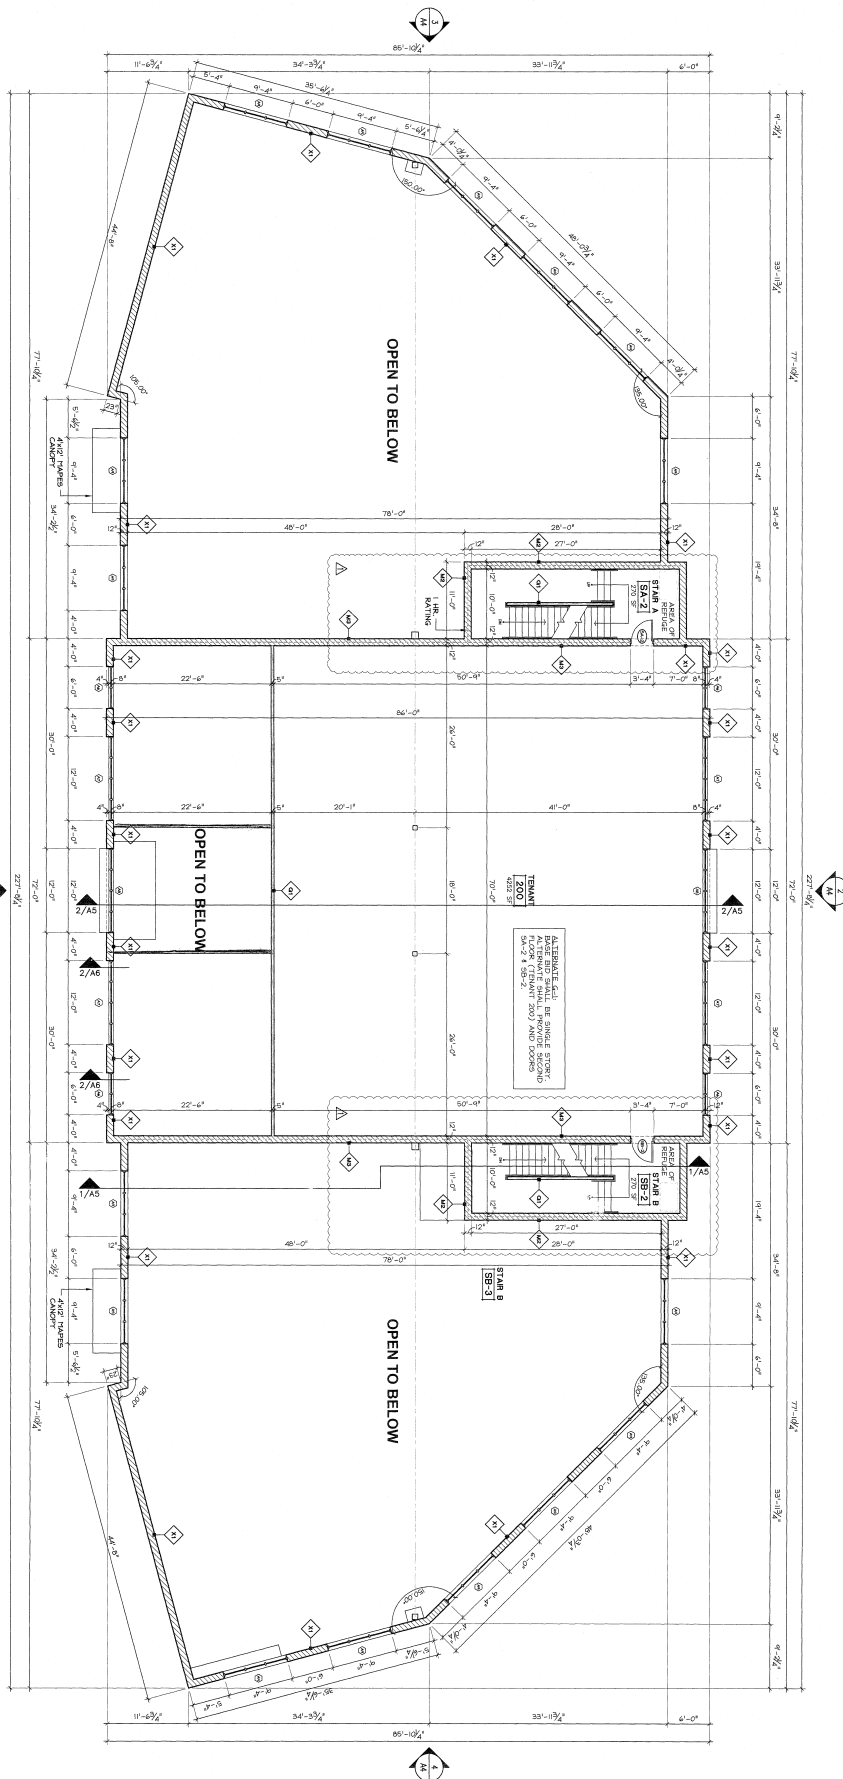

SECOND FLOOR PLAN

A2

PROJECT NO.
19-047
ISSUED
9/26/2022
DRAWN
J.M.

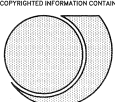

OLSAVSKY JAMINET · ARCHITECTS, INC.

NEW BUILDING for SKYLAND MANAGEMENT CORP.
8627 TYLER BLVD.
MENTOR, OHIO 44060

114 EAST FRONT STREET
YOUNGSTOWN, OHIO
(330) 744-8981



REVISION
11/9/2022 - PLAN REVIEW