



Existing Plan
for:
**Sunbeam
Professional Park -
Building 200**

4114 Sunbeam Road,
Jacksonville, Florida 32257

ARCHITECTURAL SERVICES:



MICHAEL BLAKE ARCHITECTS LLC
904 Margaret Street
Jacksonville, Florida 32204
904.594.4994
M. Blake, Reg. No. AR 96125

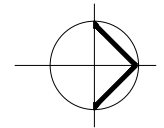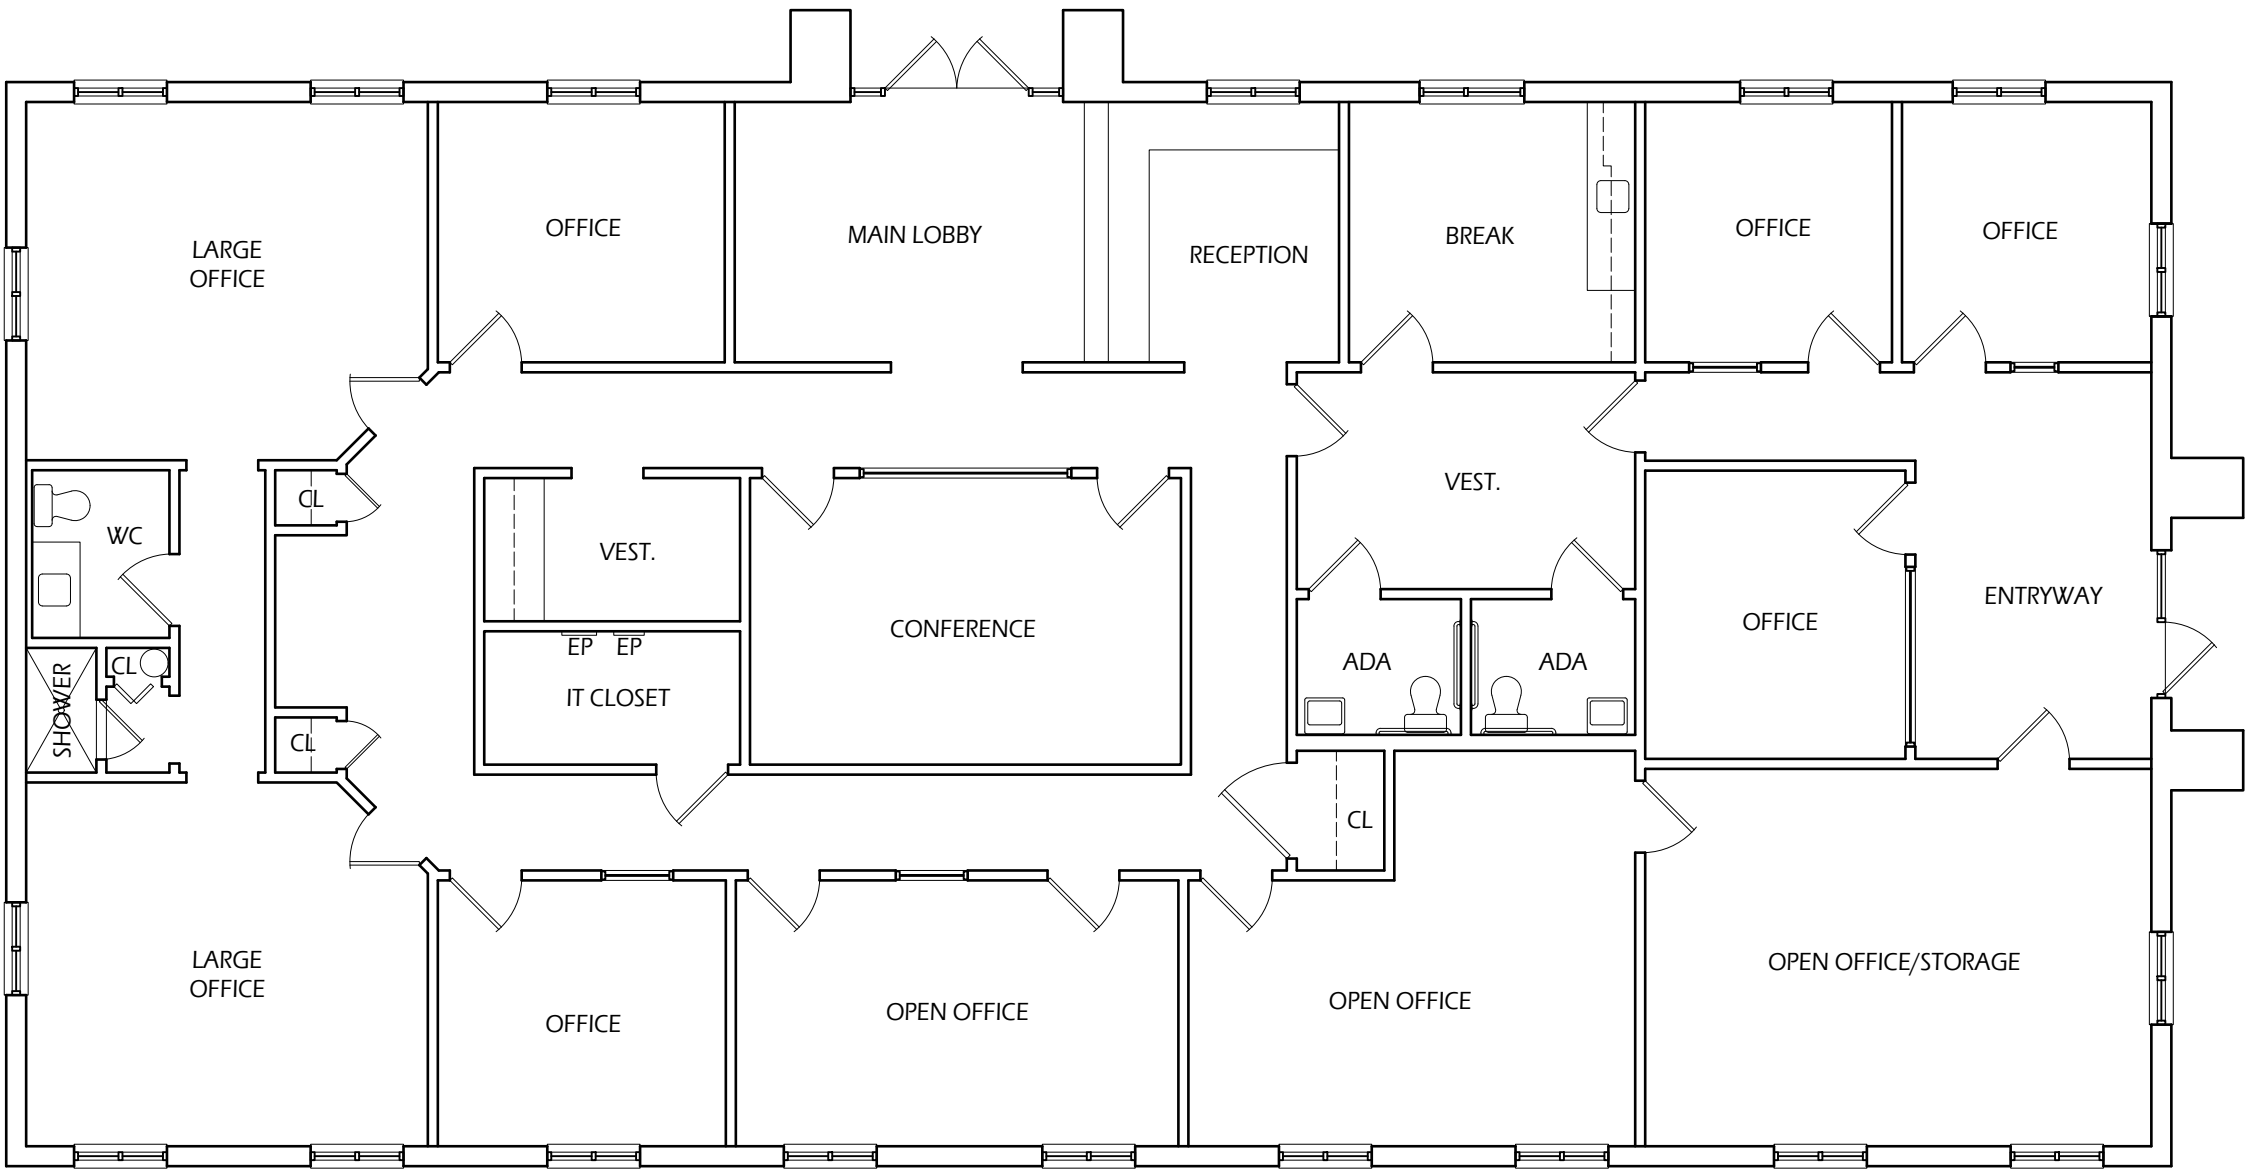

**EXISTING
BLDG. PLAN**
1/8" = 1'-0"

