


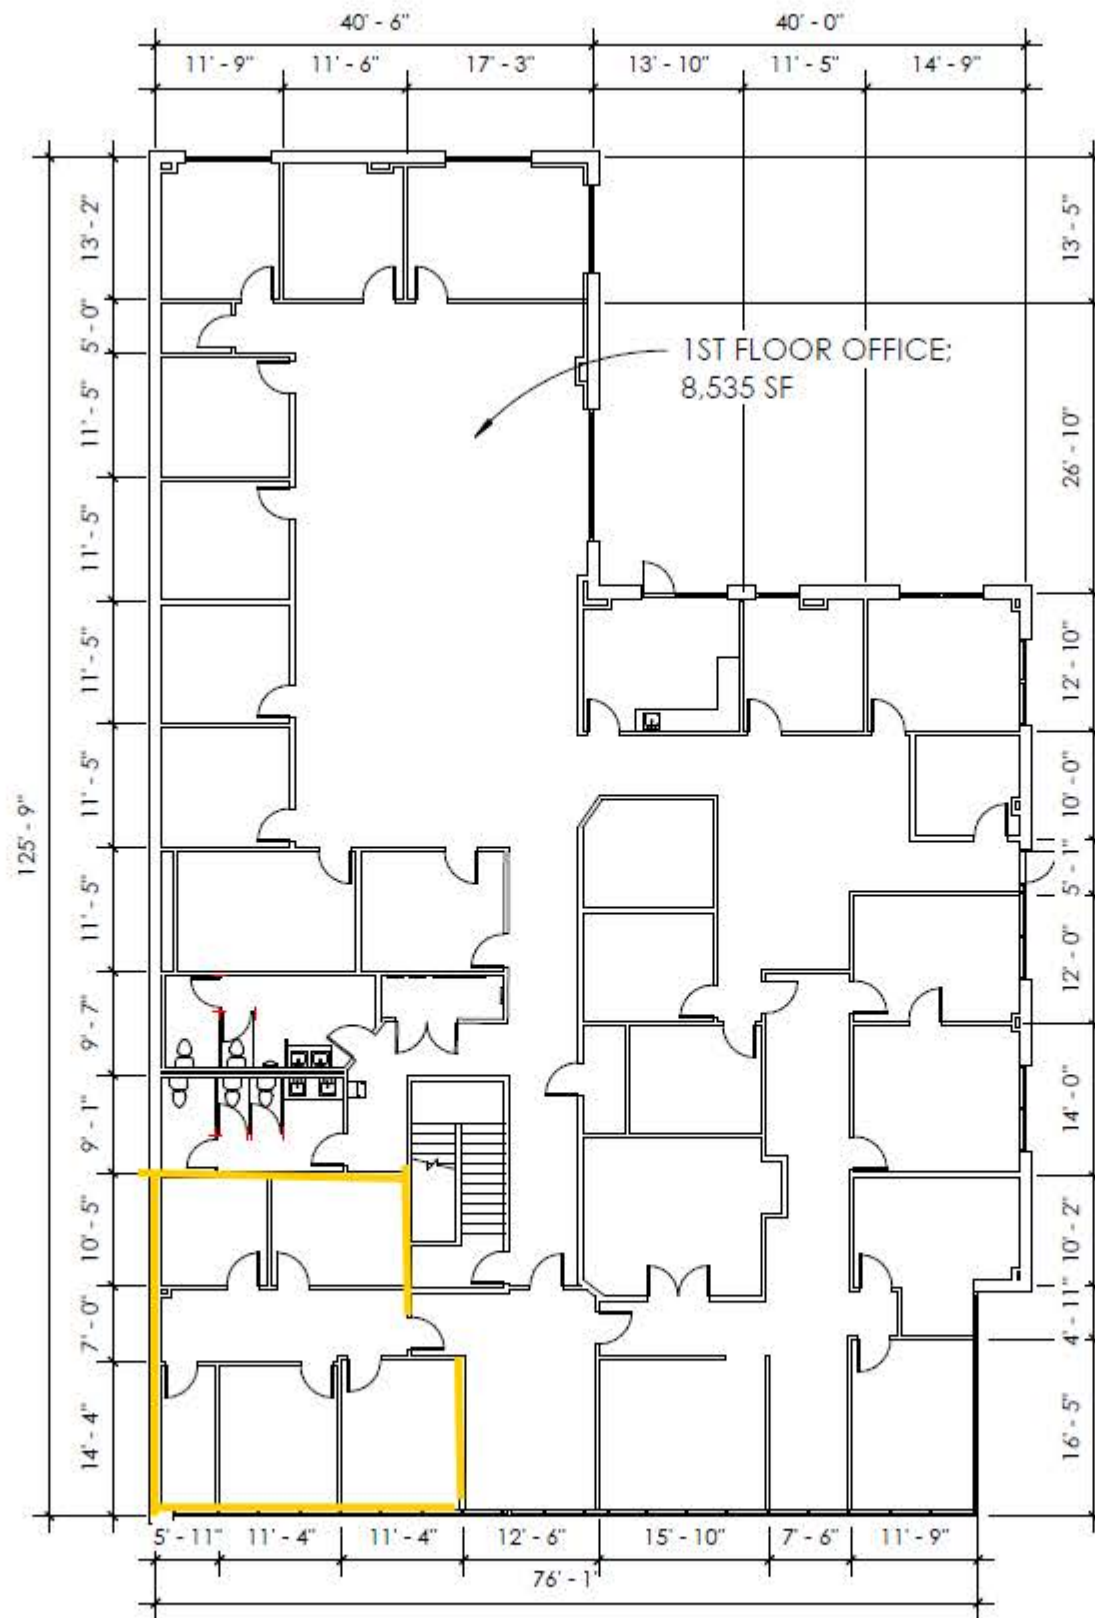

1 FIRST FLOOR - EXISTING PLAN
1/16" = 1'-0"

