



# AVAILABLE FOR SUBLEASE

+/- 10,230 SF

5867 JASMINE ST. RIVERSIDE, CA 92504



Industrial Space Available For SUBLEASE

+/- 10,230 sf

**RE/MAX**  
COMMERCIAL

5867 JASMINE ST.  
RIVERSIDE, CA

**Jawad Fakhouri**

Commercial Associate

Direct: 626-727-0804

fakhouri.jawad@gmail.com

**Hector Lopez**

Co-Director

Direct: 213-700-8831

hslopez.hl@gmail.com

**Rommel Corpus**

Commercial Associate

Direct: 213-326-3331

rommelrcorpus@yahoo.com





**Floor Plan**



**\* Not To Scale\***

# ADDITIONAL PHOTOS

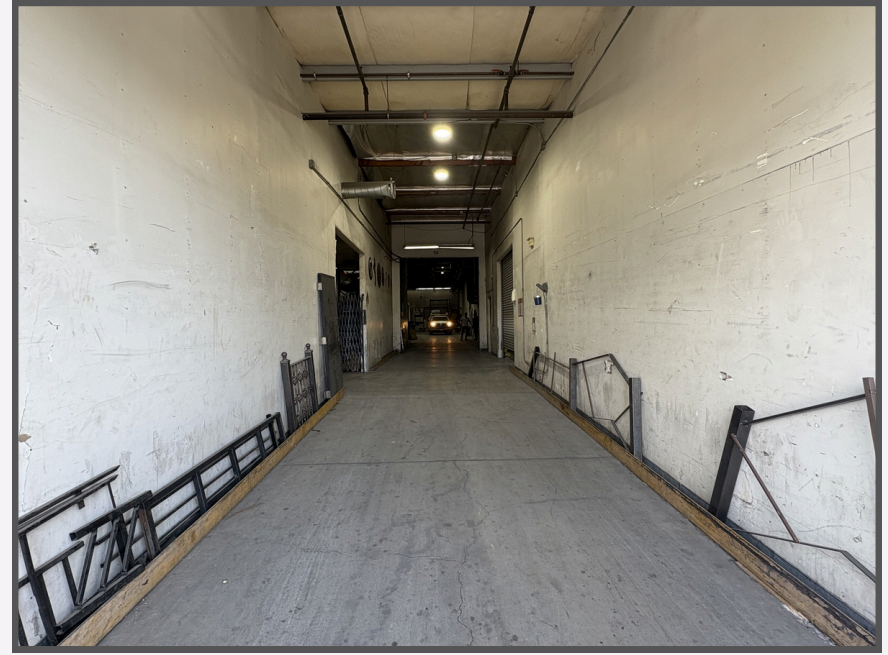

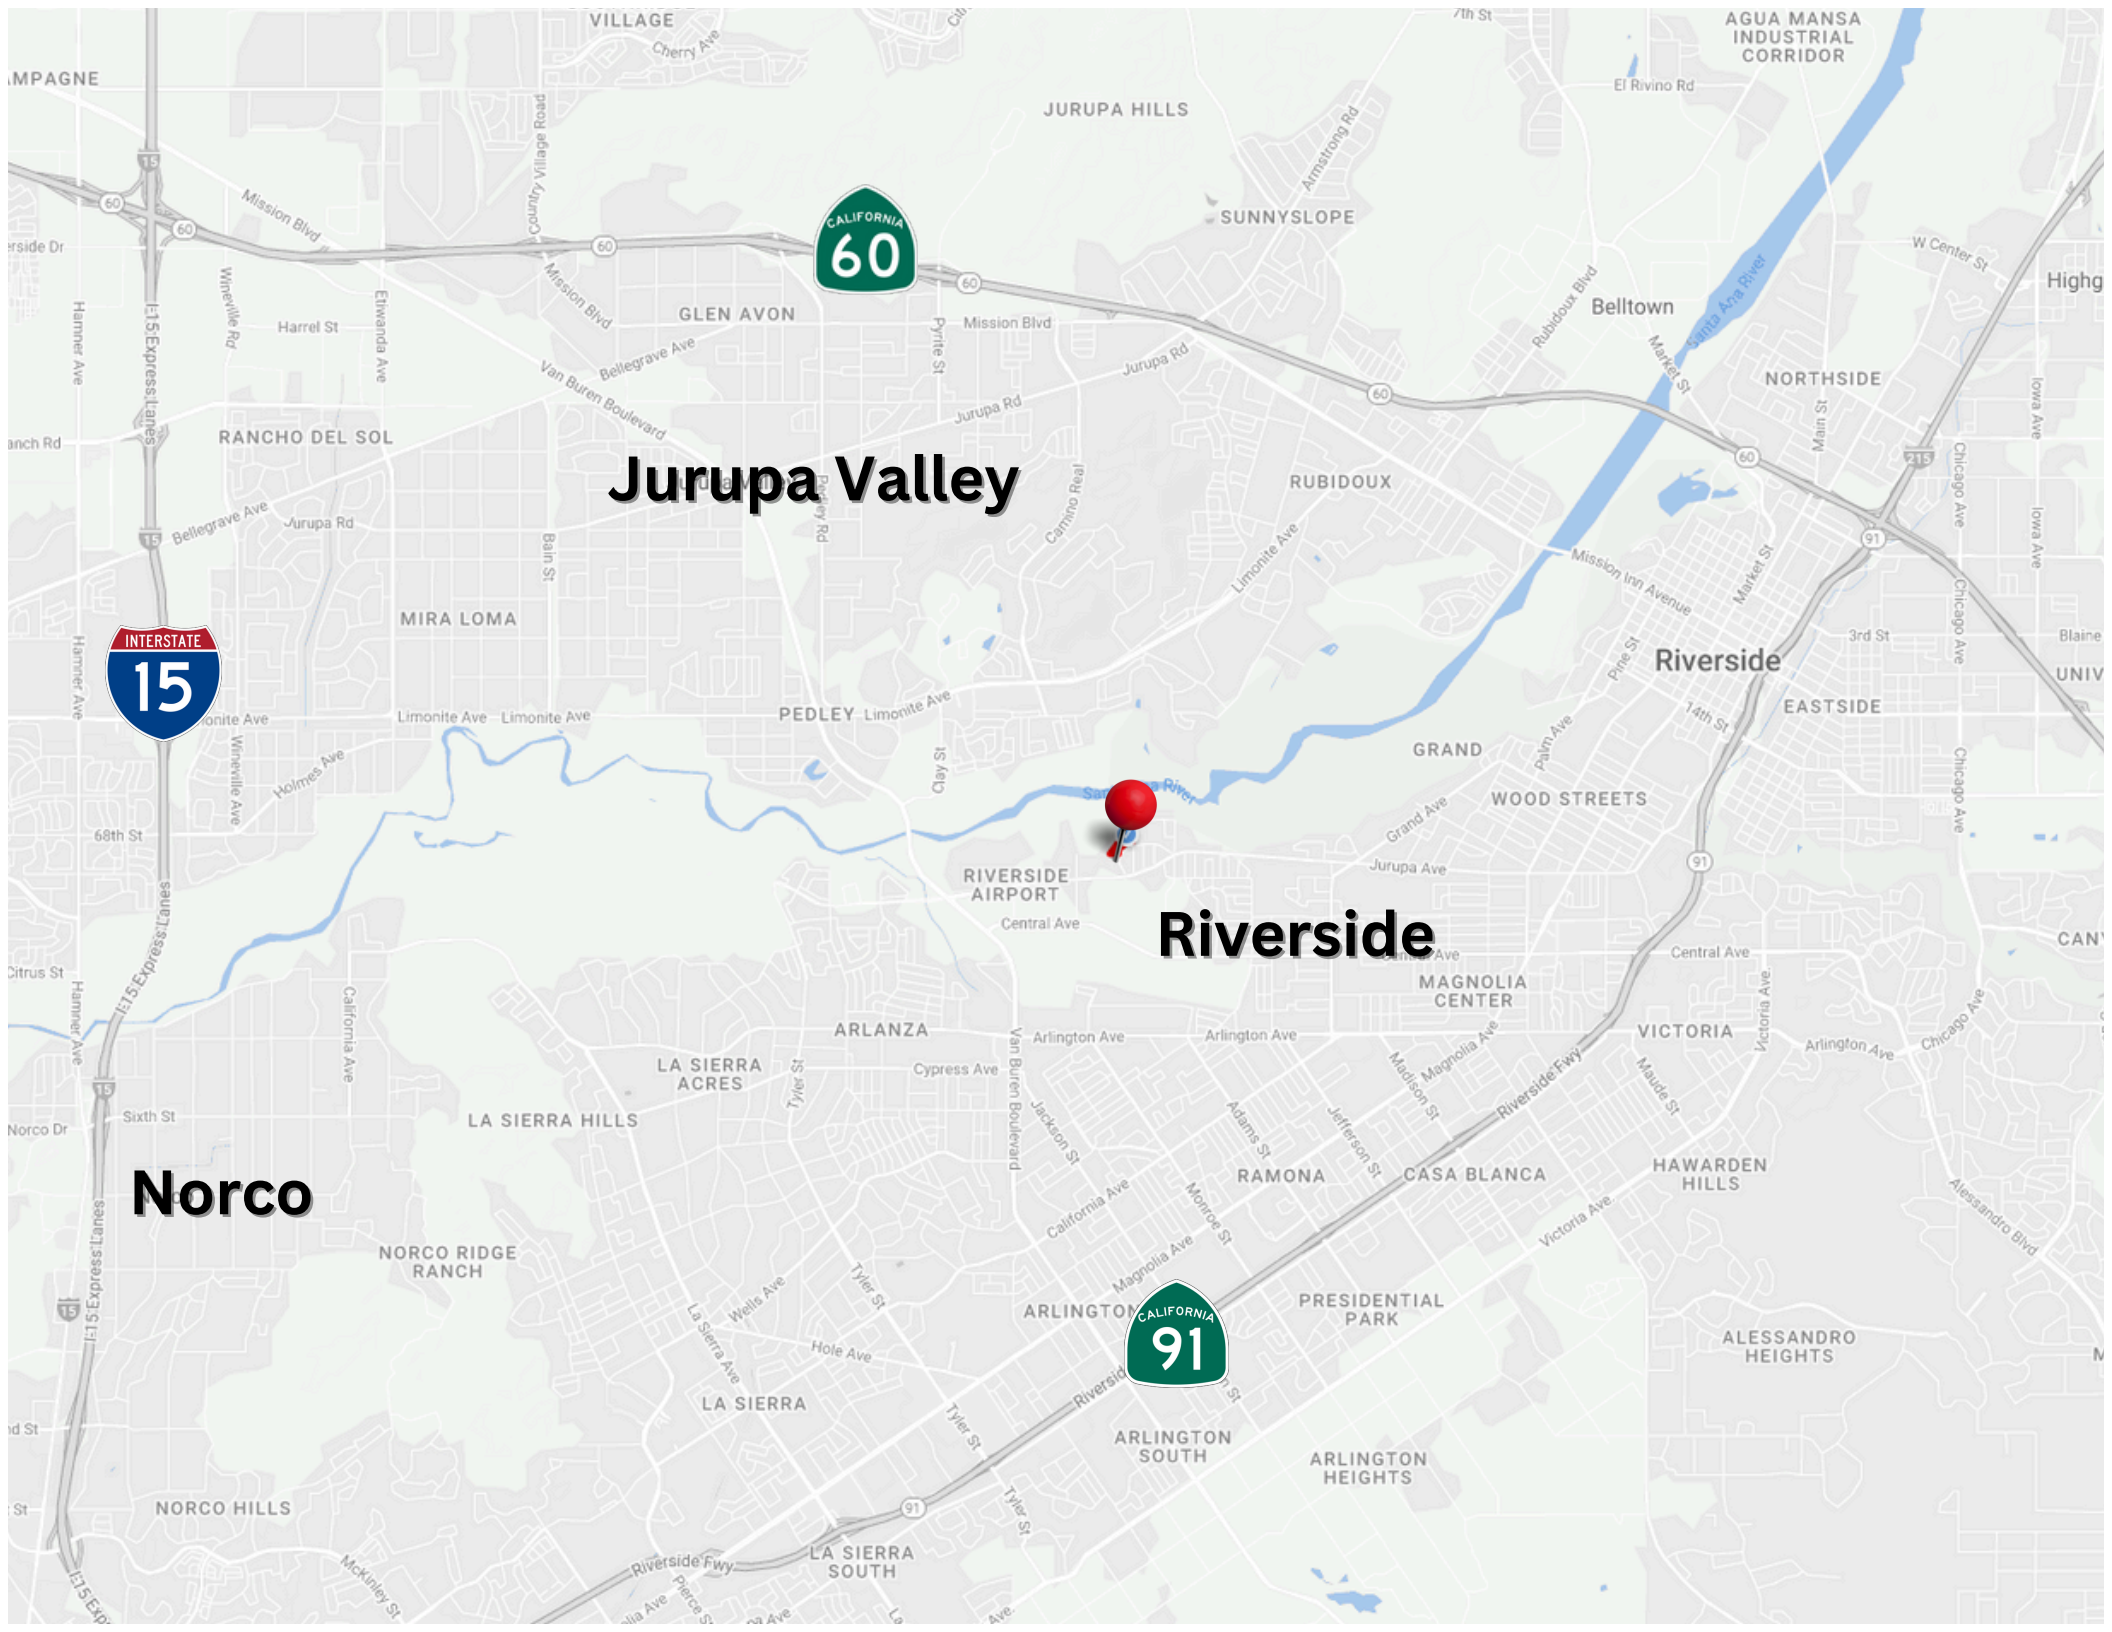

# Jurupa Valley

# Riverside

# Norco

