


**DEMO PLAN**



**LIFE SAFETY PLAN**

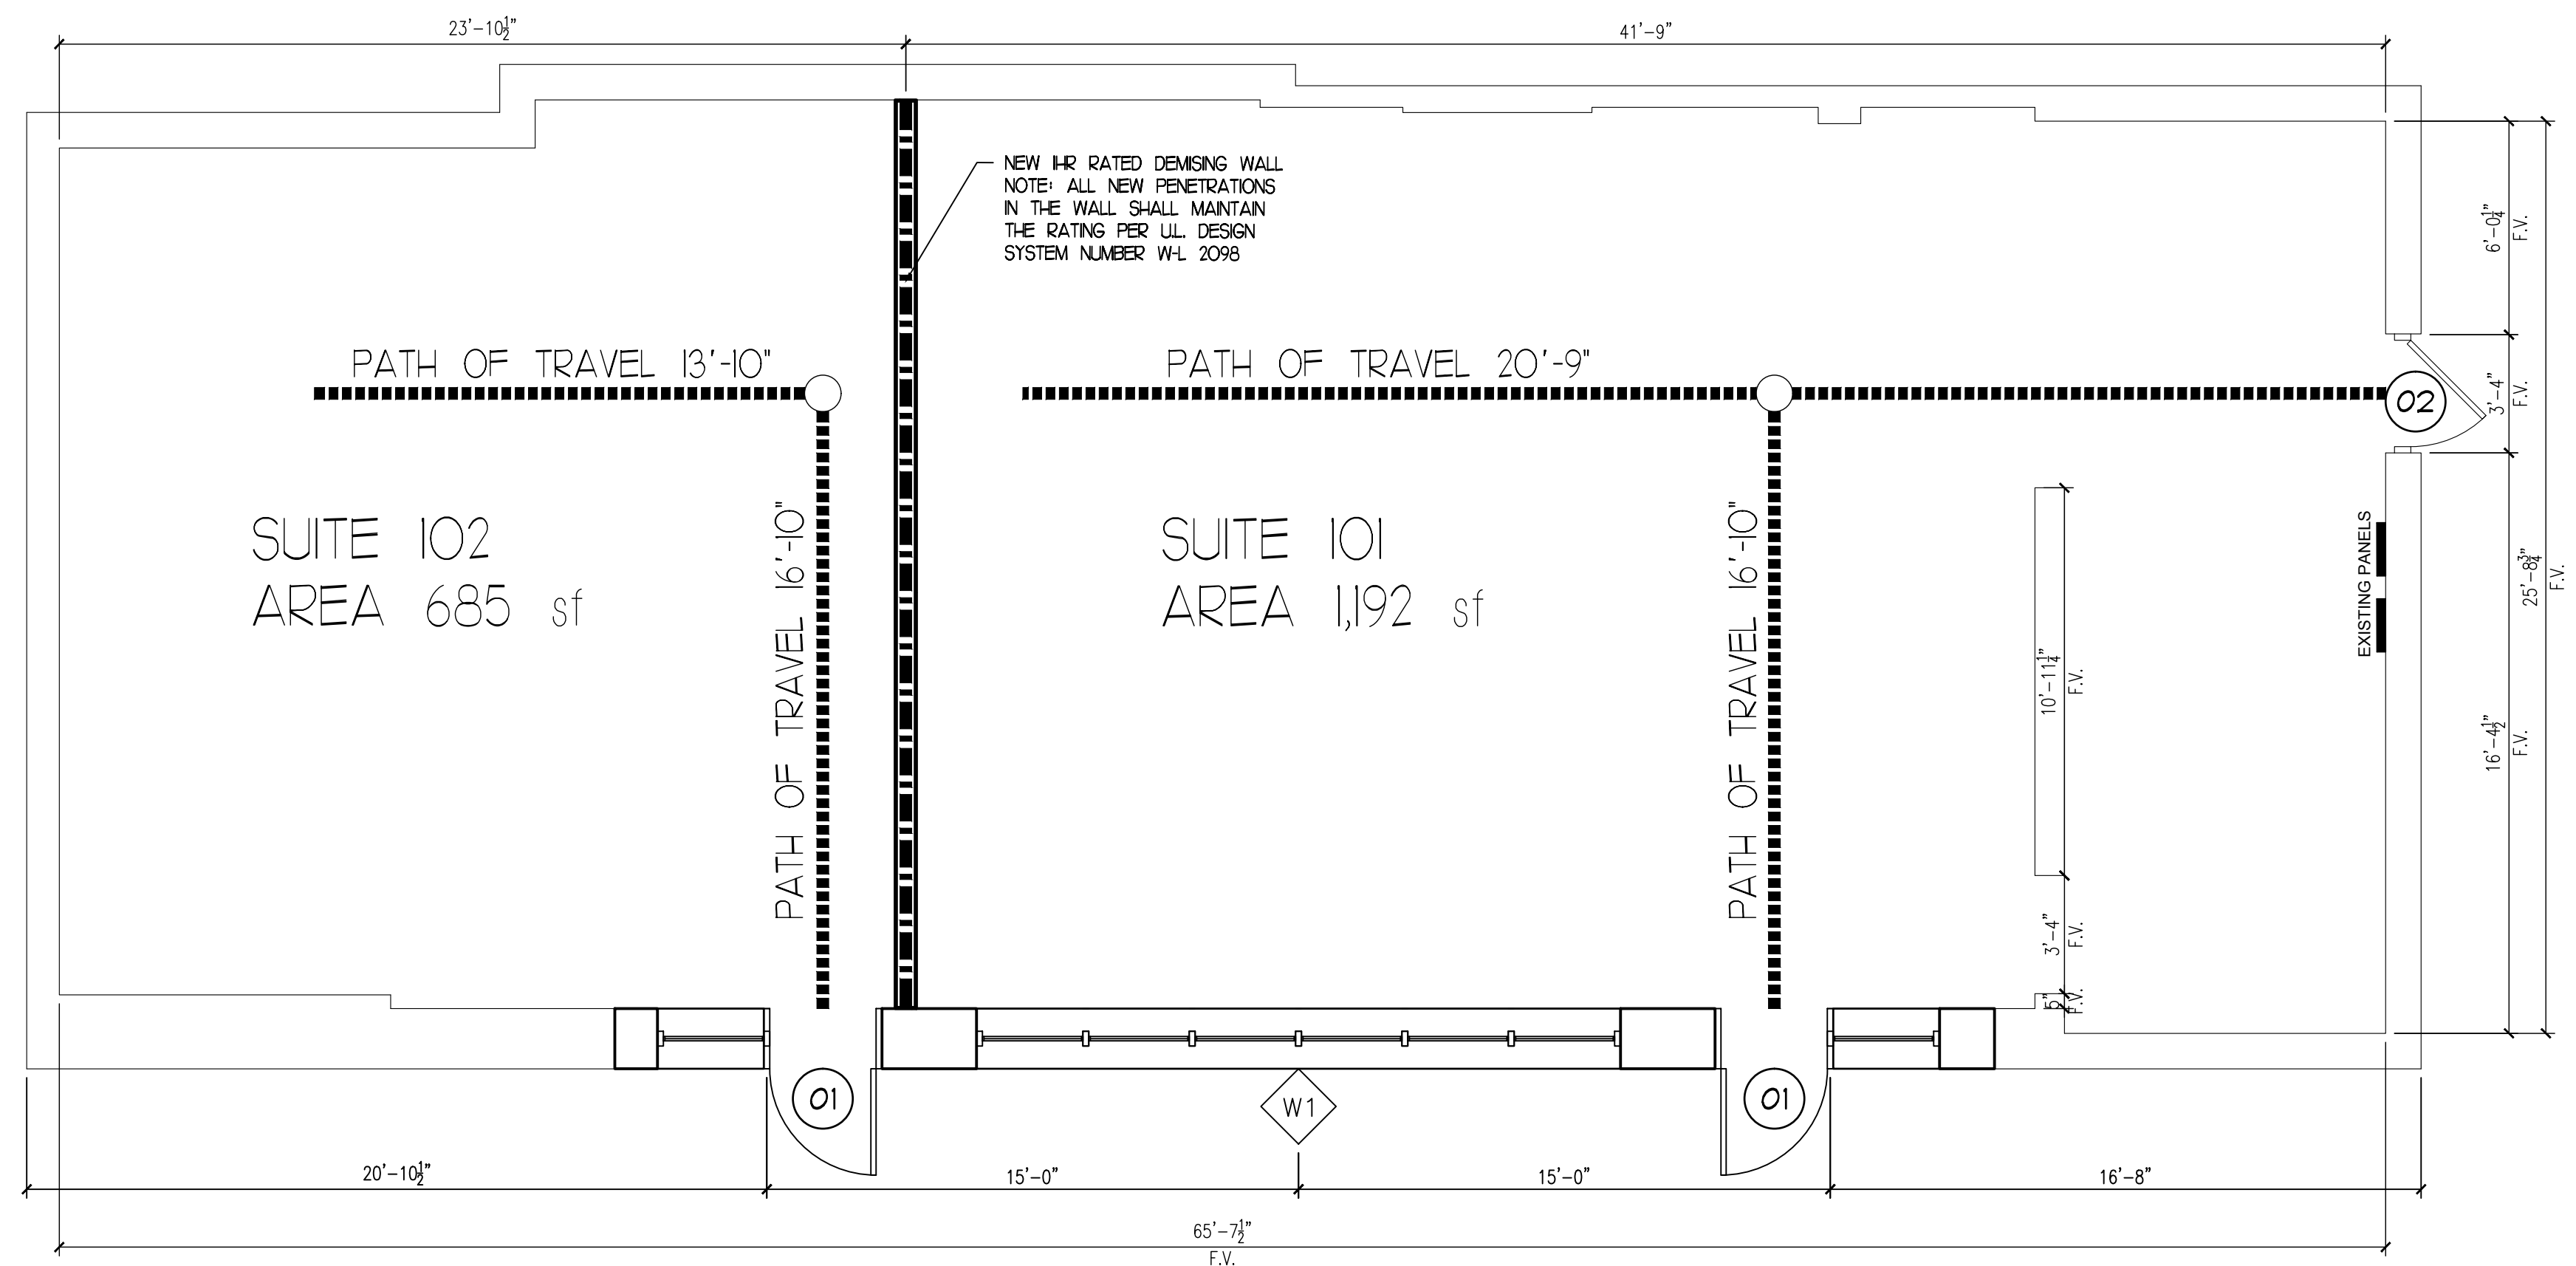

PROJECT  
**SHELL RENOVATION  
 & SUITE 102**  
 987 GREENTREE RD  
 PITTSBURGH, PA 15220

PROJECT OWNER

SHEET TITLE  
**LIFE SAFETY  
 AND DEMO  
 PLANS**

RELEASED FOR CONSTRUCTION 4/26/23  
 PRELIMINARY NOT FOR CONSTRUCTION 00/00/00

**REVISIONS**

MARK	DATE	ISSUE BY	DESCRIPTION
▲			
▲			
▲			

© COPYRIGHT 2023. ALL IDEAS, DESIGNS, DIAGRAMS, ELEVATIONS AND PLANS INDICATED OR REPRESENTED BY THIS DRAWING ARE THE PROPERTY OF RSP DESIGN STUDIO, INC. AND WERE CREATED AND DEVELOPED FOR THE SPECIFIC PROJECT AND MAY NOT BE ALTERED, CHANGED, MODIFIED, DISTRIBUTED OR USED FOR CONSTRUCTION UNLESS PROVIDED WITH A WRITTEN AGREEMENT WITH RSP DESIGN STUDIO, INC. WRITTEN DIMENSIONS ON THESE DRAWINGS SHALL HAVE PRECEDENCE OVER SCALED DIMENSIONS. CONTRACTORS SHALL VERIFY AND BE RESPONSIBLE FOR ALL DIMENSIONS AND FIELD CONDITIONS ON THE JOB AND NOTIFY THE ARCHITECT OF ANY DISCREPANCIES.

SHEET  
**AS-100**  
 JOB NUMBER  
**2022-53.57.01**