

FLOOR PLAN

SUITE 118
±8,235 SF

Note: Furniture does not exist.



**CLICK FOR
VIRTUAL TOUR**


NORTH
NOT TO SCALE



SUITE 118 — ±2,793 TO ±8,235 SF


“Medical Conceptual Demised” Plan

±2,793 SF

±5,442 SF



CLICK FOR
VIRTUAL TOUR

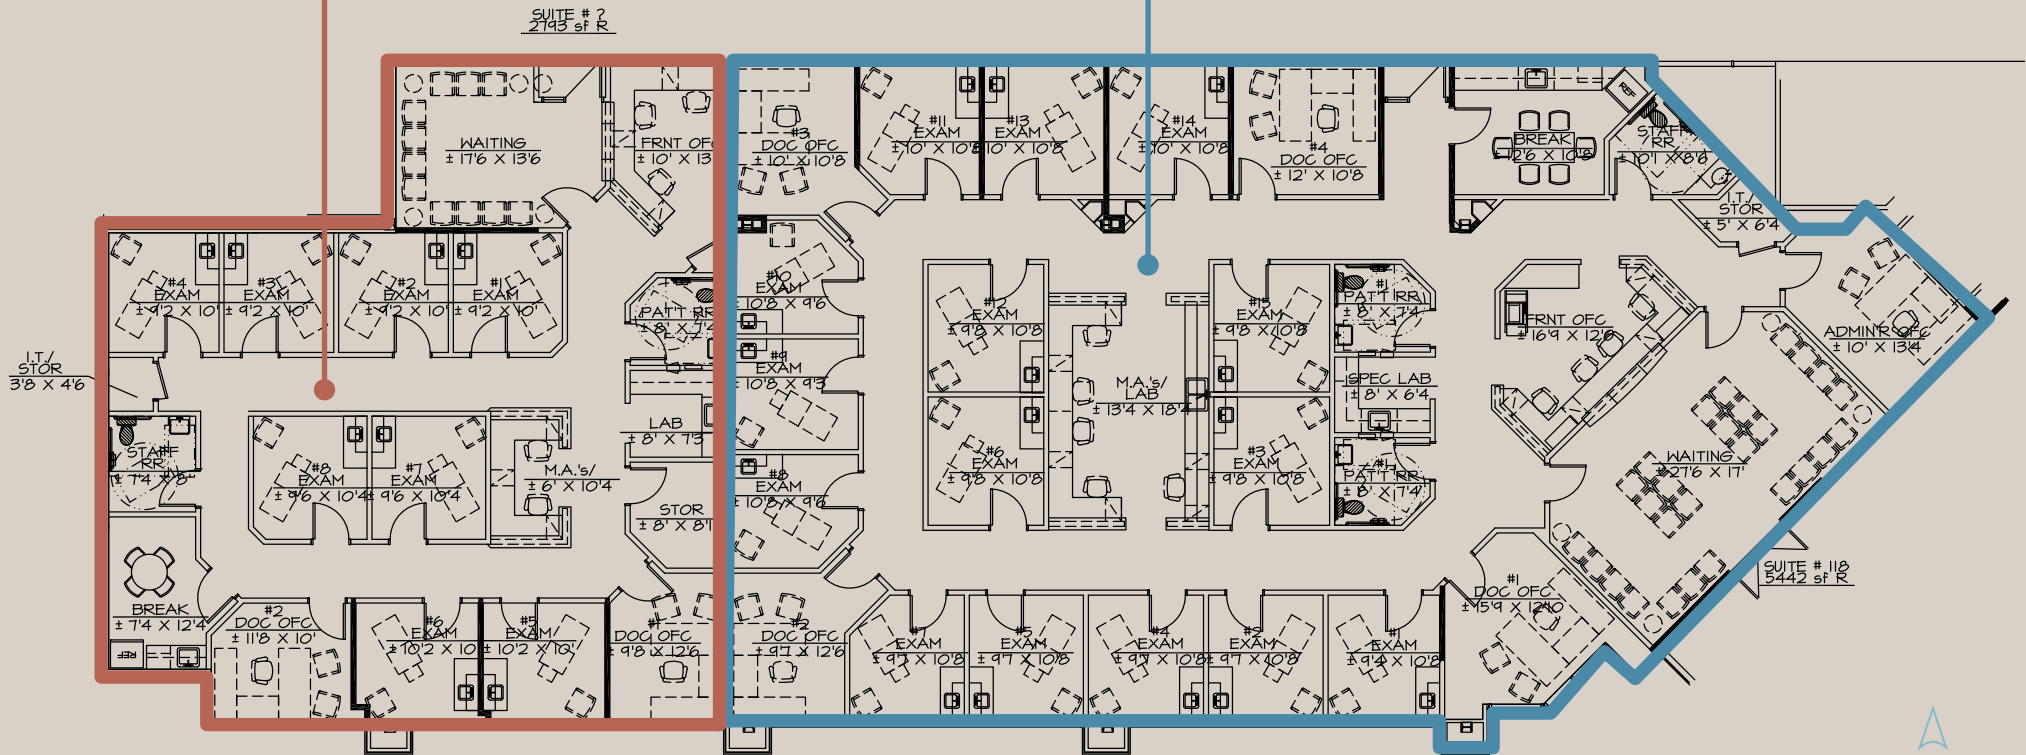

NORTH
NOT TO SCALE



MESA
CORPORATE CENTER

SUITE 118 — ±2,793 TO ±8,235 SF


"Office Conceptual Demised" Plan



CLICK FOR
VIRTUAL TOUR

±2,793 SF

±5,442 SF

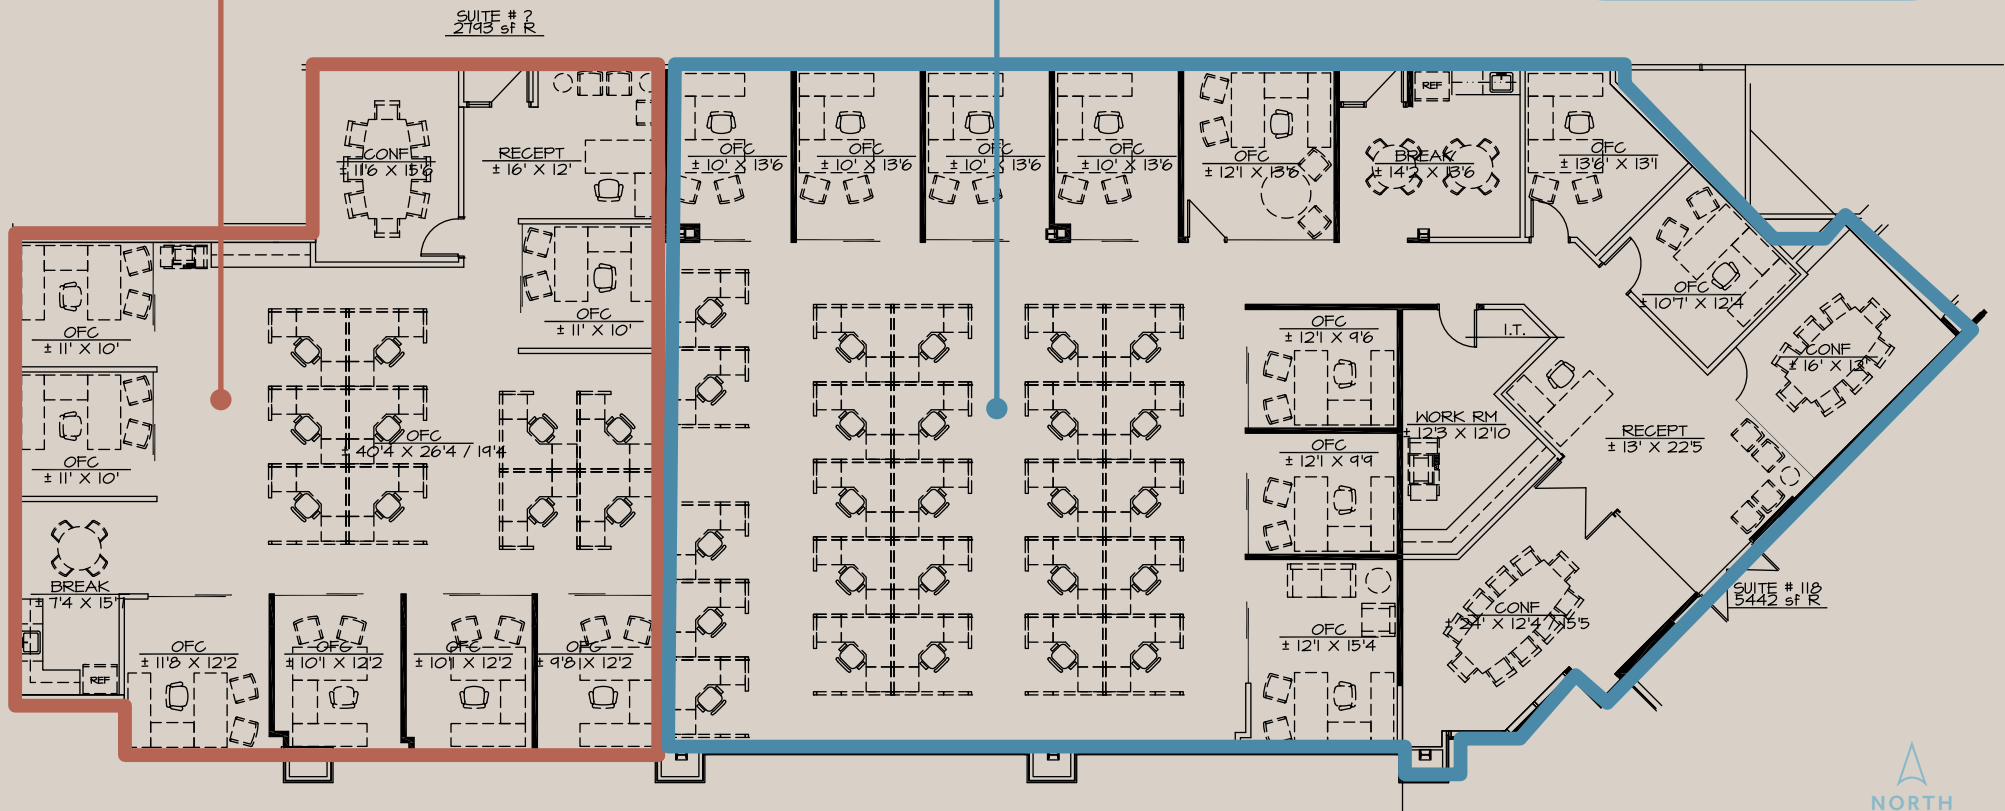

NORTH
NOT TO SCALE



MESA
CORPORATE CENTER

FLOOR PLAN

SUITE 131
±13,386 SF

Note: Furniture does not exist.



**CLICK FOR
VIRTUAL TOUR**



FLOOR PLAN

SUITE 235
±2,628 SF

Note: Furniture does not exist.



**CLICK FOR
VIRTUAL TOUR**


NORTH
NOT TO SCALE

