



**01 BUILDING E: PLAN**  
SCALE: 3/32" = 1'-0"

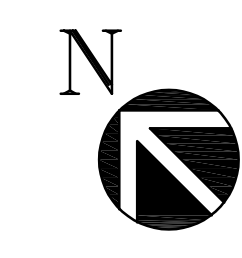

**KEYNOTES:**  
 1 KNOCKOUT PANEL  
 2 EXTERIOR ROOF LADDER & CAGE

**NOTE:**  
 INTERIOR TENANT PLANS ARE SHOWN FOR DIAGRAMMATIC PURPOSES ONLY.  
 INTERIOR DEMISING WALLS, RESTROOMS, VESTIBULES, BREAK ROOM/TOP SINKS ARE SHOWN FOR DIAGRAMMATIC PURPOSES ONLY.

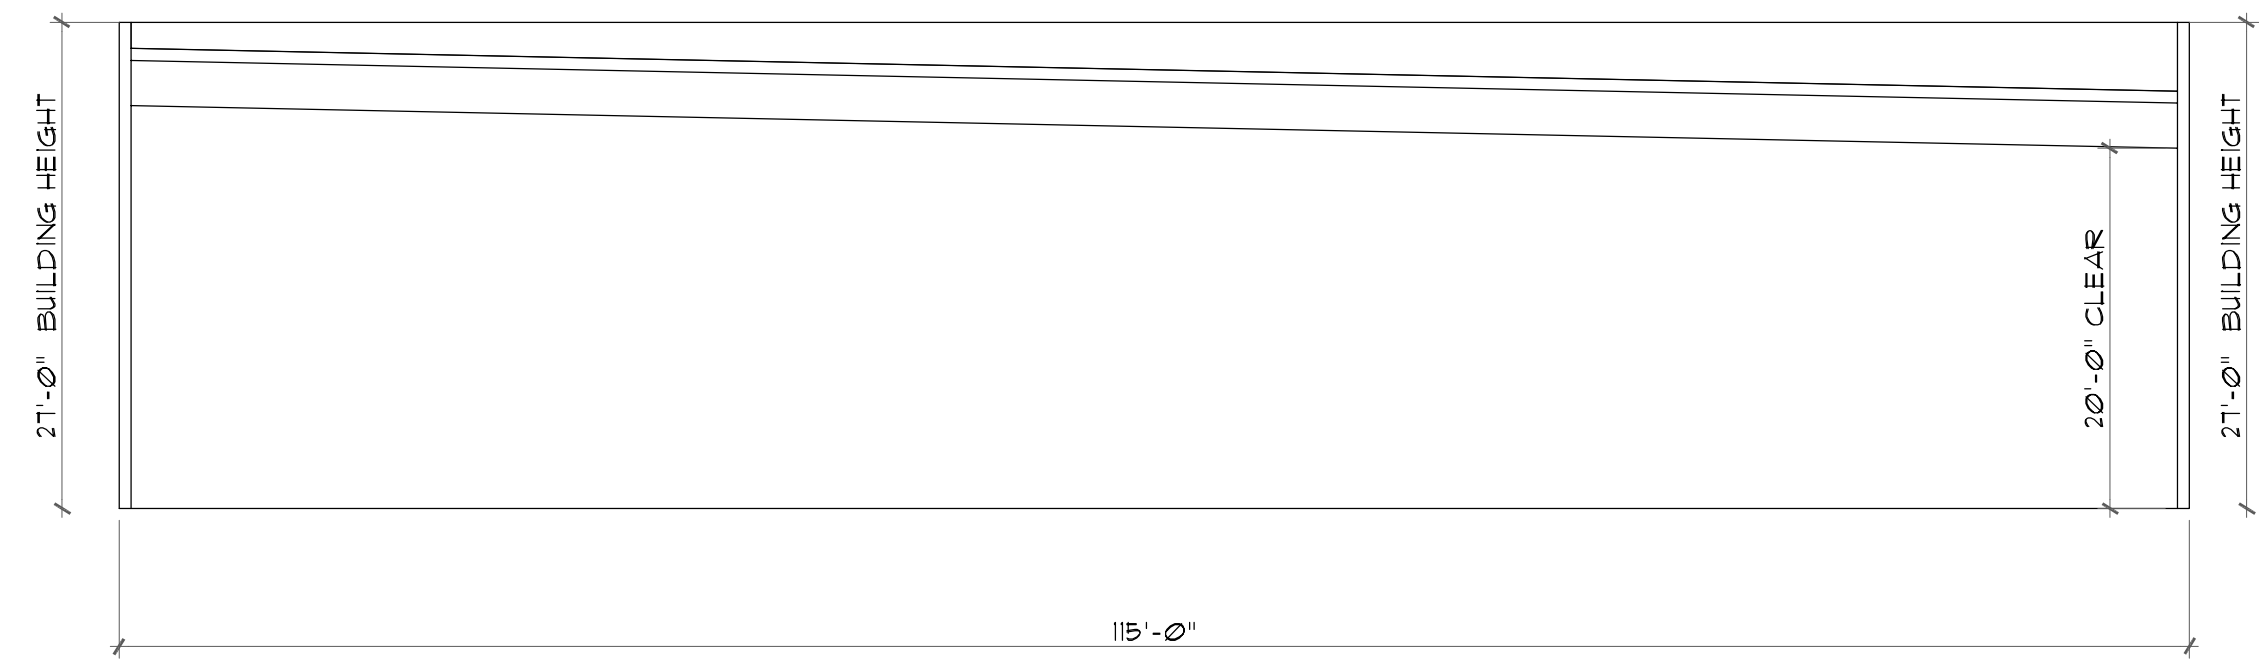

**02 BUILDING E: CLEAN HEIGHT (INTERIOR)**  
SCALE: 3/32" = 1'-0"

		90 East Halsey Road, Suite 201 • Parsippany, New Jersey 07054 • (973) 884-7400							
COPYRIGHT © 2007 THE DIETZ PARTNERSHIP. THESE DRAWINGS OR PARTS THEREOF MAY NOT BE REPRODUCED, IN ANY FORM, BY ANY MEANS, FOR ANY PURPOSE, WITHOUT WRITTEN CONSENT FROM THE DIETZ PARTNERSHIP.		<b>PROPOSED FLEX WAREHOUSE:</b> <b>BUILDING E</b> WAYSIDE CROSSING WEST BLOCK: 109.04 LOT:4 101 STAVBRO LANE TINTON FALLS, NEW JERSEY							
DESIGNED BY: CPD DRAWN BY: XXX CHECKED BY: CPD APPROVED BY: CPD		<b>ISSUE LOG</b> <table border="1"> <thead> <tr> <th>NO.</th> <th>DATE</th> <th>DESCRIPTION</th> </tr> </thead> <tbody> <tr> <td>1</td> <td>10-09-24</td> <td>ISSUED FOR MARKETING</td> </tr> </tbody> </table>		NO.	DATE	DESCRIPTION	1	10-09-24	ISSUED FOR MARKETING
NO.	DATE	DESCRIPTION							
1	10-09-24	ISSUED FOR MARKETING							
SCALE: AS NOTED DATE:		DRAWING TITLE: PLAN SHEET NO.: <b>A3.1</b> JOB NUMBER: 23-010							
CHARLES P. DIETZ ARCHITECT REGISTRATION NO. 1066		DATE: _____ SIGNED: _____							