



**Price
Reduced!**



For Lease: Warehouse Space

5221 Central Avenue, Unit A-02, Richmond, CA

- Roll-up Door
- High Ceiling
- 15 +/- ft. Clear Height
- Restroom
- Close to Interstate 580 & Berkeley

Offering Summary

Available Sq Ft:	3,520 +/- sf
Initial Base Rent:	\$1.75 \$1.40 psf
Lease Type:	Ind. Gross
CAM Charge:	\$0.15 psf
Lease Term:	1 - 2 Years
Available:	Now

Contact:

Mark Cooper
 (415) 608-1036
mark@hlcre.com
 Lic#: 01814831



Bob Knez
 (415) 446-4220
bob@hlcre.com
 Lic#: 00640535



HL Commercial Real Estate
 70 Mitchell Blvd., Suite 202
 San Rafael, CA 94903
www.hlcre.com

For Lease: Warehouse Space

5221 Central Avenue, Unit A-02, Richmond, CA 94804

Building/Space Description:

This warehouse space has a roll-up door, 15 +/- foot clear height and new paint. There is a shared restroom. Parking is abundant with 80 shared parking spaces.

Location Description:

This property is located on Central Avenue close to Costco and other retail and restaurant services. Easy access to Interstate 580 and Hwy. 101 with Berkeley 10 minutes and Marin 15 minutes over the Richmond Bridge.

Space Information/Features:

Total Available Square Feet:	3,520 +/- sq. ft. (the owner building plans is source)
Ceiling Clear Height:	15 +/- Feet
Power Available at Sub-Panel:	Yes, TBD
Parking:	80 unreserved parking spaces
Number of Roll-up Doors:	1
Skylights:	No
Warehouse Ceiling Insulated:	No
Load Factor:	1.02%

Building Information/Features:

Total Building A Square Feet:	33,958 +/- sq. ft.
Year Constructed:	1979 +/-
Zoning:	CR (Commercial Regional)
Fire Sprinklers:	No
Heating & Air Conditioning:	No
Flood Zone Designation:	Zone A (An Area Inundated by 100-year flooding)
This land covered by the floodwaters of the base flood is the Special Flood Hazard Area (SFHA) on the NFIP maps. The SFHA is the area where the NFIP's floodplain management regulations must be enforced and the area where the mandatory purchase of flood insurance for building owners applies. Tenants should strongly consider purchasing flood insurance.	

Lease Information:

Minimum Lease Term:	1 - 2 Years
Initial Base Rent:	\$1.40 psf (\$4,928/mo.)
Base Rent Increases:	3% per annum
Lease Type:	Industrial Gross
Tenant Expenses:	Garbage, interior maintenance, gas and electricity. Plus: CAM \$0.15 psf (\$528/mo. for water) Incr. 5% annually

Contact:



Mark Cooper
(415) 608-1036
mark@hlcre.com
Lic#: 01814831



Bob Knez
(415) 446-4220
bob@hlcre.com
Lic#: 00640535

HL Commercial Real Estate
70 Mitchell Blvd., Suite 202
San Rafael, CA 94903
www.hlcre.com

For Lease: Warehouse Space

5221 Central Avenue, Unit A-02, Richmond, CA 94804



For Lease: Warehouse Space


5221 Central Avenue, Unit A-02, Richmond, CA 94804



[Click here to View in Google Maps](#)

For Lease: Warehouse Space


5221 Central Avenue, Unit A-02, Richmond, CA 94804

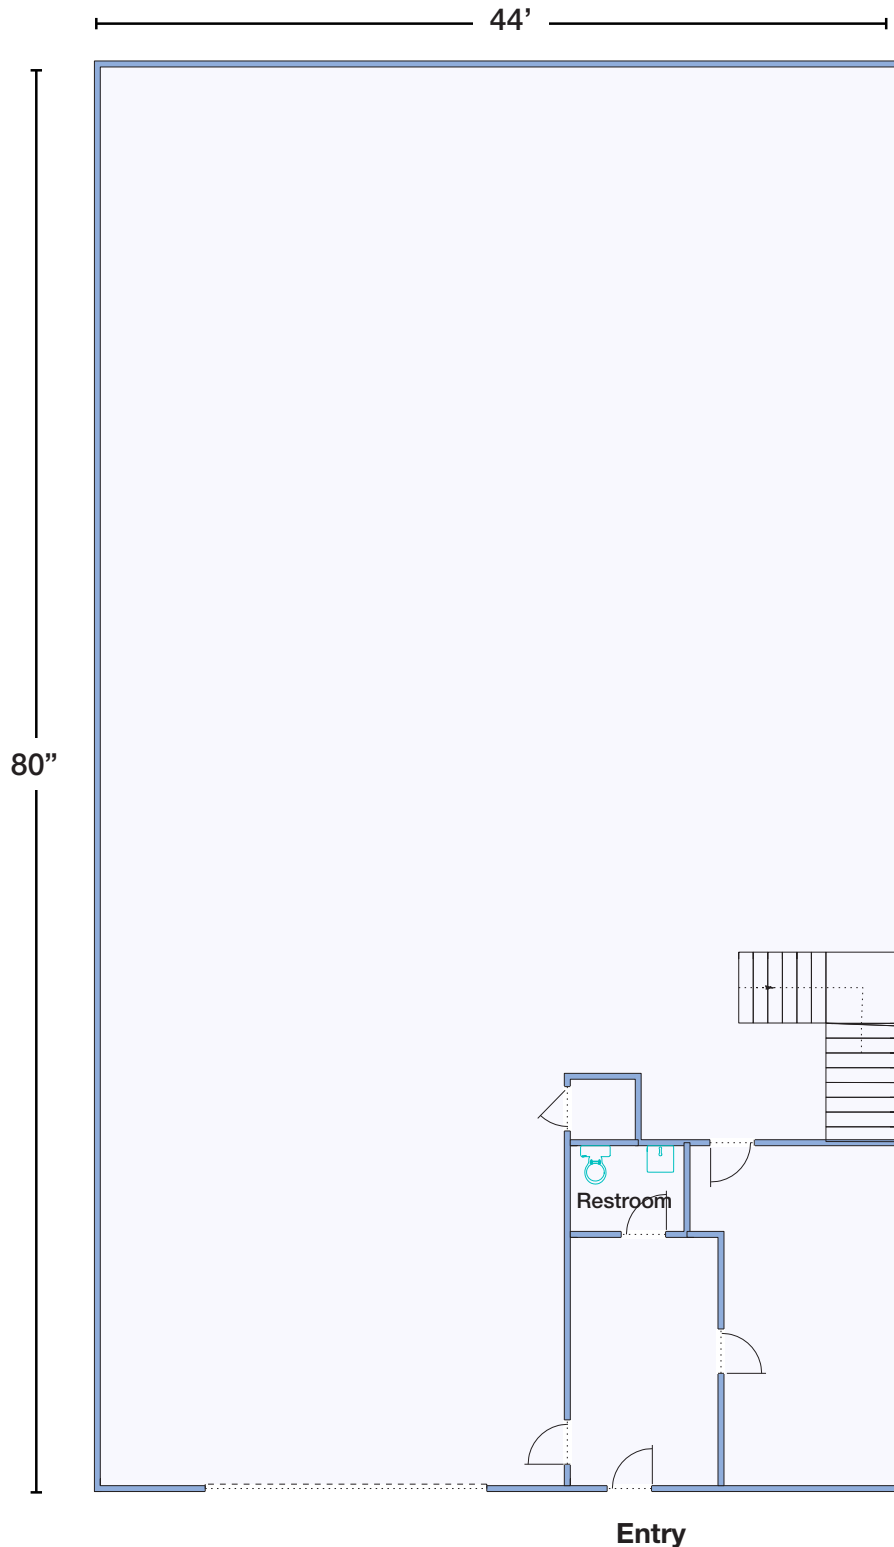

Measurements are Approximate
Floor Plan Not to Scale

For Lease: Warehouse Space

5221 Central Avenue, Unit A-02, Richmond, CA 94804

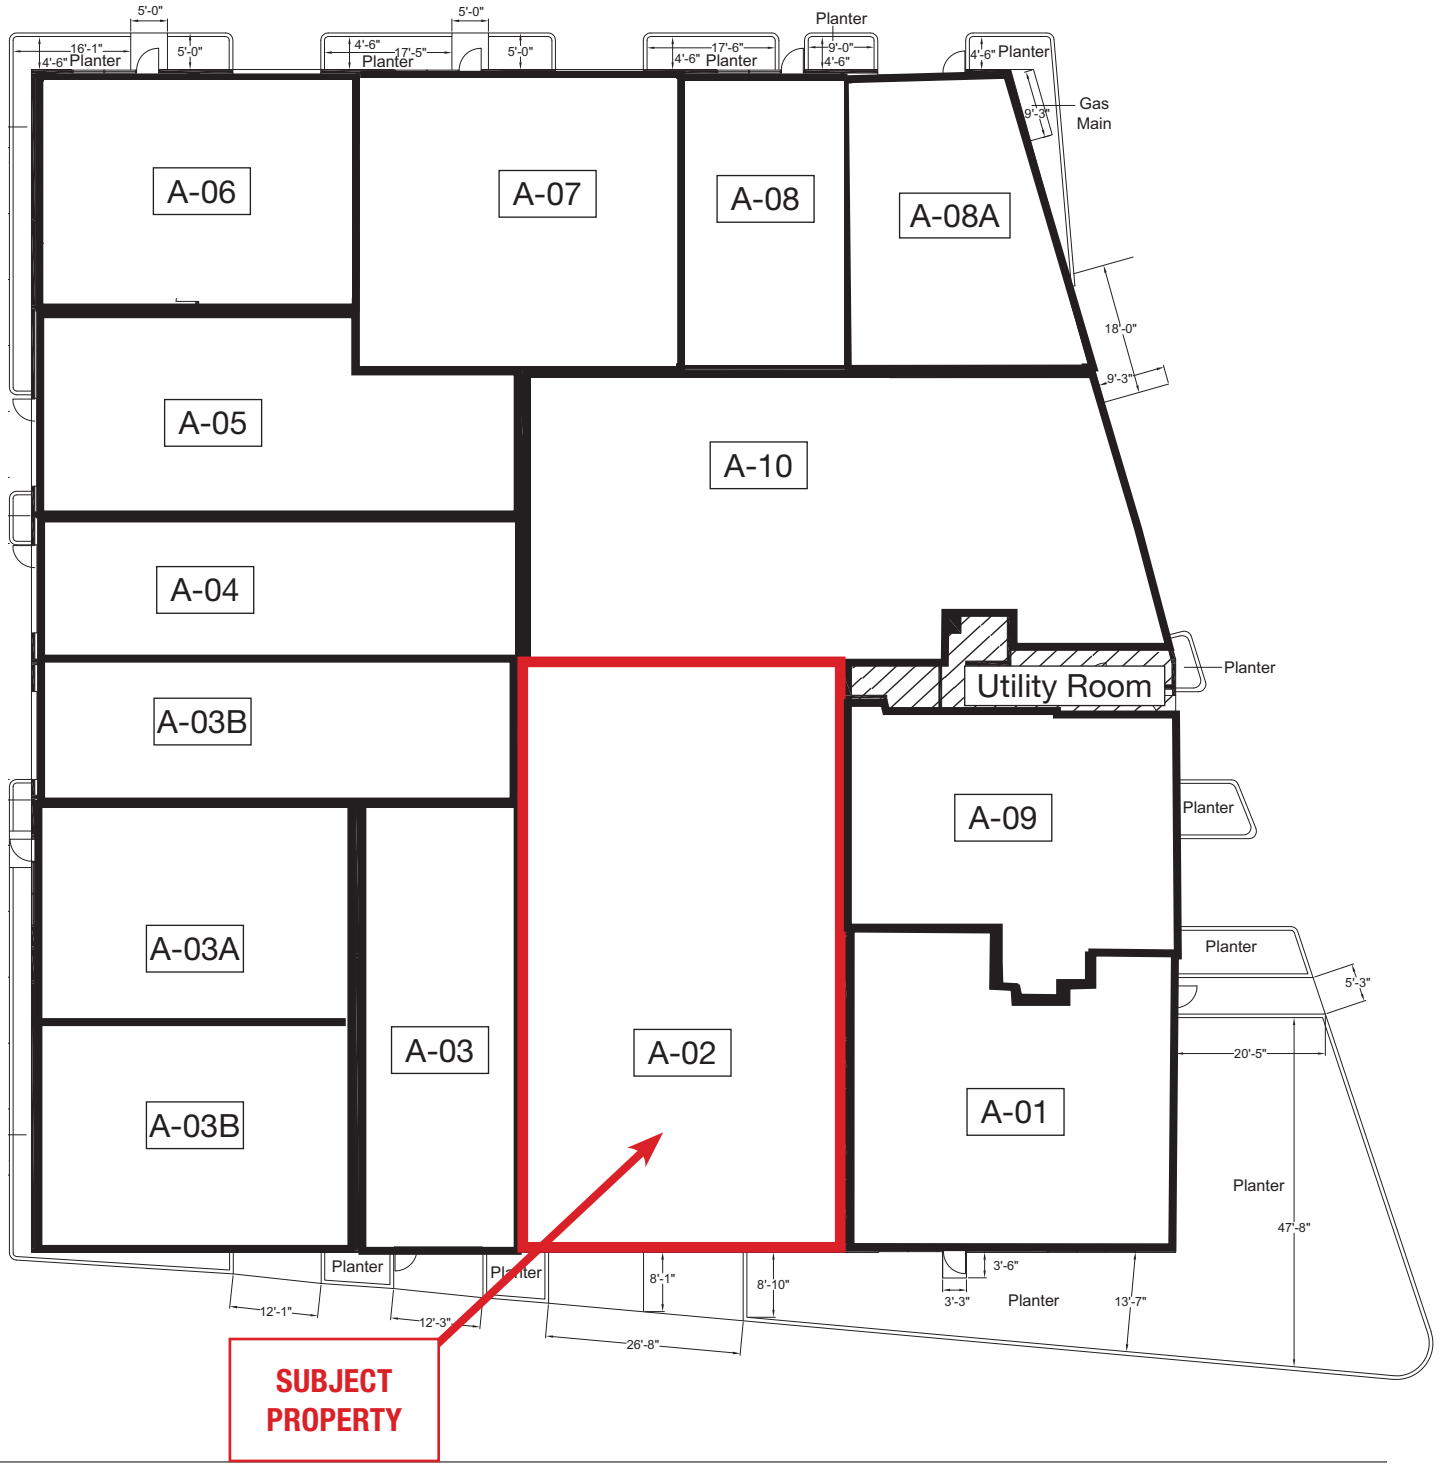

Central Ave