



RETAIL TO LET

## 28 BRIGHTON MARINA VILLAGE

Brighton, BN2 5WA

LARGE CLASS E UNIT TO LET TO LET IN BRIGHTON  
MARINA

8,213 SQ FT

**Eightfold**  
property

Tel: 01273 672 999  
Website: [www.eightfold.agency](http://www.eightfold.agency)

# Summary

<b>Available Size</b>	8,213 sq ft
<b>Rent</b>	£82,000 per annum Inclusive of service charge, exclusive of rates VAT, & all other outgoings.
<b>Rates Payable</b>	£27,694.50 per annum New rateable value as of 1st April 2023.
<b>Rateable Value</b>	£55,500
<b>Service Charge</b>	The estimated cost for the year ending December 2023 is £47,880.80. This is subject to change.
<b>VAT</b>	Applicable
<b>Legal Fees</b>	Each party to bear their own costs
<b>EPC Rating</b>	C (67)

## Accommodation

The accommodation comprises of the following

Name	sq ft	sq m
Ground - Floor Area	8,213	763.01
<b>Total</b>	<b>8,213</b>	<b>763.01</b>

## Description

The property comprises a large ground floor unit with good ceiling height that widens to the rear. Whilst previously a retail unit the property lends itself to a variety of uses within the new class E planning consent.

## Location


The property is situated on the northern side of Brighton Marina below the Cliff edge overlooking Marina Square and the waterside where many boats berth. Brighton Marina is located just a short distance to the East of Brighton city centre access via the A259 coastal Rd. Several bus routes service the Marina with other transport links including The Volks railway as well as an excellent cycle route along the coast. With over 1500 spaces For the benefit of customers to occupiers such as the recently refurbished 8 screen Cineworld Cinema, Hollywood Bowl bowling alley, David Lloyd Gym and Rendezvous Casino in addition to a number of great local occupiers including the laughing dog cafe and gift store, Globalls glow in the dark golf, Brighton Marina Studios and Bella Napoli Italian restaurant.

## Terms

Available by way of a new effective full repairing & insuring lease for a term to be agreed. The lease will be outside of the Landlord & Tenant Act 1954 sections 24-28 part II

## Planning

We understand that the property benefits from new Use Class E (Use Classes Order 2020) which was introduced on the 1st of September to cover commercial, business and service uses. Use Class E encompasses A1, A2, A3, B1 and some D1 and D2 uses under the former Use Class Order. Interested parties should make their own planning enquiries and satisfy themselves in this regard.

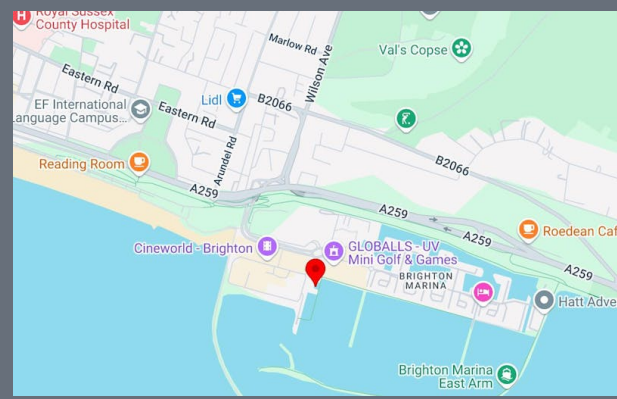

## Get in touch

**Max Pollock**

01273 672999 | 07764 794936  
max@eightfold.agency

**James Hawley**

01273 672999 | 07935 901 877  
james@eightfold.agency

**Alex Gardner**

01273 672999 | 07511 017289  
alex@eightfold.agency

## Eightfold Property

The above information contained within this email is sent subject to contract. These particulars are for general information only and do not constitute any part of an offer or contract. All statements contained therein are made without responsibility on the part of the vendors or lessors and are not to be relied upon as statement or representation of fact. Intending purchasers or lessees must satisfy themselves, by inspection, or otherwise, as to the correctness of each of the statements of dimensions contained in these particulars. Generated on 07/01/2026



# Energy performance certificate (EPC)

28 Waterfront Brighton Marina Village BRIGHTON BN2 5WA	Energy rating <h2 style="text-align: center;">C</h2>	Valid until: <b>11 October 2028</b> Certificate number: <b>0595-0706-0230-8590-6803</b>
---	---	--

Property type A1/A2 Retail and Financial/Professional services

Total floor area 728 square metres

## Rules on letting this property


Properties can be let if they have an energy rating from A+ to E.

If a property has an energy rating of F or G, the landlord cannot grant a tenancy to new or existing tenants, unless an exemption has been registered.

From 1 April 2023, landlords will not be allowed to continue letting a non-domestic property on an existing lease if that property has an energy rating of F or G.

## Energy efficiency rating for this property

This property's current energy rating is C.

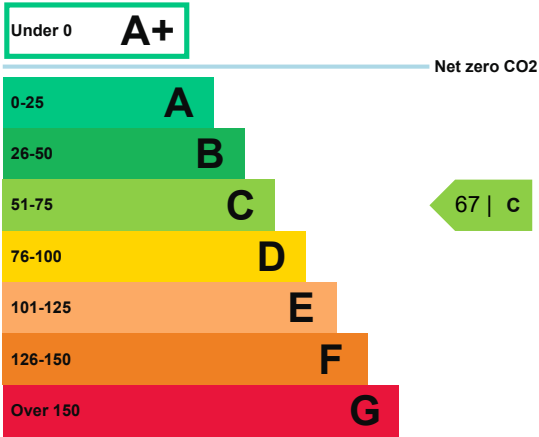

Properties are also given a score. The larger the number, the more carbon dioxide (CO2) your property is likely to emit.

## How this property compares to others

Properties similar to this one could have ratings:

If newly built 32 | B

If typical of the existing stock 95 | D

Properties are given a rating from A+ (most efficient) to G (least efficient).

## Breakdown of this property's energy performance

Main heating fuel	Natural Gas
Building environment	Air Conditioning
Assessment level	4
Building emission rate (kgCO <sub>2</sub> /m <sup>2</sup> per year)	92.36
Primary energy use (kWh/m <sup>2</sup> per year)	546

## Recommendation report

Guidance on improving the energy performance of this property can be found in the [recommendation report \(/energy-certificate/9000-6955-0408-6820-7054\)](#).

## Contacting the assessor and accreditation scheme

This EPC was created by a qualified energy assessor.

If you are unhappy about your property's energy assessment or certificate, you can complain to the assessor directly.

If you are still unhappy after contacting the assessor, you should contact the assessor's accreditation scheme.

Accreditation schemes are appointed by the government to ensure that assessors are qualified to carry out EPC assessments.

### Assessor contact details

Assessor's name	Ashton Kaziboni
Telephone	01327 811166
Email	<a href="mailto:ashton.kaziboni@4see.co.uk">ashton.kaziboni@4see.co.uk</a>

### Accreditation scheme contact details

Accreditation scheme	Stroma Certification Ltd
Assessor ID	STRO031242
Telephone	0330 124 9660
Email	<a href="mailto:certification@stroma.com">certification@stroma.com</a>



### Assessment details

Employer	4see Ltd
Employer address	Henge Barn Pury Hill Business Park Alderton Road
Assessor's declaration	The assessor is not related to the owner of the property.
Date of assessment	8 October 2018
Date of certificate	12 October 2018

---

# Unit 28, Marina Square, Brighton Marina Floor Plan - Existing

1:100 at A2

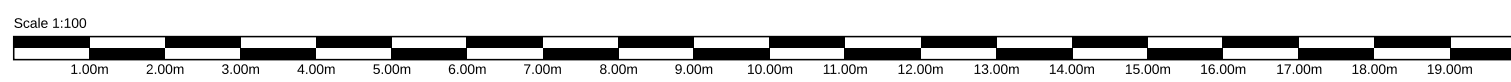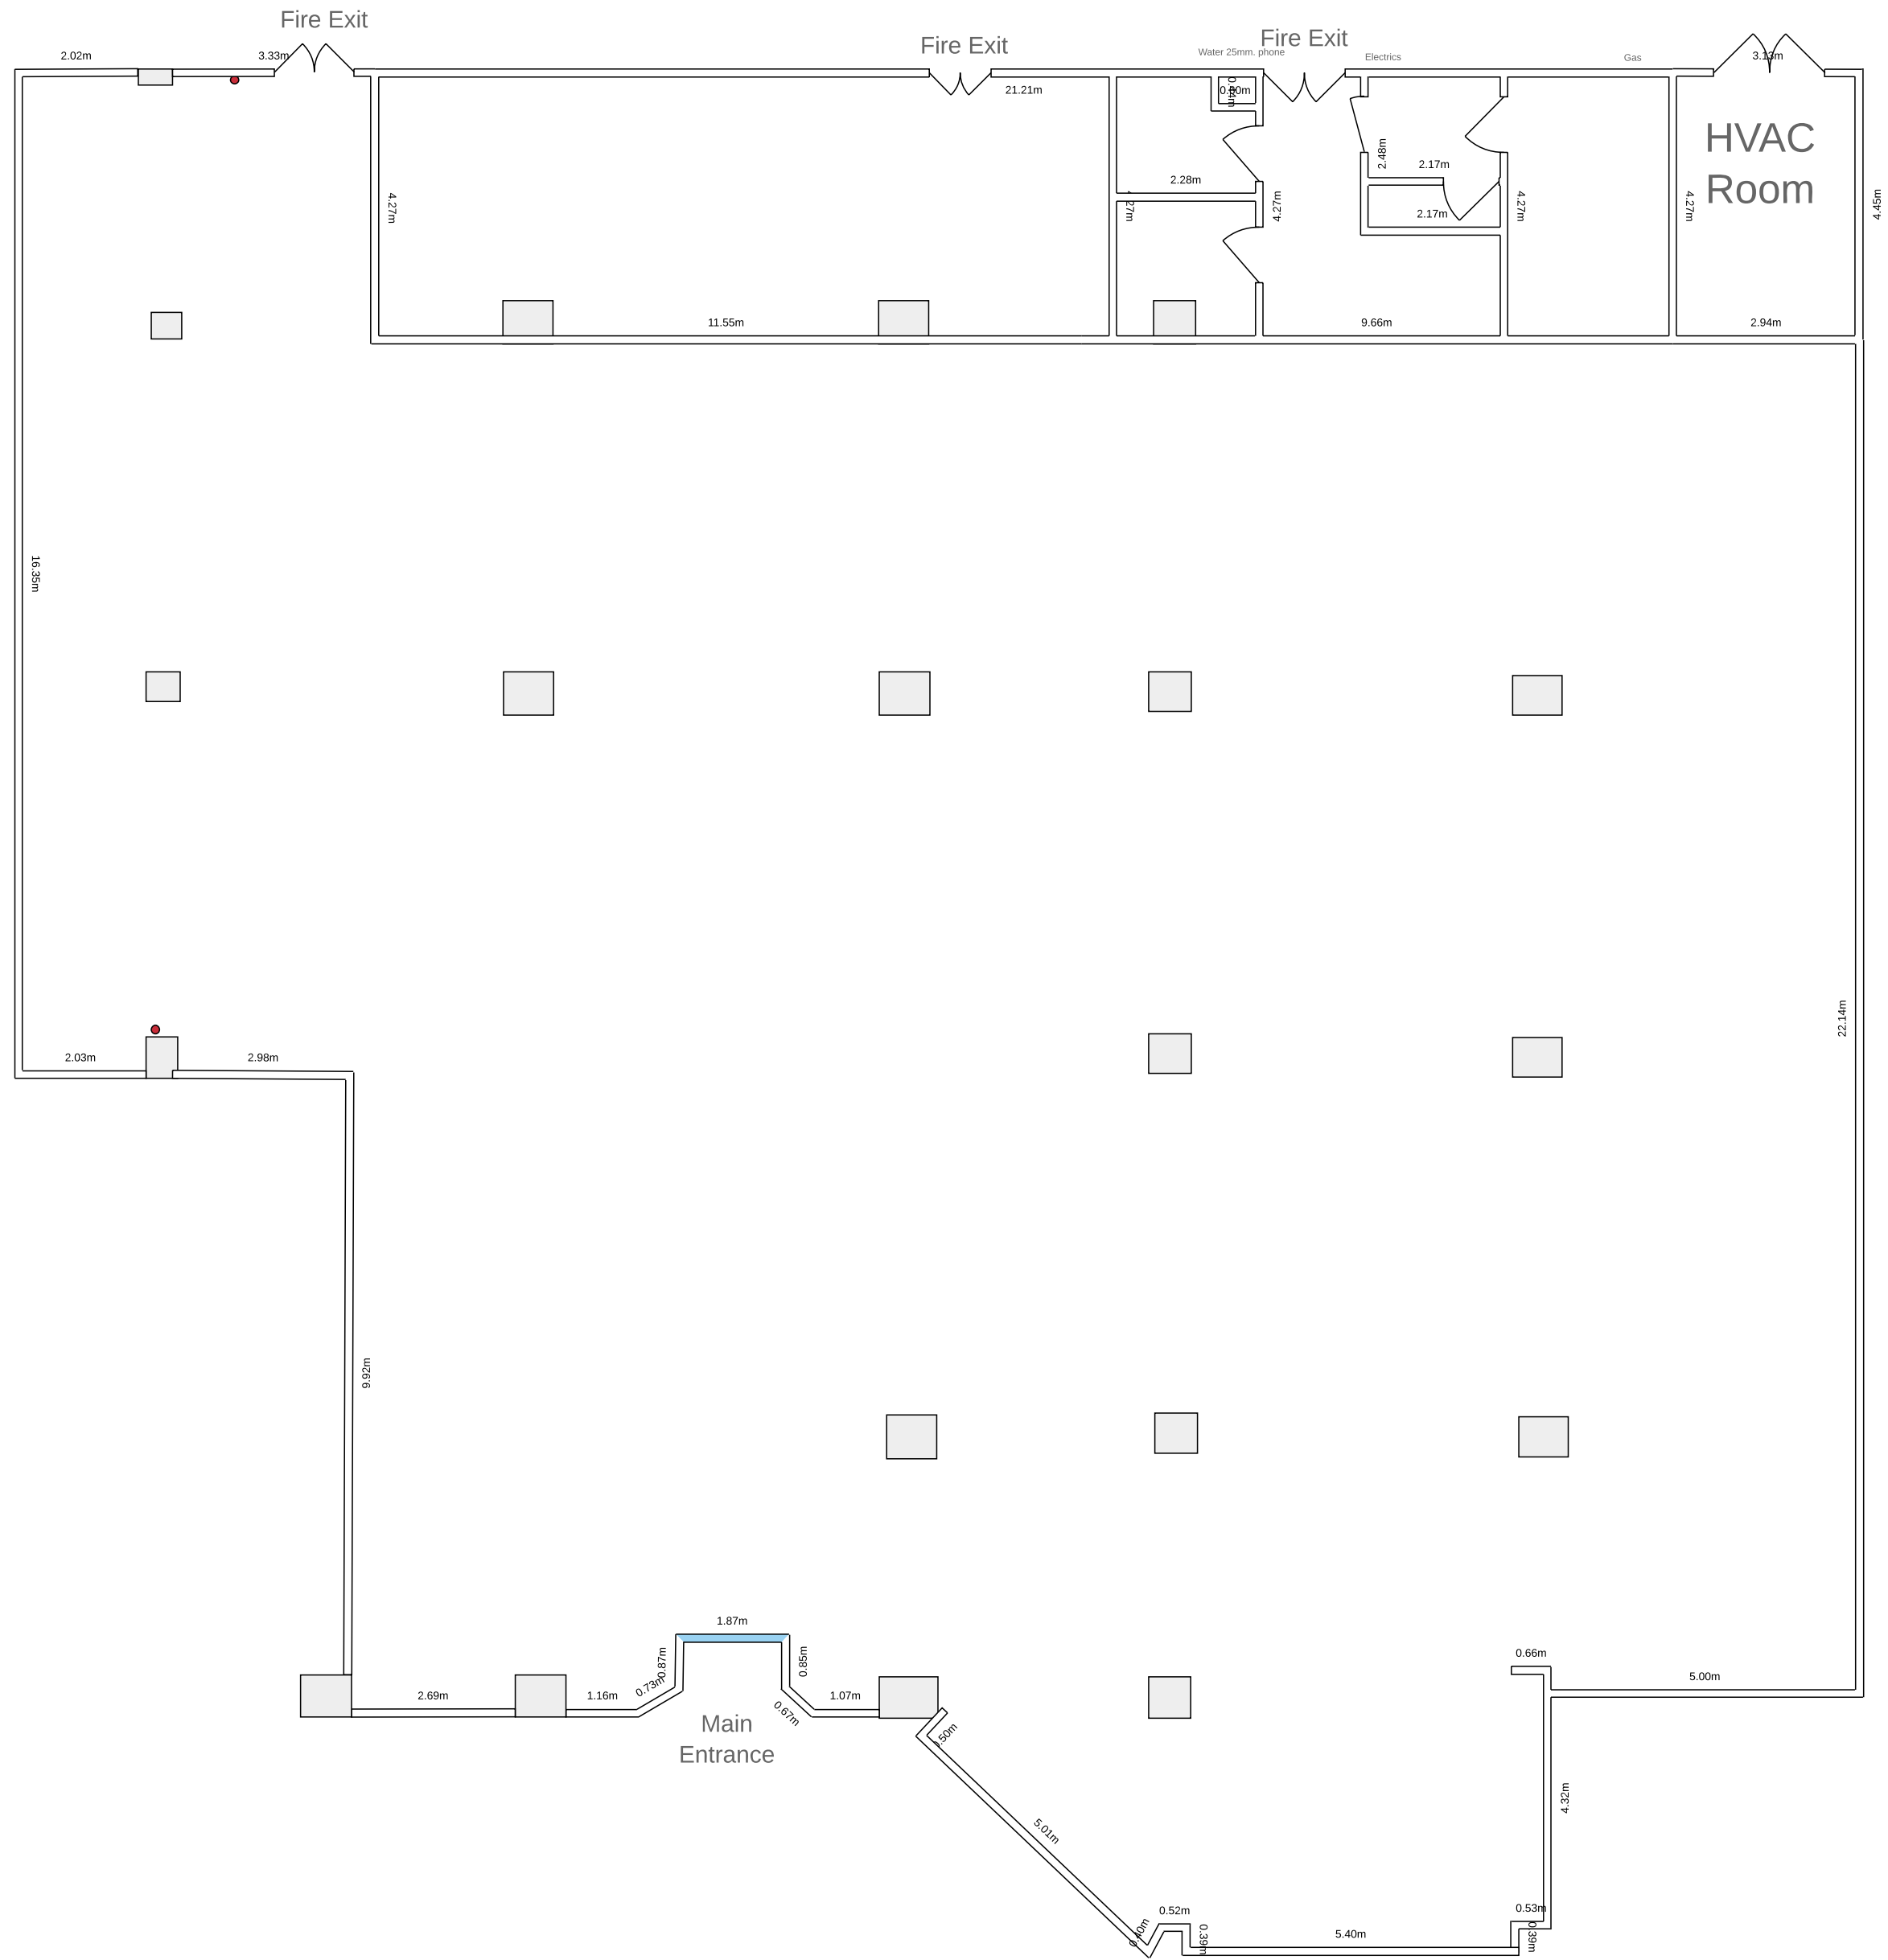

# Brighton - Brighton Marina

